


WATERMAIN LEGEND

SITE BOUNDARY	
EXISTING WATERMAIN (180mm OD PE100 SDR11 PIPE)	
PROPOSED WATERMAIN (180mm OD PE100 SDR11 PIPE)	
PROPOSED WATERMAIN (110mm OD PE100 SDR11 PIPE)	
EXISTING WATERMAIN TO BE ABANDONED, DEMOLISHED & REMOVED	
FIRE HYDRANT	H
SLUICE VALVE	SV
AIR VALVE	AV
WATERMETER	WM
WASH OUT HYDRANT	WO

Ordnance Survey Ireland Licence No. EN 0003720
© Ordnance Survey Ireland/Government of Ireland

© PUNCH Consulting Engineers
This drawing and any design herein is the copyright of the Consultants and must not be reproduced without their written consent. All drawings remain the property of the Consultants. Figured dimension only to be taken from this drawing. Consultants to be informed immediately of any discrepancies before work proceeds.

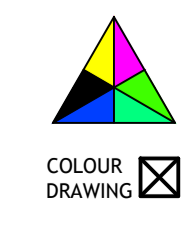

Date Drawn: 2019-09-20
Drawn By: P.J. Mulcahy
Date Issued: 2020-01-16
Issued By: P.J. Mulcahy



Rev	Amendment	By	Date
PR1	LAYOUT REVISED, WATERMAIN VALVES ADDED	PJM	2019-10-30
PR2	ARCHITECTS LAYOUT REVISED	PJM	2019-11-21
PR3	REVISED LANDSCAPING & SITE LAYOUT, REVISED SITE BOUNDARY	PJM	2019-12-06
PR4	REVISED SITE LAYOUT	PJM	2019-12-19
PL0	ISSUED FOR PLANNING	PJM	2020-01-15

Client:
 dlr
Carnegie House, Library Road, Dun Laoghaire, Co. Dublin, A96 C7W7

Job: RESIDENTIAL DEVELOPMENT SHANGANAGH CASTLE
Title: **PROPOSED WATERMAIN LAYOUT**

PUNCH consulting engineers
Dublin | Limerick | Cork | Galway | Glasgow
Ireland: +353 1 271 2200 www.punchconsulting.com

Stage: PLANNING
Scale @ A1: 1:500
Technician Check: P.J. Mulcahy
Engineer Check: Philip Bayfield
Approved: Donal Gallery
Drawing No: 182-134-005
Rev: PL0