

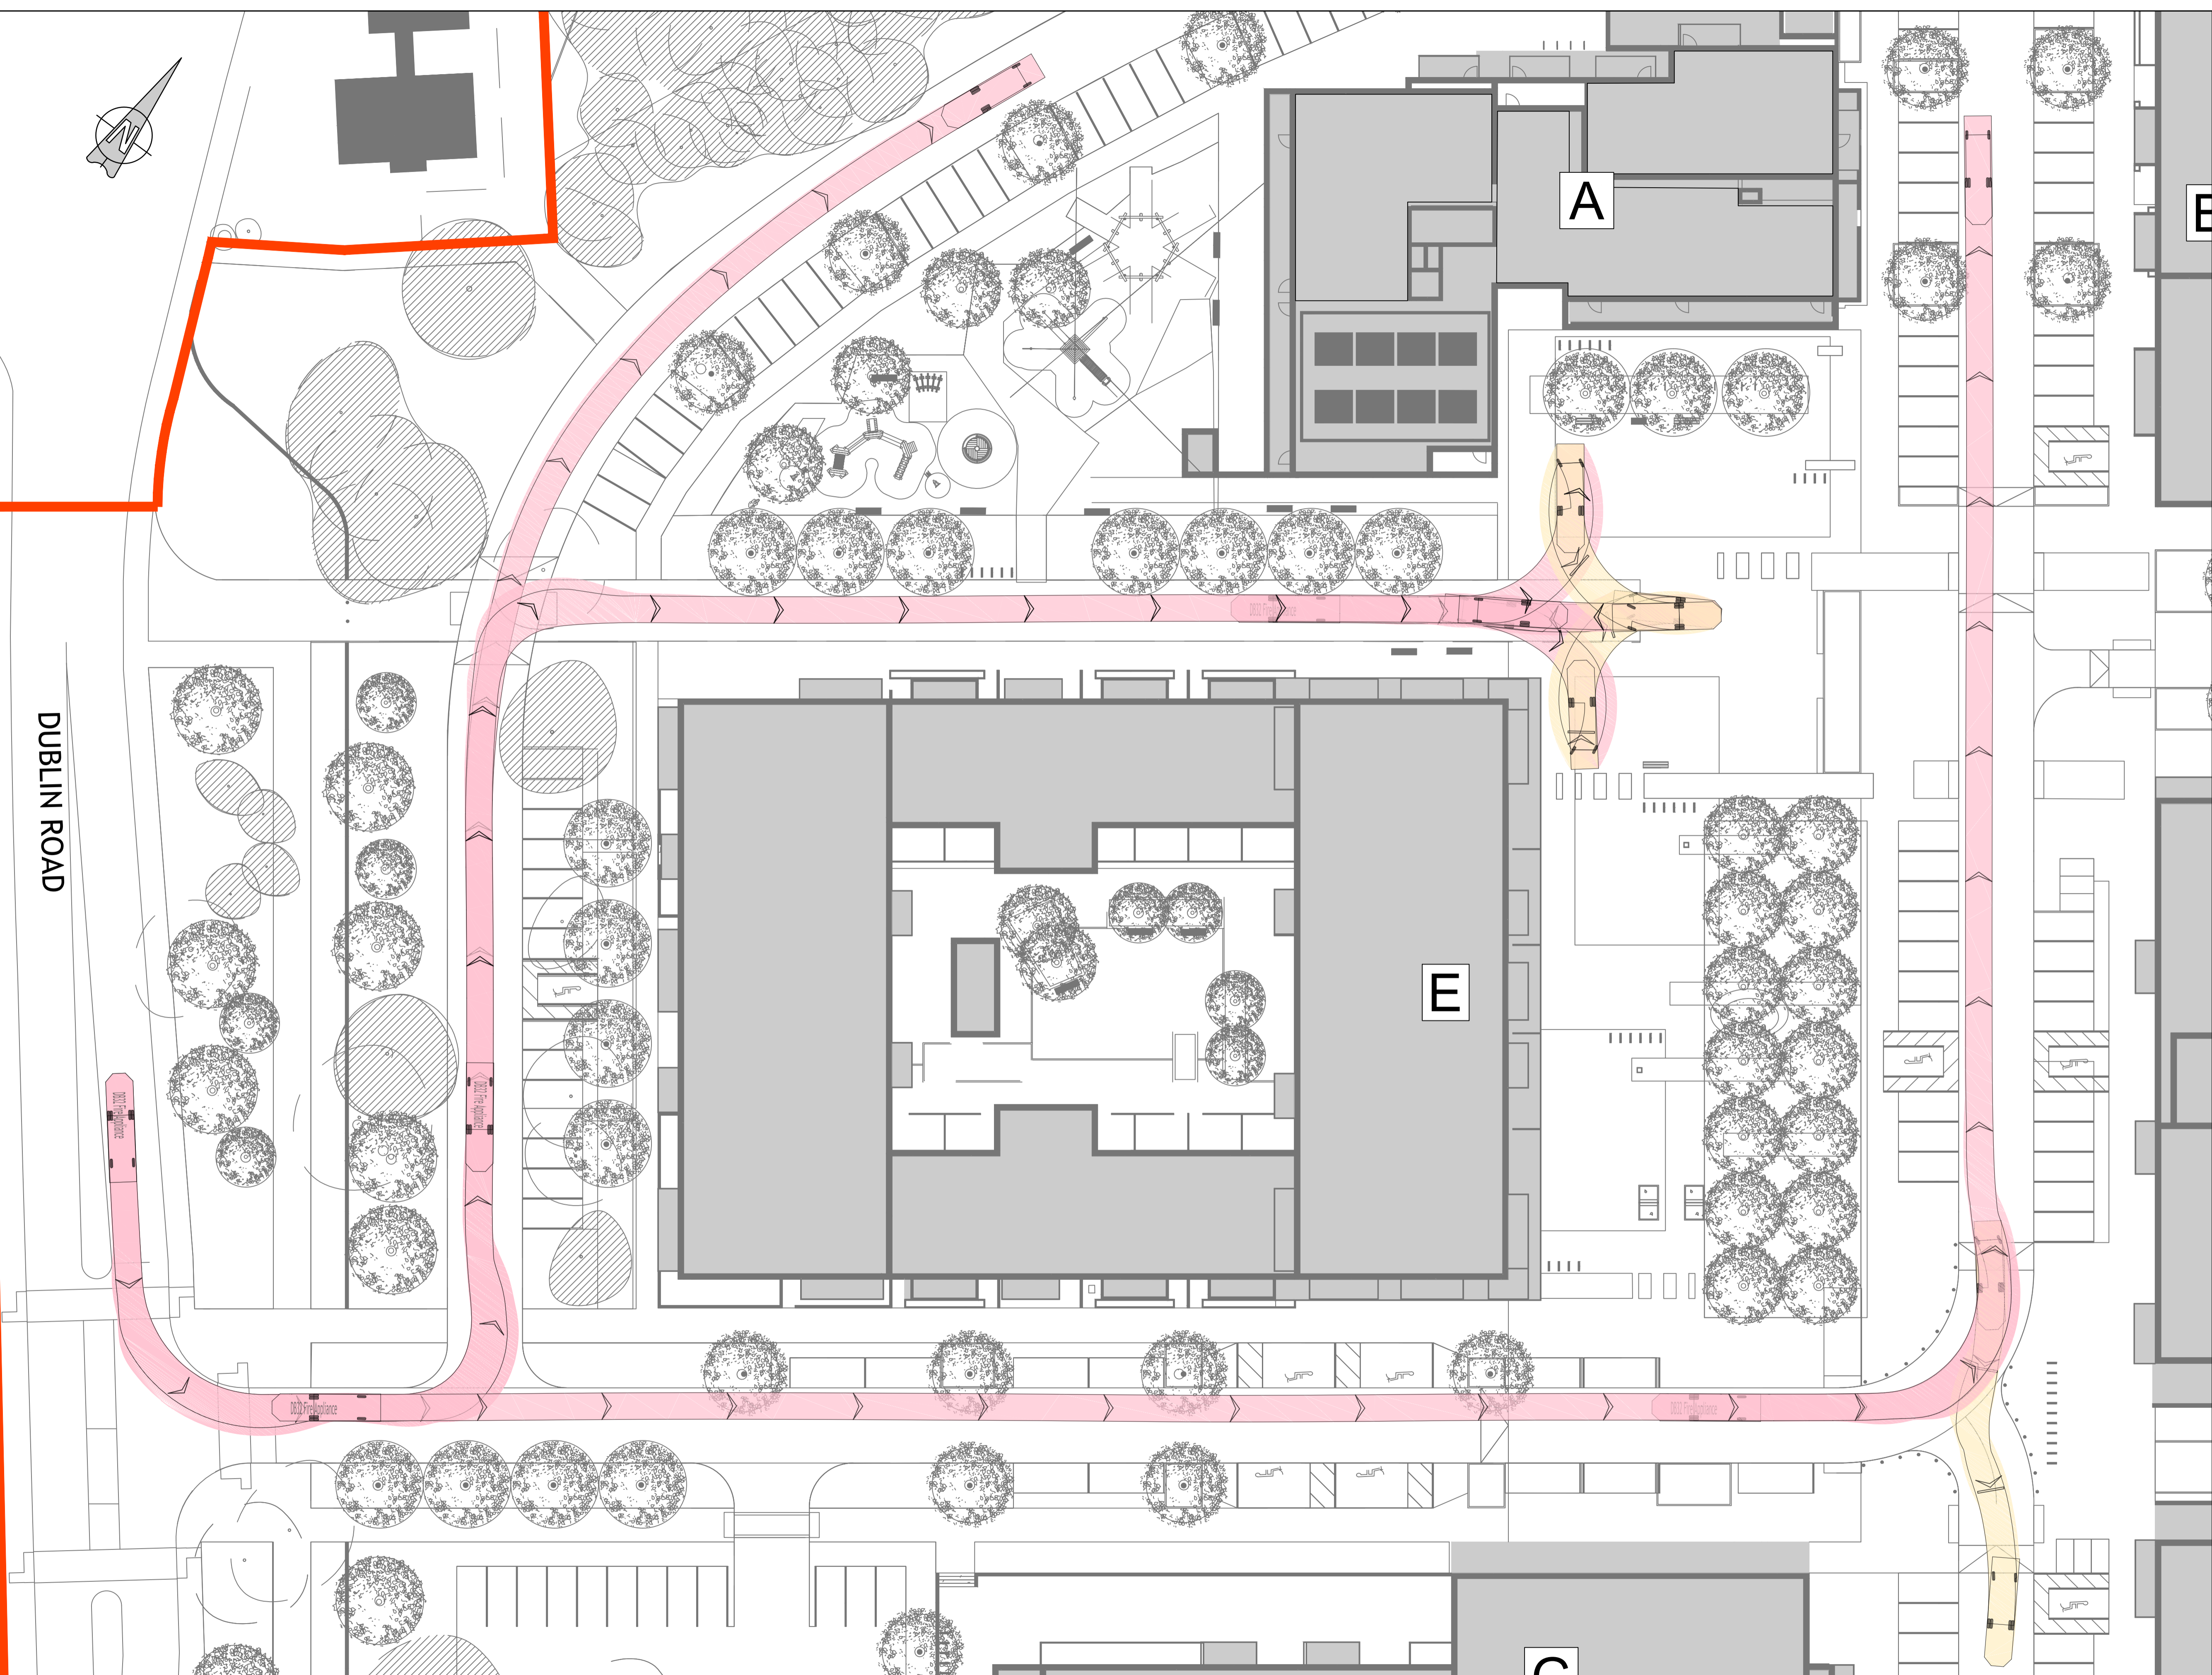


DUBLIN ROAD

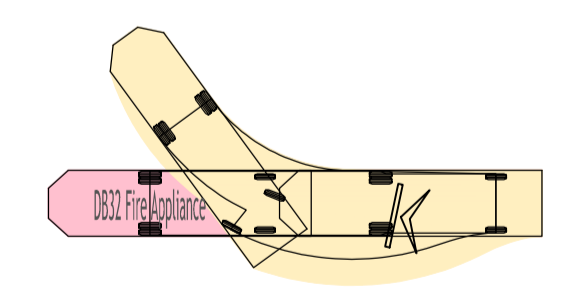


**AUTOTRACK LEGEND**

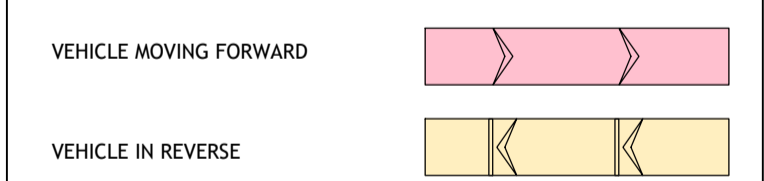

DB32 Fire Appliance	8.680m
Overall Length	2.180m
Overall Width	3.452m
Overall Body Height	0.337m
Min Body Ground Clearance	2.121m
Max Track Width	6.065
Lock-to-lock time	7.910m
Curb to curb Turning Radius	

© PUNCH Consulting Engineers  
 This drawing and any design hereon is the copyright of the Consultants and must not be reproduced without their written consent.  
 All drawings remain the property of the Consultants. Figured dimension only to be taken from this drawing. Consultants to be informed immediately of any discrepancies before work proceeds.

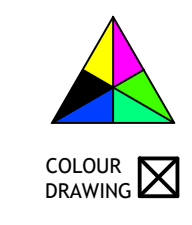

Date Drawn: DEC 2019  
 Drawn By: JB  
 Date Issued: 2020.01.22  
 Issued By: JB



Rev	Amendment	By	Date
PL0	ISSUED FOR PLANNING	JB	2020-01-22



Job: RESIDENTIAL DEVELOPMENT SHANGANAGH CASTLE DLRC  
 Title: SWEEP PATH ANALYSIS - FIRE TENDER  
**PUNCH** consulting engineers  
 Dublin|Limerick|Cork|Galway|Glasgow  
 Carnegie House, Library Road, Dun Laoghaire, Co. Dublin, A96 C7W7  
 IRL: +353 1 271 2200 www.punchconsulting.com

Stage: PLANNING  
 Scale @ A1: 1:250  
 Technician Check: JB  
 Engineer Check: MR  
 Approved: PB  
 Drawing No: 182134-023  
 Rev: PL0