


ISO A1 594mm x 841mm  
 Project Management Initials: Designer: MARK HAMMOND Checked: ROSS LOUGHNANE Approved: ED FRAMPTON  
 Last saved by: SYLVIA CHARKEVICZ\2020-01-17 - Last Plotted: 2020-01-21  
 Filename: F:\PE\TECH\CAD\2018\B\K\_SHANGANAGH\B00\_CAD\_GIS\B00\_LA01\_SHEETS\60588099-SHT-20-L-1001.DWG

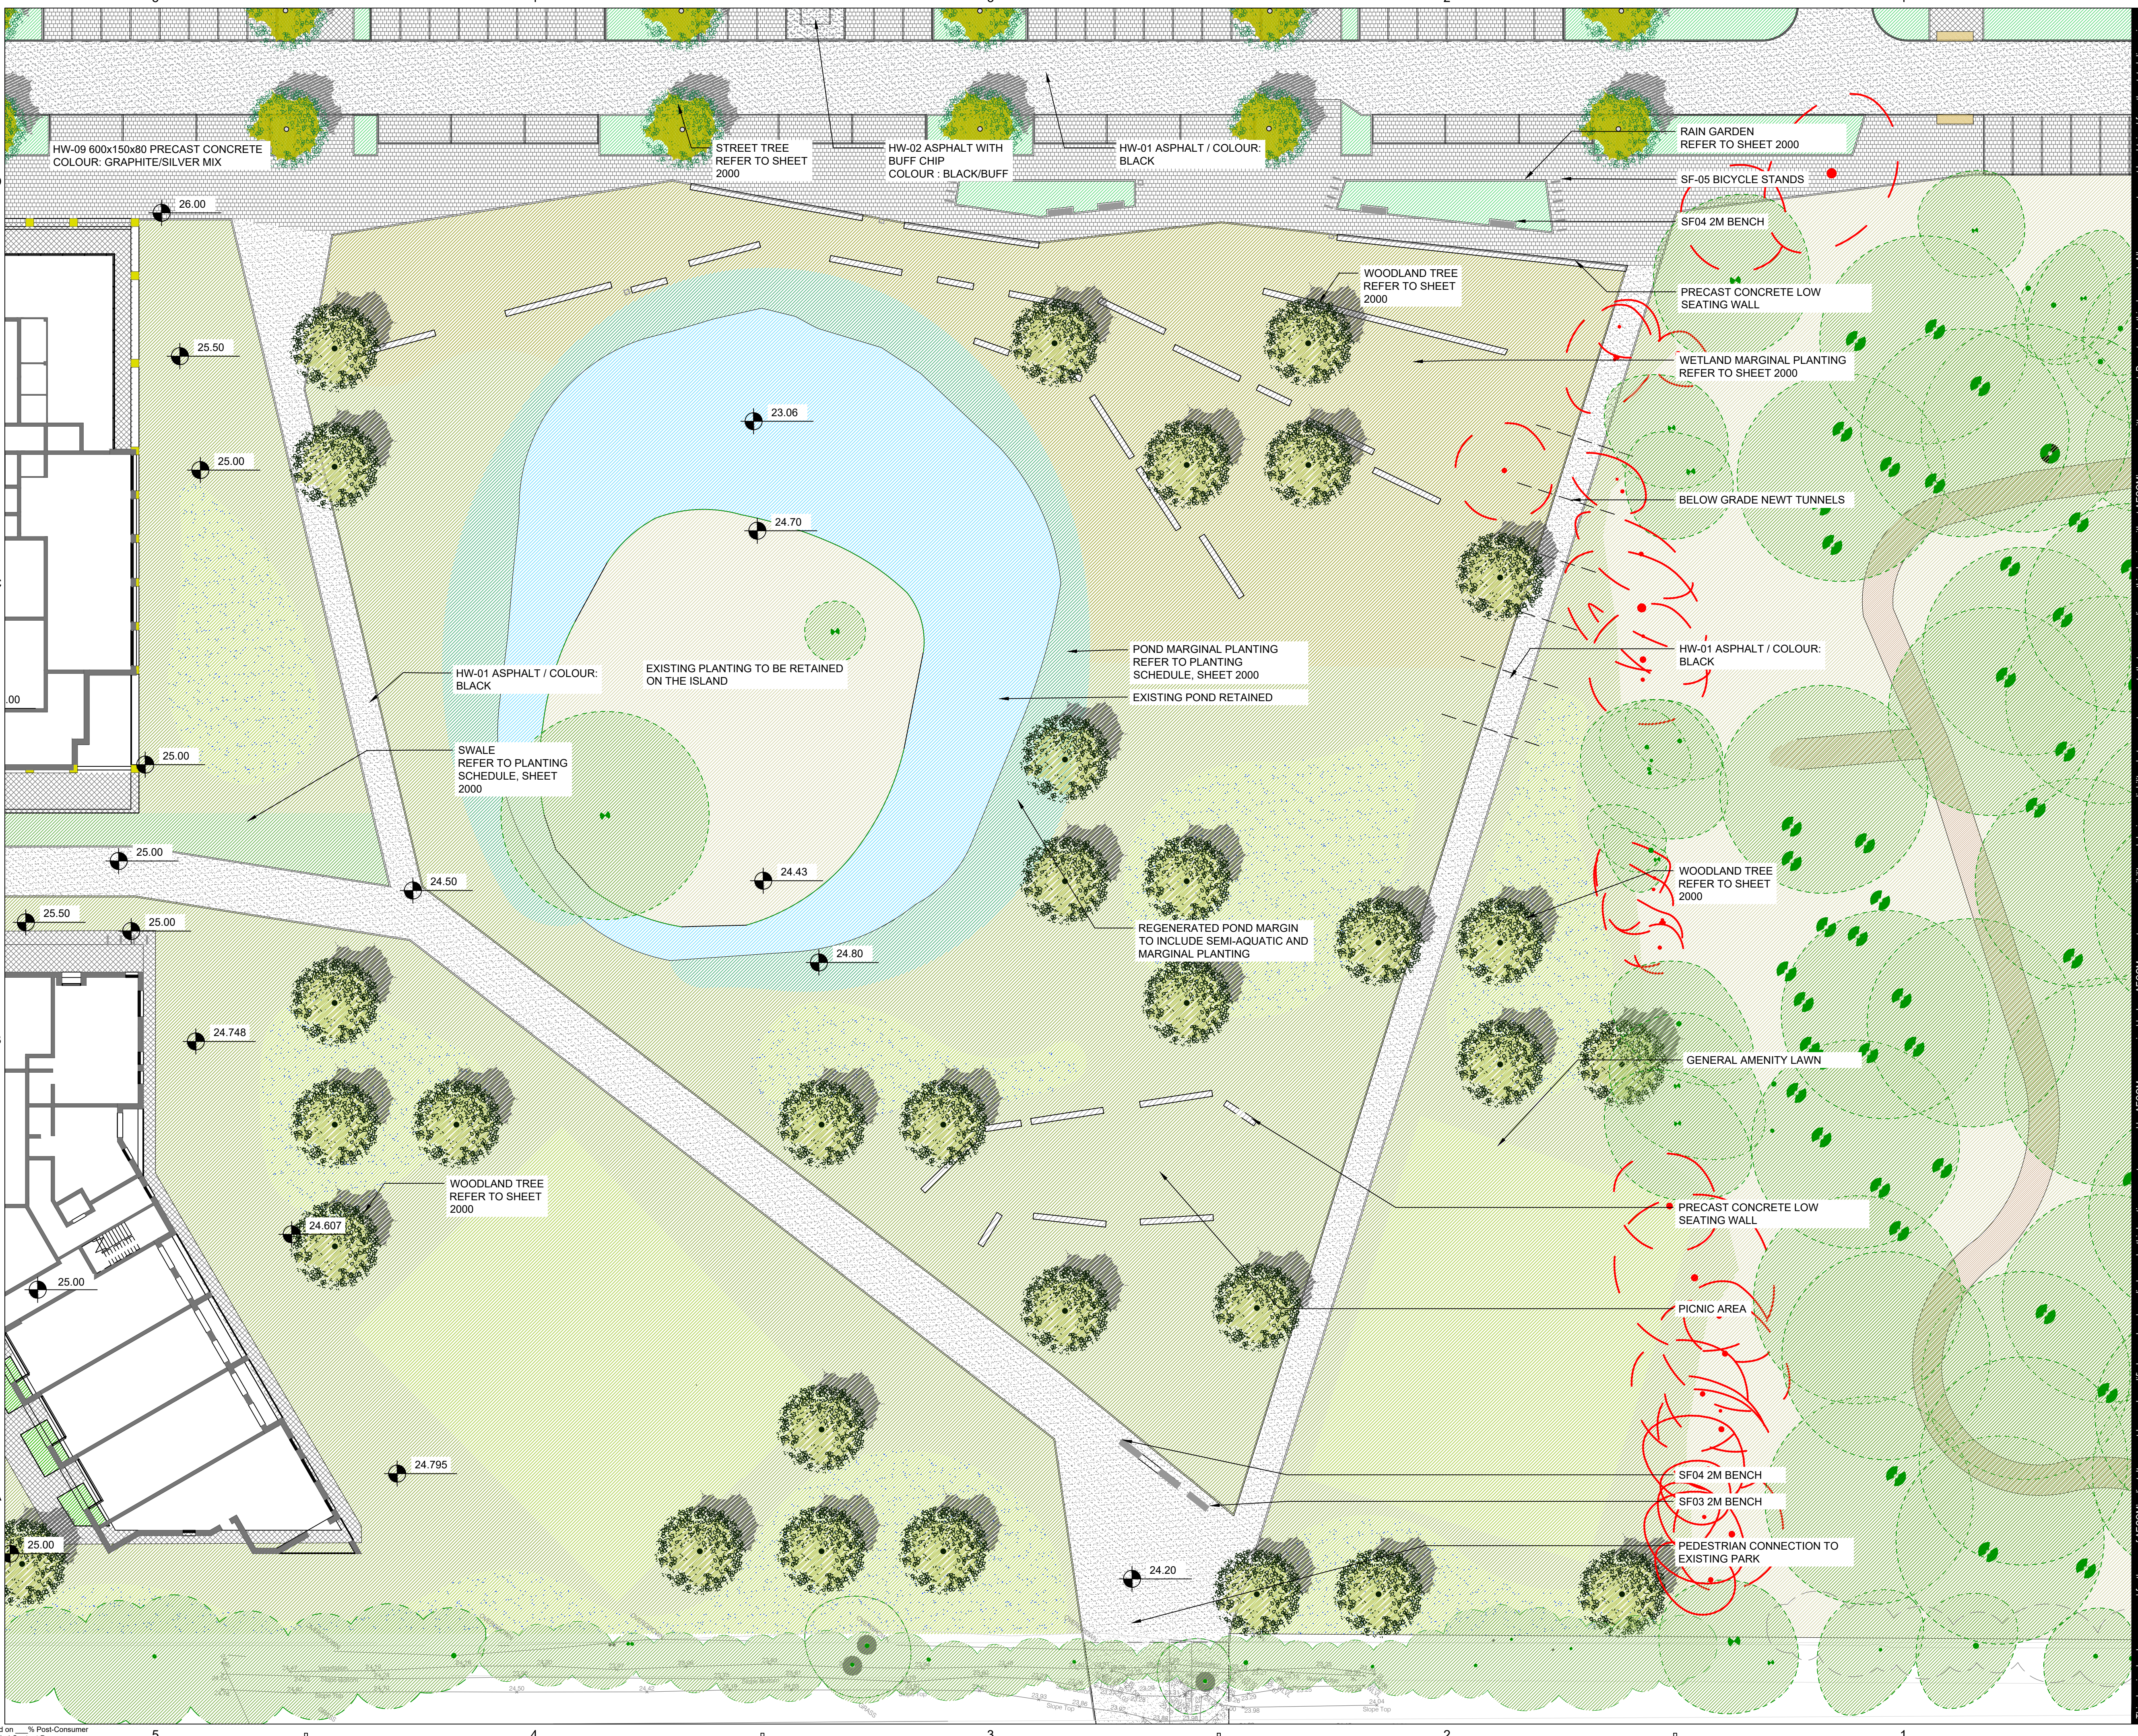

**PROJECT**  
**SHANGANAGH CASTLE HOUSING**

Shankill  
 County Dublin  
**CLIENT**




**CONSULTANT**  
 AECOM Ireland Limited  
 24 Lower Hatch Street  
 Dublin 2, D02 TY88  
 01 676 3671 tel  
 www.aecom.com/ie

- LEGEND**
- WOODLAND TREES
  - STREET TREES
  - FEATURE TREES
  - PROPOSED MEADOW PLANTING
  - PROPOSED LAWN
  - PROPOSED MARGINAL PLANTING
  - PROPOSED RAIN GARDEN PLANTING
  - PROPOSED SWALES PLANTING
  - PROPOSED PRIVACY STRIPS
  - PROPOSED SHRUBS/ GROUNDCOVER
  - PROPOSED WETLAND PLANTING
  - PROPOSED HEDGE
  - EXISTING WOODLAND UNDERPLANTING
  - PROPOSED GREEN ROOF
  - HW-01 ASPHALT / COLOUR: BLACK
  - HW-02 ASPHALT WITH BUFF CHIP COLOUR: BLACK/BUFF
  - HW-03 PRECAST CONCRETE
  - HW-04 200x100x80 PRECAST CONCRETE
  - HW-05 600x300x80 PRECAST CONCRETE
  - HW-06 300x150x100 PRECAST CONCRETE
  - HW-07 LOOSE BOUND GRAVEL
  - HW-08 600x150x80 PRECAST CONCRETE
  - HW-09 600x150x80 PRECAST CONCRETE
  - HW-10 PINE PLAY BARK
  - HW-11 WETPOUR RESIN SAFETY SURFACING
  - HW-12 TIMBER BOARDWALK
  - TP-01 PRECAST CONCRETE TACTILE PAVING
  - DUBLIN WALL
  - PROPOSED 2M BENCH (SF01)
  - PROPOSED 2M SEAT (SF02)
  - PROPOSED 2M BENCH (SF03)
  - PROPOSED 2M SEAT (SF04)
  - PROPOSED BICYCLE STAND (SF05)
  - PROPOSED LITTER BIN (SF06)
  - PROPOSED BOLLARD (SF07)

**ISSUE/REVISION**

I/R	DATE	DESCRIPTION
-	24Jan 2020	ISSUE FOR PLANNING

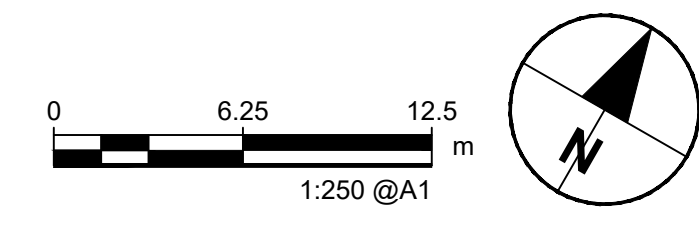

**PROJECT NUMBER**  
 60588099

**SHEET TITLE**  
 GENERAL ARRANGEMENT PLAN  
 DETAIL 5

**SHEET NUMBER**  
 SHNG-ACM-00-ST-SK-L-1005

This drawing has been prepared for the use of AECOM's client. It may not be used, modified, reproduced or relied upon by third parties, except as agreed by AECOM or as required by law. AECOM accepts no responsibility, and denies any liability whatsoever, to any party that uses or relies on this drawing without AECOM's express written consent. Do not scale this document. All measurements must be obtained from the stated dimensions.