




- WOODLAND TREES
- STREET TREES
- FEATURE TREES
- PROPOSED MEADOW PLANTING
- PROPOSED LAWN
- PROPOSED MARGINAL PLANTING
- PROPOSED RAIN GARDEN PLANTING
- PROPOSED SWALES PLANTING
- PROPOSED PRIVACY STRIPS
- PROPOSED SHRUBS/ GROUNDCOVER
- PROPOSED WETLAND PLANTING
- PROPOSED HEDGE
- EXISTING WOODLAND UNDERPLANTING
- PROPOSED GREEN ROOF
- HW-01 ASPHALT
- HW-02 ASPHALT WITH BUFF CHIP
- HW-03 PRECAST CONCRETE
- HW-04 200x100x80 PRECAST CONCRETE
- HW-05 600x300x80 PRECAST CONCRETE
- HW-06 300x150x100 PRECAST CONCRETE
- HW-07 LOOSE BOUND GRAVEL
- HW-08 600x150x80 PRECAST CONCRETE
- HW-09 600x150x80 PRECAST CONCRETE
- HW-10 PINE PLAY BARK
- HW-11 WETPOUR RESIN SAFETY SURFACING
- HW-12 TIMBER BOARDWALK
- TP-01 PRECAST CONCRETE TACTILE PAVING
- DUBLIN WALL
- PROPOSED 2M BENCH (SF01)
- PROPOSED 2M BENCH (SF02)
- PROPOSED 2M BENCH (SF03)
- PROPOSED 2M BENCH (SF04)
- PROPOSED BICYCLE STAND (SF05)
- PROPOSED LITTER BIN (SF06)
- PROPOSED BOLLARD (SF07)

IR	DATE	DESCRIPTION
-	24 Jan 2020	ISSUE FOR PLANNING

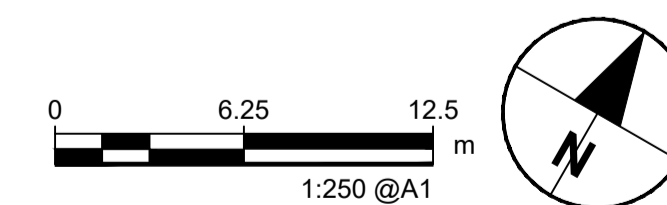

This drawing has been prepared for the use of AECOM's client. It may not be used, modified, reproduced or relied upon by third parties, except as agreed by AECOM or as required by law. AECOM accepts no responsibility, and denies any liability whatsoever, to any party that uses or relies on this drawing without AECOM's express written consent. Do not scale this document. All measurements must be obtained from the stated dimensions.