




EXISTING WALL RETAINED.  
TYPICALLY 1.8M HIGH  
BREEZEBLOCK WALL AND  
BRICK WALL

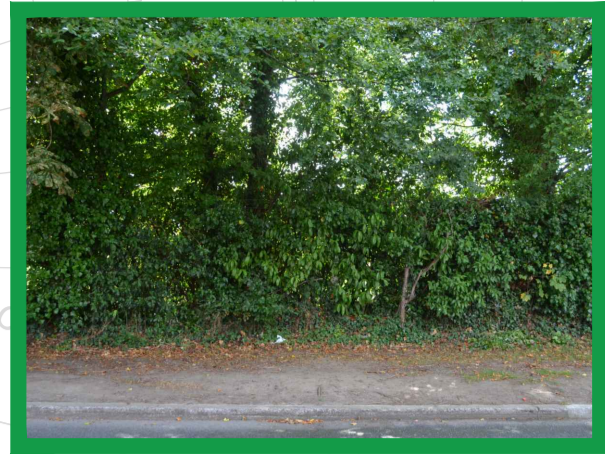

EXISTING FENCE WITH  
PLANTING RETAINED



PROPOSED DWARF WALL  
WITH RAILING. REFER TO  
SHEET 7004



EXISTING CASTLE FENCE  
RETAINED



MIN. 1.8M HIGH WELDED  
MESH PANEL FENCE



GARDEN BOUNDARIES  
TO ARCHITECTS DETAIL




HEDGEROW BOUNDARY.  
REFER TO SHEET 2000




450 MM HIGH CONCRETE  
SEATING WALL



SWALES AND HA-HA WALL.  
REFER TO SHEET 6002

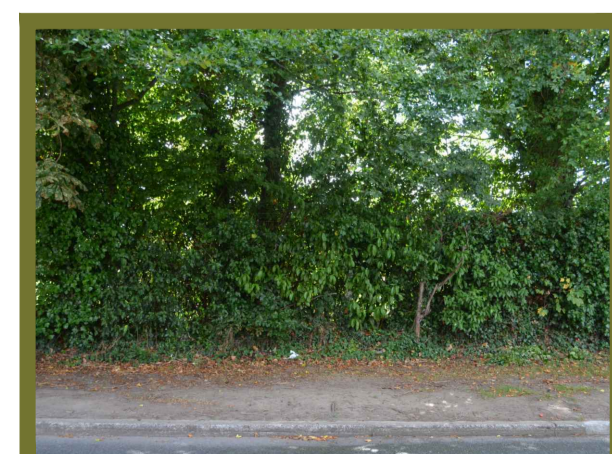

PROPOSED SHRUB PLANTING.  
REFER TO SHEET 2000

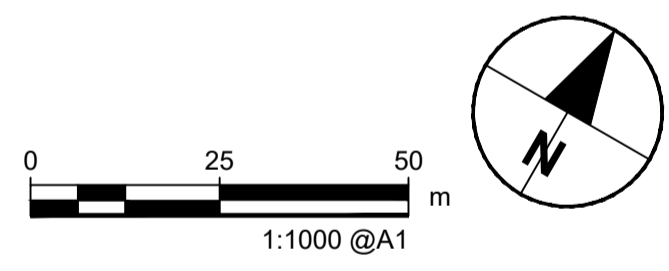

ISSUE/REVISION		
I/R	DATE	DESCRIPTION
-	24 Jan 2020	ISSUE FOR PLANNING

This drawing has been prepared for the use of AECOM's client. It may not be used, modified, reproduced or relied upon by third parties, except as agreed by AECOM or as required by law. AECOM accepts no responsibility, and denies any liability whatsoever, to any party that uses or relies on this drawing without AECOM's express written consent. Do not scale this document. All measurements must be obtained from the stated dimensions.