


**GENERAL NOTES:**


ALL DIMENSIONS ARE TO BE CONFIRMED ON SITE  
 DIMENSIONS ARE NOT TO BE SCALED FROM THIS DRAWING  
 THIS DRAWING IS TO BE READ IN CONJUNCTION WITH CONSULTANTS DRAWINGS  
 ALL WORK TO BE CARRIED OUT IN ACCORDANCE WITH CURRENT BUILDING REGULATIONS

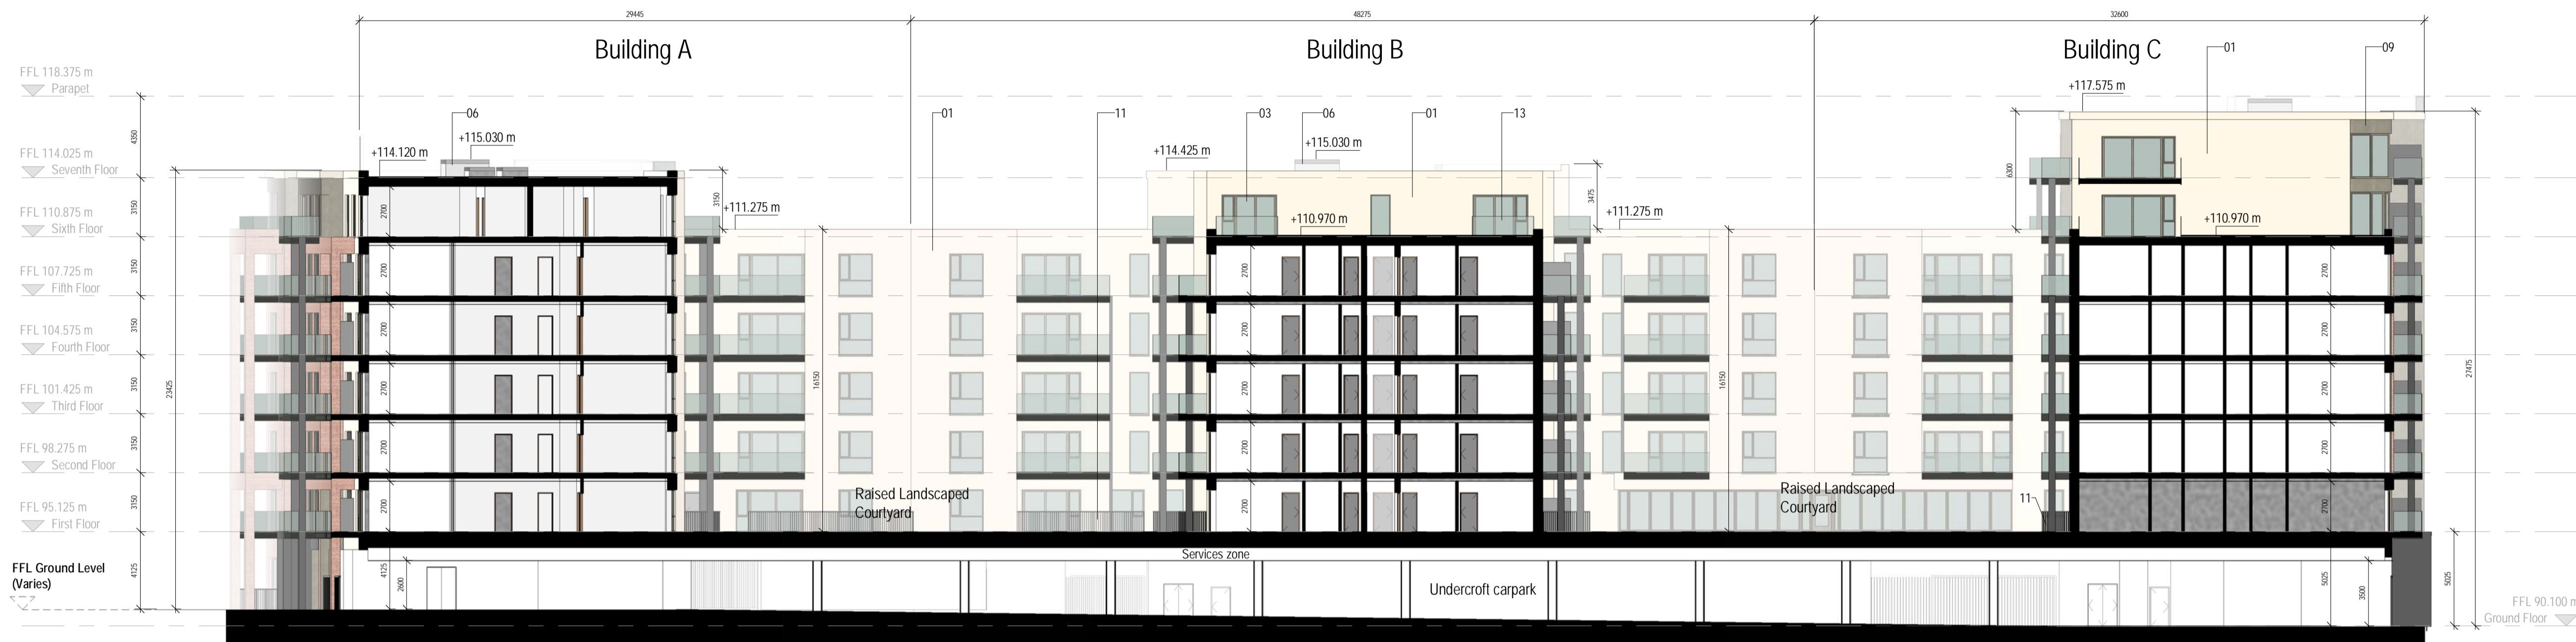

**Cross Section A-A**  
1 : 200



**Cross Section B-B**  
1 : 200

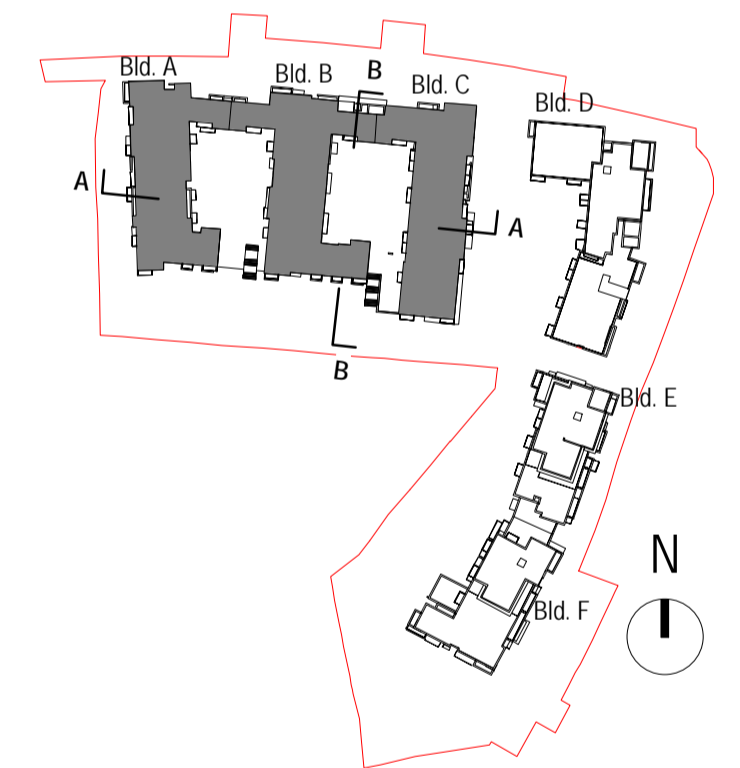

**Key Plan**  
1 : 2500

rev	date	by	Description
A	11.02.2020	CB	For Planning


Keynote Legend	
Key Value	Keynote Text
01	Selected Render
02	Selected Brick
03	Double Glazed Thermally Broken Window to Selected Colour
06	Lift Overrun
07	Selected Curtain Walling System
09	Selected Metal Cladding
11	Selected Metal Railing
13	Selected Glass Balustrade
14	Selected Stone
20	Selected Steel Gate
21	Selected Shop Front Glazing
22	Selected Metal Doors

**FOR PLANNING**

**PROJECT TITLE:** Residential Development at The Former Gallaher site, Airtown Road, Tallaght, Dublin 24 For Greenleaf Homes Limited.

**DRAWING TITLE:** Proposed Cross Sections - 1 of 3 Building A, B & C - 1 of 3

<b>PROJECT NO.:</b> 1904	<b>DATE:</b> 07/26/19
<b>SCALE:</b> As indicated @ A1	<b>DRAWN BY:</b> CB
<b>MODEL NAME:</b> 1904-FA-ZZ-00-M3-A-BLD_ABC	<b>CHECKED BY:</b> IF
<b>DRAWING NO.:</b> 1904 - BLD_ABC - 0541	<b>REVISION:</b> A


**FERREIRA ARCHITECTS**  
ROSEMOUNT HALL, ROSEMOUNT ESTATE  
 DUNDRUM ROAD, DUNDRUM, D14 P59  
 tel + 353 1 2063523  
 web: www.ferreira.ie  
 email: admin@ferreira.ie  
 THIS DRAWING IS COPYRIGHT TO FERREIRA ARCHITECTS ©