

GENERAL NOTES:

ALL DIMENSIONS ARE TO BE CONFIRMED ON SITE
 DIMENSIONS ARE NOT TO BE SCALED FROM THIS DRAWING
 THIS DRAWING IS TO BE READ IN CONJUNCTION WITH CONSULTANTS DRAWINGS
 ALL WORK TO BE CARRIED OUT IN ACCORDANCE WITH CURRENT BUILDING REGULATIONS



Block D - Proposed Sixth Floor Plan
 1 : 200




Block D - Proposed Seventh Floor Plan
 1 : 200

Apartment Mix

- 1 Bed
- 1 Bed + 10%
- 2 Bed
- 2 Bed + 10%
- 3 Bed
- 3 Bed + 10%
- Non-Residential
- Circulation
- Stairs/ Lift
- Services
- AOV
- Part V units

Apartment Mix

- 1 Bed
- 1 Bed + 10%
- 2 Bed
- 2 Bed + 10%
- 3 Bed
- 3 Bed + 10%
- Non-Residential
- Circulation
- Stairs/ Lift
- Services
- AOV
- Part V units

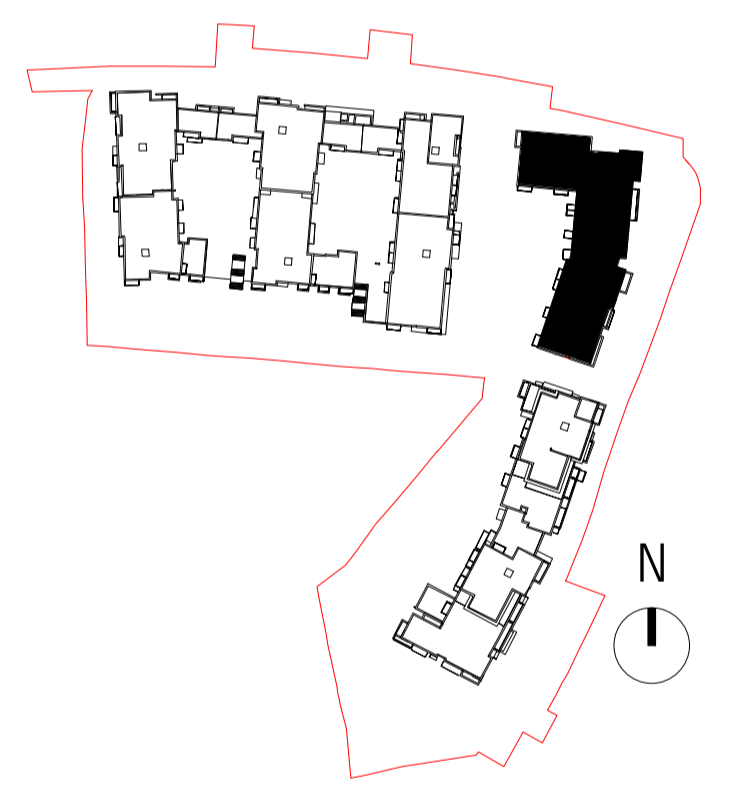

Key Plan
 1 : 2500

rev	date	by	Description
A	11.02.20	CB	For Planning

For Planning			
PROJECT TITLE:	Residential Development at The Former Gallaher site, Airtown Road, Tallaght, Dublin 24 For Greenleaf Homes Limited.		
DRAWING TITLE:	Proposed Sixth & Seventh Floor Plans Building D		
PROJECT NO:	1904	DATE:	07/08/19
SCALE:	As indicated @ A1	DRAWN BY:	ER
MODEL NAME:	1904-FA-ZZ-00-M3-A-BLD_D	CHECKED BY:	CB
DRAWING NO:	1904 - BLD_D - 0553	REVISION:	A
		ROSEMOUNT HALL, ROSEMOUNT ESTATE DUNDURAM ROAD, DUNDURAM, D14 PPS9 Tel + 353 1 2063523 web: www.ferreira.ie email: admin@ferreira.ie <small>THIS DRAWING IS COPYRIGHT TO FERREIRA ARCHITECTS ©</small>	