



01 - East Elevation
1:200



02 - North Elevation
1:200



04 - South Elevation
1:200




03 - West Elevation
1:200

Note: All dimensions to be read in conjunction with dimension shown on GA plans.

GENERAL NOTES:
 ALL DIMENSIONS ARE TO BE CONFIRMED ON SITE
 DIMENSIONS ARE NOT TO BE SCALED FROM THIS DRAWING
 THIS DRAWING IS TO BE READ IN CONJUNCTION WITH CONSULTANT'S DRAWINGS
 ALL WORK TO BE CARRIED OUT IN ACCORDANCE WITH CURRENT BUILDING REGULATIONS

rev	date	by	Description
A	11.02.20	CB	For Planning

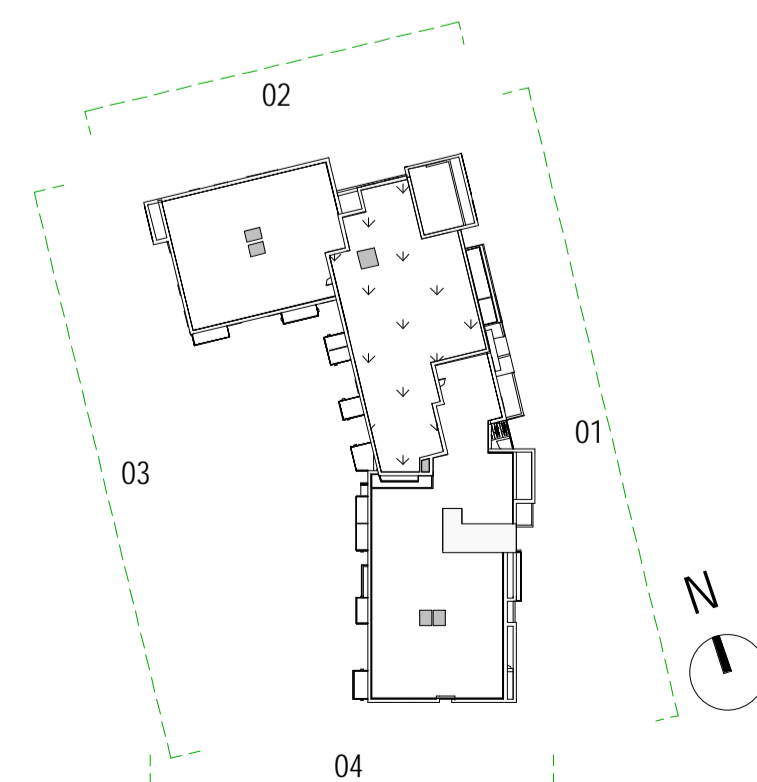

Block D-Key Plan Elevations
1:1000



Key Plan
1:2500

Keynote Legend	
Key Value	Keynote Text
01	Selected Render
02	Selected Brick
03	Double Glazed Thermally Broken Window to Selected Colour
06	Lift Overrun
07	Selected Curtain Walling System
09	Selected Metal Cladding
11	Selected Metal Railing
13	Selected Glass Balustrade
14	Selected Stone
21	Selected Shop Front Glazing

For Planning			
PROJECT TITLE:	Residential Development at The Former Gallaher site, Airton Road, Tallaght, Dublin 24 For Greenleaf Homes Limited.		
DRAWING TITLE:	Proposed Elevations Building D		
PROJECT NO:	1904	DATE:	07/08/19
SCALE:	As indicated @ A1	DRAWN BY:	ER
MODEL NAME:	1904-FA-ZZ-00-M3-A-BLD_D	CHECKED BY:	CB
DRAWING NO:	1904 - BLD_D - 0555	REVISION:	A
		ROSEMOUNT HALL, ROSEMOUNT ESTATE CLONRUIH ROAD, CLONRUIH, D14 F9F9 tel: +353 1 2063523 web: www.ferreira.ie email: admin@ferreira.ie <small>THE DRAWING IS COPYRIGHT FERREIRA ARCHITECTS ©</small>	