


GENERAL NOTES:

ALL DIMENSIONS ARE TO BE CONFIRMED ON SITE
 DIMENSIONS ARE NOT TO BE SCALED FROM THIS DRAWING
 THIS DRAWING IS TO BE READ IN CONJUNCTION WITH CONSULTANTS DRAWINGS
 ALL WORK TO BE CARRIED OUT IN ACCORDANCE WITH CURRENT BUILDING REGULATIONS



Block D - Section 1-1
1 : 200

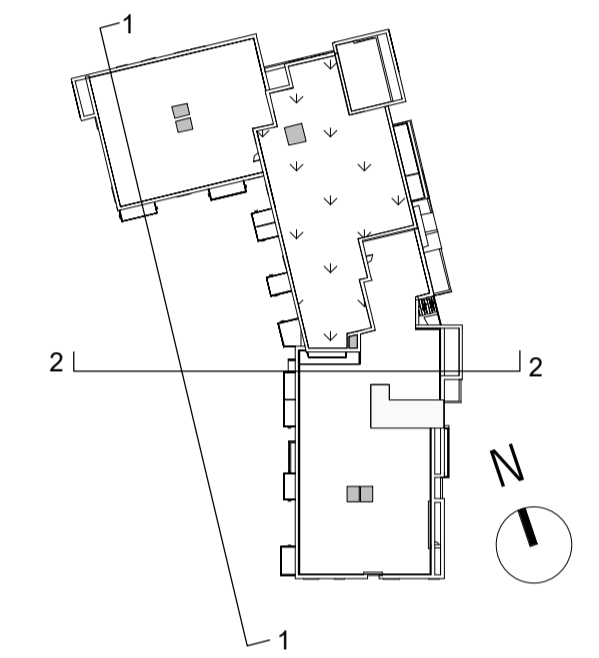


Block D-Key Plan Sections
1 : 1000



Block D - Section 2-2
1 : 200


Note: All dimensions to be read in conjunction with dimension shown on GA plans.

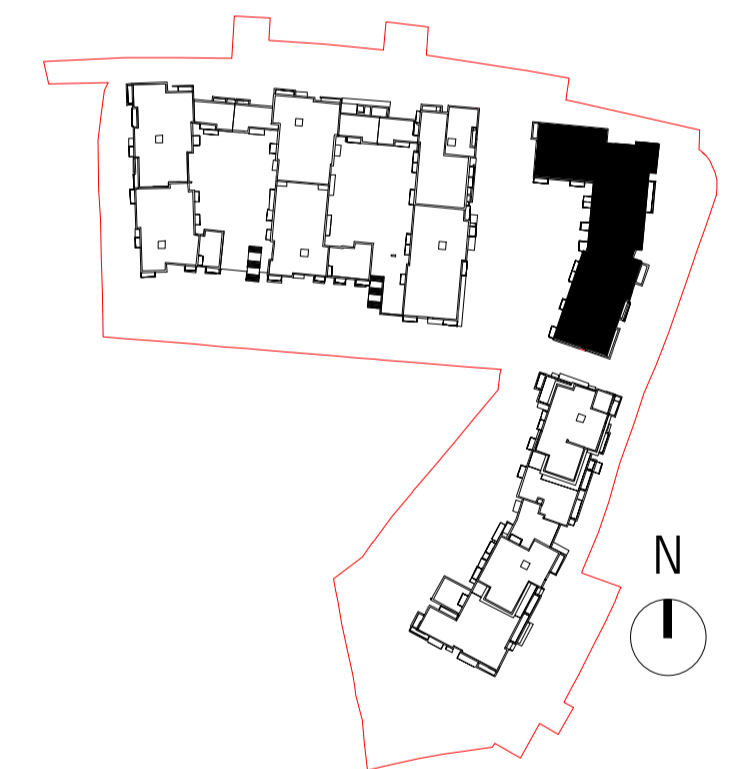

Key Plan
1 : 2500

rev	date	by	Description
A	11.02.20	CB	For Planning

Keynote Legend	
Key Value	Keynote Text
01	Selected Render
02	Selected Brick
03	Double Glazed Thermally Broken Window to Selected Colour
06	Lift Overrun
07	Selected Curtain Walling System
09	Selected Metal Cladding
11	Selected Metal Railing
13	Selected Glass Balustrade
14	Selected Stone
21	Selected Shop Front Glazing

For Planning			
PROJECT TITLE:	Residential Development at The Former Gallaher site, Airtown Road, Tallaght, Dublin 24 For Greenleaf Homes Limited.		
DRAWING TITLE:	Proposed Cross Sections Building D		
PROJECT NO:	1904	DATE:	08/01/19
SCALE:	As indicated @ A1	DRAWN BY:	ER
MODEL NAME:	1904-FA-ZZ-00-M3-A-BLD_D	CHECKED BY:	CB
DRAWING NO:	1904 - BLD_D - 0556	REVISION:	A
 FERREIRA ARCHITECTS		ROSEMOUNT HALL, ROSEMOUNT ESTATE DUNDURAM ROAD, DUNDURAM, D14 PPS9 Tel + 353 1 2063523 web: www.ferreira.ie email: admin@ferreira.ie <small>THIS DRAWING IS COPYRIGHT TO FERREIRA ARCHITECTS ©</small>	