

For pedestrian crossing details refer to Engineers' Drawings

AIRTON ROAD

KILNAMANAGH TYMON PRIMARY CARE CENTRE

GREENHILLS ROAD

CHEEVERSTOWN AIRTON CENTRE

BLOCK A

BLOCK B

BLOCK C

BLOCK D

GARDA CAR COMPOUND

Tymon River (Start of Poddle River)

ASTRO PARK TALLAGHT

Proposed Roof Level Site Plan
1 : 500

- Application Site
- Extent of property owned by consenting owner

- Existing trees
- Proposed trees


NOTES:

- * Please refer to Arborist report and drawings for information on trees to be removed.
- ** Please refer to Landscape Design drawings for landscaping and boundary treatment details.

GENERAL NOTES:
 ALL DIMENSIONS ARE TO BE CONFIRMED ON SITE
 DIMENSIONS ARE NOT TO BE SCALED FROM THIS DRAWING
 THIS DRAWING IS TO BE READ IN CONJUNCTION WITH CONSULTANTS DRAWINGS
 ALL WORK TO BE CARRIED OUT IN ACCORDANCE WITH CURRENT BUILDING REGULATIONS

rev	date	by	Description
A	11.02.2020	CB	For Planning

TECHNOLOGICAL UNIVERSITY DUBLIN, TALLAGHT

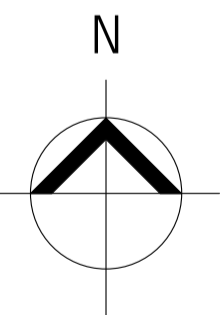

FOR PLANNING

PROJECT TITLE: Residential Development at the Former Gallaher site, Airton Road, Tallaght, Dublin 24 for Greenleaf Homes Limited

DRAWING TITLE: Proposed Roof Level Site Plan

PROJECT NO: 1904	DATE: 27/01/20
SCALE: 1 : 500 @ A1	DRAWN BY: CB/PS
MODEL NAME: 1904-FA-ZZ-00-M3-A-Site	CHECKED BY: CB
DRAWING NO: 1904 - SITE - 0504	REVISION: A

ROSEMOUNT HALL, ROSEMOUNT ESTATE
DUNINGRUB ROAD, DUNINGRUB, D14 P9V9
tel : +353-1-2063533
web : www.ferreira.ie
email : admin@ferreira.ie
THIS DRAWING IS COPYRIGHT © FERREIRA ARCHITECTS

For pedestrian crossing details refer to Engineers' Drawings