




- NOTES**
- THIS DRAWING IS TO BE READ IN CONJUNCTION WITH ALL ENGINEERS & ARCHITECTS DRAWINGS FIGURED DIMENSIONS ONLY (NOT SCALING) TO BE USED. WHERE A CONFLICT OF INFORMATION EXISTS OR IF IN ANY DOUBT - 'ASK'.
  - CONSULTANTS TO BE INFORMED IMMEDIATELY OF ANY DISCREPANCIES BEFORE WORK PROCEEDS.

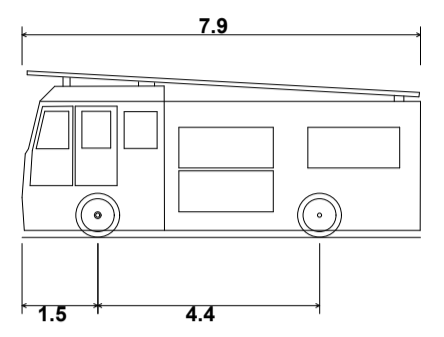

**Pumping Appliance**

Overall Length	7.900m
Overall Width	2.500m
Overall Body Height	3.300m
Min Body Ground Clearance	0.140m
Track Width	2.500m
Lock-to-lock time	4.00s
Curb to Curb Turning Radius	7.750m

PL1	12.02.20	ISSUED FOR PLANNING	MG	RM	GC
ISSUE	DATE	DESCRIPTION	DRN	P.E.	P.D.

DRAWING STAGE **PLANNING**

**BM** Barrett Mahony  
 Dublin Office: Sandwith House, 52-54 Lower Sandwith Street, Dublin 2, Ireland. Tel: (01) 677 3200 Fax: (01) 677 3164  
 London Office: 12 Mill Street, London SE1 2AY, United Kingdom. Tel: (0044) 084 5413 2722  
 Consulting Engineers, Civil, Structural, Project Management. E-mail: bmce@bmce.ie Web: www.bmce.ie

**The Institution of Structural Engineers** **ACEI** **ICE**

CLIENT **GREENLEAF HOMES LTD.**

PROJECT TITLE <b>MIXED-USE DEVELOPMENT, THE FORMER GALLAHER SITE, AIRTON ROAD, TALLAGHT, D24</b>	BM PROJECT No. <b>19.136</b>
MODEL REFERENCE	MODEL REV. SUITABILITY

DRAWING TITLE **AUTO TRACK - FIRE TENDER ACCESS**

DRAWING No. <b>ARD-BMD-00-XX-DR-C-1040</b>	ISSUE <b>PL1</b>
---	---------------------

**AUTOTRACK FIRE BRIGADE TRUCK SITE ROUTE**

SCALE @ A1: 1:500  
SCALE @ A3: 1:1000