






ROOF GARDEN LEVEL 6 BLOCK D
SCALE 1:200

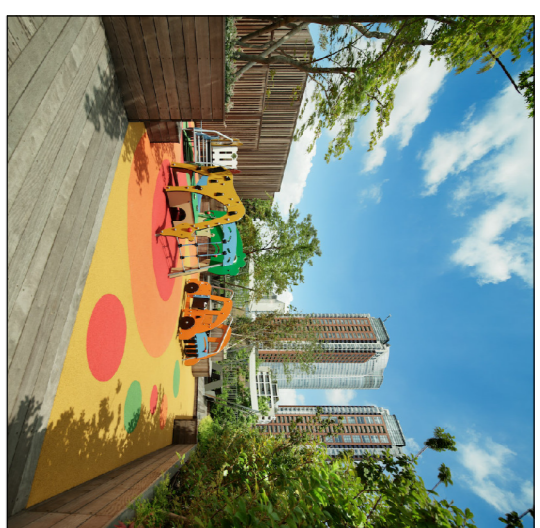



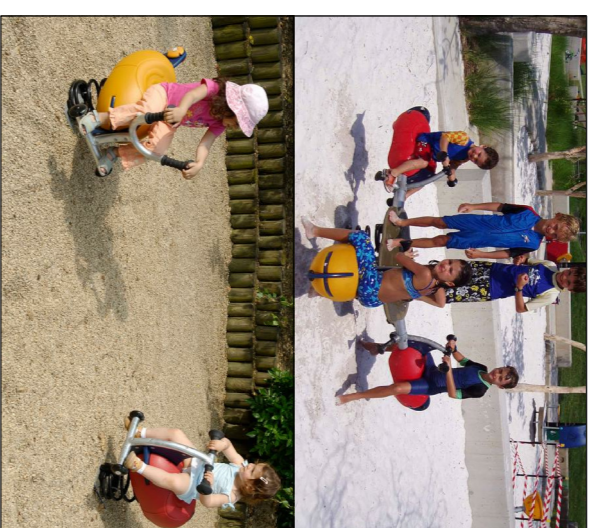


GROUP SEEWAY: KOMPAN 'The Blazer'
PLAY VALUE: The vibrant shapes and colors of the Blazer evoke children's curiosity; they want to try it out. The vibrant colors are consciously chosen to support beginning rules understanding of the 3+ year olds; they can choose their color. The springs make it possible to swing and play on it in various manners, too. The platform in the middle supports sitting and standing, kneeling or in various manners, too. The platform in the middle supports sitting and Blazer, especially when standing on the middle platform, trains the child's sense of space and balance. These are crucial as a basis of navigating the world securely. Good mastery of space is a foundation for social interaction and being able to stand on a platform. The Blazer is a fun, playful way to do that.

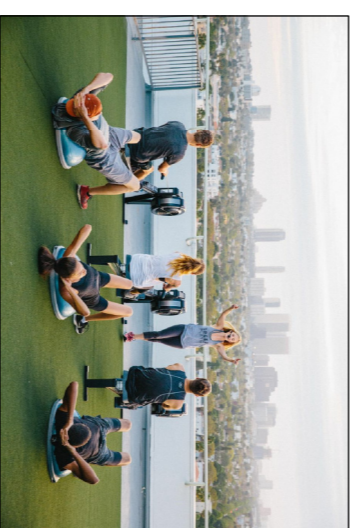

All Ages Fitness Zone with 3No. external gym fitness equipment pieces

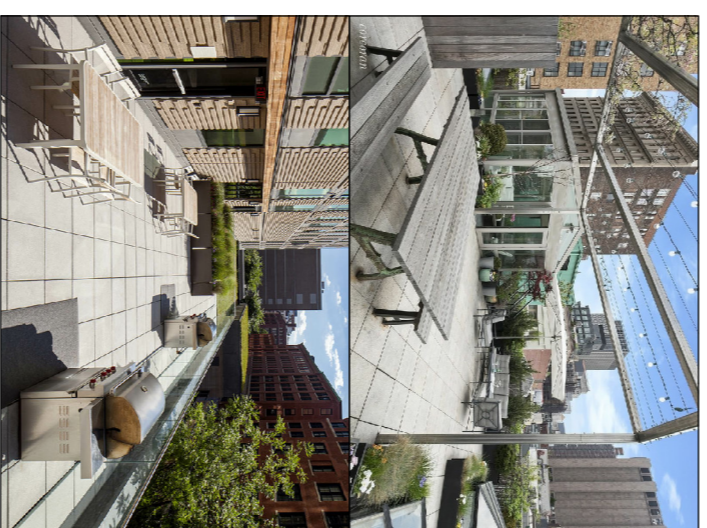

VARIED SEATING AREA OPTIONS FOR GROUP, SOCIALISING OR SOLITARY SEATING AREAS GROUP PICNIC TABLES UNDER PERGOLA SHELTERS TABLE AND CHAIR SEATING PERIMETER BENCH SEATING

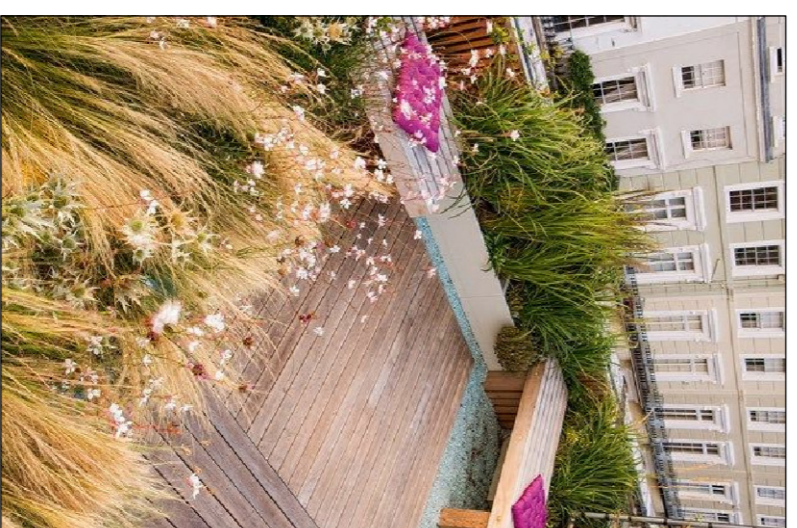


PERIMETER RAISED PLANTERS WITH DECORATIVE SHRUB PLANTING AND SHELTERING MULTI-STEM TREES



PLAY SCULPTURE AREA


KEY

PLANTING SPECIES LIST	BOTANIC NAME	COMMON NAME	SIZE	NUMBER
Road Building	refer to Engineers Documentation			
Roof Garden Trees	Amelanchier x grandiflora 'Snowy Magikiss'		+2.5m height, 1.0m width	
	Bum. betula pendula	'Multistem Birch'	+2.5m height to	
Decorative Shrub and Groundcover Planting				
	Silene tenuisima tenuifolia	'Pony Tail Grass'		

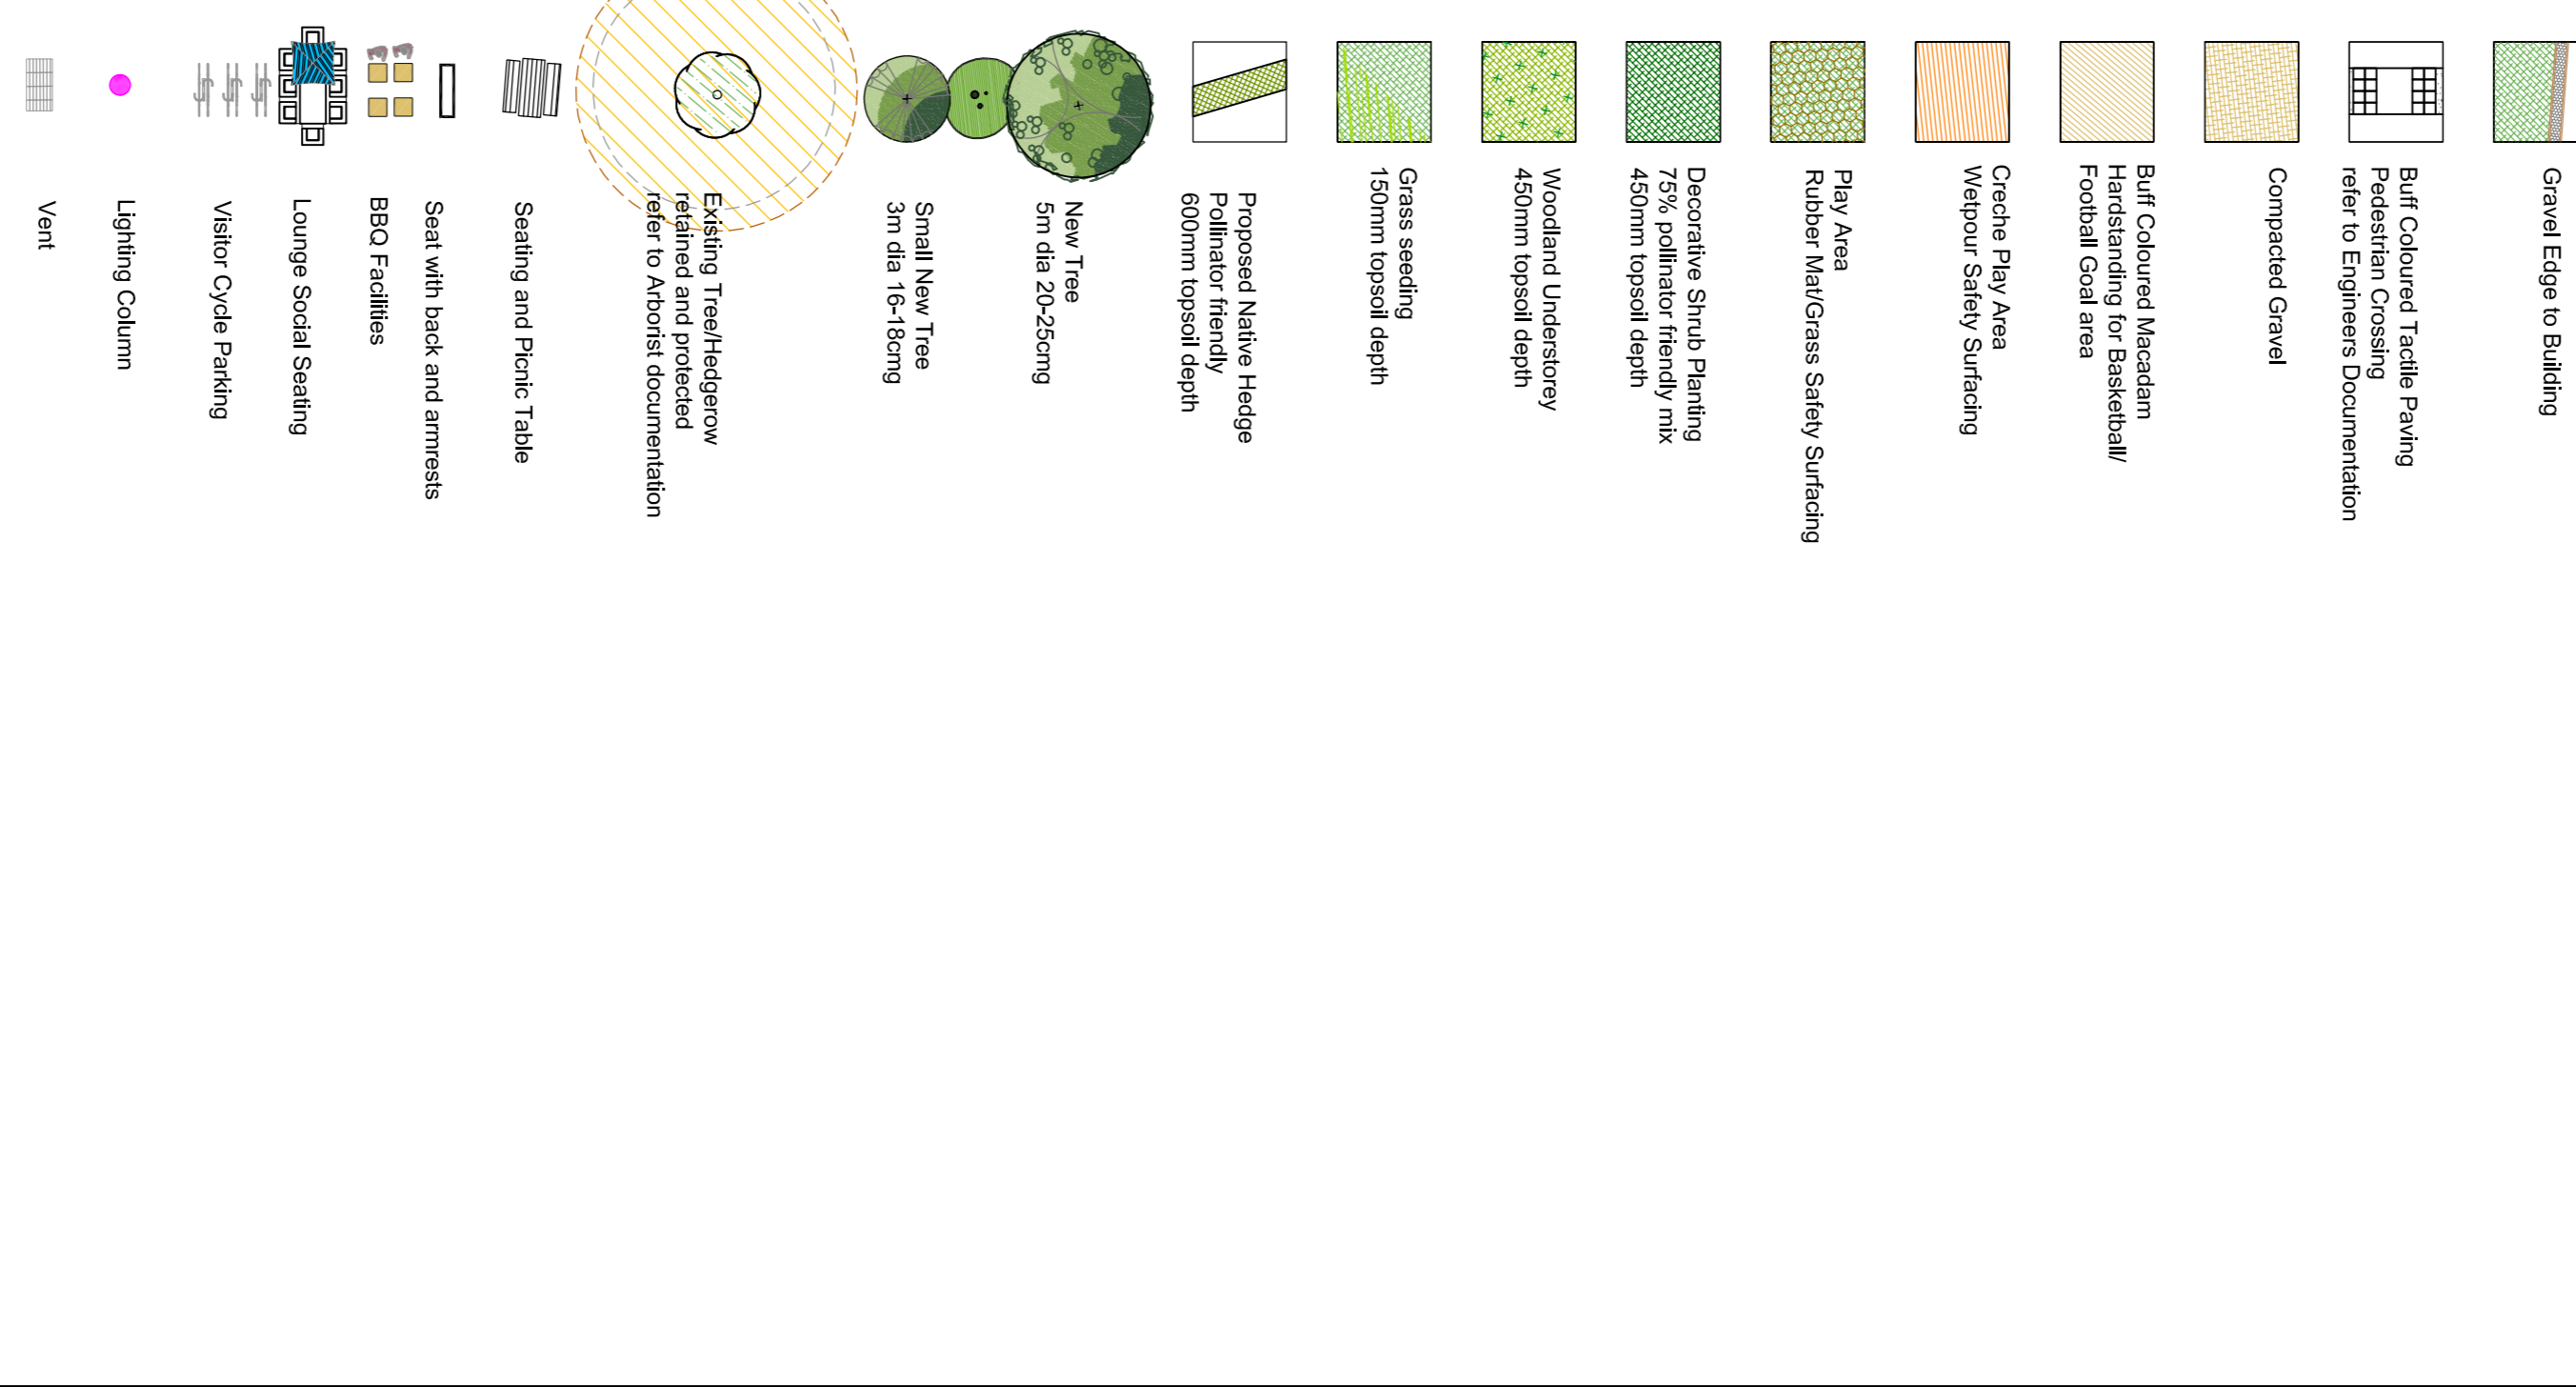

MITCHELL + ASSOCIATES
Landscape Architecture Urban Design

DATE: 2020/07/16	SCALE: 1:200 @A1	DRAWING NO. 103
DRAWN BY: CELIA WATKINS	STATUS: A&P PLANNING SUBMISSION	REVISION:

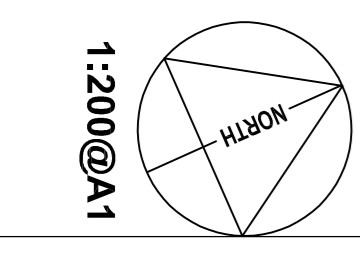

1:200 @A1