




Scale: 1:20
PLANT DETAILING
 Shrub spacing chart

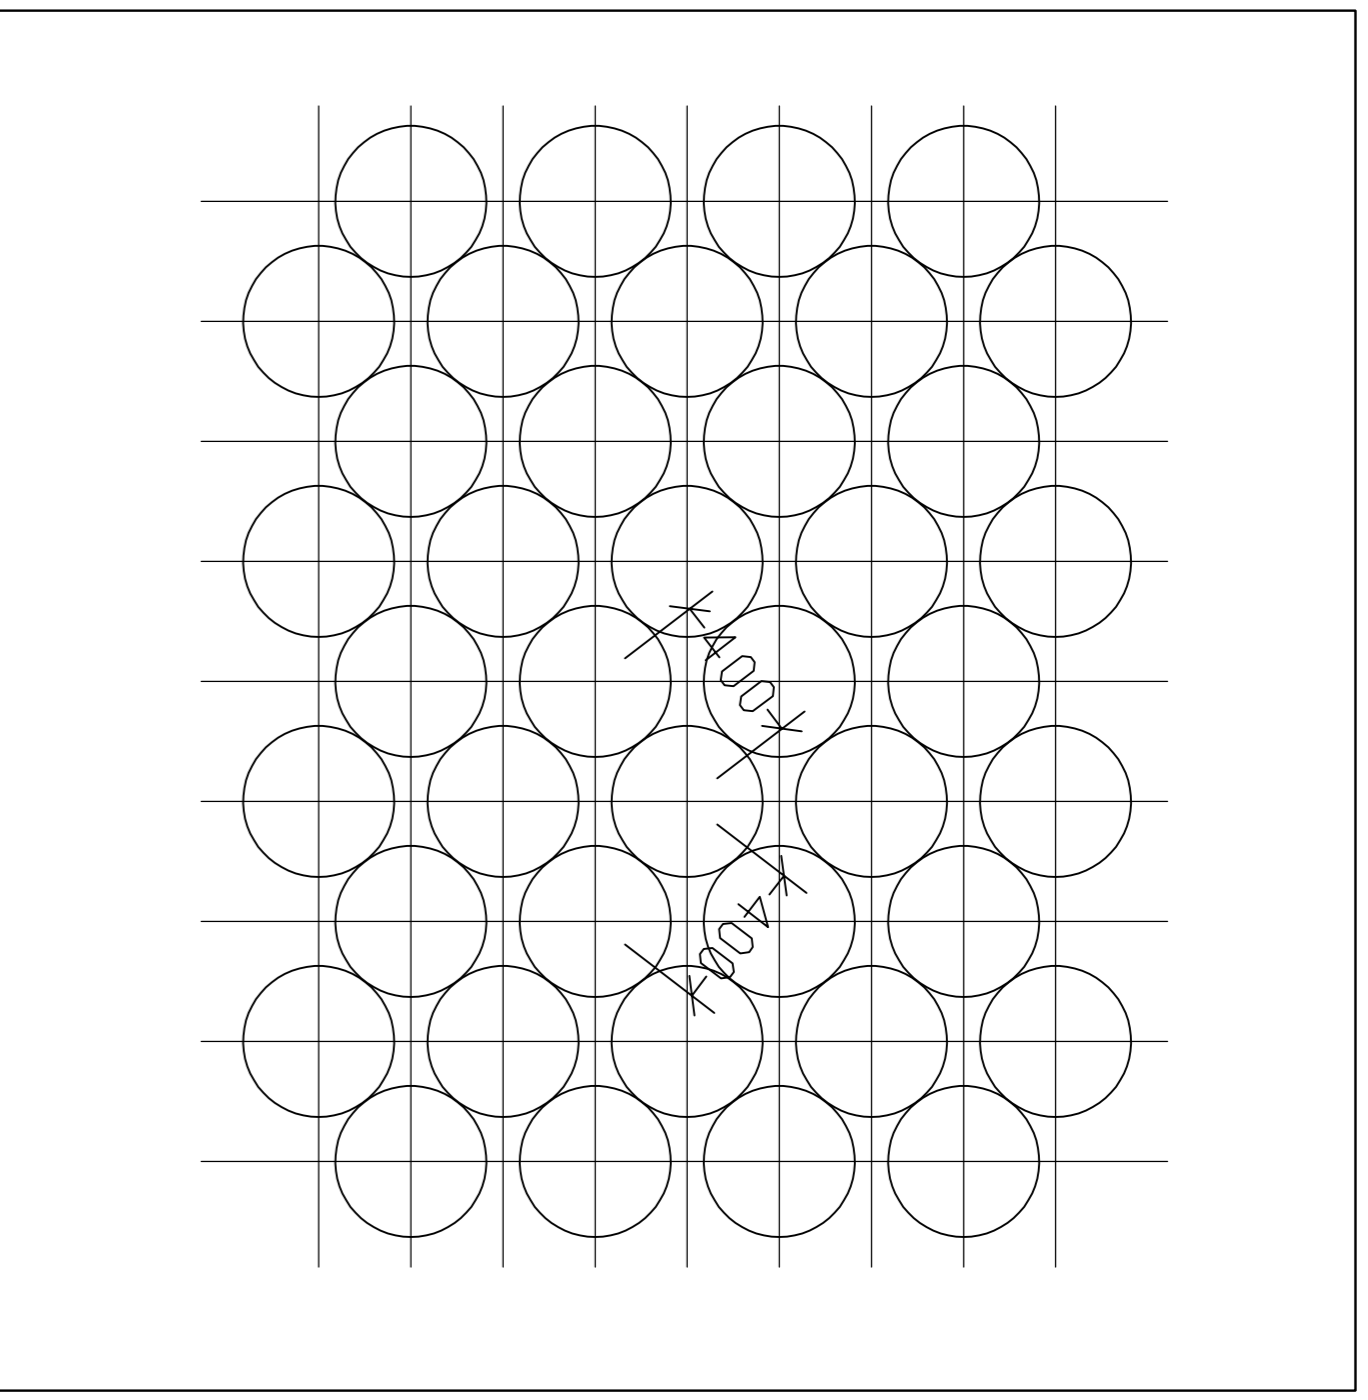


Scale: 1:20
PLANT DETAILING
 groundcover spacing chart

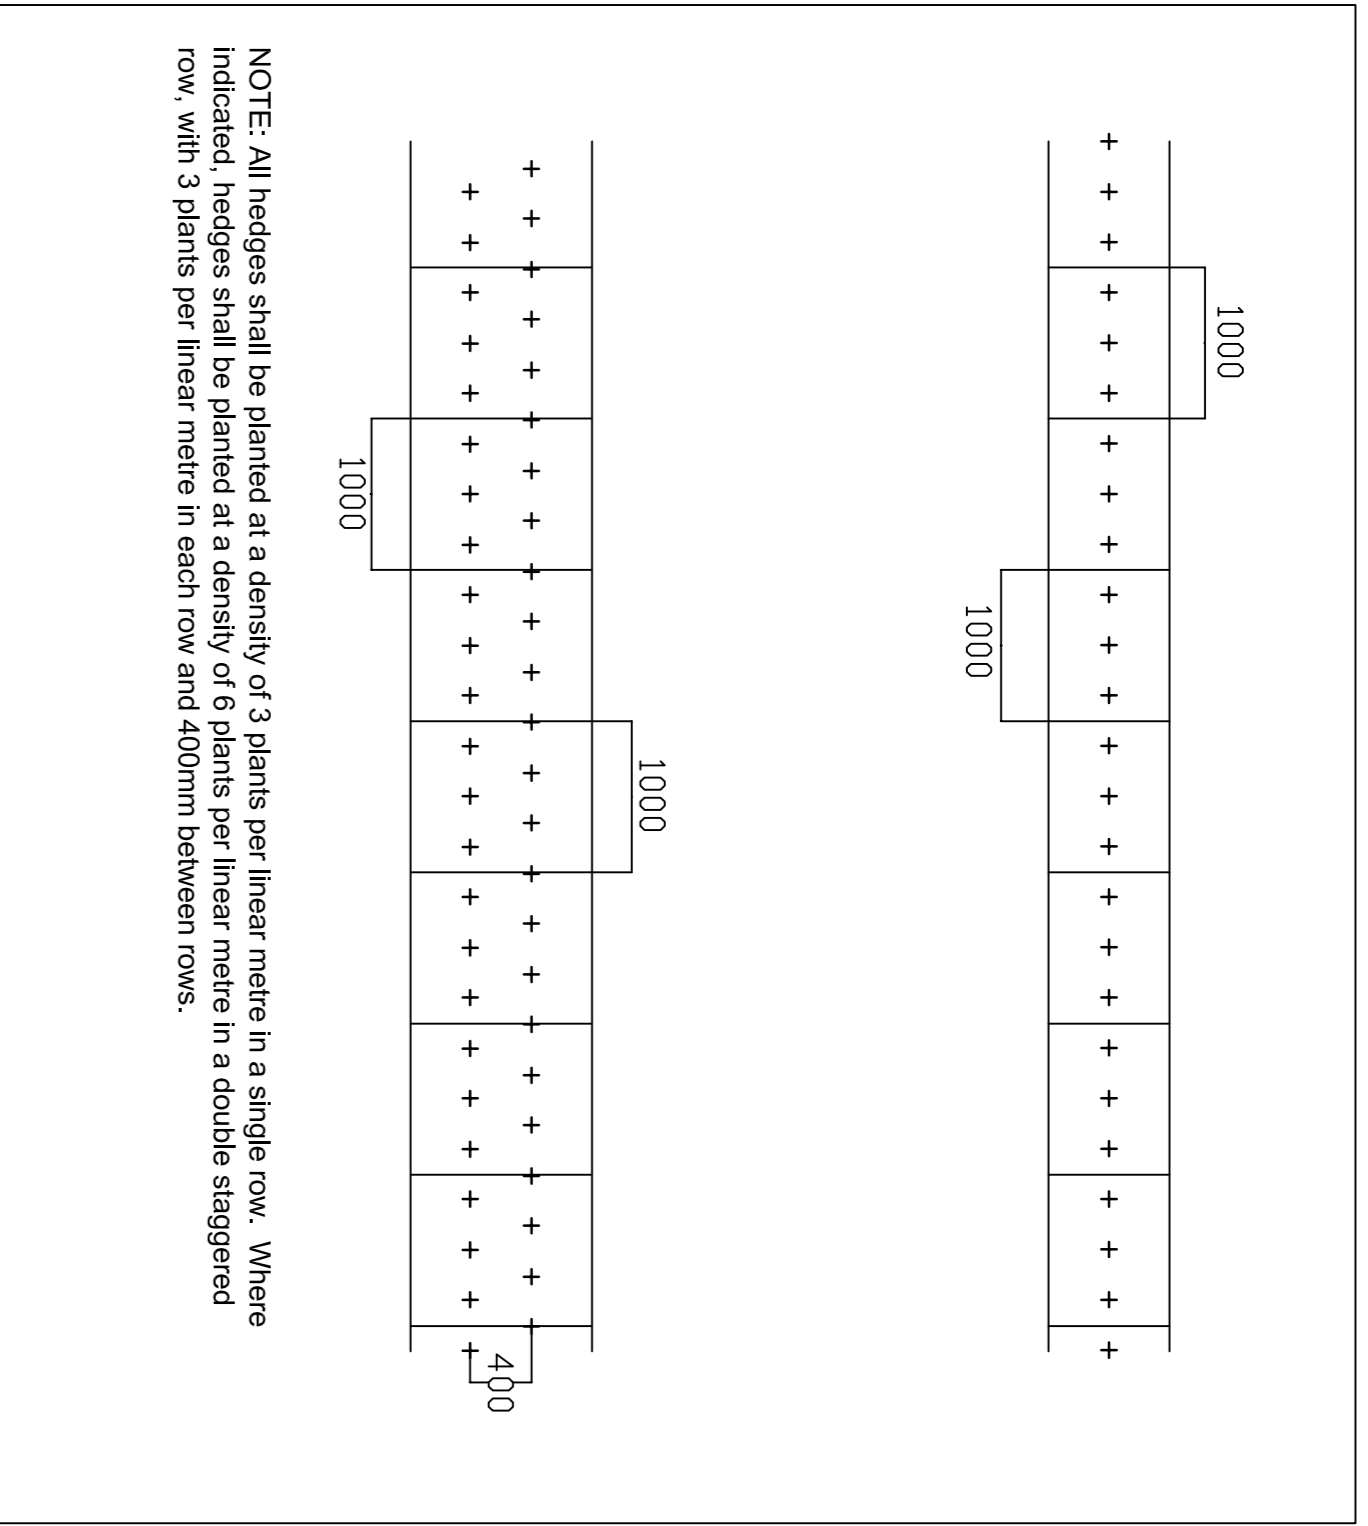


HEDGE PLANTING
 spacing layout

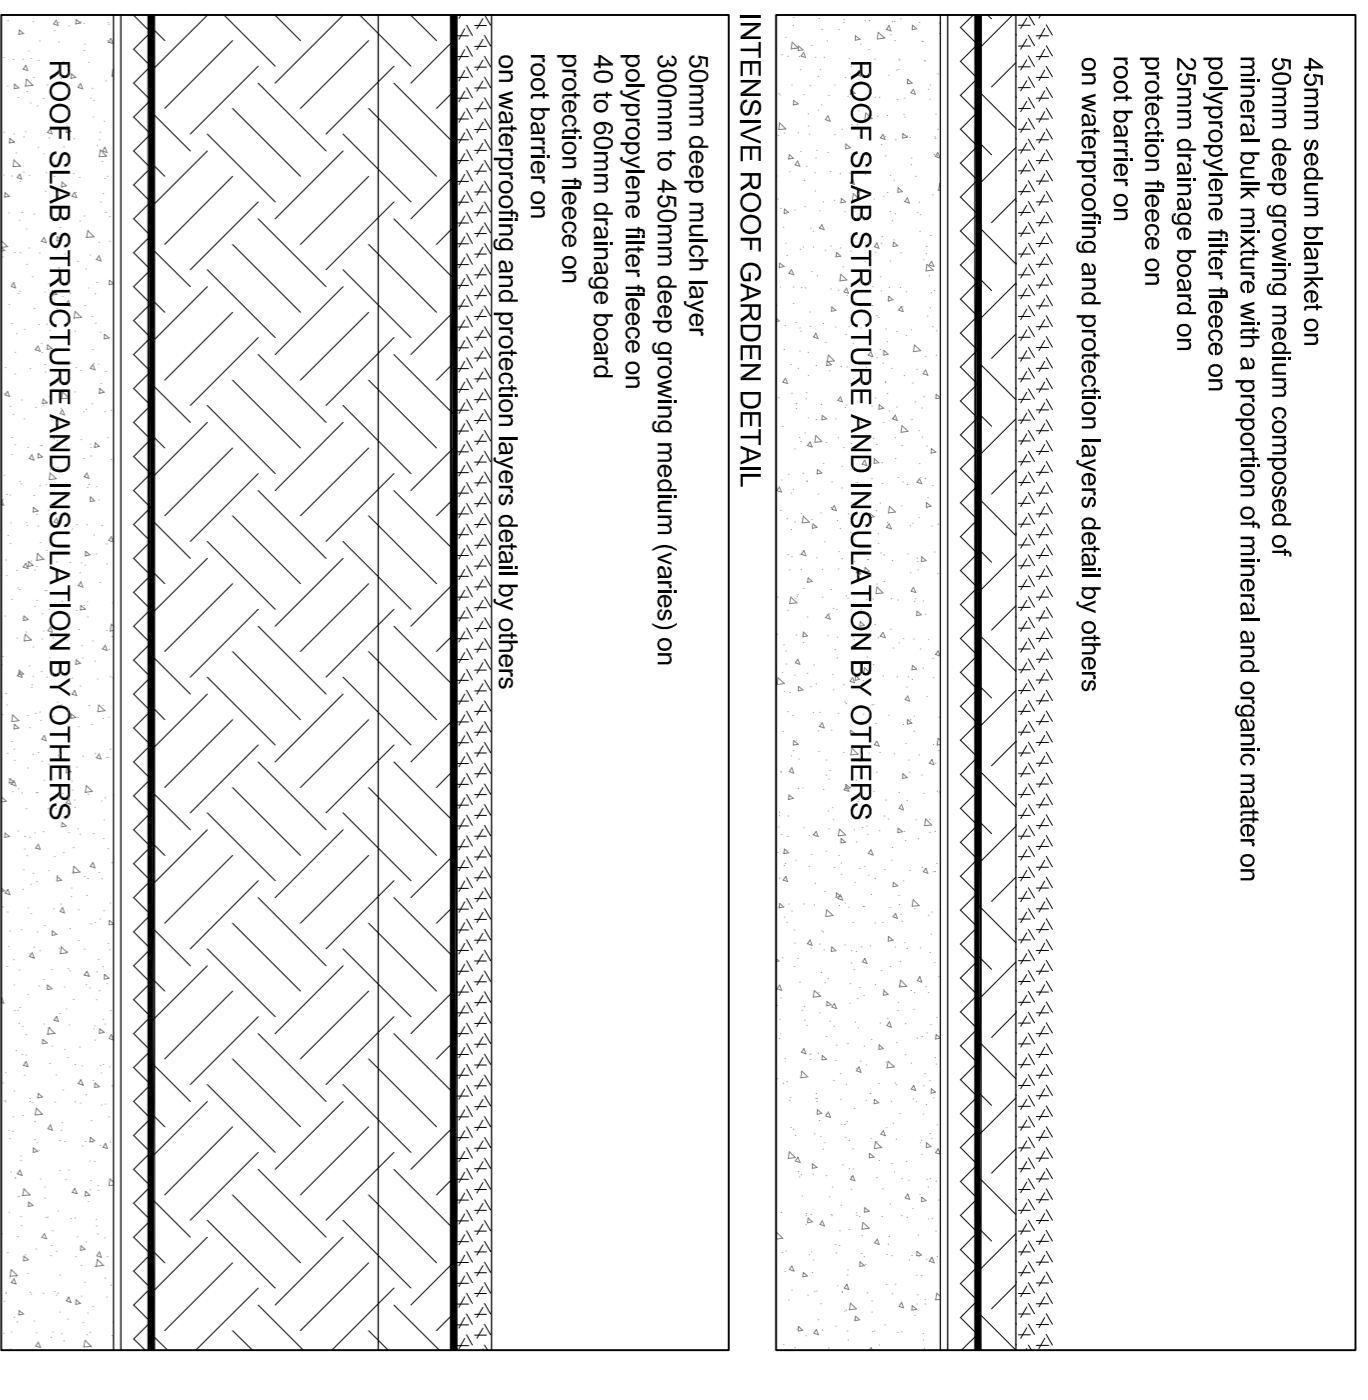


SEDUM EXTENSIVE AND INTENSIVE ROOF GARDEN DETAIL
 typical buildup section

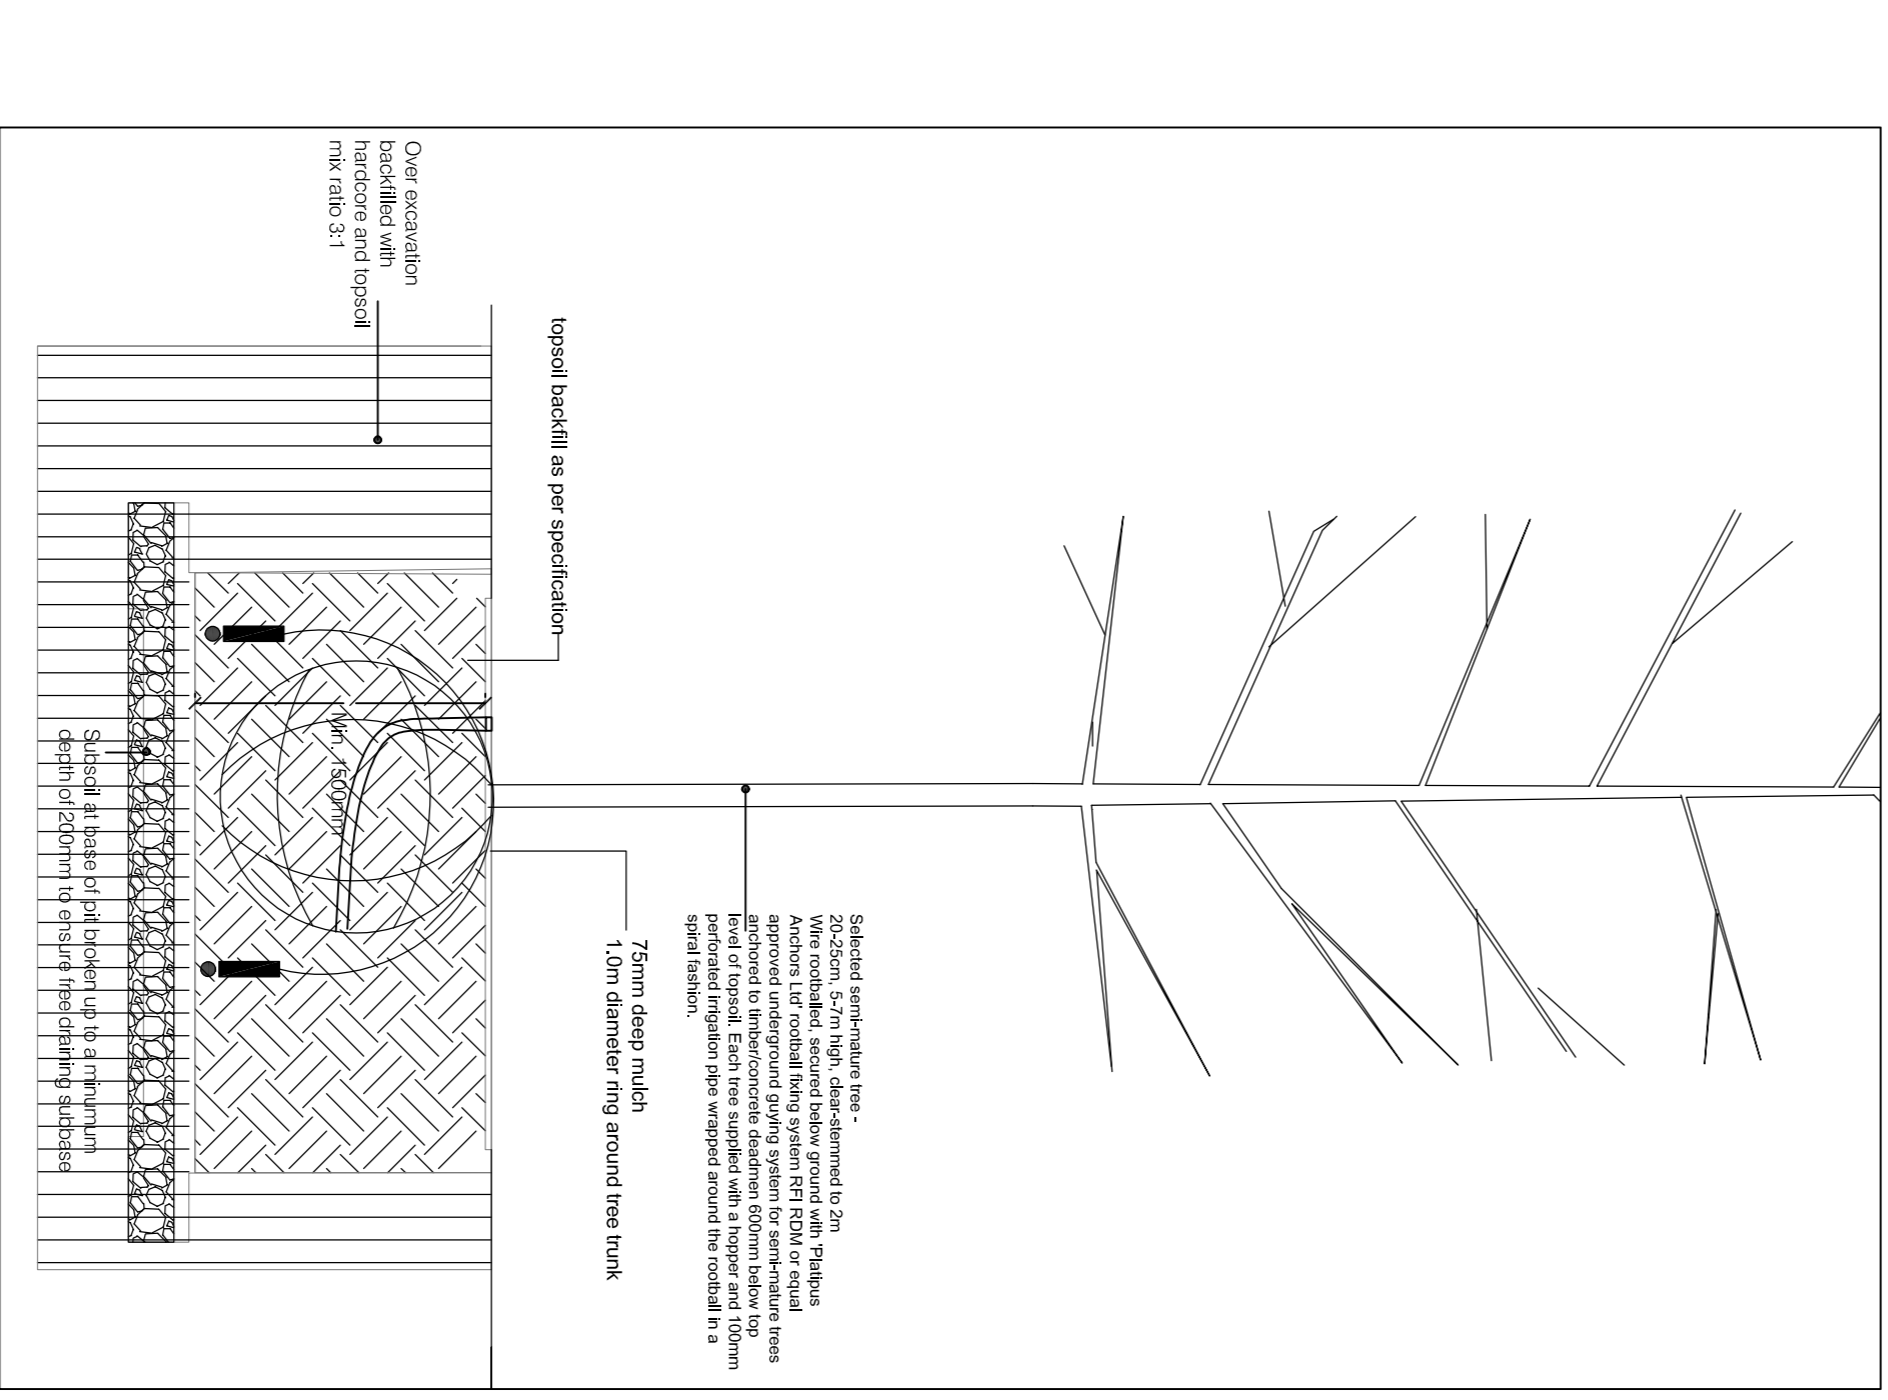


TREE PLANTING DETAIL 20-25cmg + 30-35cmg
 typical planting section

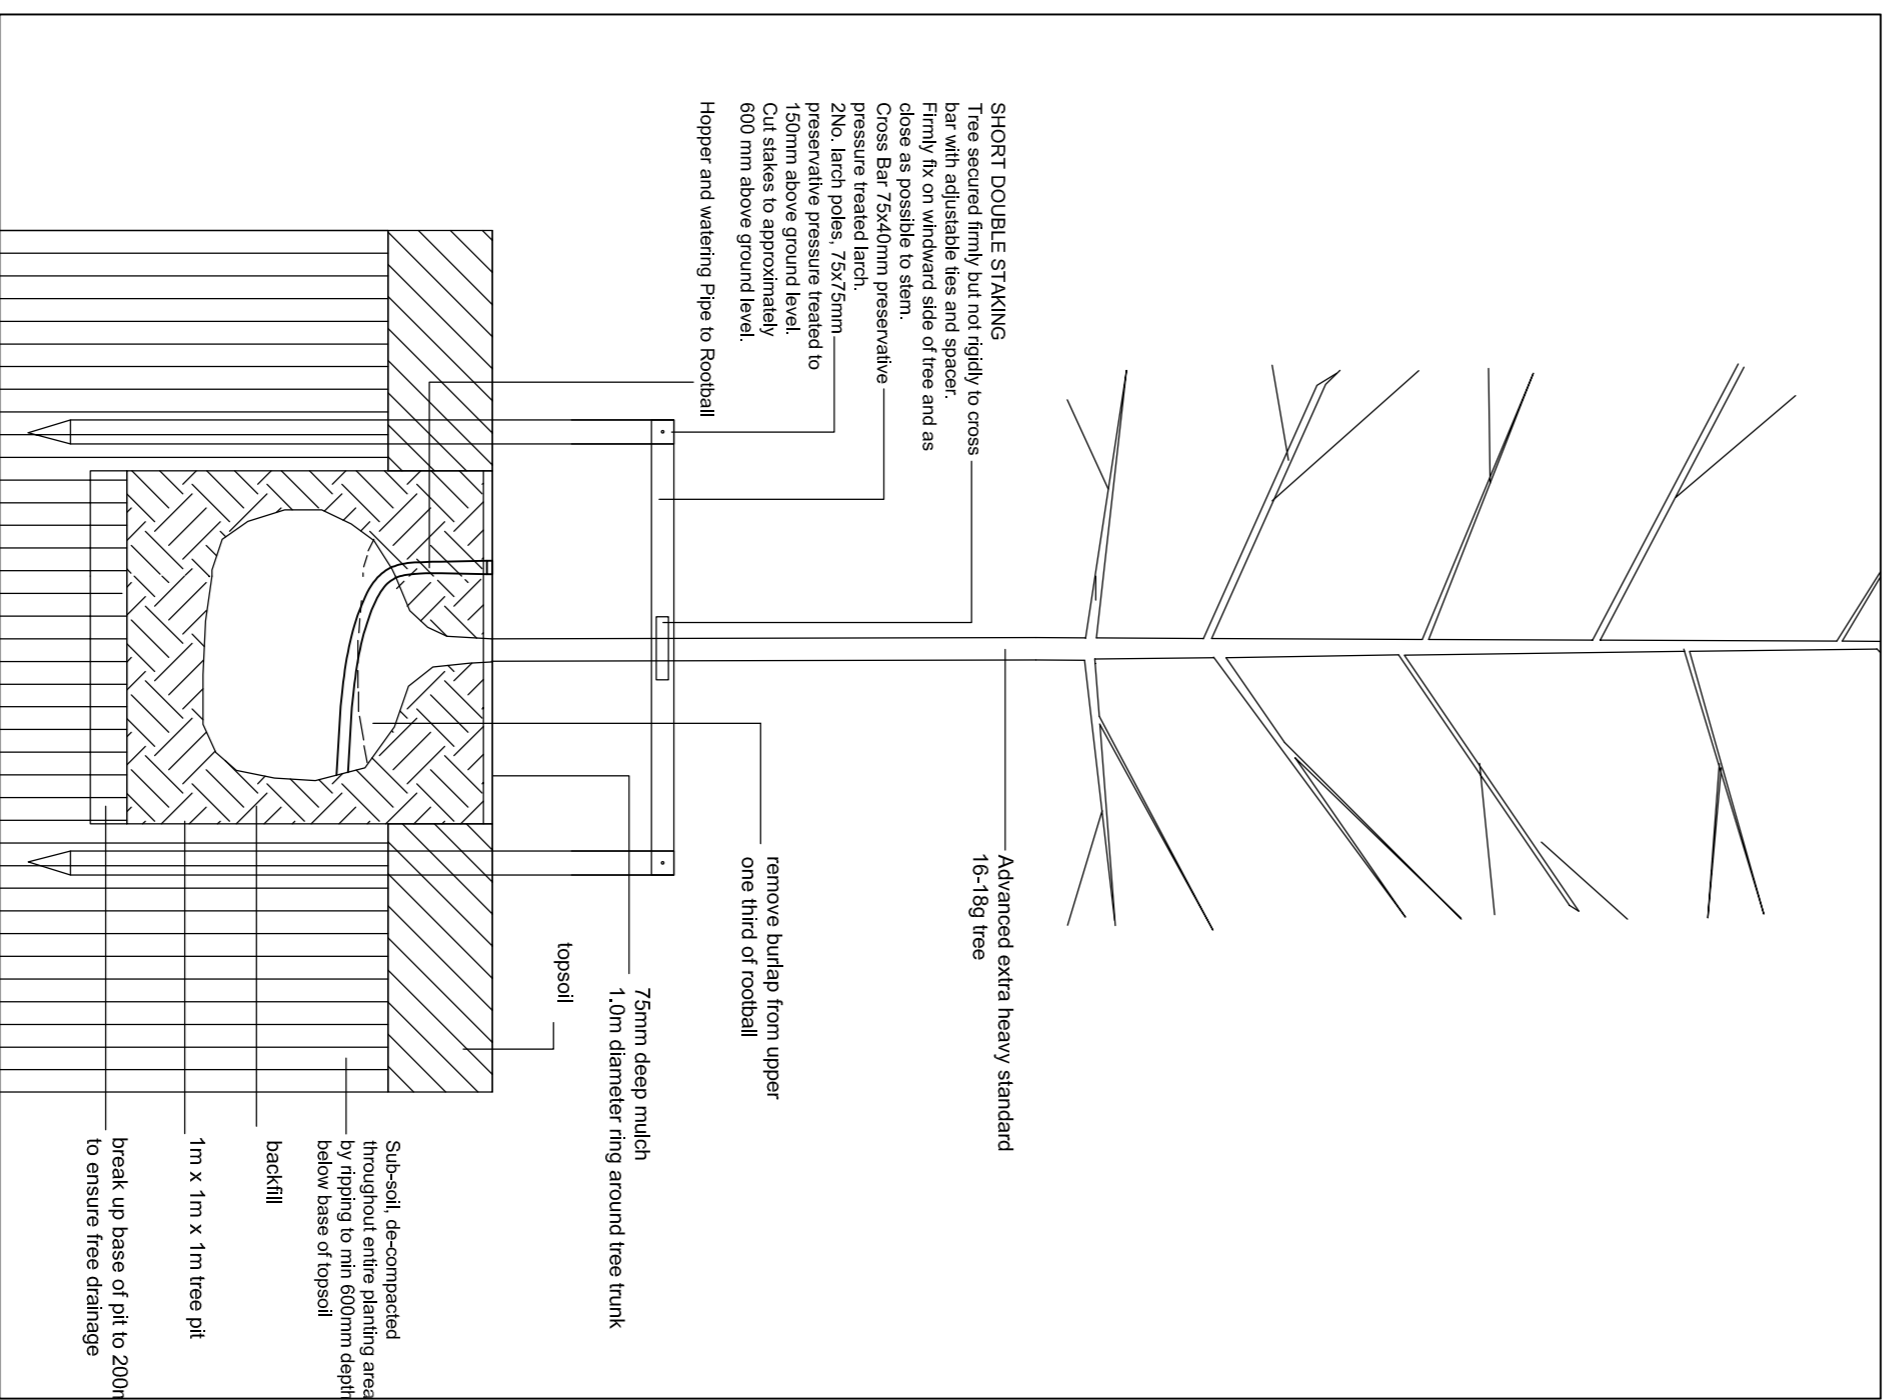

TREE PLANTING DETAIL 16-18cmg
 typical planting section

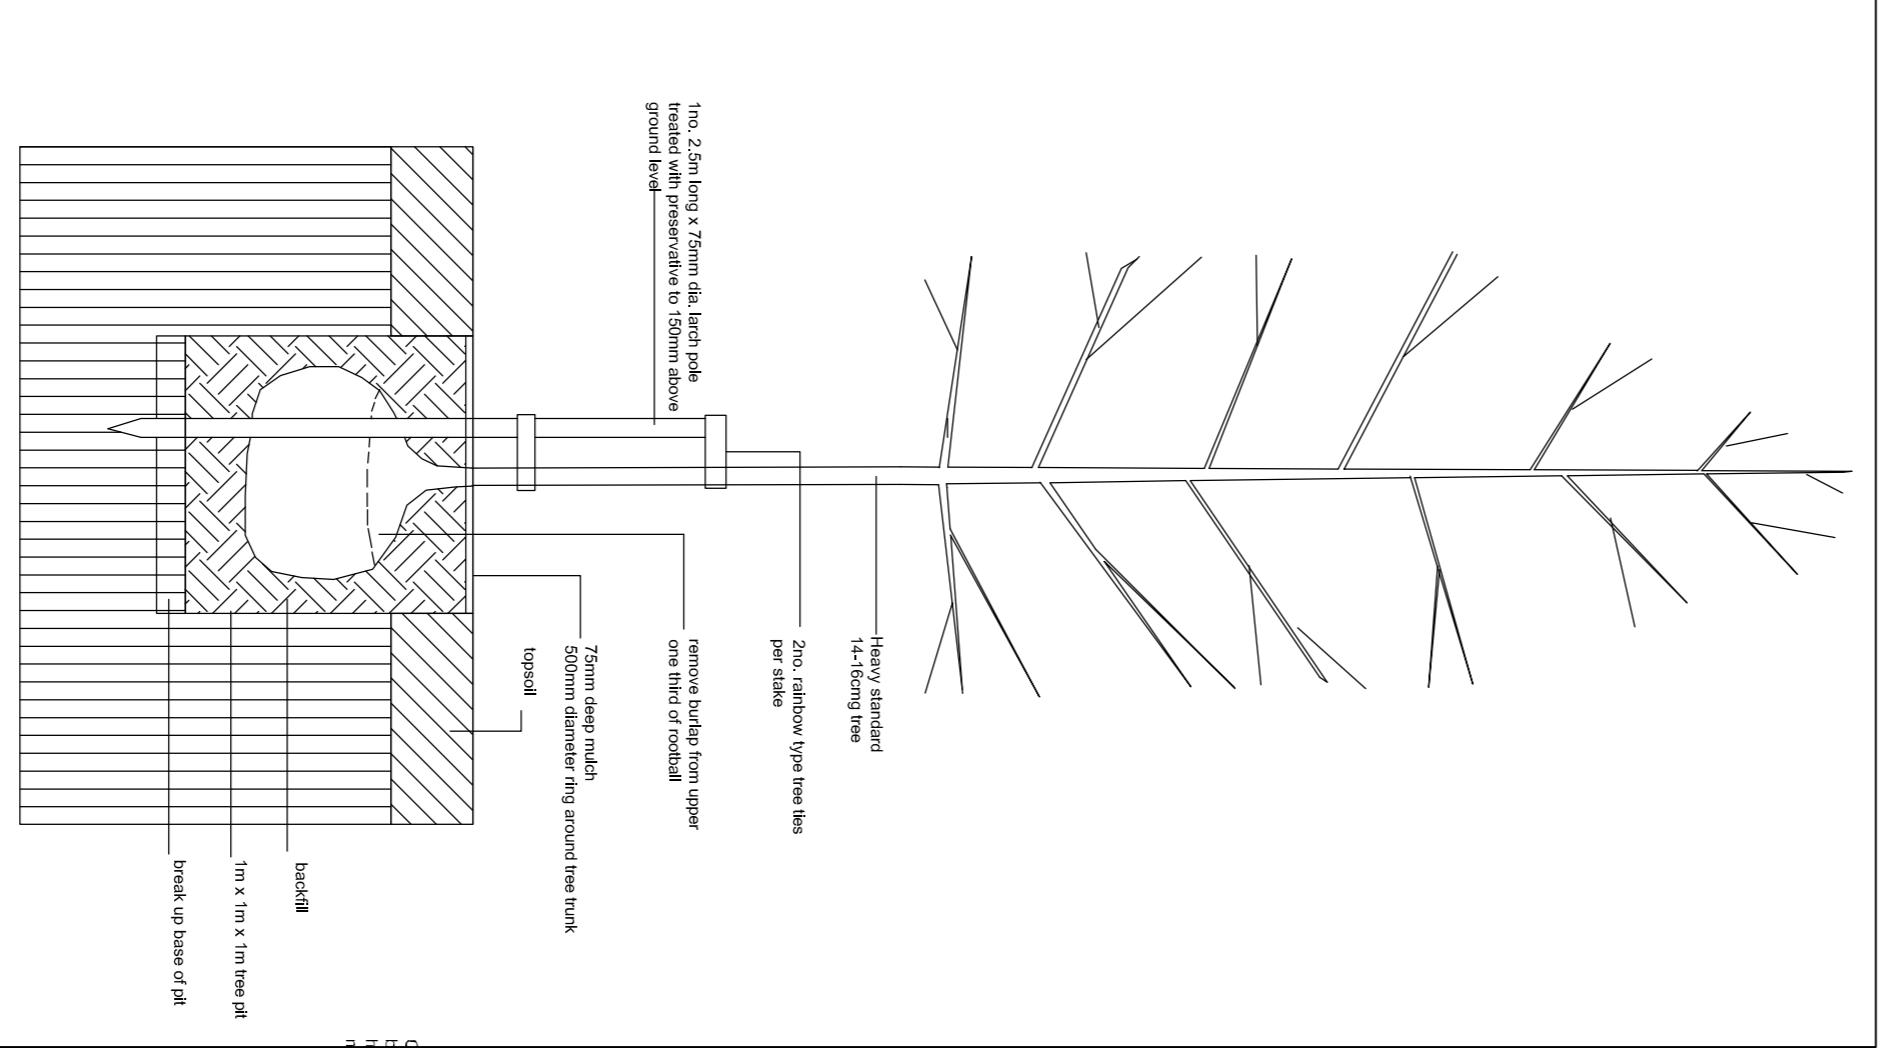

TREE PLANTING DETAIL 14-16cmg
 typical planting section

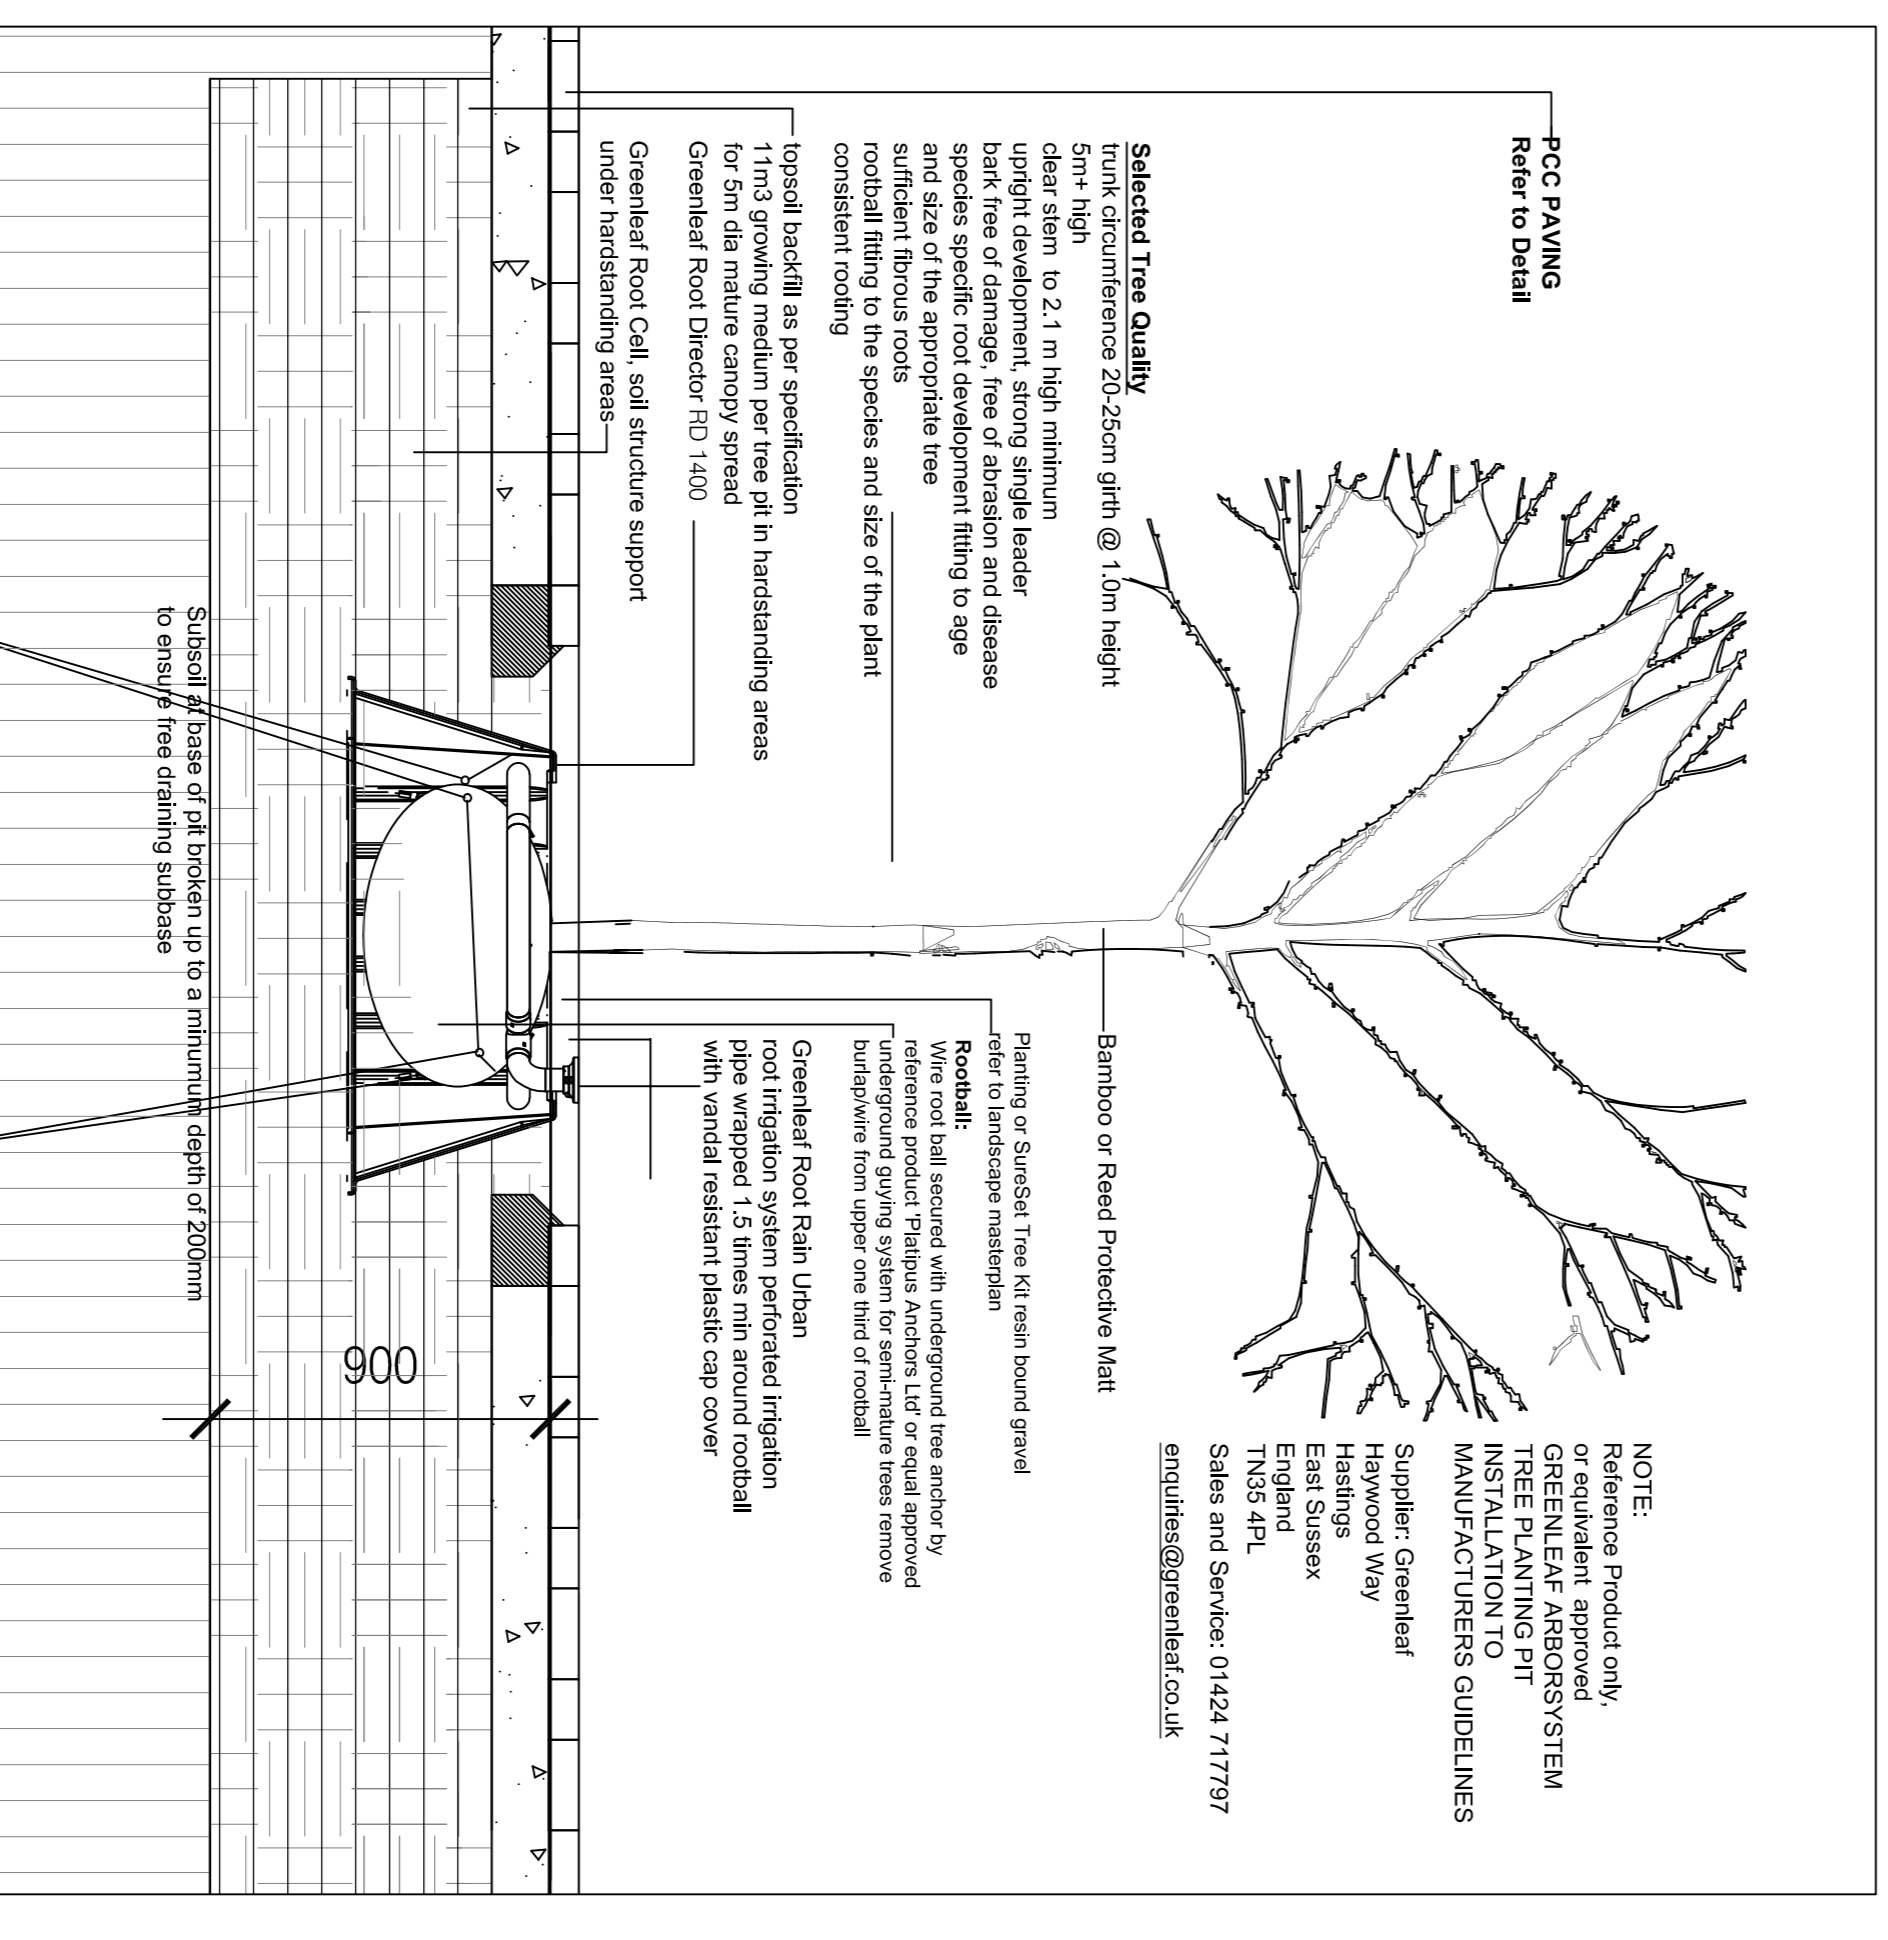

TREE PLANTING DETAIL IN HARDSTANDING AREAS
 typical planting section

NOTE: TOPSOIL DEPTH BUILDUP

TREES
 1.2 cu m min per tree pit
 5 cu m min per tree pit handstanding

HEDGES
 600mm depth
 450mm depth
 150mm depth

GRASS SEEDINGS TURF GRASS
 600mm depth
 450mm depth
 150mm depth

NOTE: COURTYARD ROOF DEPTH BUILDUP

GRASS SEEDINGS TURF GRASS
 300mm depth
 450mm depth
 600mm depth

TREES
 1.2m cu m min

CLIENT

PROJECT
 Former Colaher Site, Aston Road, Tullaghan, Dublin 24

DATE: 2020/01/16

SCALE: NTS

DRAWING NO.: LAR07

REVISION: 106

NOTES
 1. All Planting Details are to be submitted for approval to the relevant authority.

STATUS: A/R PLANNING SUBMISSION

PROJECT: Mitchell + Associates
 Landscape Architecture Urban Design

UNIT 5 Woodpark, The Square, Glasnevin, Dublin 9, Ireland
 T: +353 1 452 5996
 E: info@mitchellandassociates.ie