
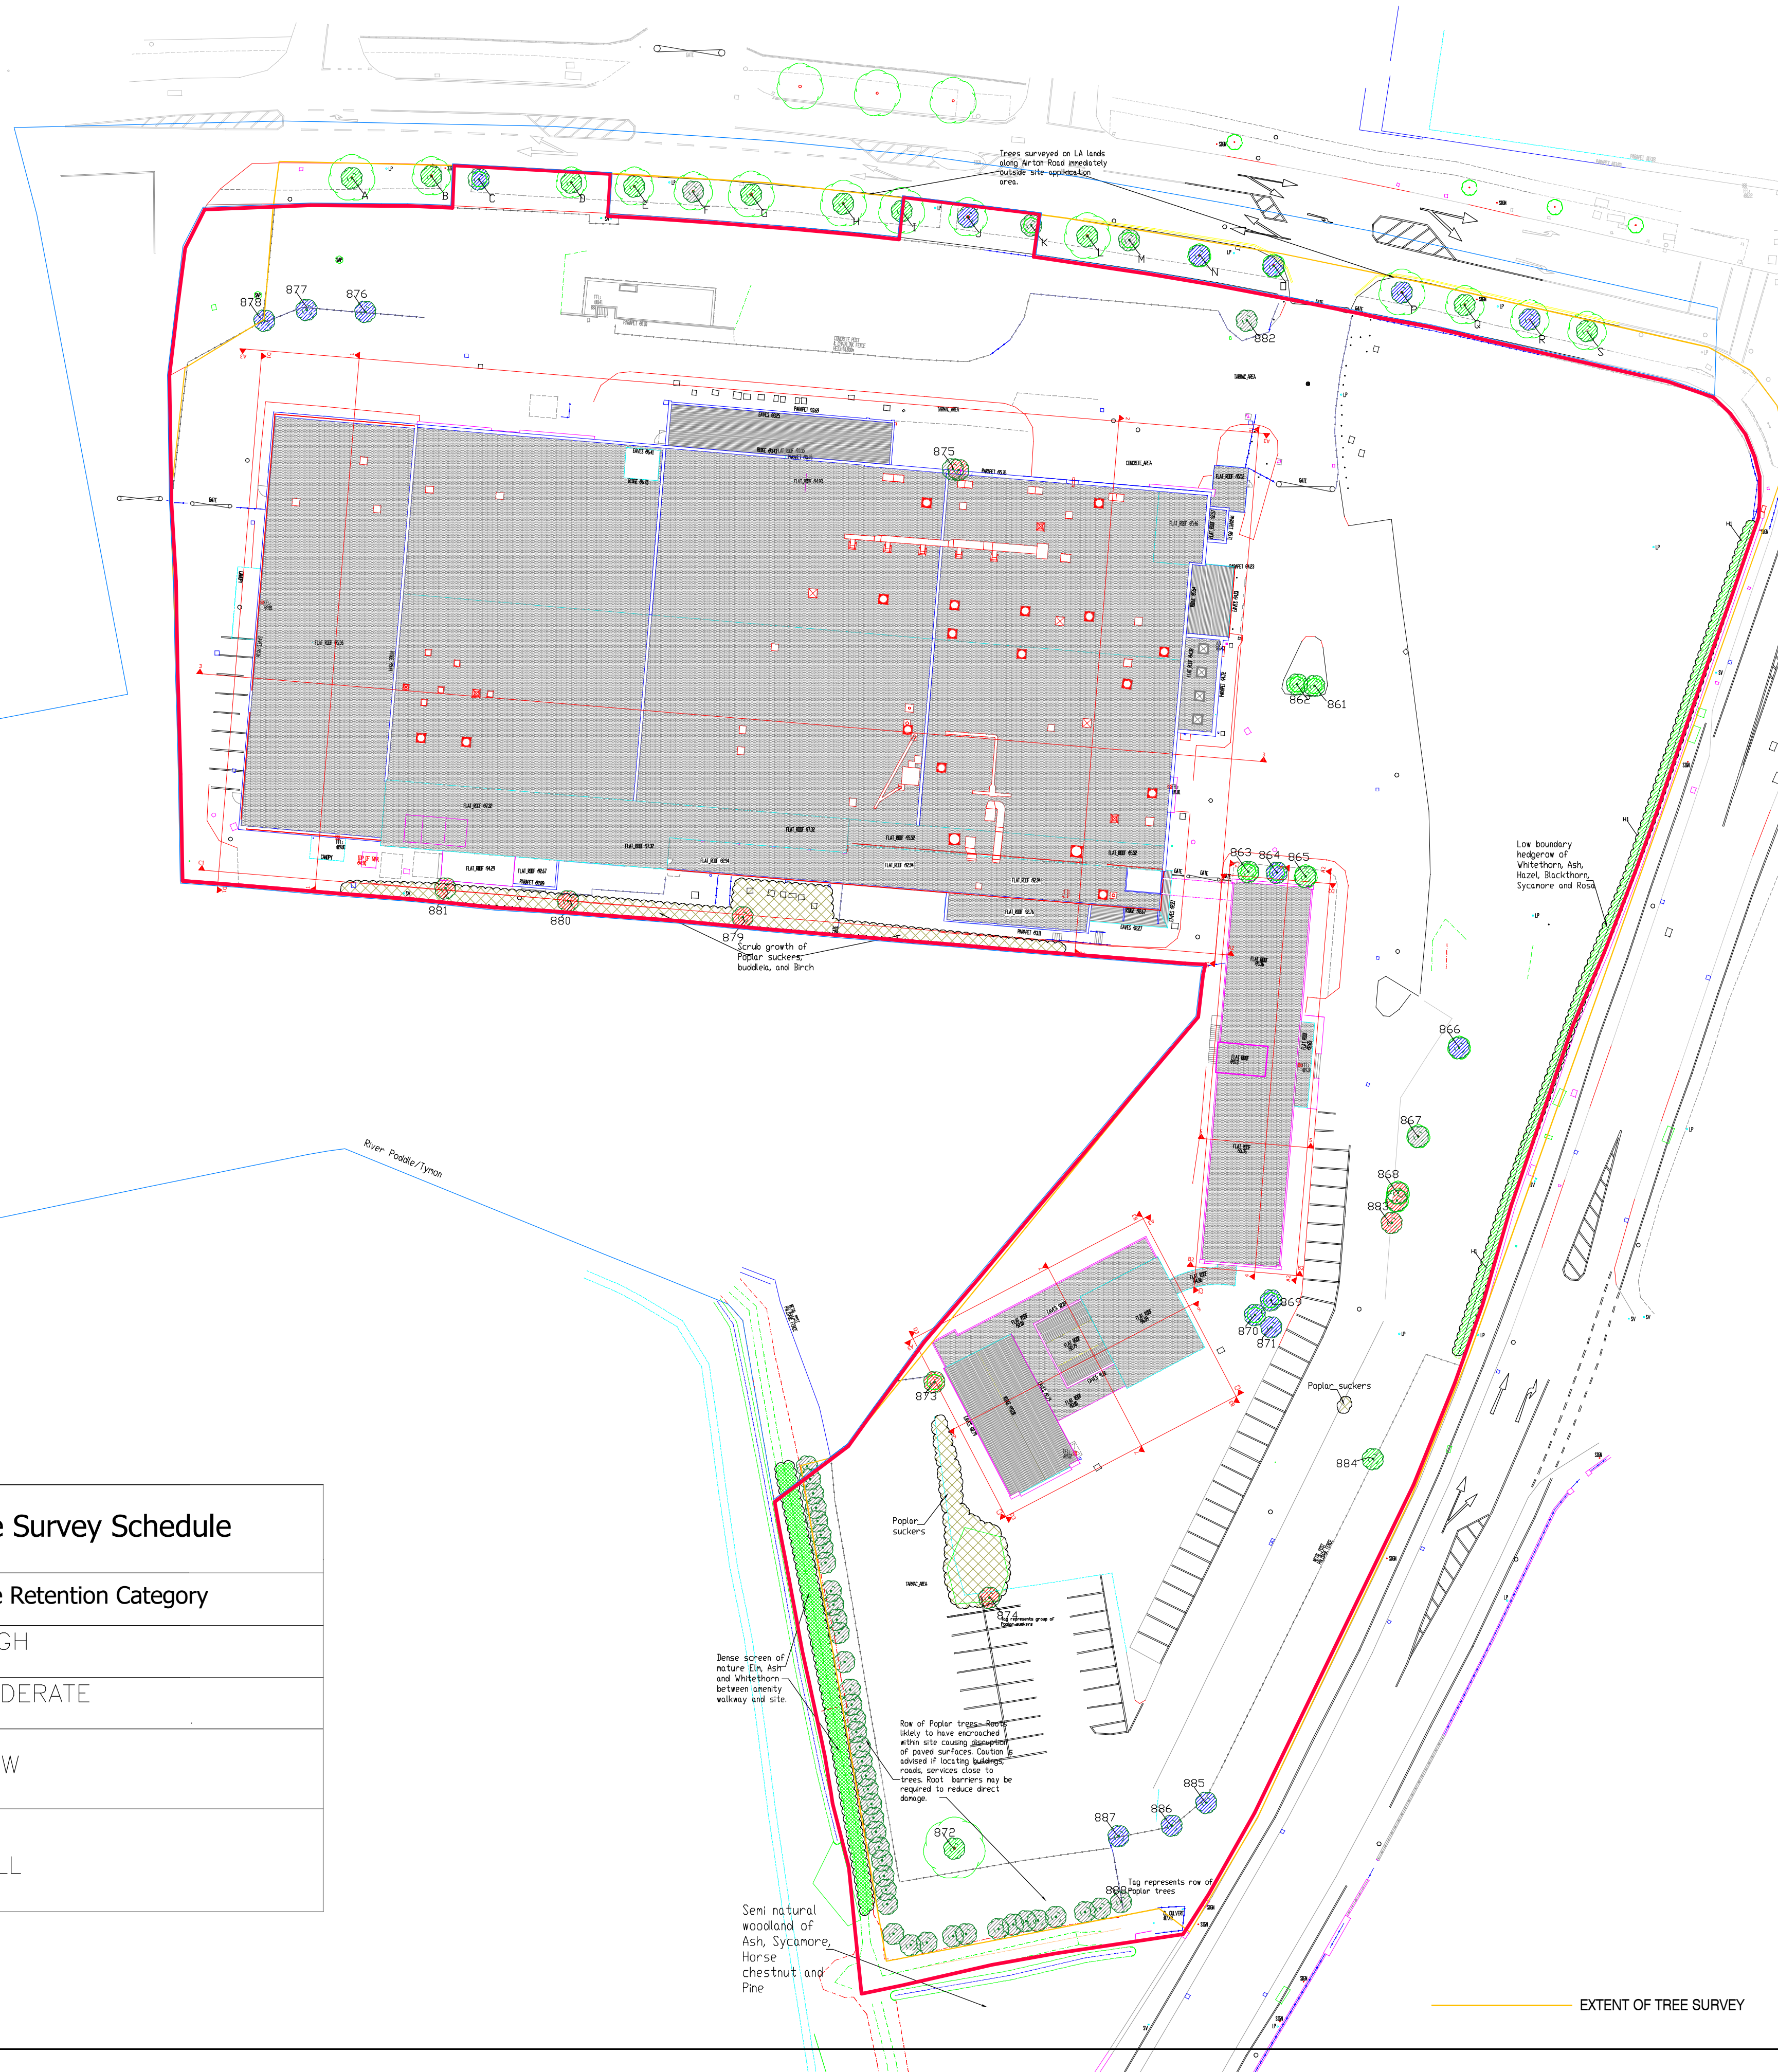


# TREE SURVEY

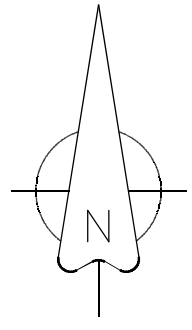

**Notes**

This drawing to be read in conjunction with all relevant Architects & Engineers drawings & specifications.

For construction and site works refer to Civil Engineering drawings.

Do not scale from this drawing. Use figured dimensions only.

Positions of trees shown taken from topographical Survey.

Tree nos. 871,874,875,876,877,878,879, 880,881,882,883,884,885,886,887 were not picked up by the Topographical Surveyor and are shown in their approximate locations.

All trees proposed for retention shall be protected and monitored during the construction phases and on completion of the development.

Refer also to Tree Survey Report Ref. 19.05.CH.01 dated 30th. May 2019.

Trees shall also be reassessed following completion of the Construction phase of any proposed development.

Refer also to Tree Protection guidelines as outlined in BS 5837:2012.

| Key | Description  |
|-----|--------------|
|     | Tree Id.     |
|     | Hedgerow(H1) |
|     | Scrub        |

| Tree Survey Schedule |                         |
|----------------------|-------------------------|
| Symbol               | Tree Retention Category |
|                      | HIGH                    |
|                      | MODERATE                |
|                      | LOW                     |
|                      | FELL                    |

This Tree Survey drawing is overlaid on topographical drawing prepared by:  
**GEODATA SURVEYING LTD.**  
 47 Oliver Plunkett St.,  
 Cork

**PREPARED BY:**

**Tree Management Services**  
 Arboriculture, Landscape and Forestry Consultants  
 21 Castleknock, Ballincollig, Co. Cork  
 T: 021-4874365, M: 086 2532280  
 E: PHELANLJ1@GMAIL.COM

**PROJECT**

Proposed Residential Development Airtown Road

**CLIENT**

GREENLEAF HOMES LIMITED

**DRAWING**

TREE SURVEY

|                          |               |
|--------------------------|---------------|
| DRAWING NO: 19.05.14.01A | SCALE 1:500   |
| Date: 20 August 2019     | SHEET: 1 OF 1 |

**STATUS : Planning**

EXTENT OF TREE SURVEY