


Topographical Survey
Scale 1:250
FFL: 91.29
PARAPET 94.70
FLAT ROOF 94.58
RIDGE 98.51


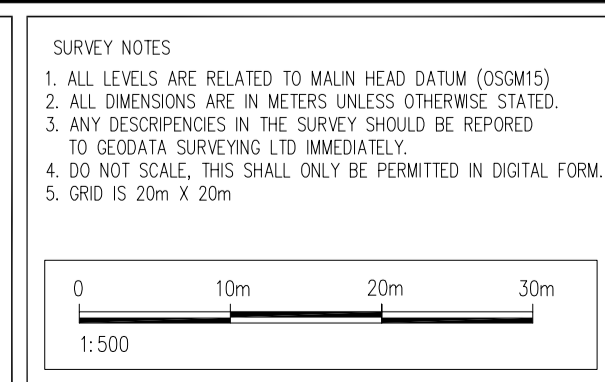


SURVEY NOTES

1. ALL LEVELS ARE RELATED TO MAIN HEAD DATUM (OSGM15)
2. ALL DIMENSIONS ARE IN METERS UNLESS OTHERWISE STATED.
3. ANY DISCREPANCIES IN THE SURVEY SHOULD BE REPORTED TO GEODATA SURVEYING LTD IMMEDIATELY.
4. DO NOT SCALE, THIS SHALL ONLY BE PERMITTED IN DIGITAL FORM.
5. GRID IS 20m X 20m

SYMBOLS

+100	SPOT LEVEL	G	GULLY	AV	AIR VALVE	AI	ARMSTRONG JUNCTION	GATE	GATE	OH ESB	OVERHEAD ESB LINE	SEN	SEIN	UB	SOFFIT BEAM	+RIDGE	RIDGE LEVEL	FOUL	FOUL SEWER	UNIDENTIFIED	UNIDENTIFIED ON SIGNAL	TRAFFIC	TRAFFIC
CS	CONTROL SURVEY STATION	W	WATER METER	FH	FIRE HYDRANT	LP	LAMP POST	SW	SURFACE WATER LEVEL	OH TEL	OVERHEAD TEL LINE	TA	TREE ACTUAL SPREAD	88 CL	SOFFIT CEILING	+EAVES	SOFFIT LEVEL	STORM	STORM SEWER	ELECTRICAL	ELECTRICAL CABLE	TRENCH	TRENCH
MH CL	MANHOLE COVER	SV	SLUICE VALVE	TEL	TEL INSP CHAMBER	TP	TELECOM POLE	B.L. 0.00	BED LEVEL WATERCOURSE	TL	TELECOM POLE	TD	TREE TAG NO.	HEAD	HEAD TO FFL	FTL 0.00	FINISH FLOOR LEVEL	COMBINED	COMBINED SEWER	PUBLIC	PUBLIC LIGHTING	COMBINED	COMBINED SEWER
UL	UTILITY INSP CHAMBER	SV	STOP COCK	MP	MINI PILLAR	EP	ESB POLE	+IL	INVERT LEVEL	TOP	TOP TAG	BL	BOLLARD	WB	WINDOW BOARD TO FFL	+200	REG SET NUMBER	ESB	ESB BOX	UNIDENTIFIED	UNIDENTIFIED GPR	ESB	ESB BOX

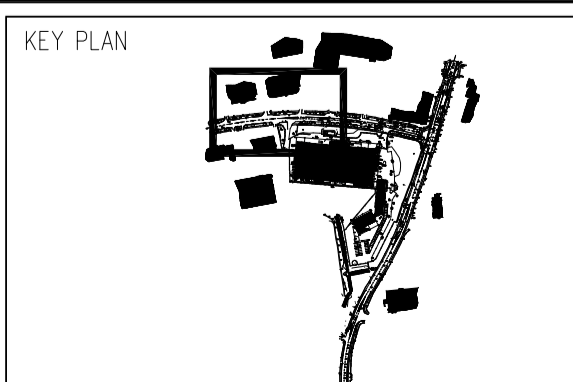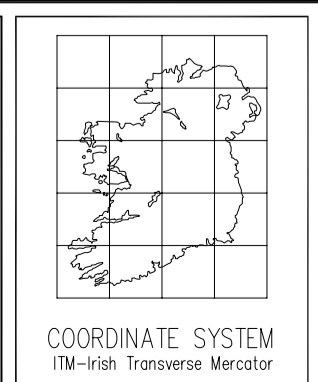

NO	DATE	DESCRIPTION	DRN BY	CHK BY
04	11-02-20	INFORM FIRM SEE		
05	12-02-19	REV SURVEY		
06	12-02-19	REV		
07	12-02-19	TOPOGRAICAL SURVEY		

© Copyright 2019 GeoData Surveying Ltd

47 Oliver Plunkett Street Bandon, Co. Cork. P72 A443
 Phone: (+353) (0)23 8852798 Fax: (+353) (0)23 8852799
 Email: info@geodatasurveying.ie Website: www.geodatasurveying.ie

Client: Greenleaf Homes Limited
 Project: "The development as described in the planning report"
 Title: Topographical Survey - Sheet 1
 Scale: 1-250
 Date: 21-08-19
 Sheet: A1
 Dwg No: 18611-100