

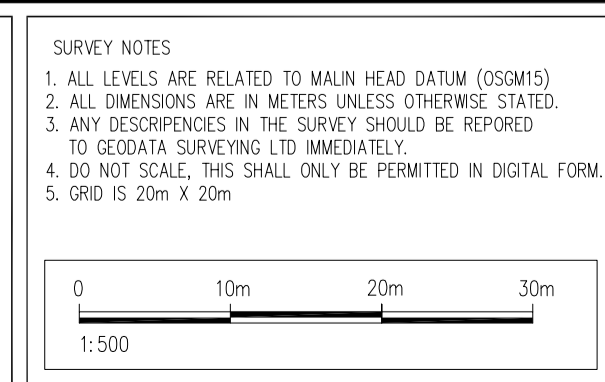


Topographical Survey
Scale 1:250

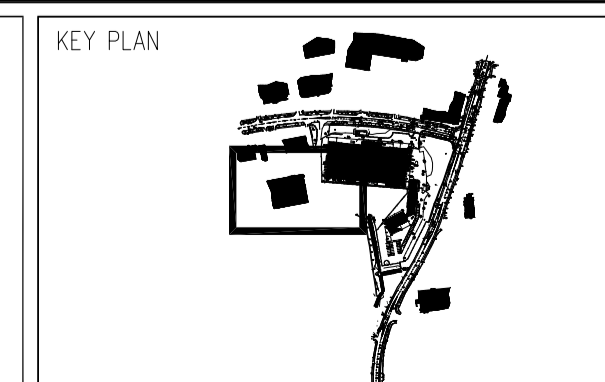

SYMBOLS

SPOT LEVEL	GULLY	AIR VALVE	ARMSTRONG JUNCTION	GATE	OVERHEAD ESB LINE	SIGN	SOFFIT BEAM	RIDGE LEVEL	FOUL SEWER	IDENTIFIED DM SIGNAL	TRAFFIC
CONTROL SURVEY STATION	WATER METER	FIRE HYDRANT	LAMP POST	SURFACE WATER LEVEL	OVERHEAD TEL LINE	TREE ACTUAL SPREAD	SOFFIT CEILING	EAVES SOFFIT LEVEL	STORM SEWER	ELECTRICAL CABLE	TRENCH
MANHOLE COVER	SLUICE VALVE	TEL INSP CHAMBER	TELECOM POLE	BED LEVEL WATERCOURSE	TEL TELECOM POLE	TREE TAG NO.	HEAD TO FTL	FINISH FLOOR LEVEL	COMBINED SEWER	PUBLIC LIGHTING	COMBINED SEWER
UTILITY INSP CHAMBER	STOP COCK	MN PILLAR	ESB POLE	INVERT LEVEL	TOP TAG	BOLLARD	WINDOW BOARD TO FTL	REG REF NUMBER	ESB BOX	IDENTIFIED GPR	ESB BOX

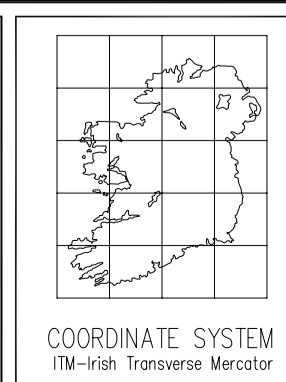

NO	DATE	DESCRIPTION	DRN BY	CHK BY
04	11-02-20	INVOICE FOR SITE		
05	11-02-19	TRIAL SURVEY		
02	11-02-19	MS		
01	11-02-19	TOPOGRAPHICAL SURVEY		

© Copyright 2019 GeoData Surveying Ltd

47 Oliver Plunkett Street Bandon, Co. Cork, P72 A443
Phone: (+353) (0)23 8852798 Fax: (+353) (0)23 8852799
Email: info@geodatasurveying.ie Website: www.geodatasurveying.ie

Client:	Greenleaf Homes Limited
Project:	"The development as described in the planning report"
Title:	Topographical Survey
Scale:	1-250
Date:	11-02-20
Sheet:	A1
Dwg. No:	18611-102