




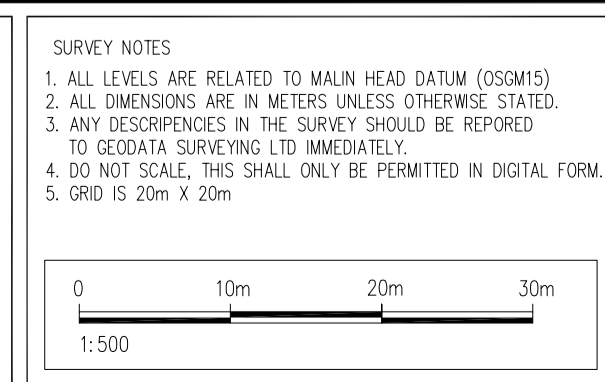

Topographic Survey
Scale 1:250

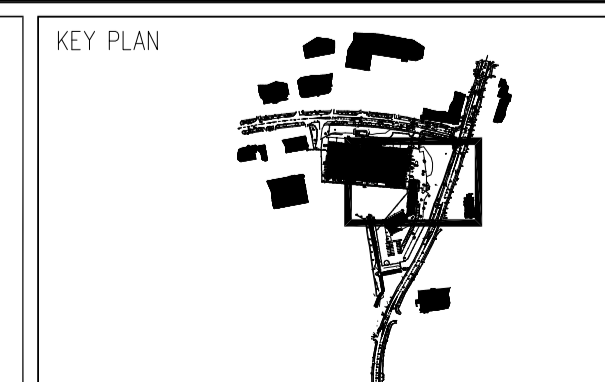

SYMBOLS	
	SPOT LEVEL
	CONTROL SURVEY STATION
	MANHOLE
	UTILITY INSPECTION CHAMBER
	GULLY
	WATER METER
	SLIDE VALVE
	STOP COCK
	AIR VALVE
	FIRE HYDRANT
	TEL. INSPECTION CHAMBER
	MIN. PILLAR
	ARMSTRONG JUNCTION
	LAMP POST
	TELECOM POLE
	ESB POLE
	GATE
	SURFACE WATER LEVEL
	BED LEVEL WATERCOURSE
	INVERT LEVEL
	OVERHEAD ESB LINE
	OVERHEAD TEL. LINE
	TELECOM POLE
	SIGN
	TREE TAG NO.
	BELLIARD
	SOFFIT BEAM
	SOFFIT CEILING
	HEAD TO FINISH FLOOR LEVEL
	WINDOW BOARDS TO FINISH FLOOR LEVEL
	RIDGE LEVEL
	EAVES SOFFIT LEVEL
	FINISH FLOOR LEVEL
	REG. REF. NUMBER
	FULL SEWER
	STORM SEWER
	COMBINED SEWER
	ESB BOX
	IDENTIFIED ON SCALE
	PUBLIC LIGHTING
	IDENTIFIED ON PLAN
	TRAFFIC
	TRENCH
	COMBINED SEWER
	ESB BOX

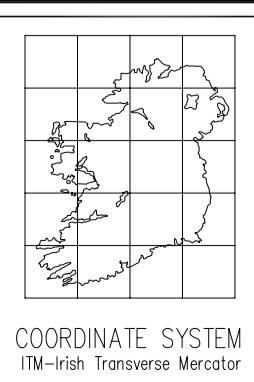

NO.	DATE	DESCRIPTION	DRN BY	CHK BY
04	11-02-20	ISSUE FOR SALE	JK	KBR
05	11-02-19	REV. SURVEY	JK	KBR
02	11-02-19	ISS	JK	KBR
01	11-02-19	TOPOGRAPHICAL SURVEY	JK	KBR
REVISION	DATE	DESCRIPTION	DRN BY	CHK BY

© Copyright 2019 GeoData Surveying Ltd

GeoData
 Chartered Land Surveyors

47 Oliver Plunkett Street, Bandon, Co. Cork, P72 A443
 Phone: (+353) (0)23 8852798 Fax: (+353) (0)23 8852799
 Email: info@geodatasurveying.ie Website: www.geodatasurveying.ie

Client:	Greenleaf Homes Limited
Project:	"The development as described in the planning report"
Title:	Topographical Survey
Scale:	1-250
Dwg. No.:	18611-103
Date:	11-02-20
Sheet:	A1