




Topographical Survey
Scale 1:250



SURVEY NOTES
 1. ALL LEVELS ARE RELATED TO MAIN HEAD DATUM (OSGM15)
 2. ALL DIMENSIONS ARE IN METERS UNLESS OTHERWISE STATED.
 3. ANY DISCREPANCIES IN THE SURVEY SHOULD BE REPORTED TO GEODATA SURVEYING LTD IMMEDIATELY.
 4. DO NOT SCALE, THIS SHALL ONLY BE PERMITTED IN DIGITAL FORM.
 5. GRID IS 20m X 20m

SYMBOLS

+100	SPOT LEVEL	G	GULLY	W	AIR VALVE	AJ	ARMSTRONG JUNCTION	GATE	GATE	OVH ESB	OVERHEAD ESB LINE	SEN	SIGN	UB	SOFFIT BEAM	+RIDGE	RIDGE LEVEL	FOUL	FOUL SEWER	UNIDENTIFIED	UNIDENTIFIED ON SIGNAL	TRAFFIC	TRAFFIC
CS	CONTROL SURVEY STATION	WM	WATER METER	FR	FIRE HYDRANT	LAMP	LAMP POST	SW	SURFACE WATER LEVEL	OVH TEL	OVERHEAD TEL LINE	ACT	TREE ACTUAL SPREAD	CL	SOFFIT CEILING	+EAVES	SOFFIT LEVEL	STORM	STORM SEWER	ELECTRICAL	ELECTRICAL	TRENCH	TRENCH
M.I.L.	MINI HOLE	SLV	SLUICE VALVE	TEL INSP	TEL INSP CHAMBER	TELECOM	TELECOM POLE	B.L.	BED LEVEL	TEL	TELECOM POLE	TR	TREE TAG NO.	HEAD	HEAD TO FTL	FTL	FINISH FLOOR LEVEL	COMBINED	COMBINED SEWER	PUBLIC	PUBLIC LIGHTING	COMBINED	COMBINED SEWER
IL	UTILITY INSP CHAMBER	STOP	STOP CODE	MIN	MIN PILLAR	EP	ESB POLE	+IL	INVERT LEVEL	TOP	TOP TAG	BL	BOLLARD	WB	WINDOW BOARD TO FTL	+200	REG REF NUMBER	ESB	ESB ROW	UNIDENTIFIED	UNIDENTIFIED GPR	ESB	ESB BOX

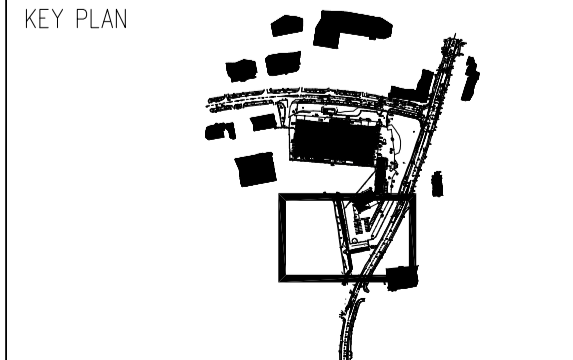

NO	DATE	DESCRIPTION	BY	CHKD BY
01	11-02-20	ISSUE FOR SALE	JK	JK
02	11-02-19	REV SURVEY	JK	JK
03	11-02-19	REV	JK	JK
04	11-02-19	TOPOGRAHICAL SURVEY	JK	JK
REVISION	DATE	DESCRIPTION	DRN BY	CHKD BY

RICS CHARTERED SURVEYORS

© Copyright 2019 Geodata Surveying Ltd

Geodata
Chartered Land Surveyors

47 Oliver Plunkett Street, Bandon, Co. Cork, P72 A443
 Phone: (+353) (0)23 8852798 Fax: (+353) (0)23 8852799
 Email: info@geodatasurveying.ie Website: www.geodatasurveying.ie

Client: Greenleaf Homes Limited	
Project: "The development as described in the planning report"	
Title: Topographical Survey	
Scale: 1-250	Dwg No:
Date: 11-02-20	Sheet: A1 18611-104