

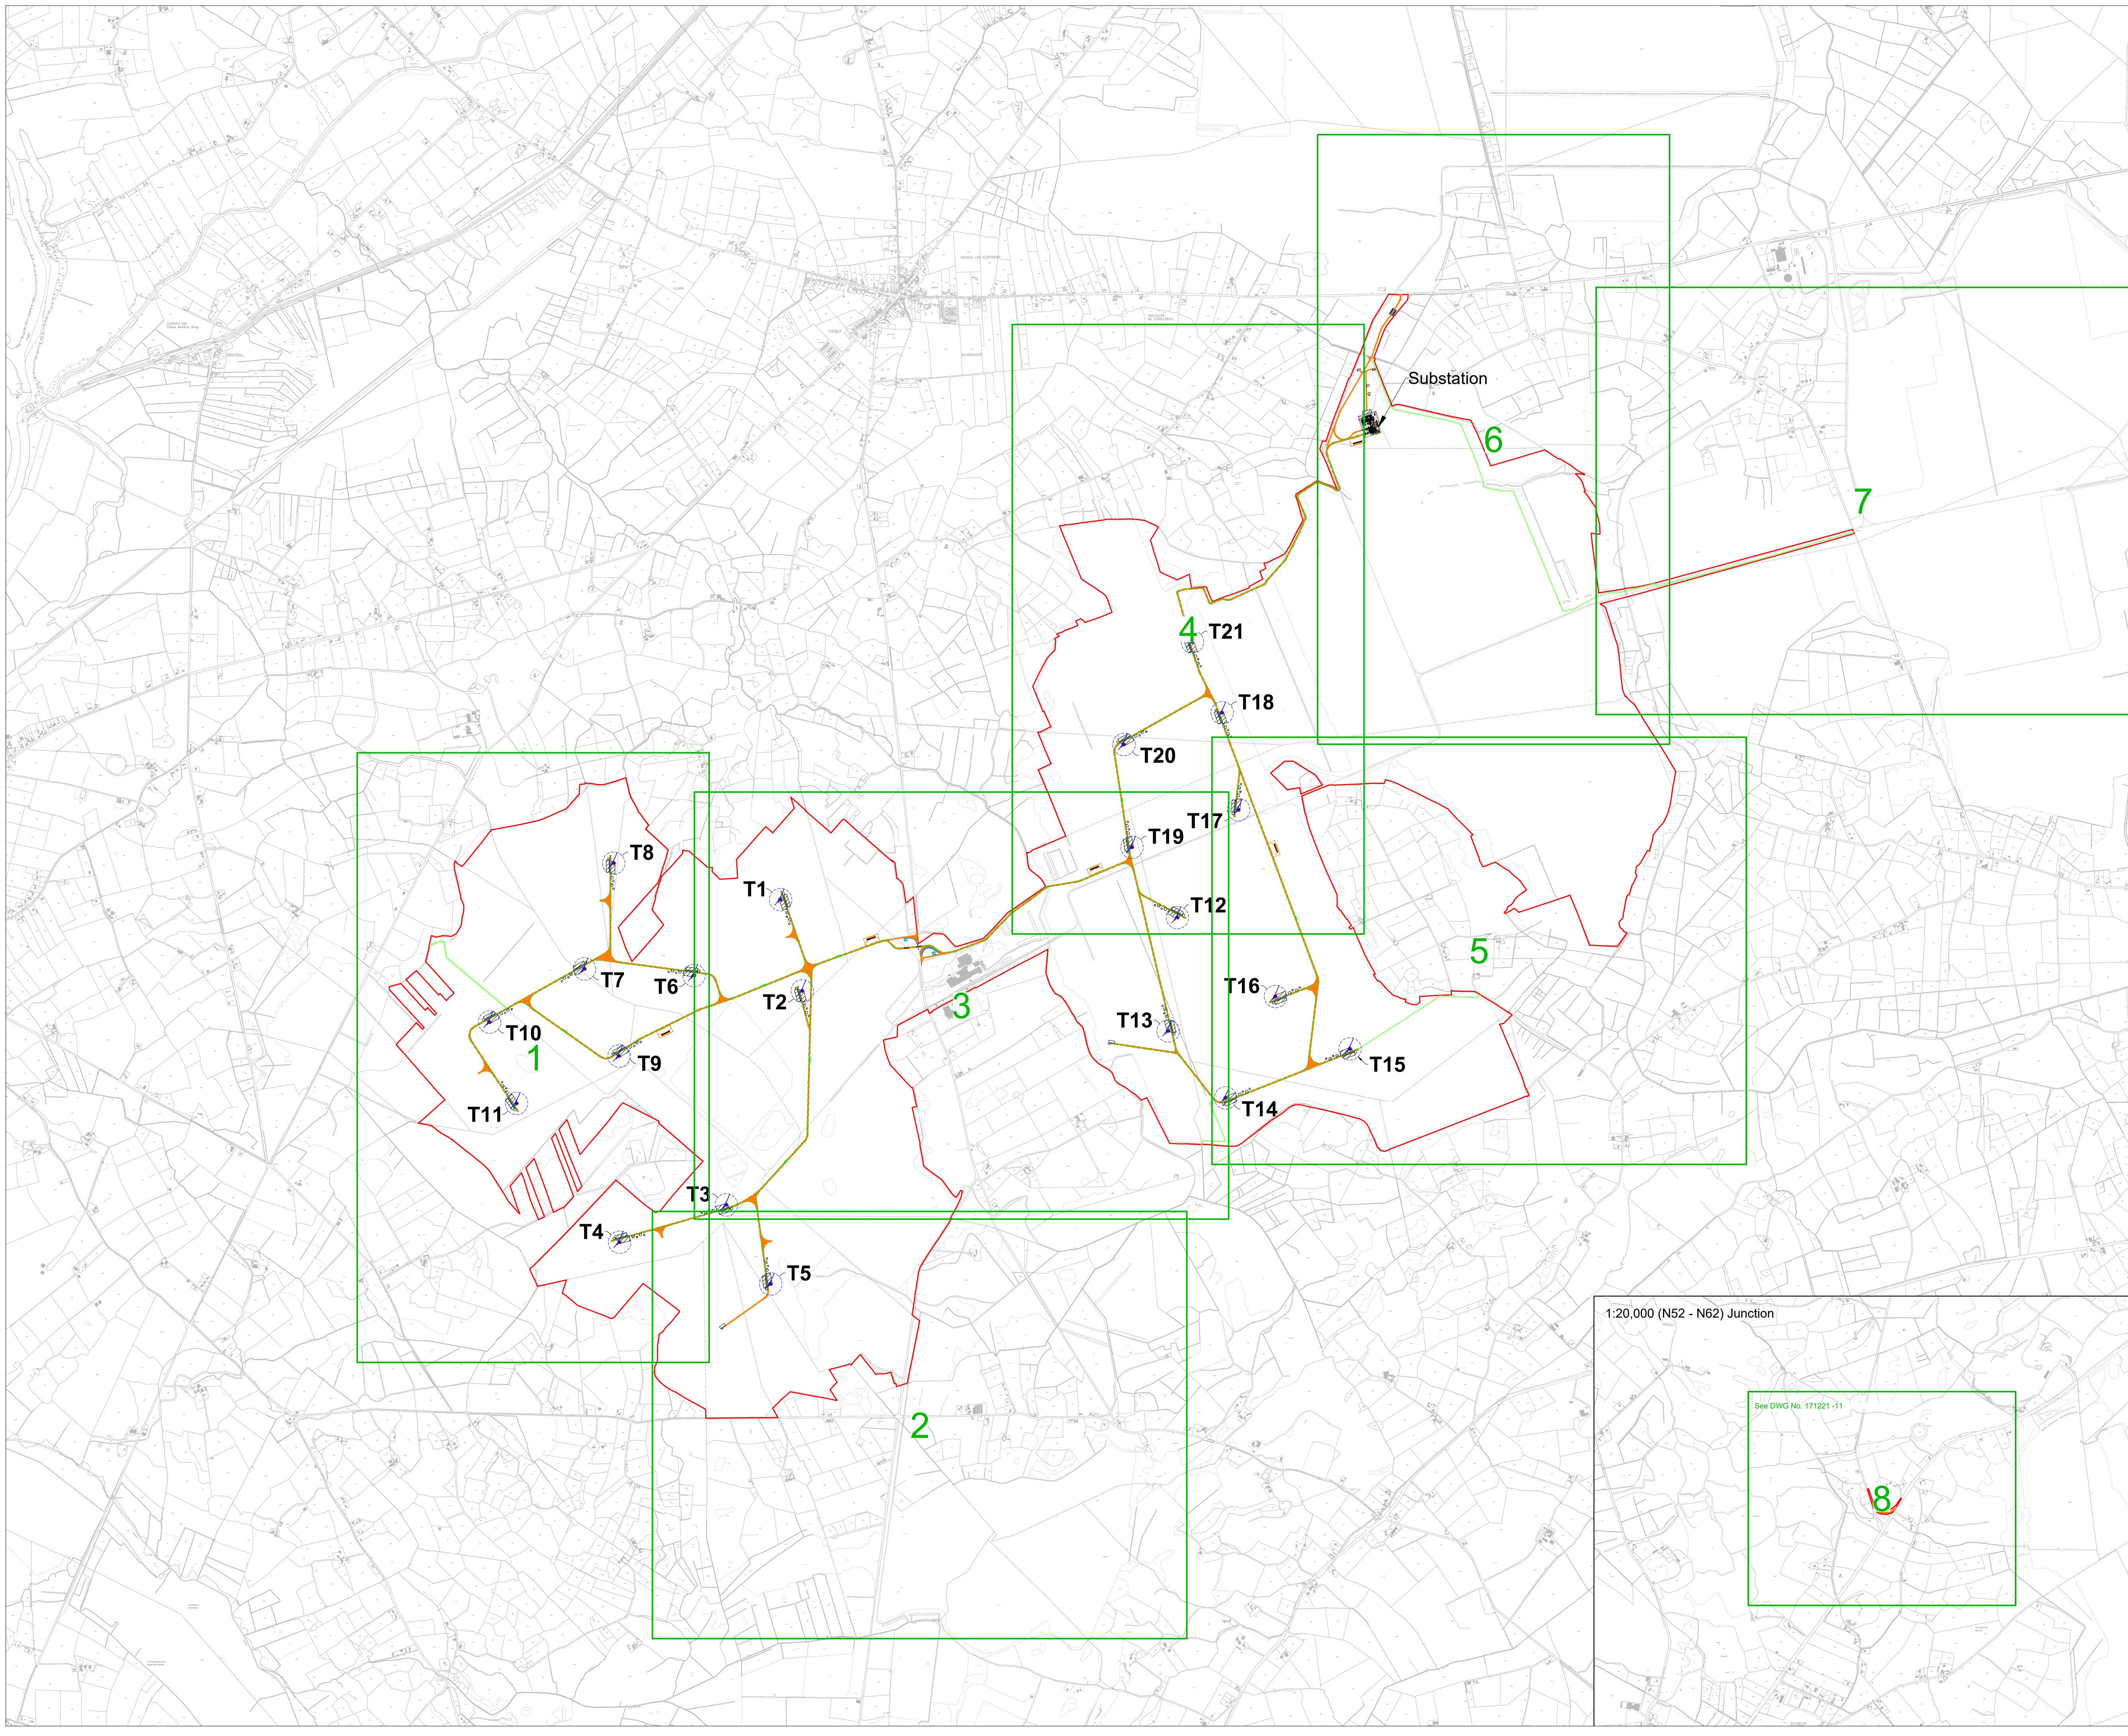


- Project Design Drawing Notes**
1. Drawings issued are for planning application purposes only.
  2. Drawings not to be used for construction/contract conditions.
  3. Copyright, all rights reserved. No part hereof may be copied or reproduced partially or wholly in any form whatsoever without the prior notice of the copyright owner McCarthy Keville O'Sullivan.
  4. Do not scale off this drawing. Figured metric dimensions only should be taken off this drawing.
  5. All contractors, whether main or sub-contractors, must visit the site and are responsible for taking and checking any and all dimensions and levels that relate to the works.
  6. The use of or reliance upon this drawing shall be deemed to be acceptance of these conditions of use unless otherwise agreed in writing, such written agreement to be sought from and issued by the copyright holder to the use or reliance upon this drawing.
  7. Layout plans show typical Turbine rotor diameter as per turbine drawing.
  8. Final levels may vary depending on local ground conditions.

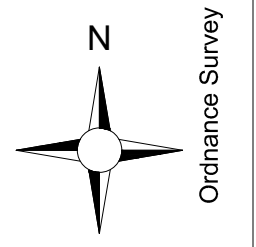

- Drawing Legend**
- Planning Application Boundary
  - Proposed Road
  - Underpass Road
  - 30mX3m Passing Bay
  - Works Area for Internal Cabling
  - Crane Pad Hardstanding Area
  - Turbine Foundation
  - Turbine Blade Swept Area
  - Amenity Pathway

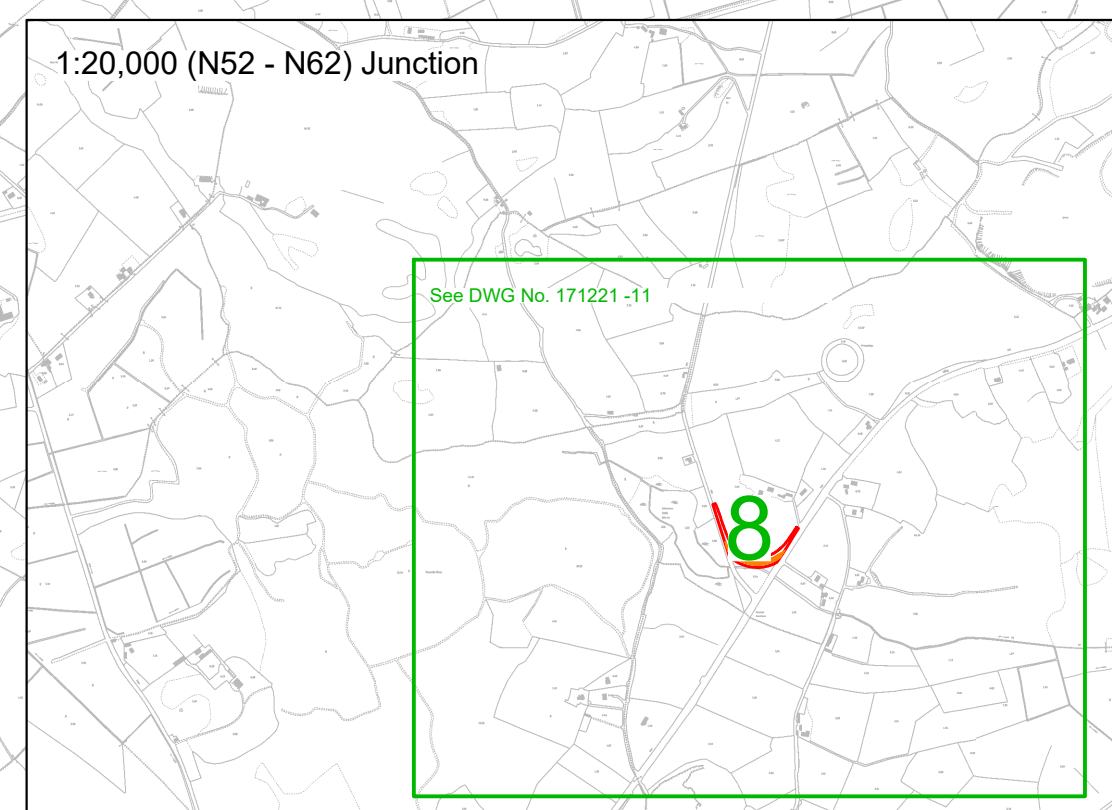

**Site Layout (1:5,000) Key Plan**

PROJECT TITLE:  
**Derrinlough Wind Farm, Co. Offaly**

DRAWING BY: <b>Joseph O'Brien</b>	CHECKED BY: <b>Eoin McCarthy</b>
PROJECT No.: <b>171221</b>	DRAWING No.: <b>171221 - 03</b>
SCALE: <b>1:20,000 @ A1</b>	DATE: <b>19.02.2020</b>

OS SHEET No. 3487, 3488, 3489, 3490, 3491, 3537, 3538, 3539, 3540, 3541, 3586, 3587, 3588, 3589, 3643, 3644, 3645, 3646, 3700, 3701, 3702, 3703, 3704, 3756, 3757, 3758, 3761, 3762


**MKO**  
Planning and Environmental Consultants  
Tuam Road, Galway  
Ireland, H91 VW84  
+353 (0) 91 735611  
email: info@www.mkoireland.ie  
Website: www.mkoireland.ie

Ordnance Survey Ireland Licence No. AR0021820 © Ordnance Survey Ireland/Government of Ireland








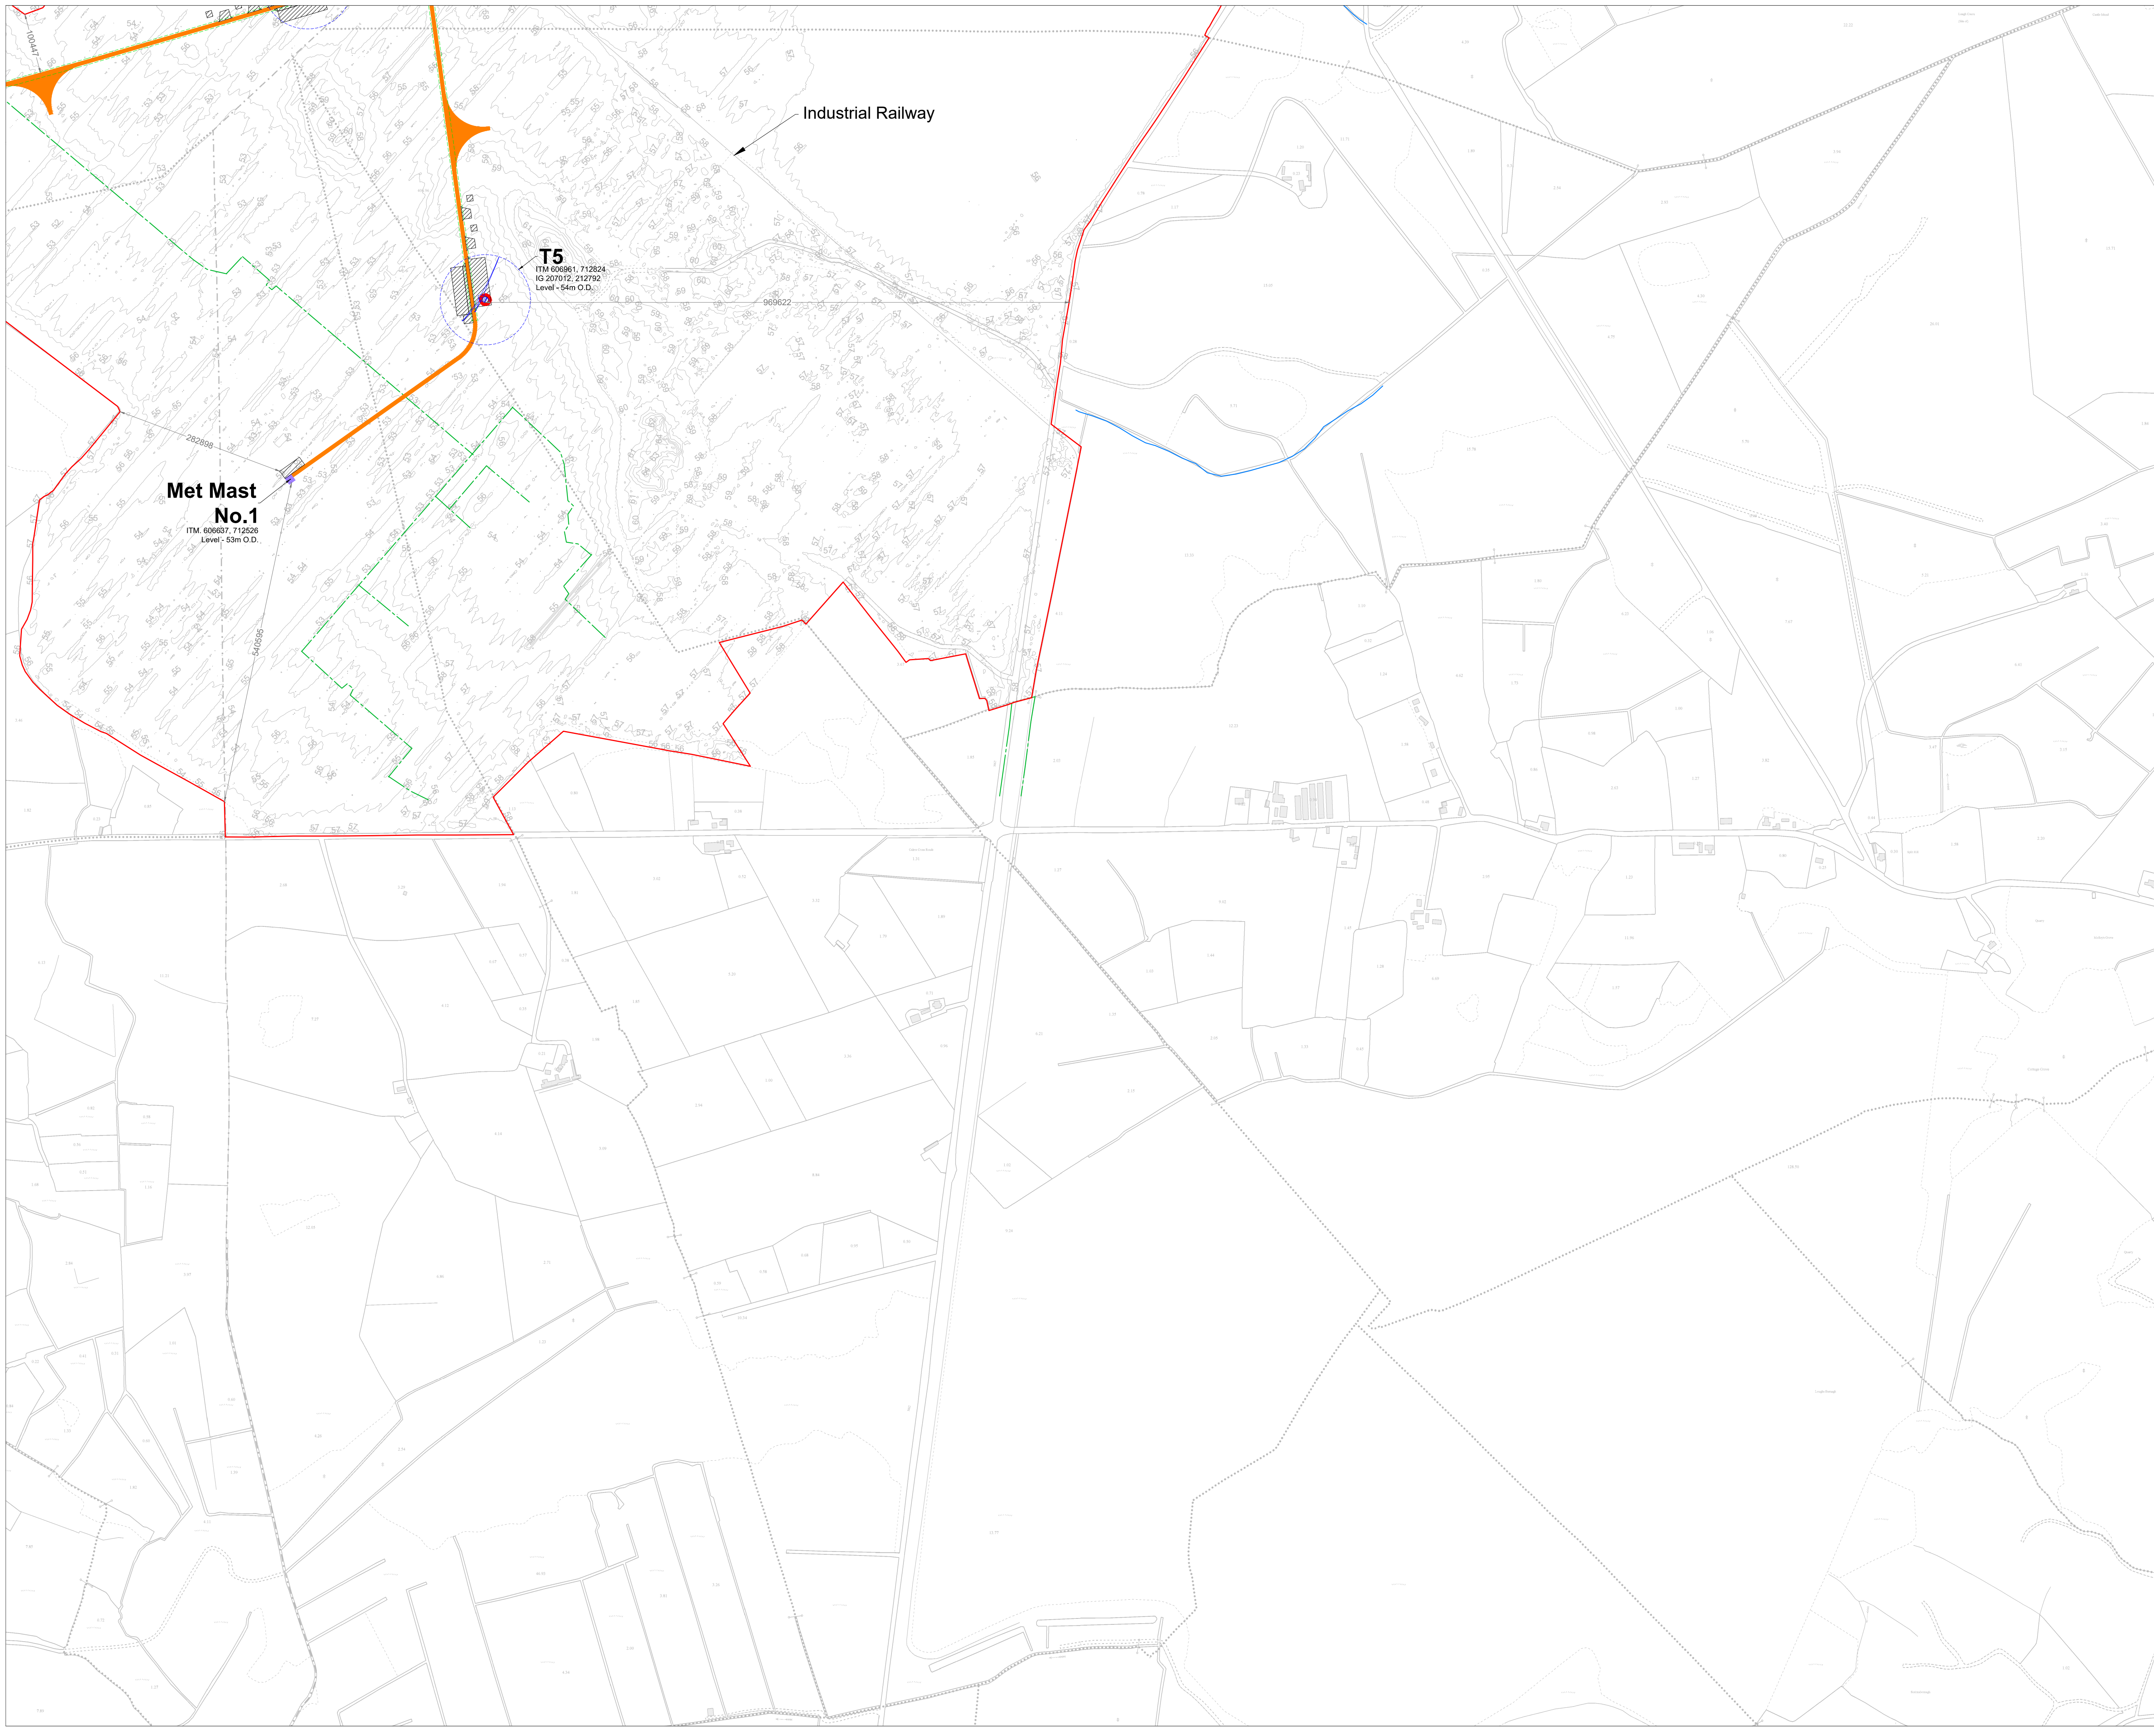

- Project Design Drawing Notes**
1. Drawings issued are for planning application purposes only.
  2. Drawings not to be used for construction/contract conditions.
  3. Copyright, all rights reserved. No part herewith may be copied or reproduced partially or wholly in any form whatsoever without the prior notice of the copyright owner McCarthy Keville O'Sullivan.
  4. Do not scale off this drawing. Figured metric dimensions only should be taken off this drawing.
  5. All contractors, whether main or sub-contractors, must visit the site and are responsible for taking and checking any and all dimensions and levels that relate to the works.
  6. The use of or reliance upon this drawing shall be deemed to be acceptance of these conditions of use unless otherwise agreed in writing, such written agreement to be sought from and issued by the copyright holder to the use or reliance upon this drawing.
  7. Layout plans show typical Turbine rotor diameter as per turbine drawing.
  8. Final levels may vary depending on local ground conditions.

- Drawing Legend**
- Planning Application Boundary
  - Proposed Road
  - River/Stream
  - - - Existing Drains
  - Works Area for Internal Cabling
  - Crane Pad Hardstanding Area
  - Turbine Foundation
  - ⊗ Turbine Blade Swept Area
  - Met Mast Hardstanding

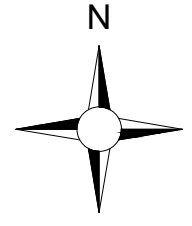

Ordnance Survey Ireland Licence No. AR002182 © Ordnance Survey Ireland/Government of Ireland

**DRAWING TITLE:**  
**Site Layout Plan - Sheet 2 of 8**

**PROJECT TITLE:**  
**Derrinlough Wind Farm, Co. Offaly**

<b>DRAWING BY:</b> Joseph O'Brien	<b>CHECKED BY:</b> Eoin McCarthy
--------------------------------------	-------------------------------------


<b>PROJECT No.:</b> 171221	<b>DRAWING No.:</b> 171221 - 05
-------------------------------	------------------------------------

<b>SCALE:</b> 1:5,000 @ A1	<b>DATE:</b> 19.02.2020
-------------------------------	----------------------------

**OS SHEET:** 3488, 3489, 3490, 3491, 3537, 3538, 3539, 3540, 3541, 3586, 3587, 3588, 3589, 3590, 3643, 3644, 3645, 3646, 3700, 3701, 3702, 3703, 3704, 3756, 3759, 3760, 3761, 3762

**MKO**  
 Planning and Environmental Consultants  
 Tuam Road, Galway  
 Ireland, H91 VW84  
 +353 (0) 91 735611  
 email: info@mkofireland.ie  
 Website: www.mkofireland.ie



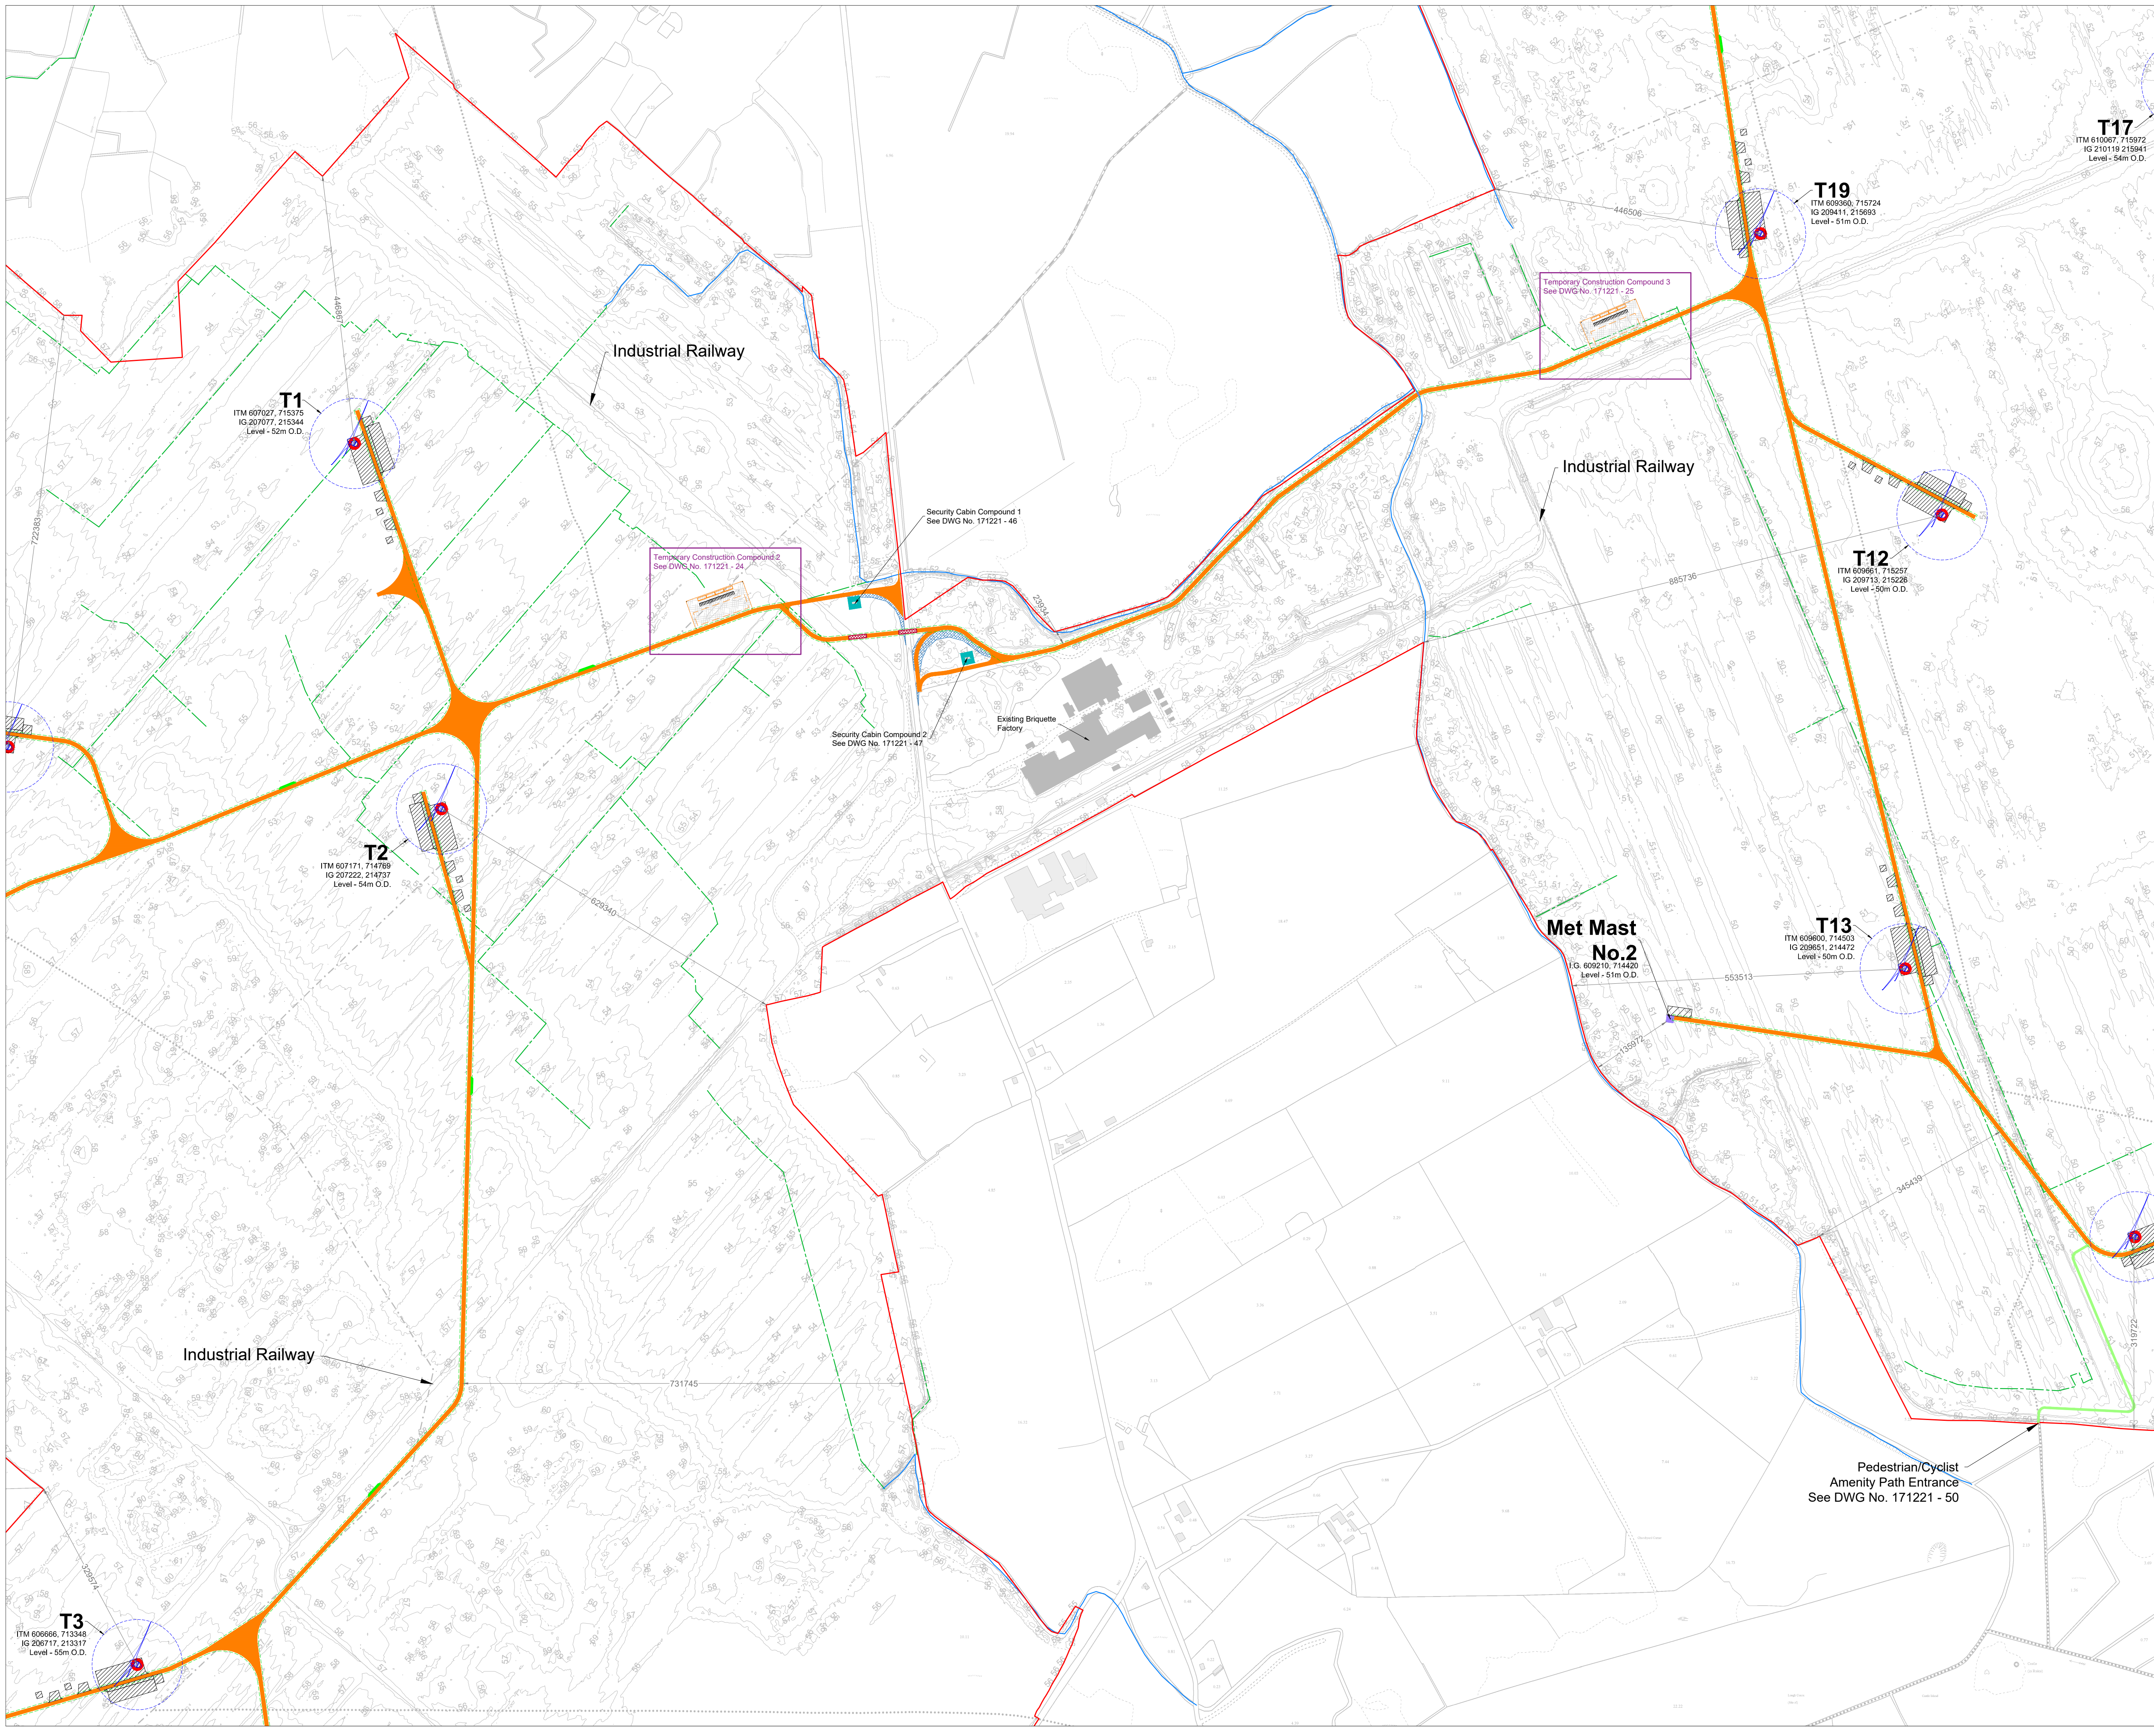

**Project Design Drawing Notes**

1. Drawings issued are for planning application purposes only.
2. Drawings not to be used for construction/contract conditions.
3. Copyright, all rights reserved. No part herewith may be copied or reproduced partially or wholly in any form whatsoever without the prior notice of the copyright owner McCarthy Keville O'Sullivan.
4. Do not scale off this drawing. Figured metric dimensions only should be taken off this drawing.
5. All contractors, whether main or sub-contractors, must visit the site and are responsible for taking and checking any and all dimensions and levels that relate to the works.
6. The use of or reliance upon this drawing shall be deemed to be acceptance of these conditions of use unless otherwise agreed in writing, such written agreement to be sought from and issued by the copyright holder to the use or reliance upon this drawing.
7. Layout plans show the turbine rotor diameter as per turbine drawing.
8. Final levels may vary depending on local ground conditions.

**Drawing Legend**

	Planning Application Boundary
	Proposed Road
	Underpass Road
	30mx3m Passing Bay
	River/Stream
	Existing Drains
	Existing Culvert/Watercourse Crossing
	Works Area for Internal Cabling
	Crane Pad Hardstanding Area
	Turbine Foundation
	Turbine Blade Swept Area
	Amenity Pathway
	Met Mast Hardstanding
	Security Cabin Compound
	Temporary Abnormal Load Delivery Vehicle Overrun



**DRAWING TITLE:**  
**Site Layout Plan - Sheet 3 of 8**

**PROJECT TITLE:**  
**Derrinlough Wind Farm, Co. Offaly**

<b>DRAWING BY:</b> Joseph O'Brien	<b>CHECKED BY:</b> Eoin McCarthy
<b>PROJECT No.:</b> 171221	<b>DRAWING No.:</b> 171221 - 06
<b>SCALE:</b> 1:5,000 @ A1	<b>DATE:</b> 19.02.2020


**OS SHEET:** 3490, 3490, 3491, 3537, 3538, 3539, 3540, 3541, 3586, 3587, 3588, 3589, 3590, 3643, 3644, 3645, 3646, 3700, 3701, 3702, 3703, 3704, 3756, 3759, 3760, 3761, 3762

**MKO**  
 Planning and Environmental Consultants  
 Tuam Road, Galway  
 Ireland, H91 VW84  
 +353 (0) 91 735611  
 email: info@www.mkofireland.ie  
 Website: www.mkofireland.ie



**Project Design Drawing Notes**

1. Drawings issued are for planning application purposes only.
2. Drawings not to be used for construction/contract conditions.
3. Copyright, all rights reserved. No part hereof may be copied or reproduced partially or wholly in any form whatsoever without the prior notice of the copyright owner McCarthy Keville O'Sullivan.
4. Do not scale off this drawing. Figured metric dimensions only should be taken off this drawing.
5. All contractors, whether main or sub-contractors, must visit the site and are responsible for taking and checking any and all dimensions and levels that relate to the works.
6. The use of or reliance upon this drawing shall be deemed to be in acceptance of these conditions of use unless otherwise agreed in writing, such written agreement to be sought from and issued by the copyright holder to the use or reliance upon this drawing.
7. Layout plans show typical Turbine rotor diameter as per turbine drawing.
8. Final levels may vary depending on local ground conditions.

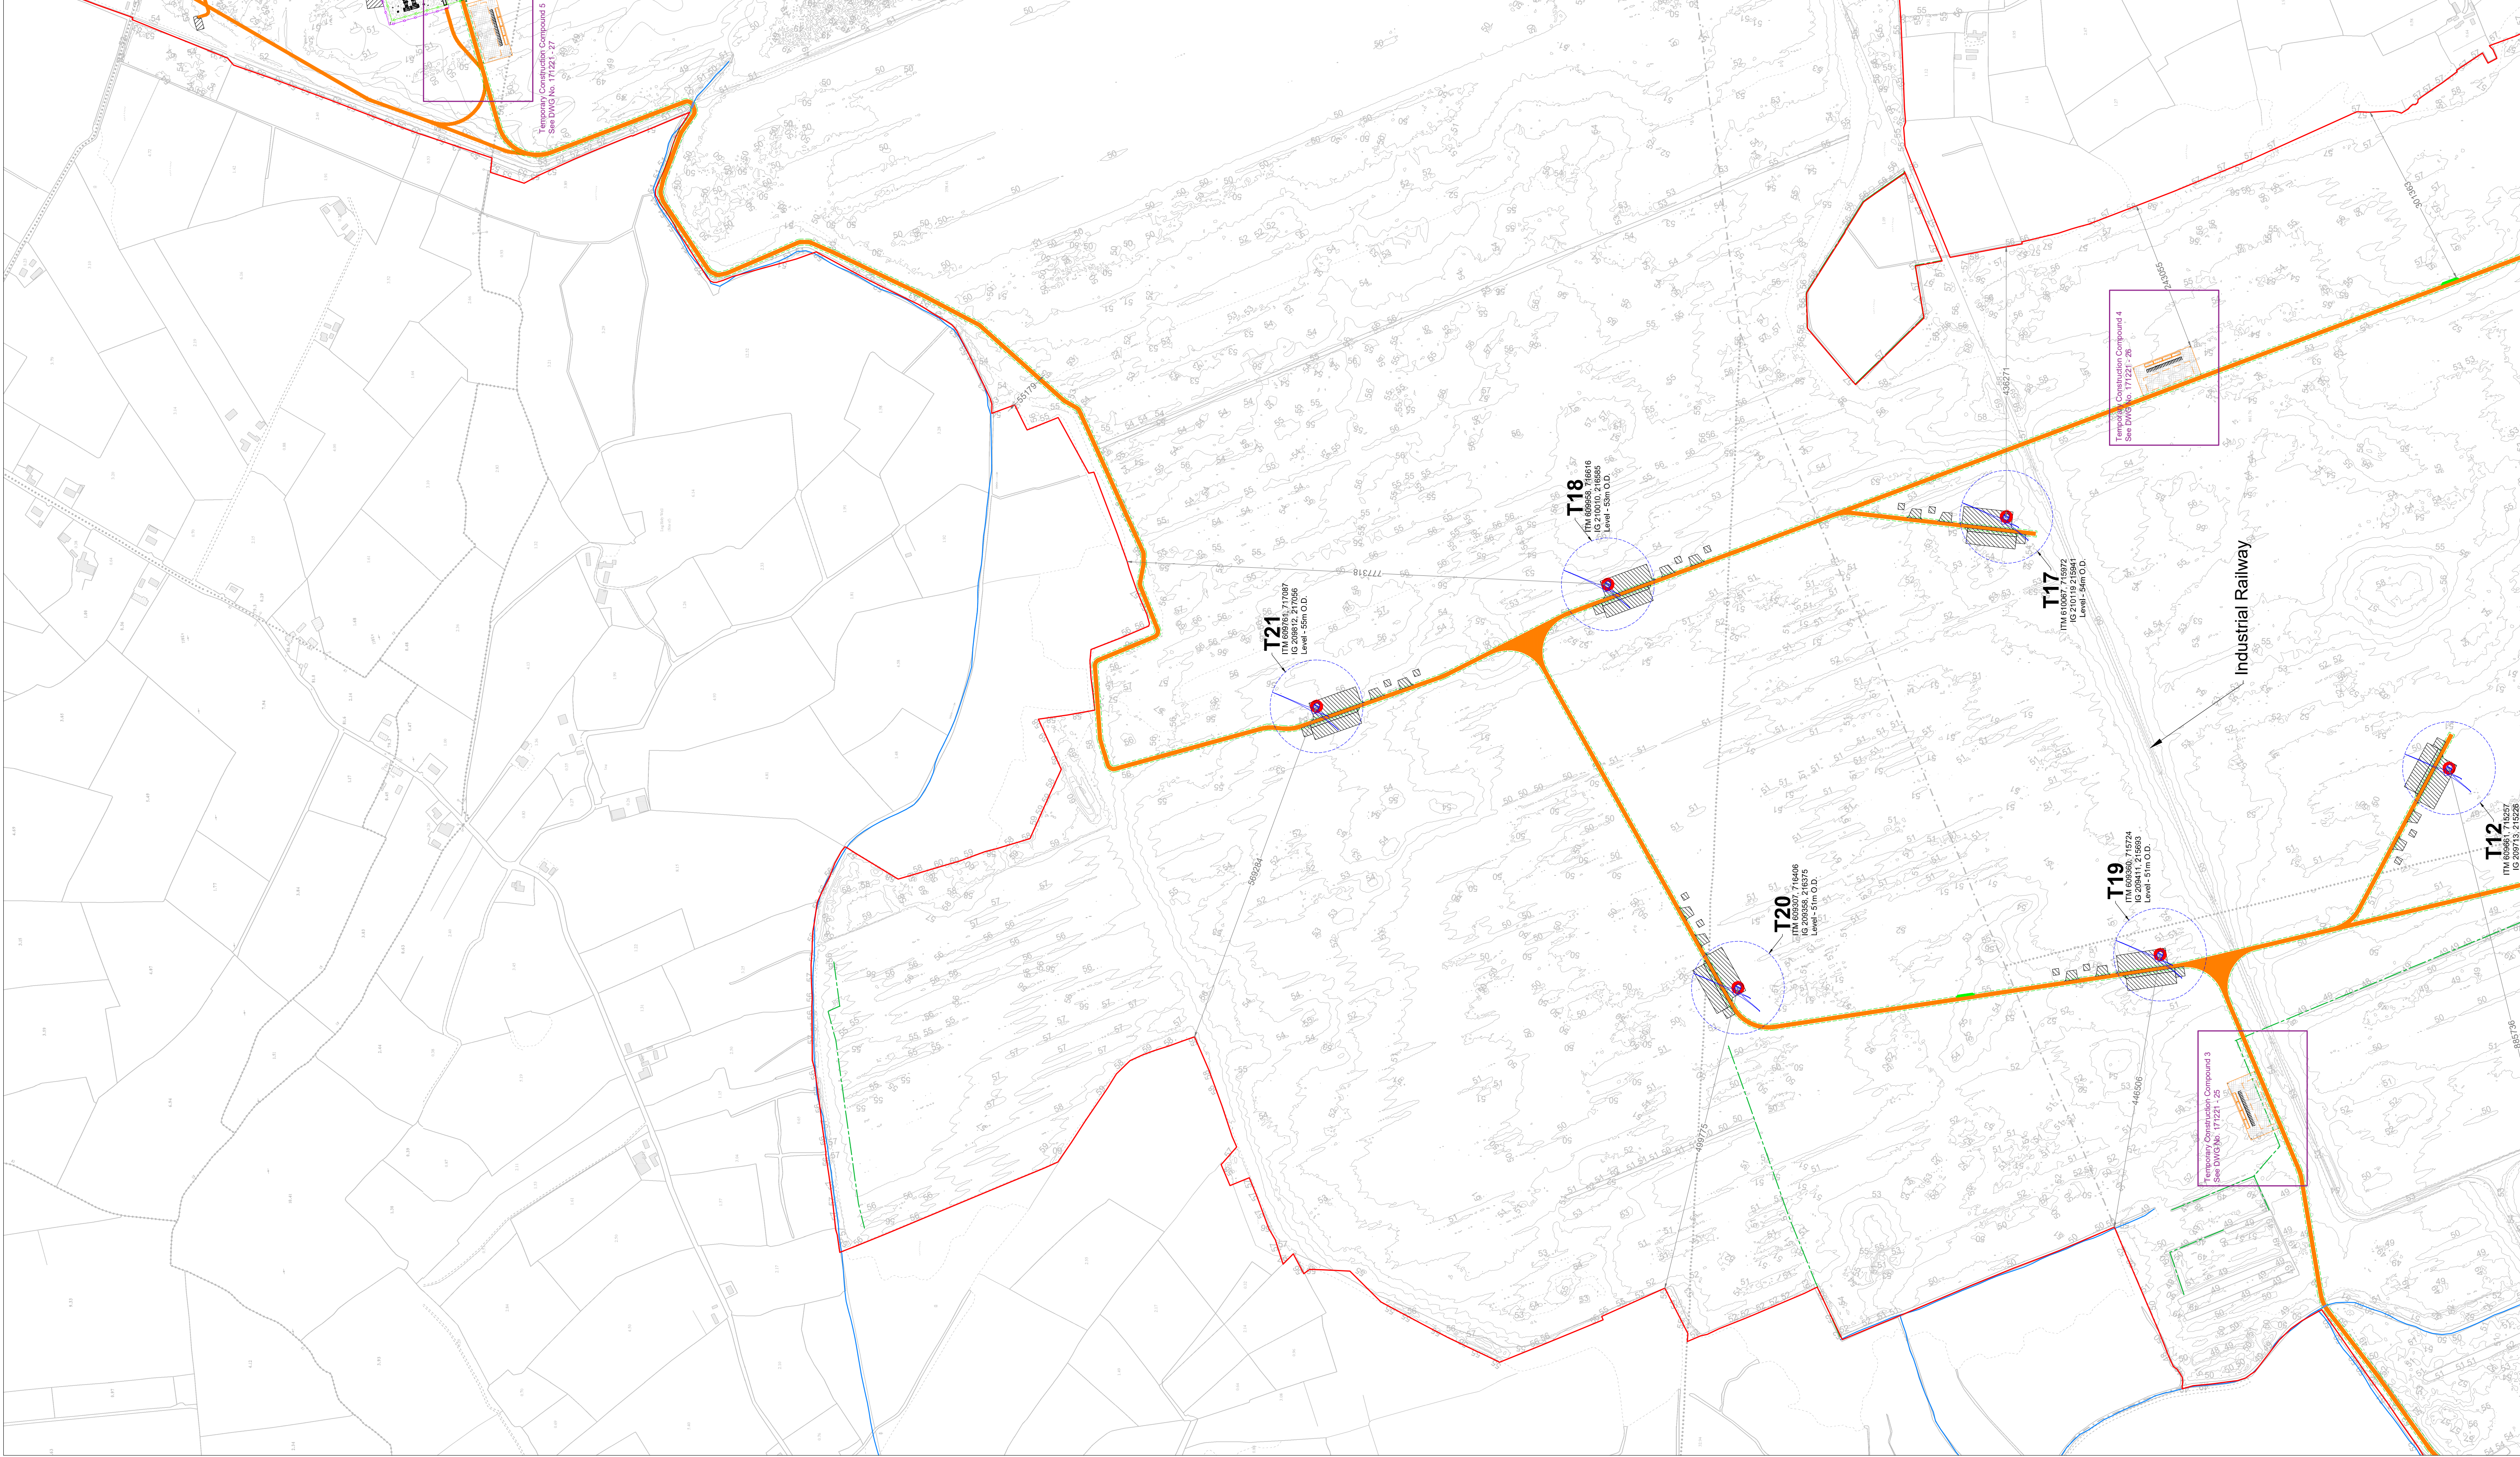

**Drawing Legend**

- Planning Application Boundary
- Proposed Road
- 30mX3m Passing Bay
- River/Stream
- Existing Drains
- Existing Culvert/Watercourse Crossing
- Works Area for Internal Cabling
- Crane Pad Handstanding Area
- Turbine Foundation
- Turbine Blade Swept Area

**Site Layout Plan - Sheet 4 of 8**

**Derrinlough Wind Farm, Co. Offaly**

CHECKED BY: **Eoin McCarthy**

DRAWING No: **171221**

PROJECT No: **171221 - 07**


DATE: **19.02.2020**

SCALE: **1:5,000 @ A1**

ORDNANCE SURVEY IRELAND LICENCE No. AR0021820@ Ordnance Survey Ireland/Government of Ireland


**MKO**  
Planning and Environmental Consultants  
Team Road, H91 VW84  
Ireland, H91 VW84  
+353 (0) 91 735611  
email: info@www.mkofireland.ie  
Website: www.mkofireland.ie



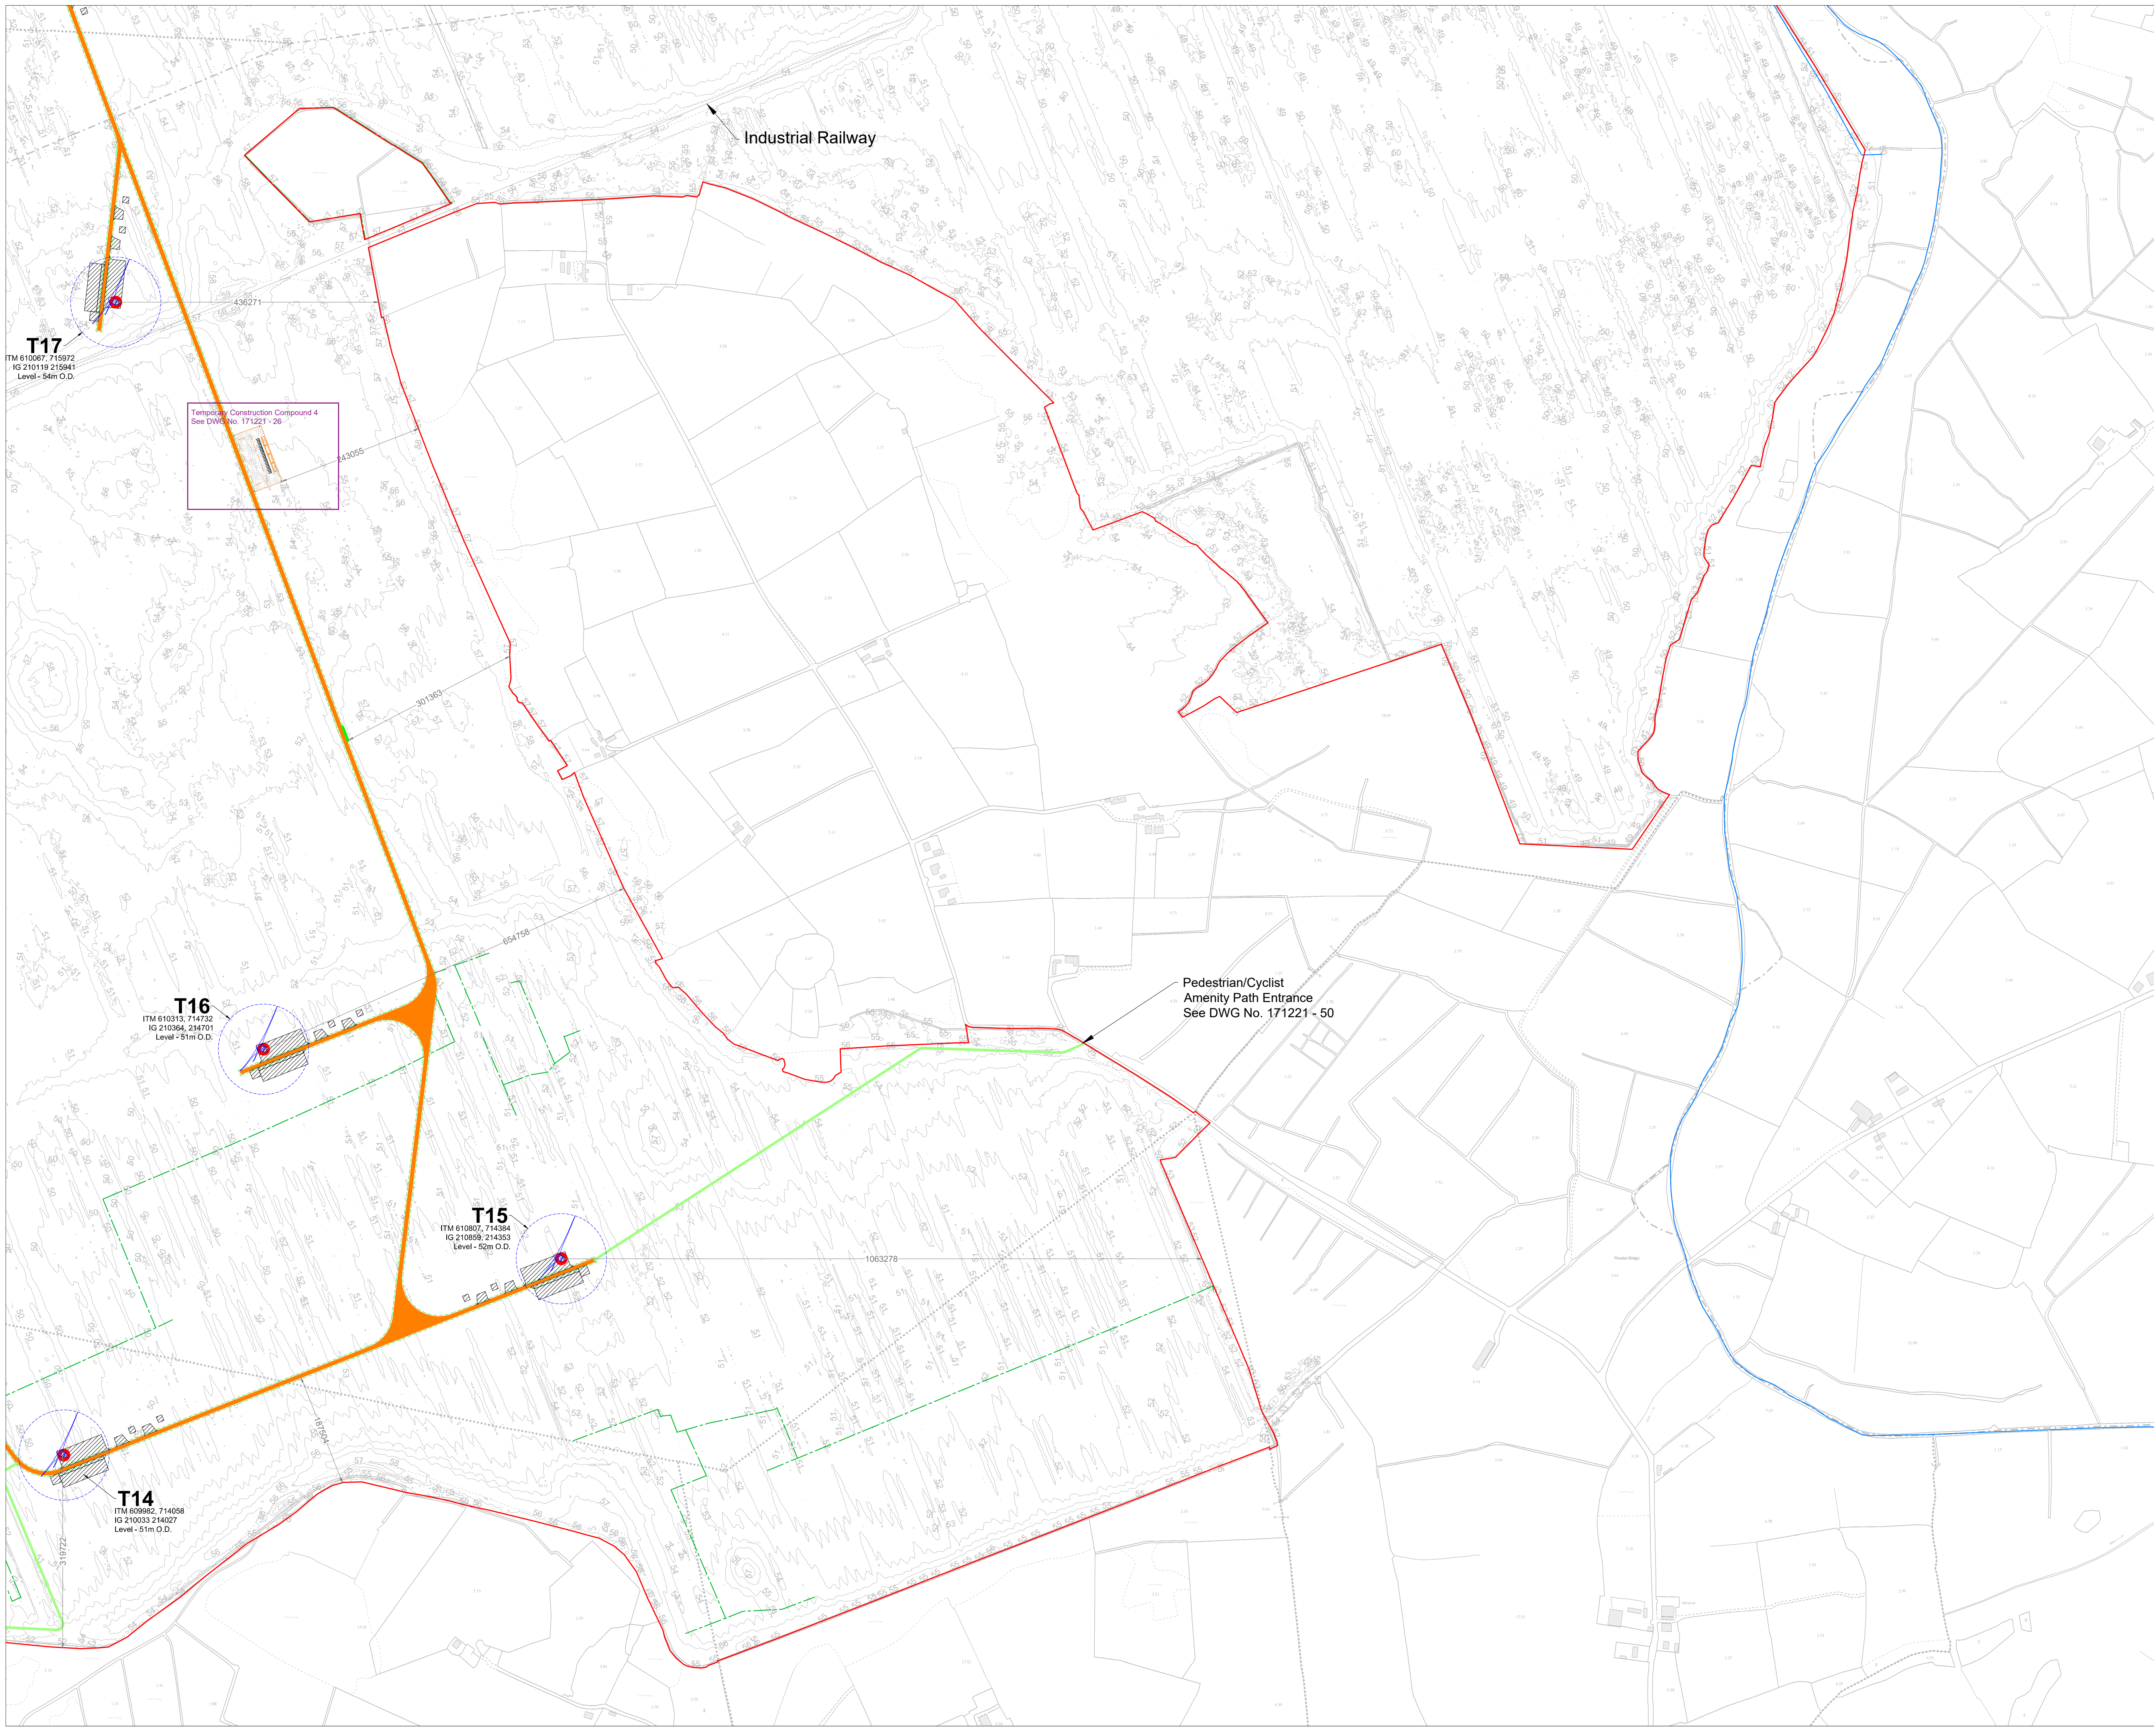

- Project Design Drawing Notes**
1. Drawings issued are for planning application purposes only.
  2. Drawings not to be used for construction/contract conditions.
  3. Copyright, all rights reserved. No part herewith may be copied or reproduced partially or wholly in any form whatsoever without the prior notice of the copyright owner McCarthy Keville O'Sullivan.
  4. Do not scale off this drawing. Figured metric dimensions only should be taken off this drawing.
  5. All contractors, whether main or sub-contractors, must visit the site and are responsible for taking and checking any and all dimensions and levels that relate to the works.
  6. The use of or reliance upon this drawing shall be deemed to be acceptance of these conditions of use unless otherwise agreed in writing, such written agreement to be sought from and issued by the copyright holder to the use or reliance upon this drawing.
  7. Layout plans show typical Turbine rotor diameter as per turbine drawing.
  8. Final levels may vary depending on local ground conditions.

- Drawing Legend**
- Planning Application Boundary
  - Proposed Road
  - 30m x 3m Passing Bay
  - River/Stream
  - Existing Drains
  - Works Area for Internal Cabling
  - Crane Pad Hardstanding Area
  - Turbine Foundation
  - Turbine Blade Swept Area
  - Amenity Pathway

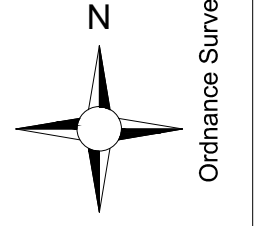

Ordnance Survey Ireland Licence No. AR002182 © Ordnance Survey Ireland/Government of Ireland

**DRAWING TITLE:**  
**Site Layout Plan - Sheet 5 of 8**

**PROJECT TITLE:**  
**Derrinlough Wind Farm, Co. Offaly**

<b>DRAWING BY:</b> Joseph O'Brien	<b>CHECKED BY:</b> Eoin McCarthy
<b>PROJECT No.:</b> 171221	<b>DRAWING No.:</b> 171221 - 08
<b>SCALE:</b> 1:5,000 @ A1	<b>DATE:</b> 19.02.2020


OS SHEET: 3480, 3490, 3491, 3537, 3538, 3539, 3540, 3541, 3586, 3587, 3588, 3589, 3590, 3643, 3644, 3645, 3646, 3700, 3701, 3702, 3703, 3704, 3756, 3759, 3760, 3761, 3762

**MKO**  
 Planning and Environmental Consultants  
 Tuam Road, Galway  
 Ireland, H91 VW84  
 +353 (0) 91 735611  
 email: info@mkofireland.ie  
 Website: www.mkofireland.ie




**Project Design Drawing Notes**

1. Drawings issued are for planning application purposes only.
2. Drawings not to be used for construction/contract conditions.
3. Copyright, all rights reserved. No part hereof may be copied or reproduced partially or wholly in any form whatsoever without the prior notice of the copyright owner McCarthy Keville O'Sullivan.
4. Do not scale off this drawing. Figured metric dimensions only should be taken off this drawing.
5. All contractors, whether main or sub-contractors, must visit the site and are responsible for taking and checking any and all dimensions and levels that relate to the works.
6. The use of or reliance upon this drawing shall be deemed to be acceptance of these conditions of use unless otherwise agreed in writing, such written agreement to be sought from and issued by the copyright holder to the use or reliance upon this drawing.
7. Layout plans show typical Turbine rotor diameter as per turbine drawing.
8. Final levels may vary depending on local ground conditions.

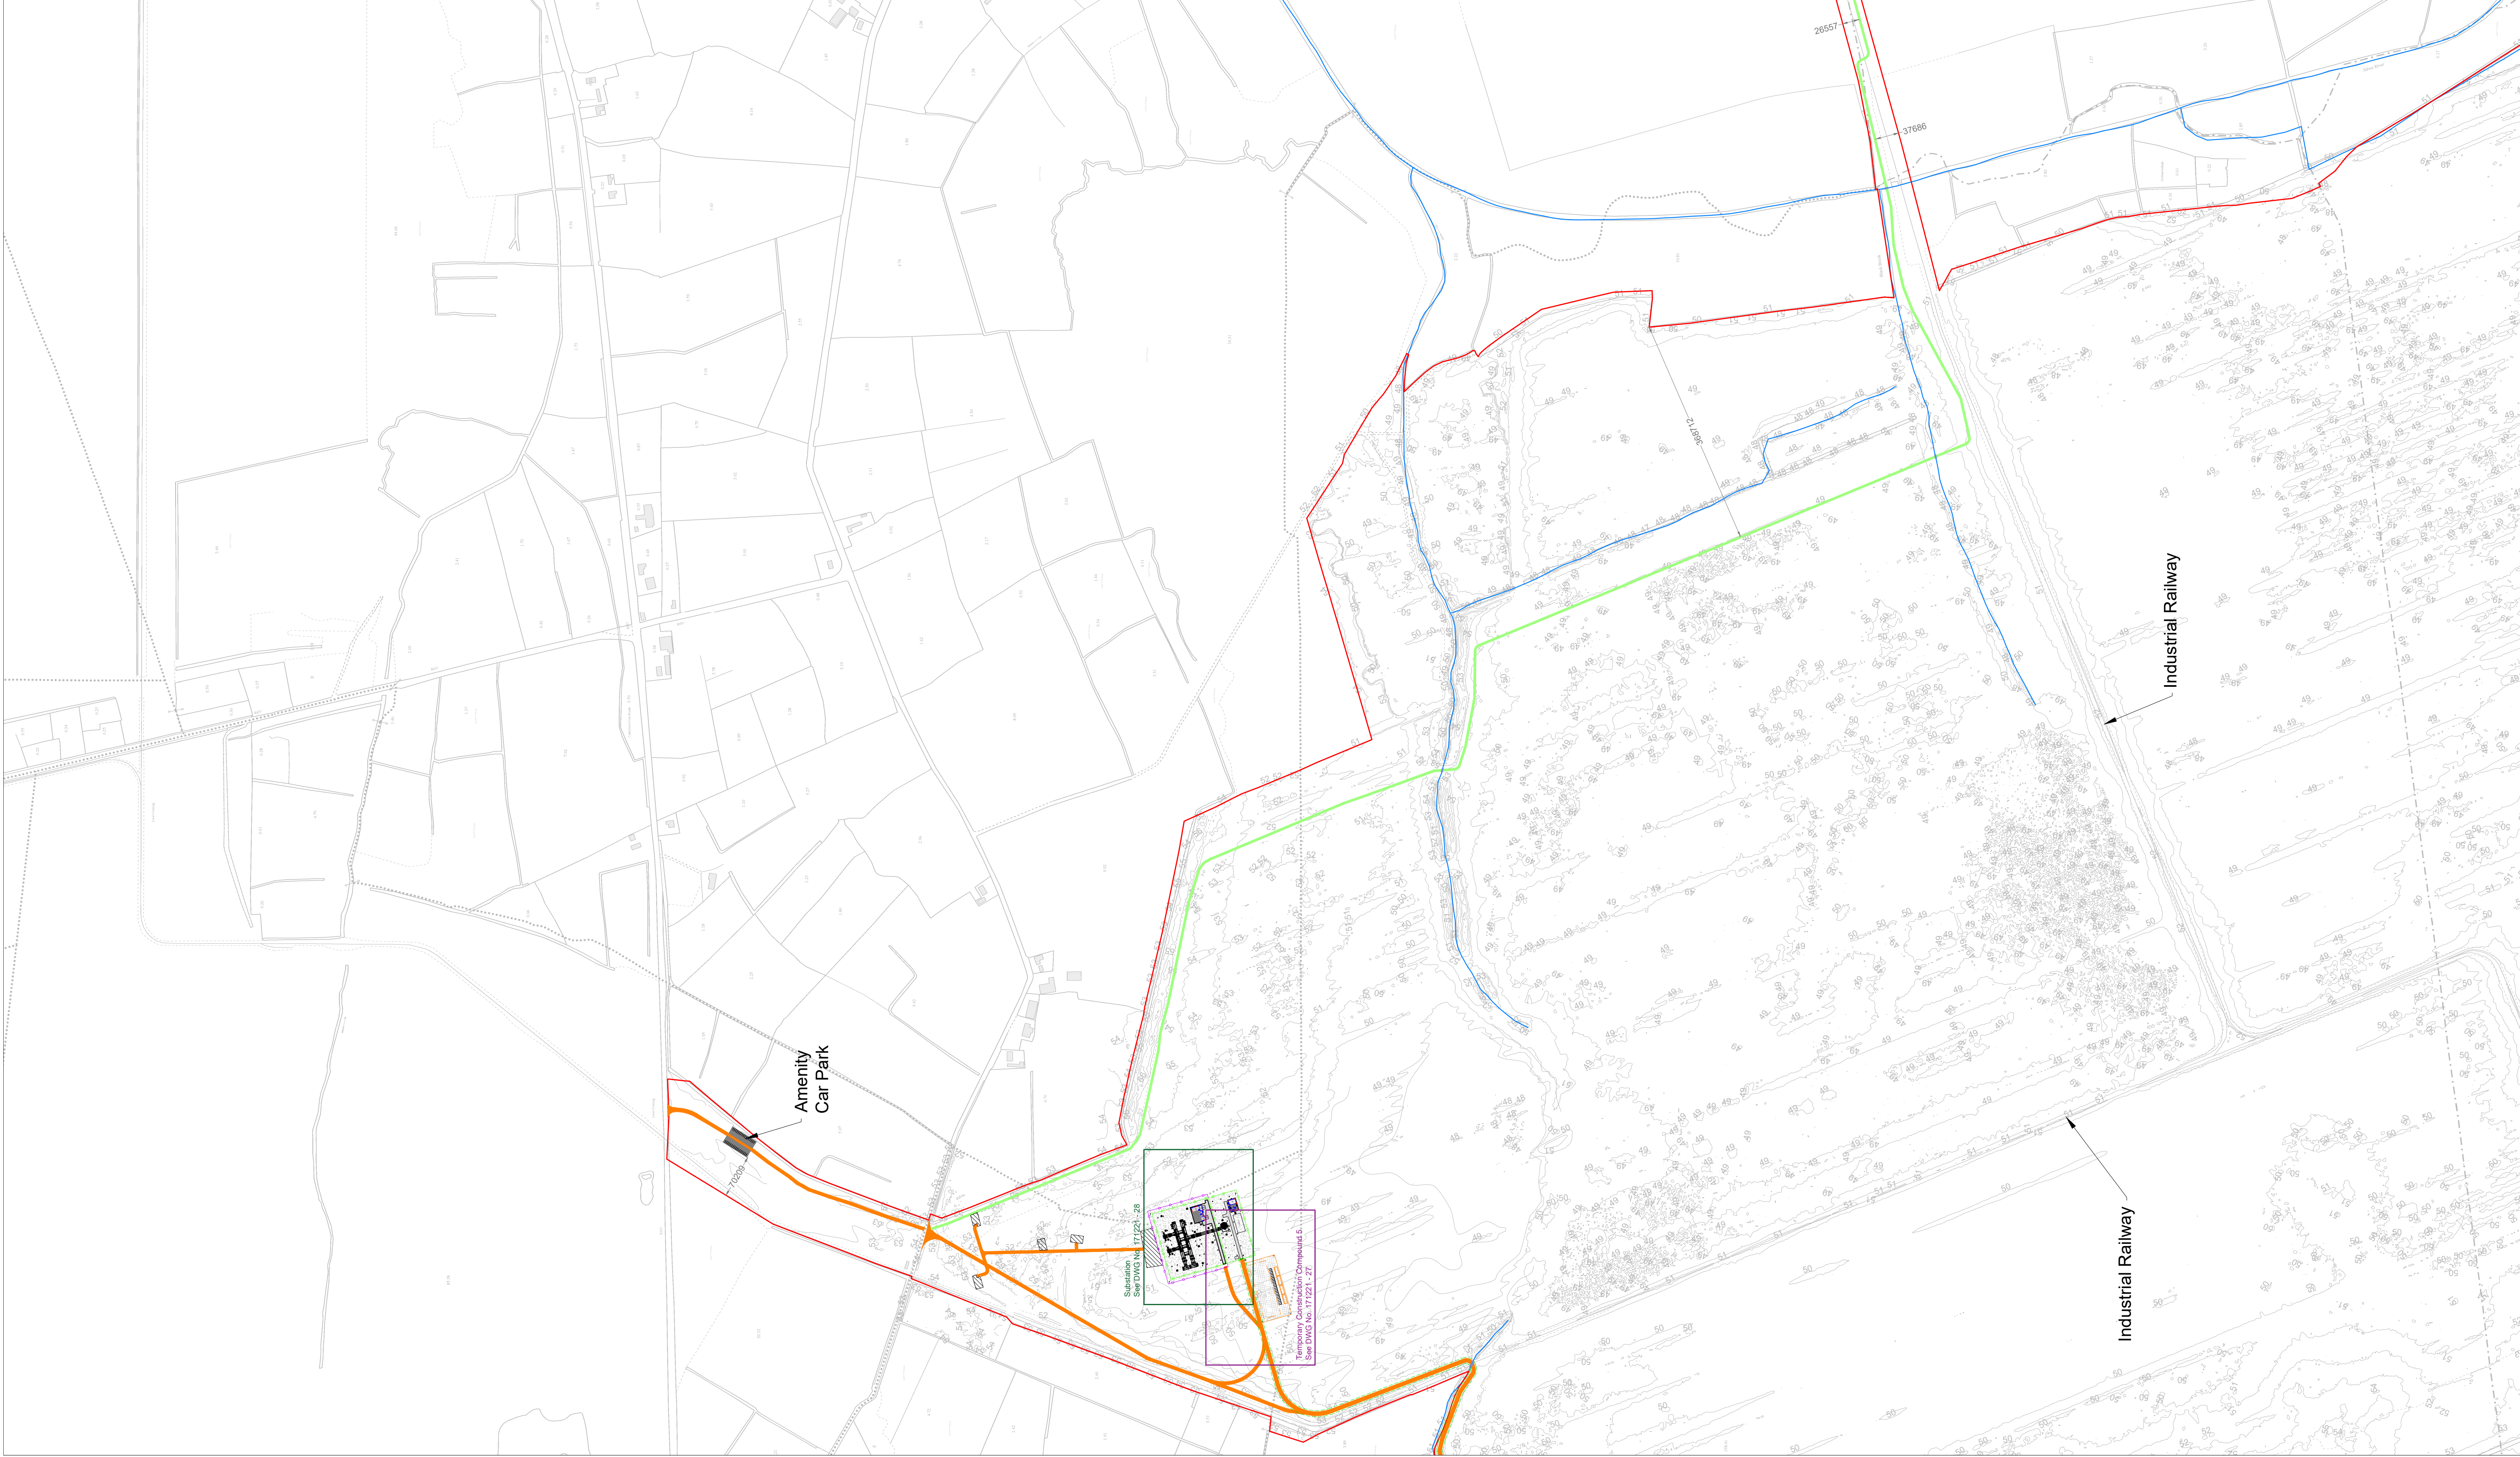

**Drawing Legend**

- Planning Application Boundary
- Proposed Road
- River/Stream
- Existing Culvert/Watercourse Crossing
- Works Area for Internal Cabling
- Crane Pad Handstanding Area
- Amenity Pathway

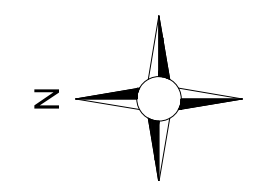

**DRAWING TITLE**  
**Site Layout Plan - Sheet 6 of 8**

**PROJECT TITLE**  
**Derrinlough Wind Farm, Co. Offaly**


**CHECKED BY:** Joseph O'Brien  
**DRAWING NO.:** 171221

**CHECKED BY:** Eoin McCarthy  
**DRAWING NO.:** 171221 - 09

**SCALE:** 1:5,000 @ A1  
**DATE:** 19.02.2020

OS SHEET No. 1000, 1001, 1002, 290




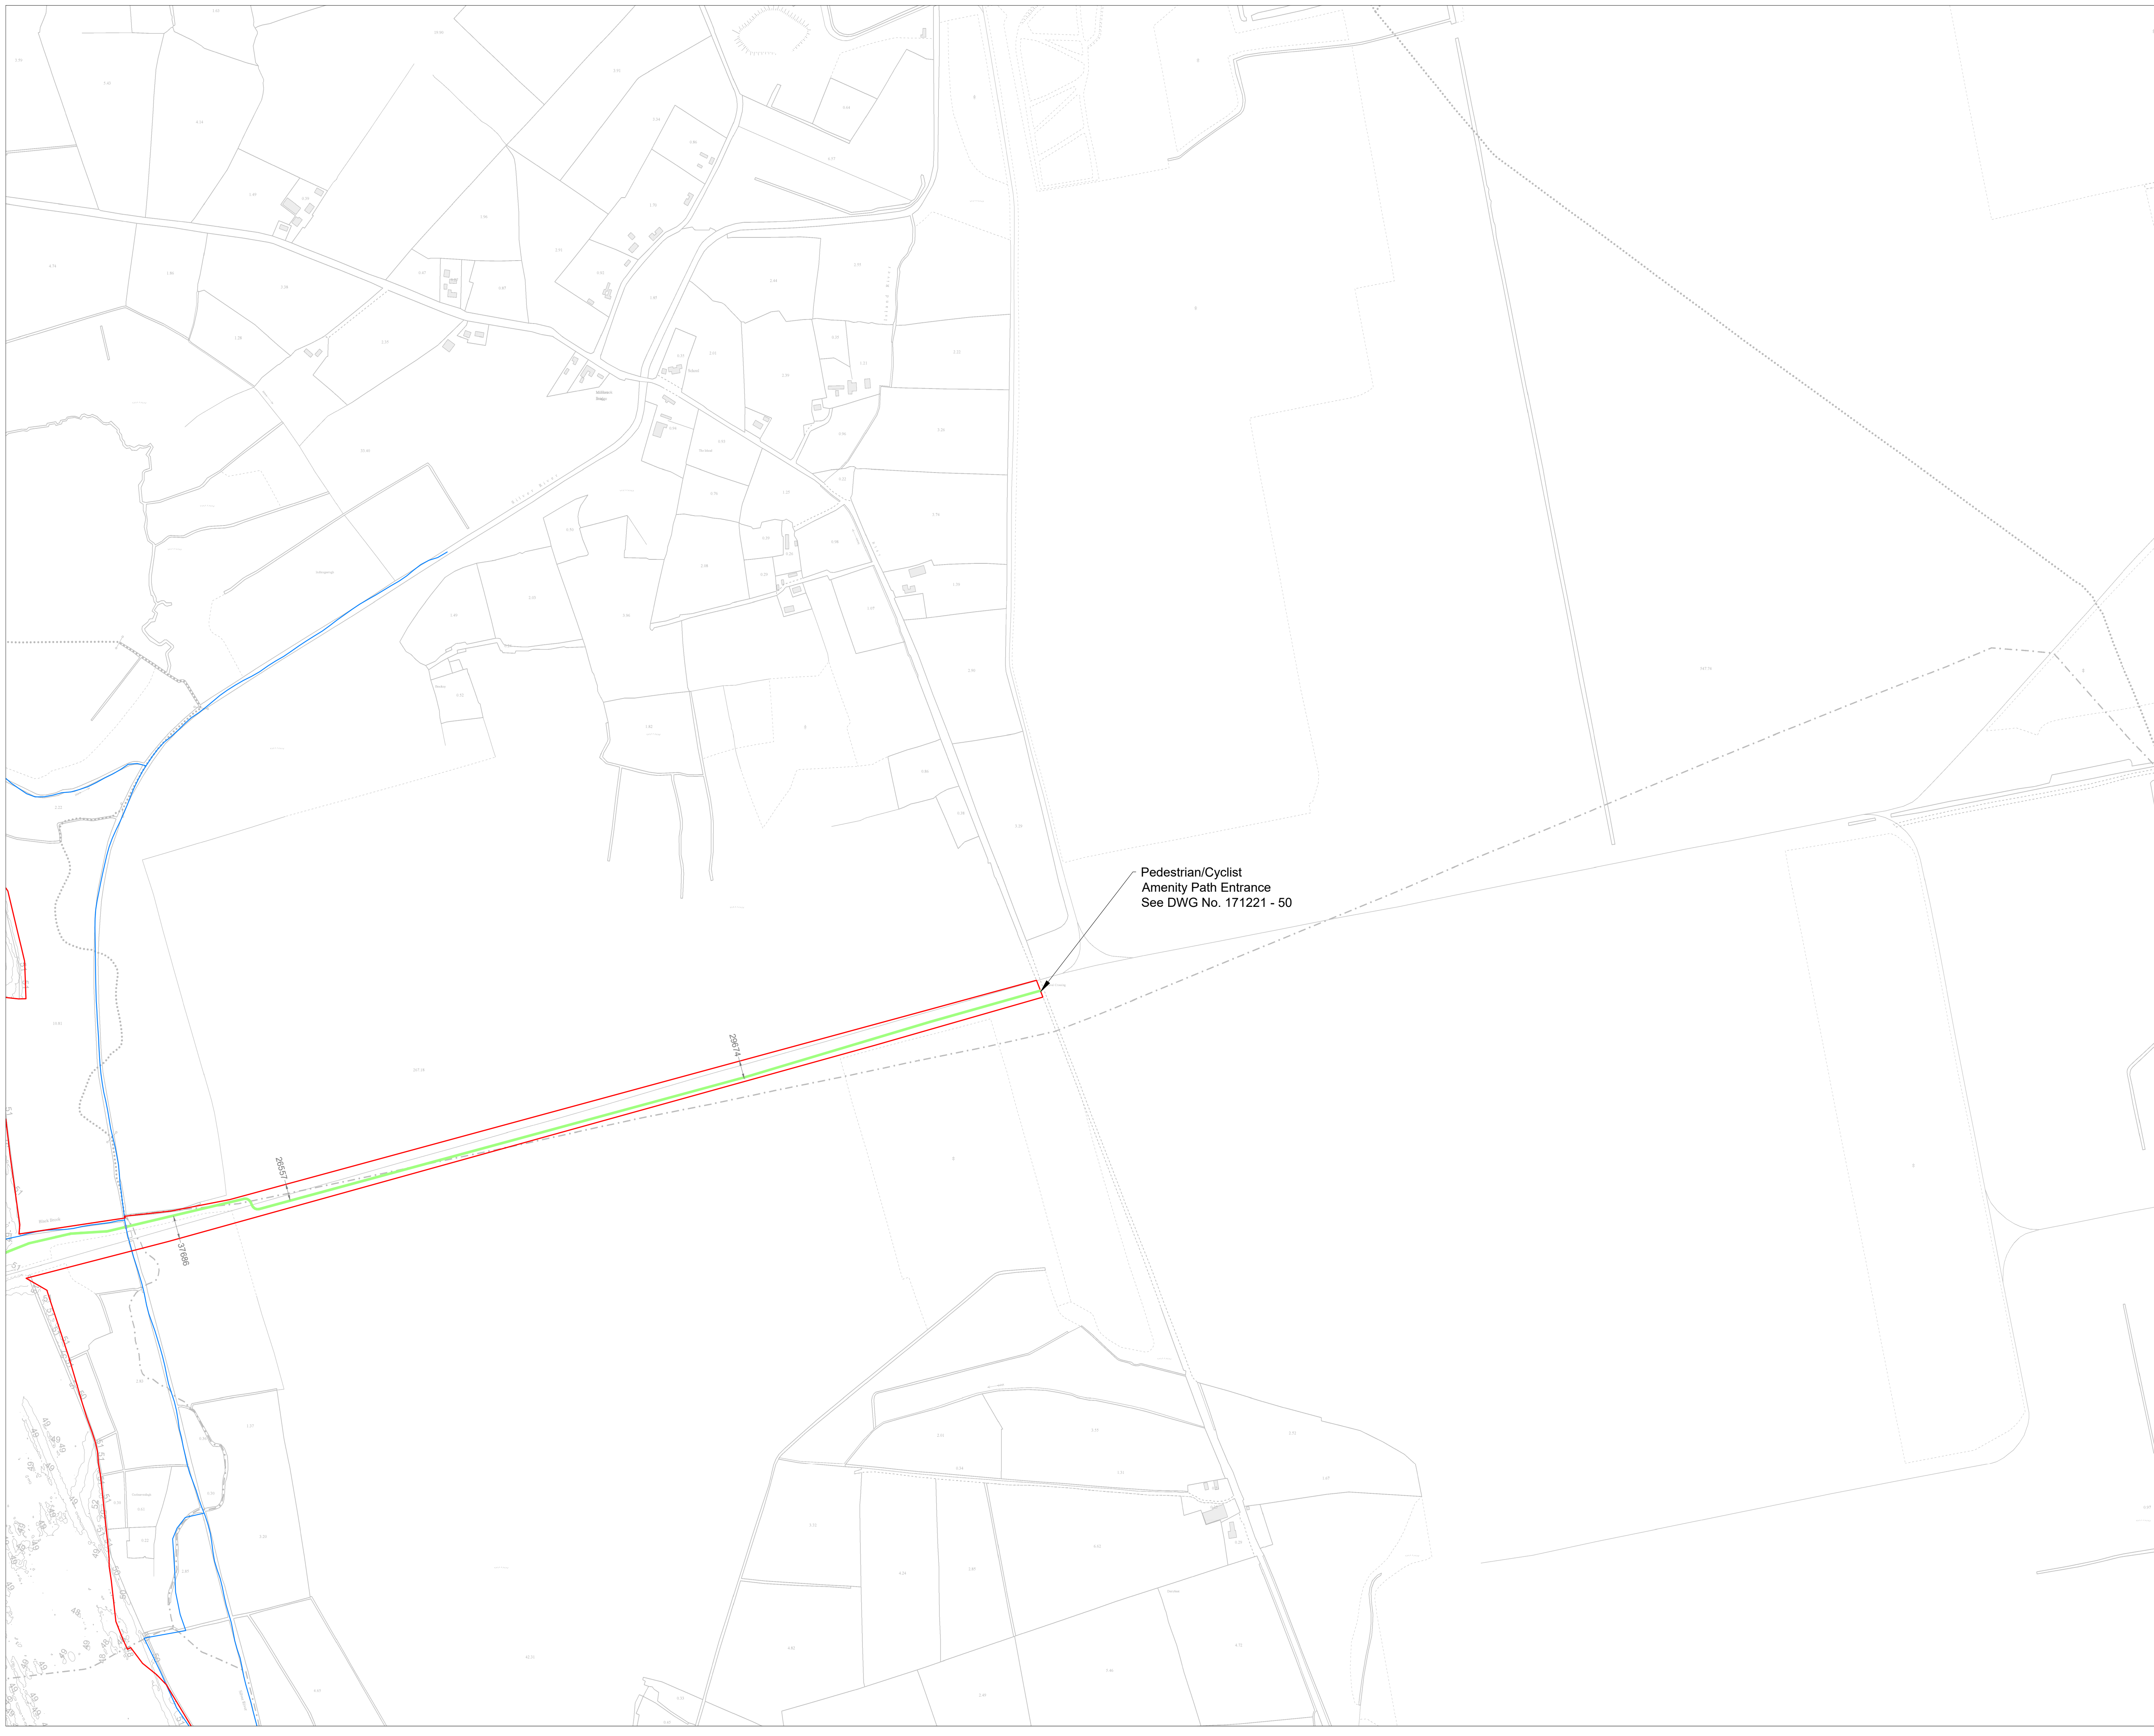

Pedestrian/Cyclist  
Amenity Path Entrance  
See DWG No. 171221 - 50

- Project Design Drawing Notes**
1. Drawings issued are for planning application purposes only.
  2. Drawings not to be used for construction/contract conditions.
  3. Copyright, all rights reserved. No part herewith may be copied or reproduced partially or wholly in any form whatsoever without the prior notice of the copyright owner McCarthy Keville O'Sullivan.
  4. Do not scale off this drawing. Figured metric dimensions only should be taken off this drawing.
  5. All contractors, whether main or sub-contractors, must visit the site and are responsible for taking and checking any and all dimensions and levels that relate to the works.
  6. The use of or reliance upon this drawing shall be deemed to be acceptance of these conditions of use unless otherwise agreed in writing, such written agreement to be sought from and issued by the copyright holder to the use or reliance upon this drawing.
  7. Layout plans show typical Turbine rotor diameter as per turbine drawing.
  8. Final levels may vary depending on local ground conditions.

- Drawing Legend**
- Planning Application Boundary
  - River/Stream
  - Existing Culvert/Watercourse Crossing
  - Amenity Pathway

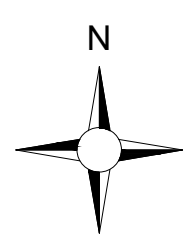


Ordnance Survey Ireland Licence No. AR0021820 © Ordnance Survey Ireland/Government of Ireland

<b>DRAWING TITLE:</b> <b>Site Layout Plan - Sheet 7 of 8</b>	
<b>PROJECT TITLE:</b> <b>Derrinlough Wind Farm, Co. Offaly</b>	
<b>DRAWING BY:</b> <b>Joseph O'Brien</b>	<b>CHECKED BY:</b> <b>Eoin McCarthy</b>
<b>PROJECT No.:</b> <b>171221</b>	<b>DRAWING No.:</b> <b>171221 - 10</b>
<b>SCALE:</b> <b>1:5,000 @ A1</b>	<b>DATE:</b> <b>19.02.2020</b>

OS SHEET No. 3487, 3488, 3489, 3490, 3491, 3537, 3538, 3539, 3540, 3541, 3586, 3587, 3588, 3589, 3590, 3643, 3644, 3645, 3646, 3700, 3701, 3702, 3703, 3704, 3756, 3759, 3760, 3761, 3762

**MKO**  
 Planning and  
 Environmental  
 Consultants  
 Tuam Road, Galway  
 Ireland, H91 VW84  
 +353 (0) 91 735611  
 email: info@www.mkofireland.ie  
 Website: www.mkofireland.ie




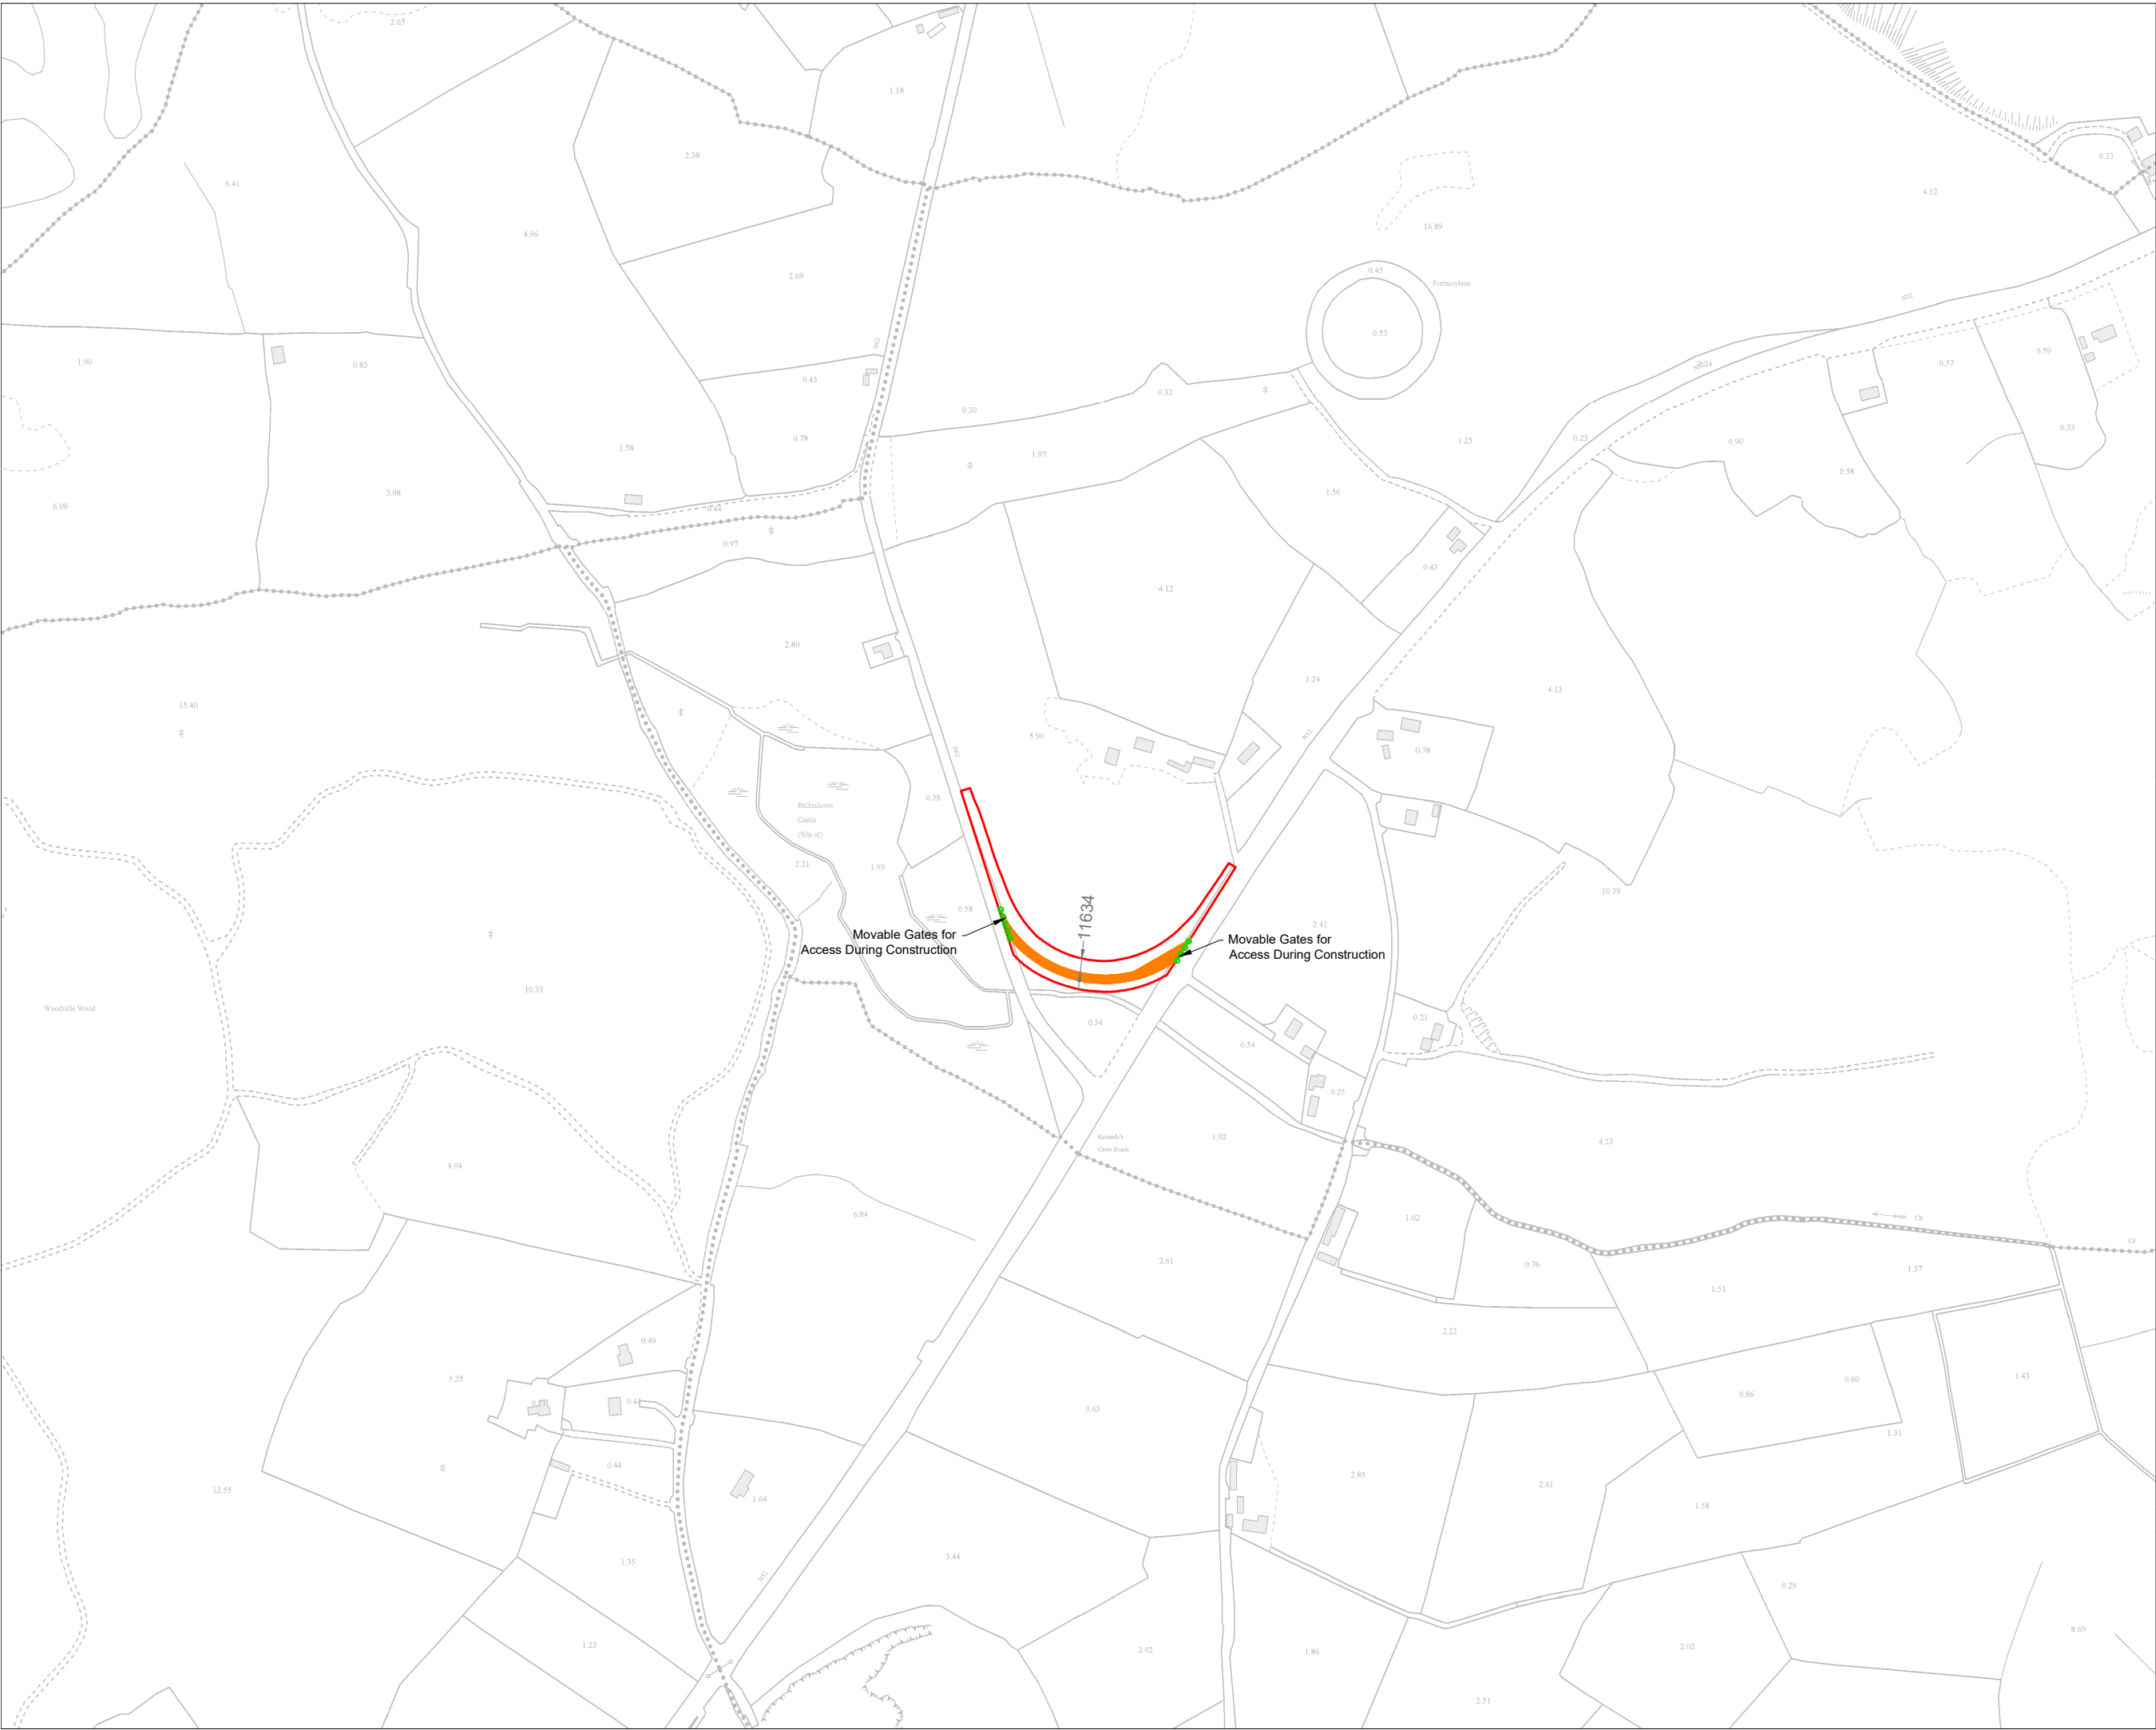

- Project Design Drawing Notes**
1. Drawings issued are for planning application purposes only.
  2. Drawings not to be used for construction/contract conditions.
  3. Copyright, all rights reserved. No part hereof may be copied or reproduced partially or wholly in any form whatsoever without the prior notice of the copyright owner McCarthy Keville O'Sullivan.
  4. Do not scale off this drawing. Figured metric dimensions only should be taken off this drawing.
  5. All contractors, whether main or sub-contractors, must visit the site and are responsible for taking and checking any and all dimensions and levels that relate to the works.
  6. The use of or reliance upon this drawing shall be deemed to be acceptance of these conditions of use unless otherwise agreed in writing, such written agreement to be sought from and issued by the copyright holder to the use or reliance upon this drawing.
  7. Layout plans show typical Turbine rotor diameter as per turbine drawing.
  8. Final levels may vary depending on local ground conditions.

**Drawing Legend**

- Planning Application Boundary
- Proposed Road

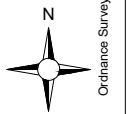

**Site Layout Plan -  
Sheet 8 of 8 (N52 - N62)**

**Derrinlough Wind Farm, Co. Offaly**

DRAWING BY: <b>Joseph O'Brien</b>	CHECKED BY: <b>Eoin McCarthy</b>
PROJECT No: <b>171221</b>	DRAWING No.: <b>171221 - 11</b>
SCALE: <b>1:5,000 @ A3</b>	DATE: <b>19.02.2020</b>

OS Grid: 3489, 3490, 3491, 3537, 3538, 3539, 3540, 3541, 3586, 3587, 3588, 3589, 3590, 3643, 3644, 3645, 3646, 3700, 3701, 3702, 3703, 3704

**MKO**  
Planning and Environmental Consultants  
Tuam Road, Galway  
Ireland, H91 VW94  
+353 (0) 91 735611  
email: info@www.mkofireland.ie  
Website: www.mkofireland.ie

Ordnance Survey Ireland Licence No. AR0021820 © Ordnance Survey Ireland/Government of Ireland