

proposed GIS Building Section 3
scale 1:200

proposed GIS Building cross section 1

scale 1 : 200

Check all dimensions on site.

Do not rely on scaled dimensions. This drawing must be read in conjunction


This drawing is the property of Michael Collins Associates Ltd. (trading as MCA Architects). The drawing shall

not be copied, reproduced or otherwise used without the


consent of Michael Collins Associates Ltd.

with all relevant contract documents.

proposed GIS Building cross section 2
scale 1:200

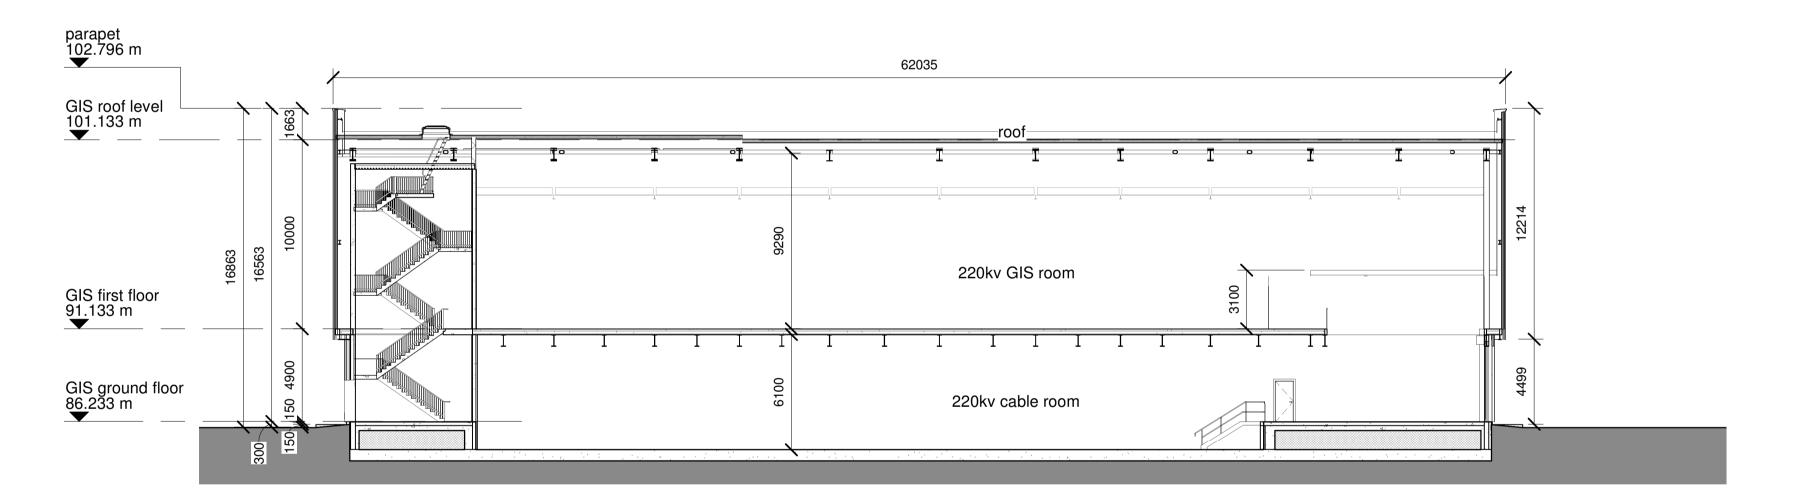

proposed GIS Building longitudinal section 4
scale 1:200

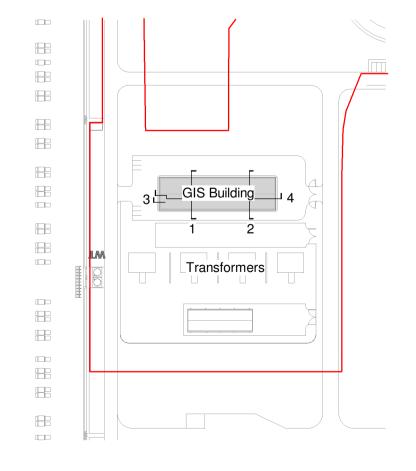

Rev Date Description Drn Chkd
P08 01.20 For Submission ML GO
Architecture + Interior Design + Masterplanning + Project Management

4 Hanover Wharf,
Asgard Road,
Dublin 2, Ireland
