


Project Design Drawing Notes


1. Drawings issued are for planning application purposes only.
2. Drawings not to be used for construction/contract conditions.
3. Copyright, all rights reserved. No part here with may be copied or reproduced partially or wholly in any form whatsoever without the prior notice of the copyright owner McCarthy Keville O'Sullivan.
4. Do not scale off this drawing. Figured metric dimensions only should be taken off this drawing.
5. All contractors, whether main or sub-contractors, must visit the site and are responsible for taking and checking any and all dimensions and levels that relate to the works.
6. The use of or reliance upon this drawing shall be deemed to be acceptance of these conditions of use unless otherwise agreed in writing, such written agreement to be sought from and issued by the copyright holder to the use or reliance upon these drawings.

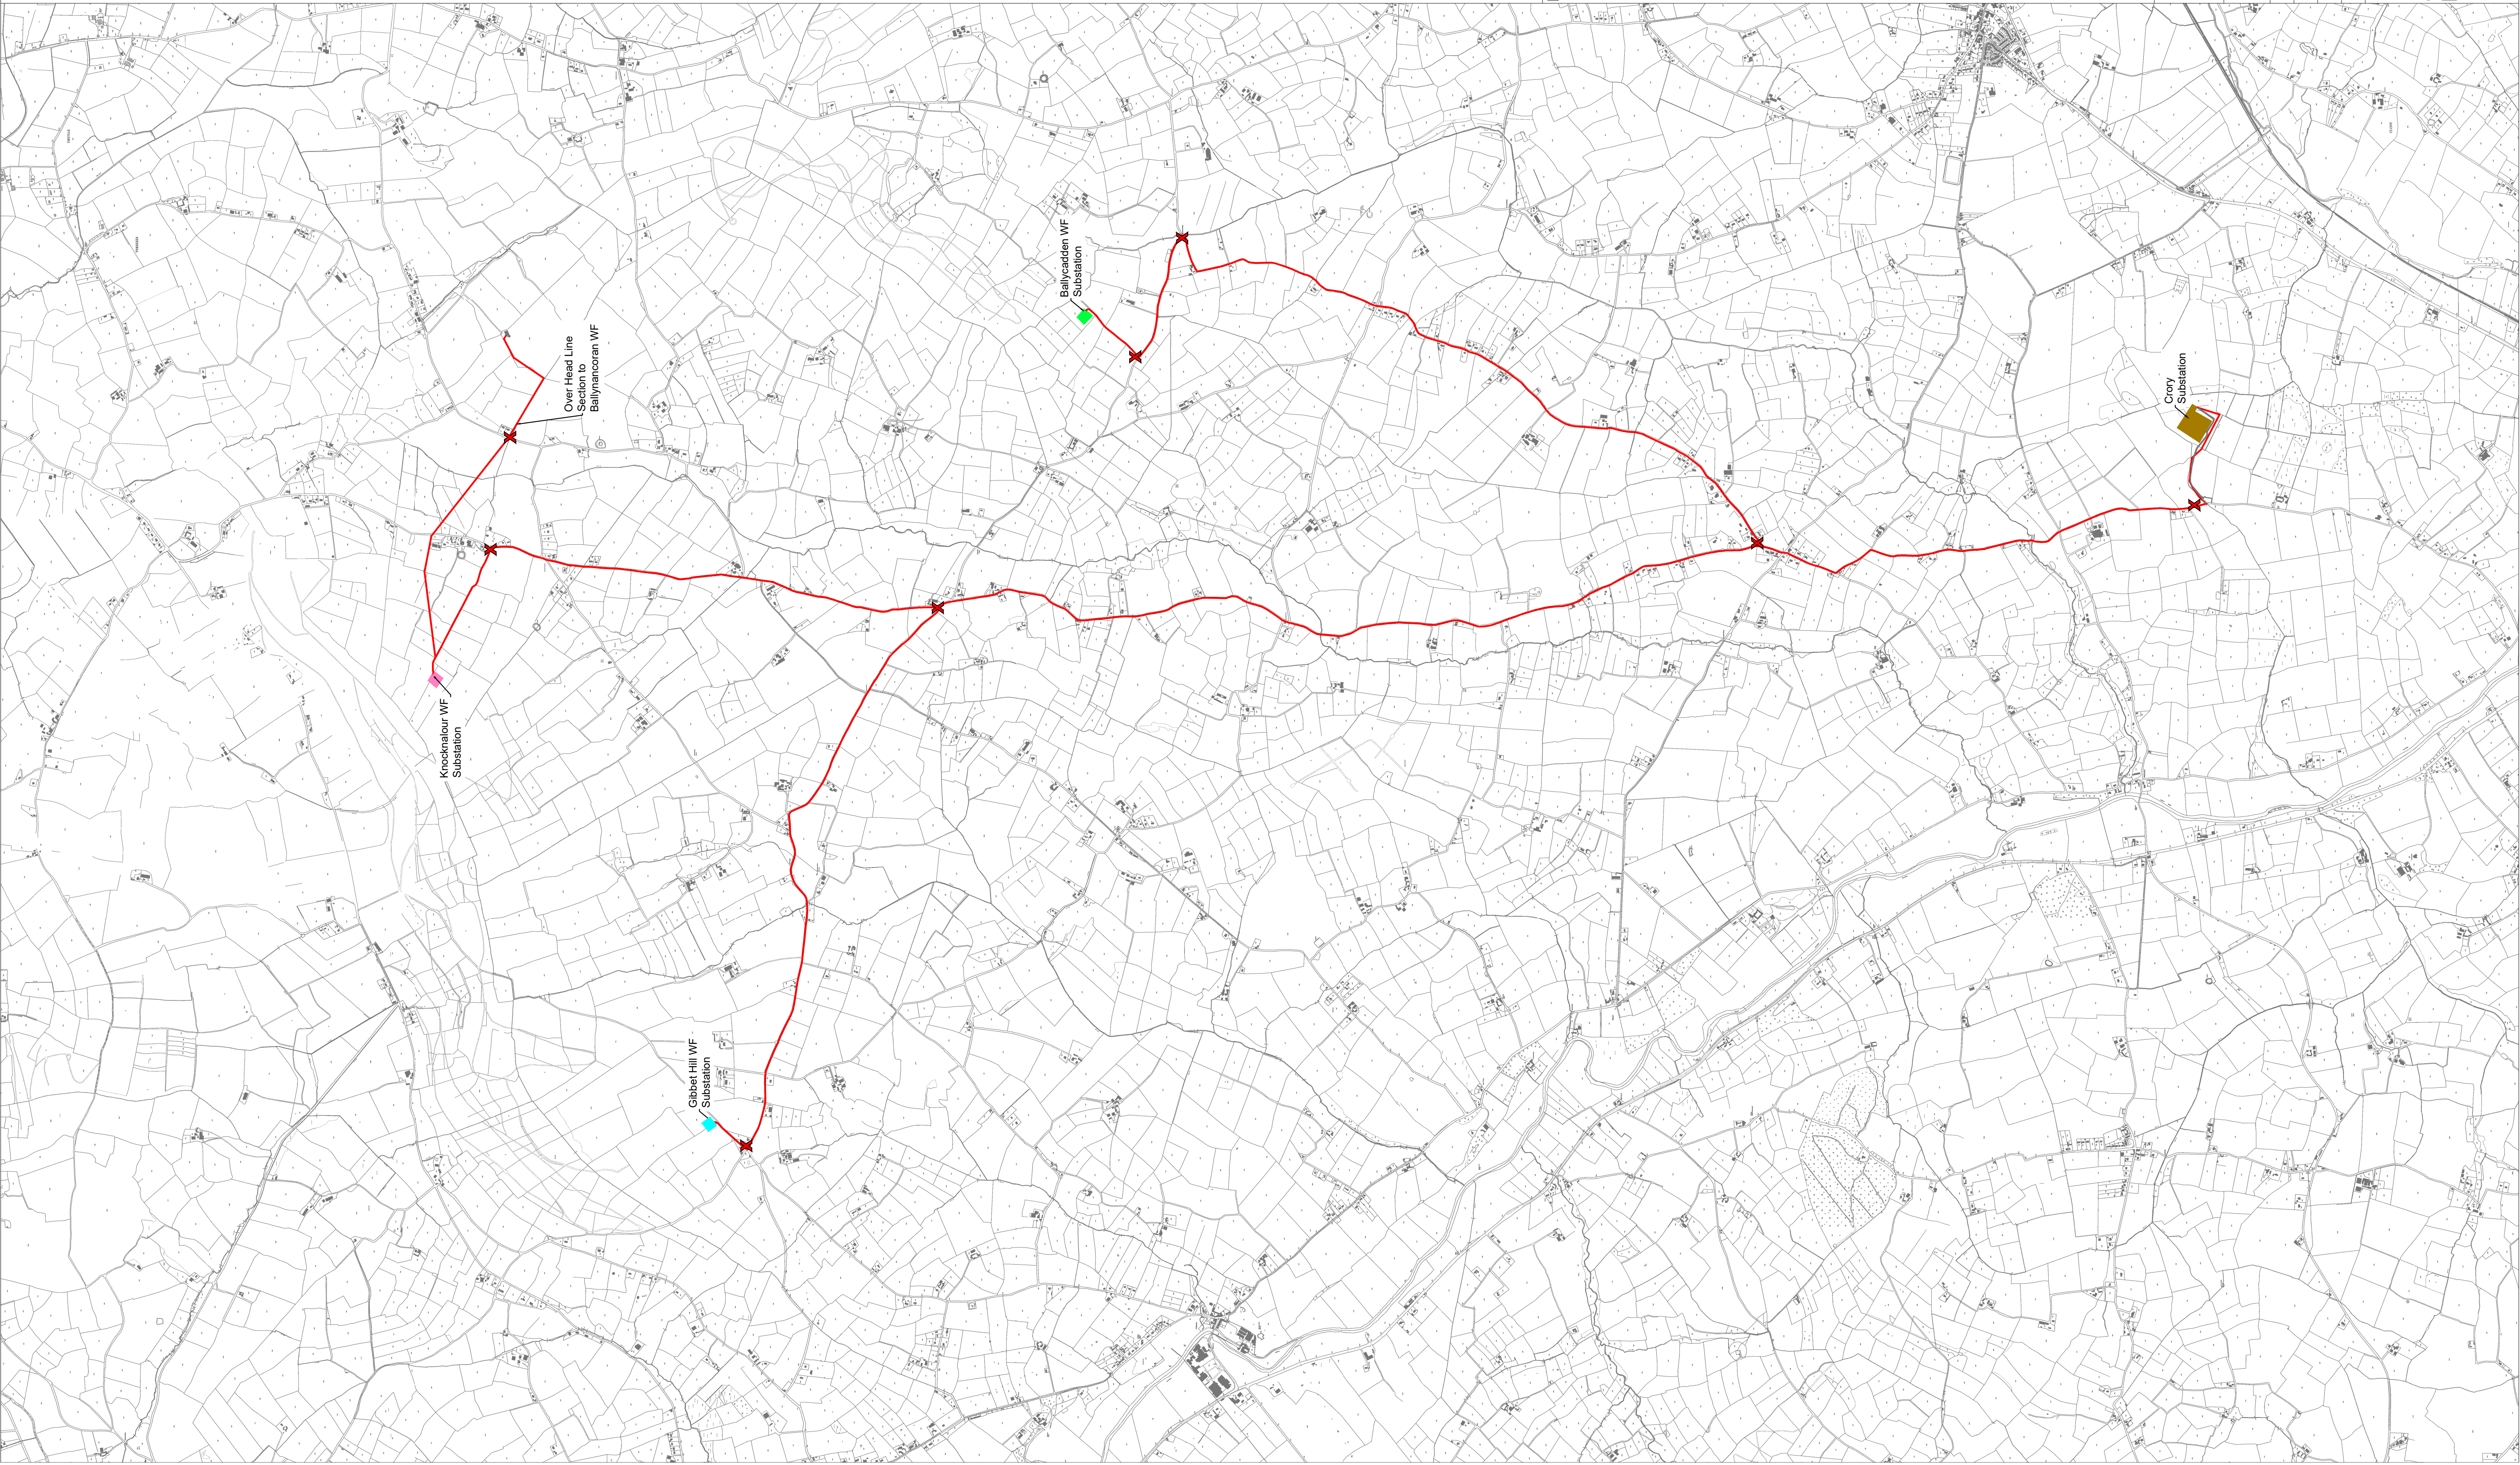

Drawing Legend

Planning Application Boundary

Site Notice

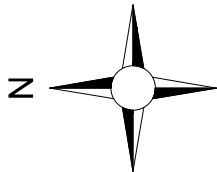

Site Notice
Location Map

Croy Wind Farm Group Grid Connection			
DRAWING BY:	CHECKED BY:		
Joseph O'Brien	Jimmy Green		
PROJECT No.	DRAWING No.		
190806	190806 - 02		
SCALE:	DATE:		
1:20,000 @ A1	06.03.2020		
OS SHEET No.			
Works Areas in: 4716, 4717, 4778, 4779, 4838, 4839, 4901			




MKO
Planning and
Environmental
Consultants
Tum Road, Galway
Ireland, H91 VW84
+353 (0)91 795611
email: info@www.mkoireland.ie
Website: www.mkoireland.ie

Ordnance Survey Ireland Licence No. AR0021820© Ordnance Survey Ireland/Government of Ireland


Project Design Drawing Notes

1. Drawings issued are for planning application purposes only.
2. Drawings not to be used for construction/contract conditions.
3. Copyright, all rights reserved. No part here with may be copied or reproduced partially or wholly in any form whatsoever without the prior notice of the copyright owner McCarthy Keville O'Sullivan.
4. Do not scale off this drawing. Figured metric dimensions only should be taken off this drawing.
5. All contractors, whether main or sub-contractors, must visit the site and are responsible for taking and checking any and all dimensions and levels that relate to the works.
6. The use of or reliance upon this drawing shall be deemed to be acceptance of these conditions of use unless otherwise agreed in writing, such written agreement to be sought from and issued by the copyright holder to the use or reliance upon these drawings.

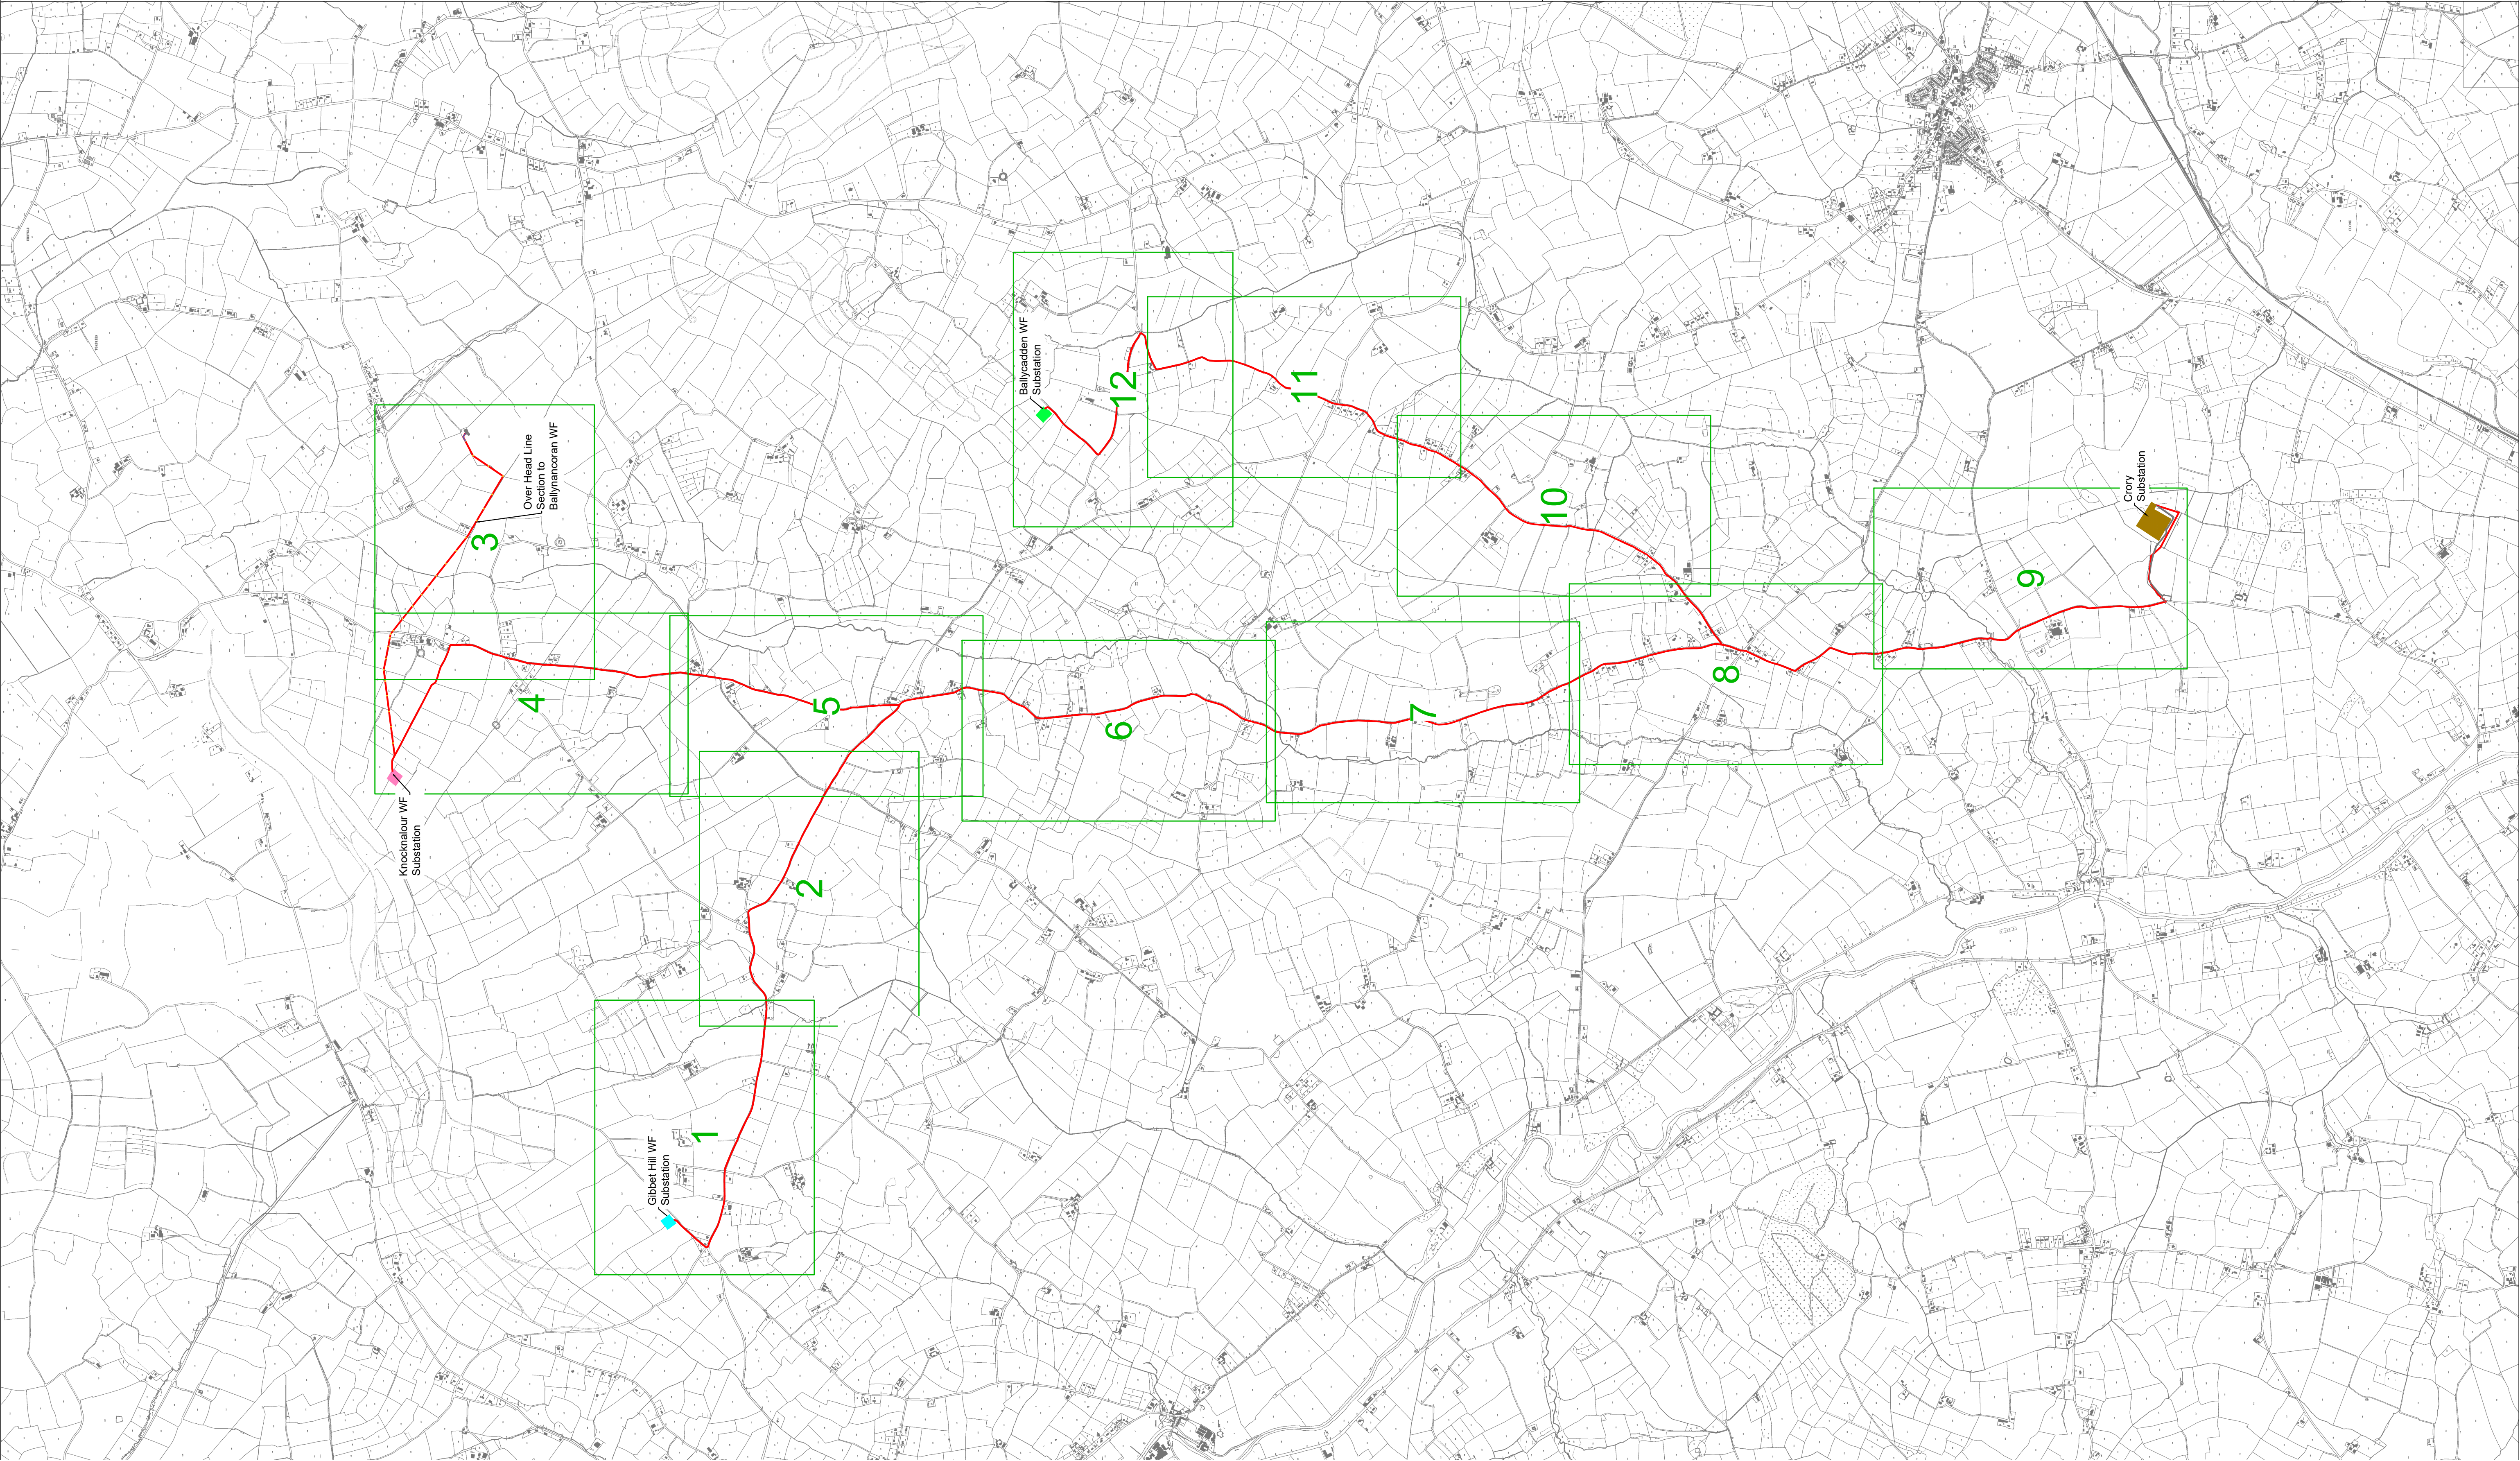

Drawing Legend

- Planning Application Boundary
- Underground Grid Connection
- Joint Bay

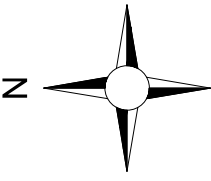


Site Layout
Key Plan

DRAWING TITLE			
Crory Wind Farm Group Grid Connection			
PROJECT TITLE			
Crory Wind Farm Group Grid Connection			
DRAWING BY:	Joseph O'Brien	CHECKED BY:	Jimmy Green
PROJECT No.	190806	DRAWING No.	190806 - 03
SCALE:	1:20,000 @ A1	DATE:	06.03.2020
OS SHEET No.			
Works Areas in: 4716, 4717, 4778, 4779, 4838, 4839, 4901			



MKO
Planning and
Environmental
Consultants
Tum Road, Galway
Ireland, H91 VW84
+353 (0)91 735611
email: info@www.mkoireland.ie
Website: www.mkoireland.ie

Ordnance Survey Ireland Licence No. AR0021820© Ordnance Survey Ireland/Government of Ireland

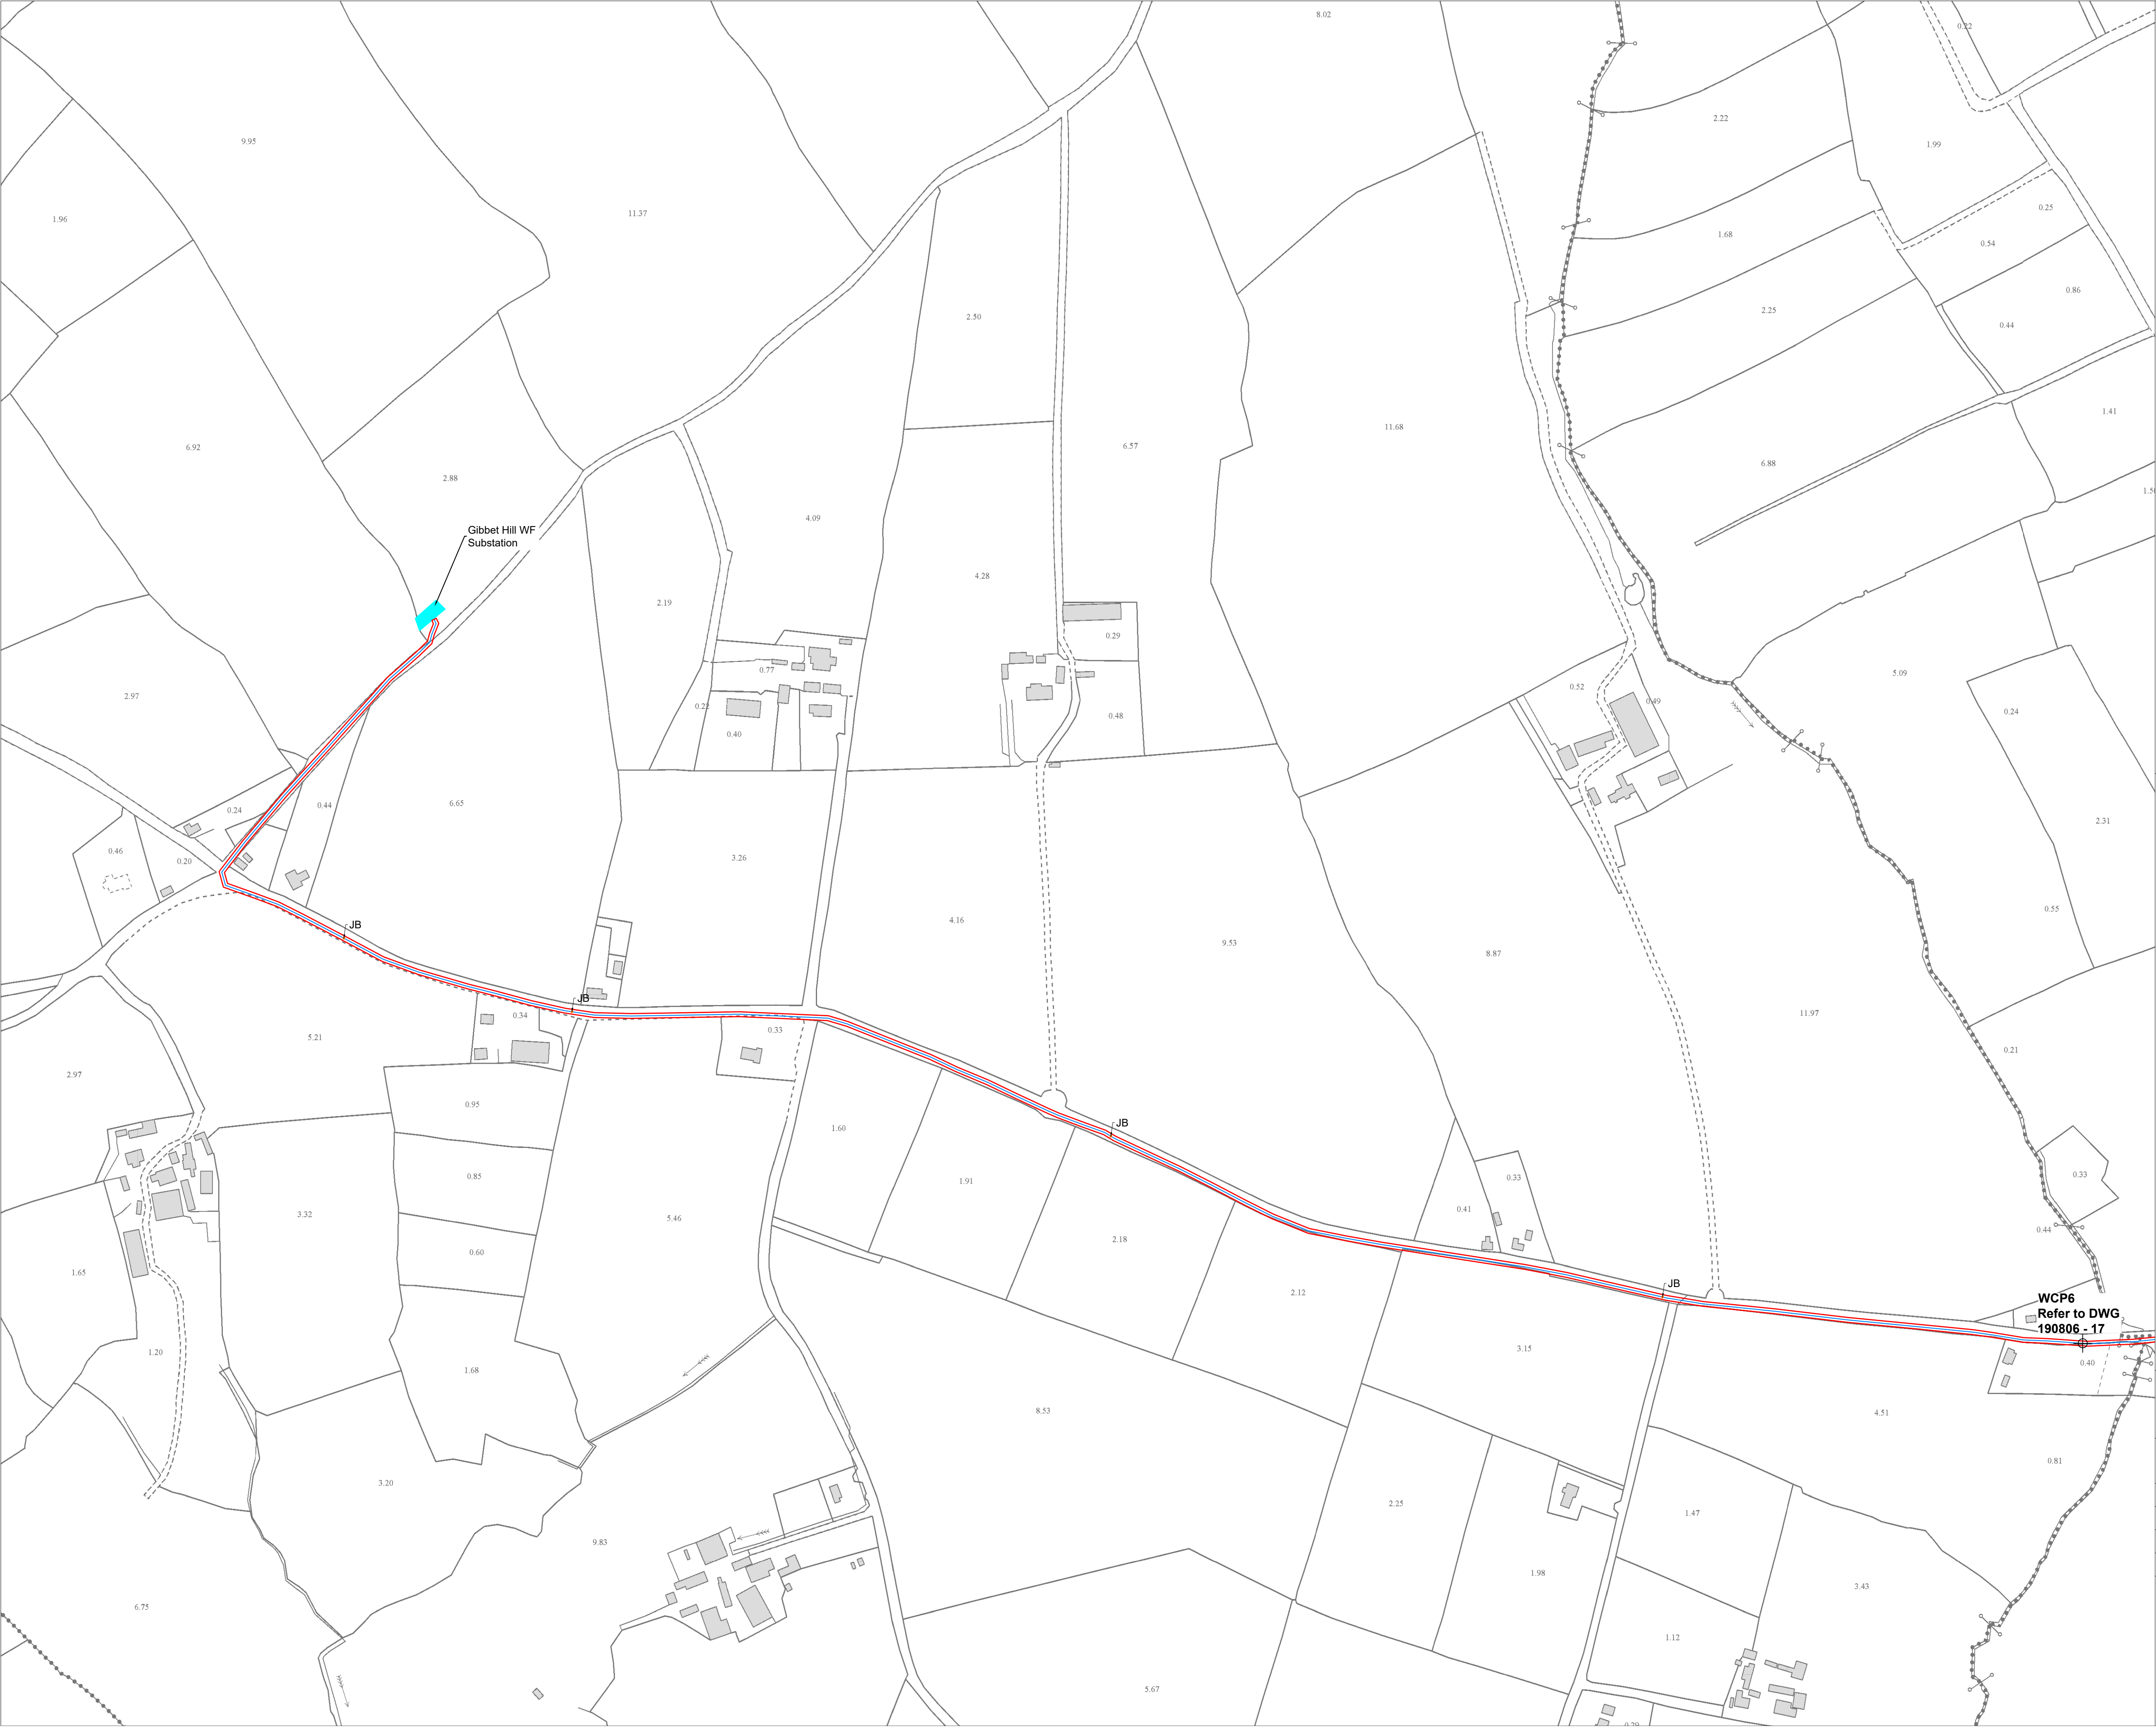

Project Design Drawing Notes

1. Drawings issued are for planning application purposes only.
2. Drawings not to be used for construction/contract conditions.
3. Copyright, all rights reserved. No part here with may be copied or reproduced partially or wholly in any form whatsoever without the prior notice of the copyright owner McCarthy Keville O'Sullivan.
4. Do not scale off this drawing. Figured metric dimensions only should be taken off this drawing.
5. All contractors, whether main or sub-contractors, must visit the site and are responsible for taking and checking any and all dimensions and levels that relate to the works.
6. The use of or reliance upon this drawing shall be deemed to be acceptance of these conditions of use unless otherwise agreed in writing, such written agreement to be sought from and issued by the copyright holder to the use or reliance upon these drawings.

Drawing Legend

- Planning Application Boundary
- Underground Grid Connection
- JB
- Joint Bay
- Culvert/Water Crossing Point


Site Layout Plan - Sheet 1 of 12

PROJECT TITLE:
Crory Wind Farm Group Grid Connection

DRAWING BY: Joseph O'Brien	CHECKED BY: Jimmy Green
PROJECT No.: 190806	DRAWING No.: 190806 - 04
SCALE: 1:2,500 @ A1	DATE: 06.03.2020
OS SHEET No.: Works Areas in: 4716, 4717, 4778, 4779, 4838, 4839, 4901	



MKO
Planning and
Environmental
Consultants
Tuam Road, Galway
Ireland, H91 VW84
+353 (0) 91 735611
email: info@www.mkoireland.ie
Website: www.mkoireland.ie

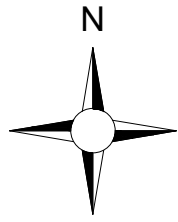

Ordnance Survey Ireland Licence No. AR002-1820© Ordnance Survey Ireland/Government of Ireland



- Project Design Drawing Notes**
1. Drawings issued are for planning application purposes only.
 2. Drawings not to be used for construction/contract conditions.
 3. Copyright, all rights reserved. No part here with may be copied or reproduced partially or wholly in any form whatsoever without the prior notice of the copyright owner McCarthy Keville O'Sullivan.
 4. Do not scale off this drawing. Figured metric dimensions only should be taken off this drawing.
 5. All contractors, whether main or sub-contractors, must visit the site and are responsible for taking and checking any and all dimensions and levels that relate to the works.
 6. The use of or reliance upon this drawing shall be deemed to be acceptance of these conditions of use unless otherwise agreed in writing, such written agreement to be sought from and issued by the copyright holder to the use or reliance upon these drawings.

Drawing Legend

- Planning Application Boundary
- Underground Grid Connection
- JB ● Joint Bay
-  Culvert/Water Crossing Point

DRAWING TITLE:

Site Layout Plan - Sheet 2 of 12


PROJECT TITLE:

Crory Wind Farm Group Grid Connection


DRAWING BY:	CHECKED BY:
Joseph O'Brien	Jimmy Green
PROJECT No.:	DRAWING No.:
190806	190806 - 05
SCALE:	DATE:
1:2,500 @ A1	06.03.2020
OS SHEET No.:	
Works Areas in: 4716, 4717, 4778, 4779, 4838, 4839, 4901	



MKO
Planning and
Environmental
Consultants
Tuam Road, Galway
Ireland, H91 VW84
+353 (0) 91 735611
email: info@www.mkoireland.ie
Website: www.mkoireland.ie

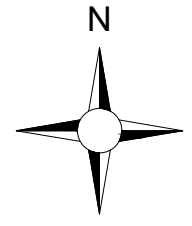

Ordnance Survey Ireland Licence No. AR0021820© Ordnance Survey Ireland/Government of Ireland

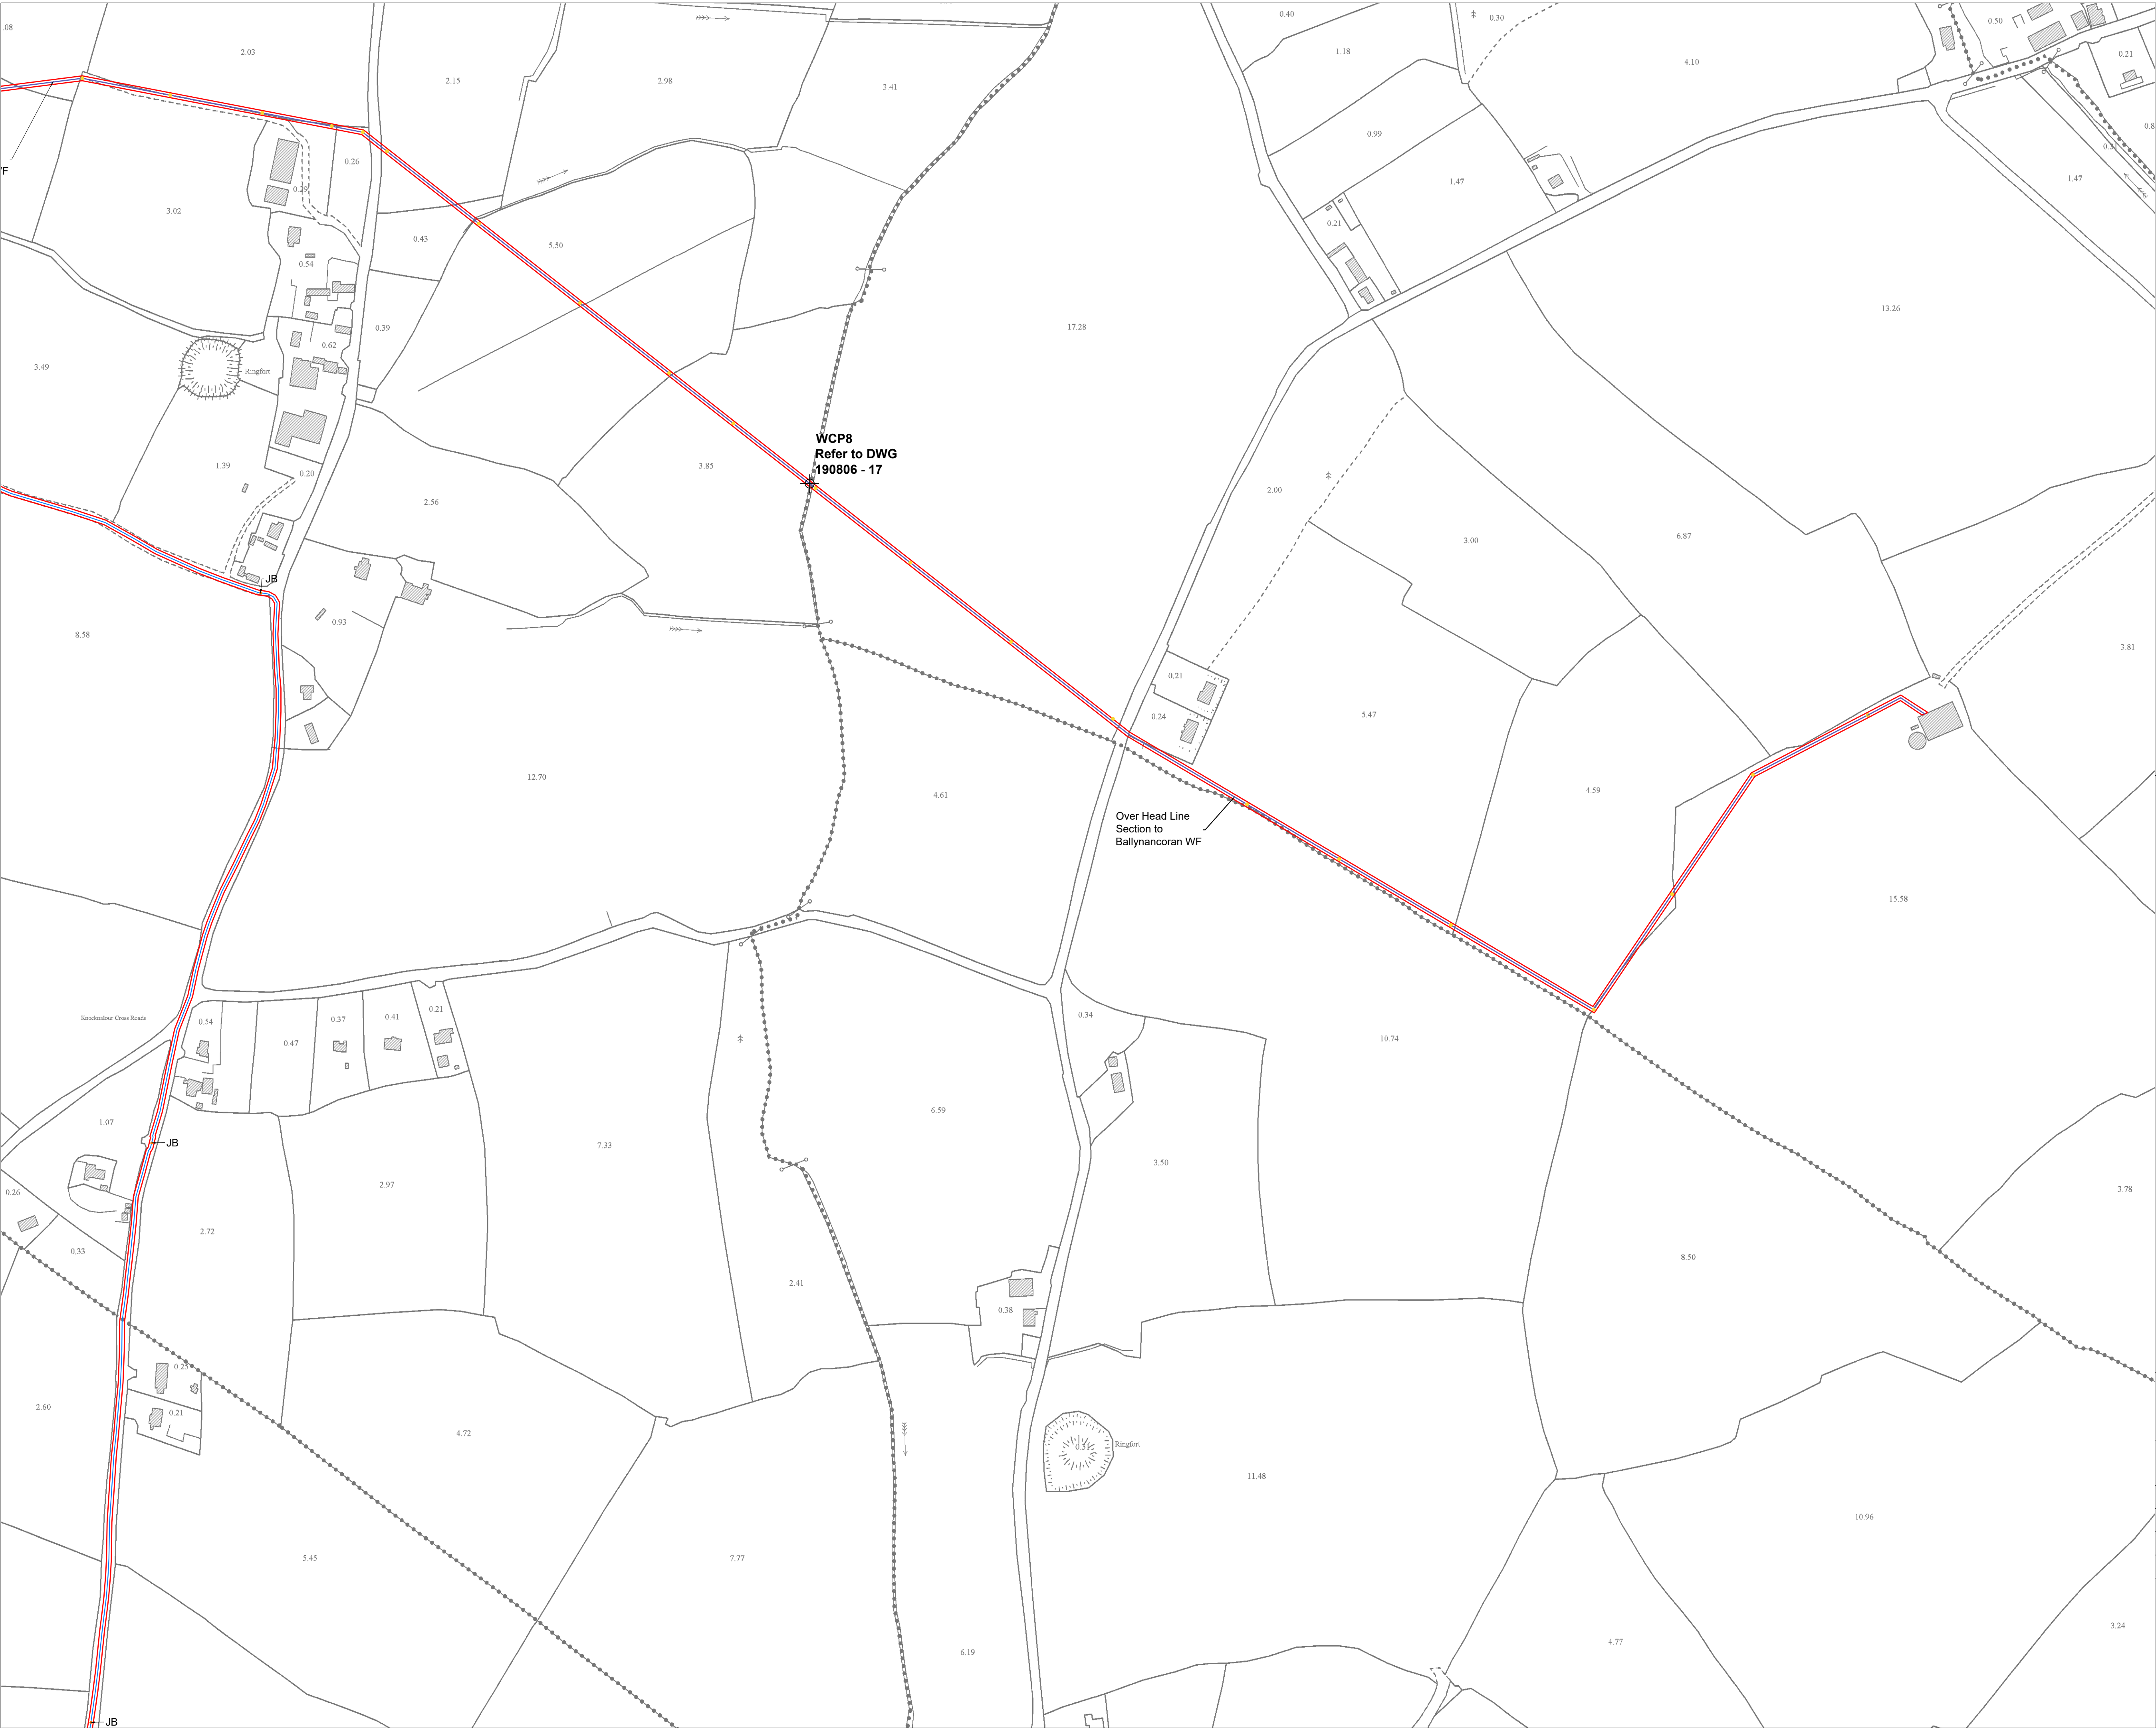

- Project Design Drawing Notes**
1. Drawings issued are for planning application purposes only.
 2. Drawings not to be used for construction/contract conditions.
 3. Copyright, all rights reserved. No part here with may be copied or reproduced partially or wholly in any form whatsoever without the prior notice of the copyright owner McCarthy Keville O'Sullivan.
 4. Do not scale off this drawing. Figured metric dimensions only should be taken off this drawing.
 5. All contractors, whether main or sub-contractors, must visit the site and are responsible for taking and checking any and all dimensions and levels that relate to the works.
 6. The use of or reliance upon this drawing shall be deemed to be acceptance of these conditions of use unless otherwise agreed in writing, such written agreement to be sought from and issued by the copyright holder to the use or reliance upon these drawings.

Drawing Legend

- Planning Application Boundary
- Underground Grid Connection
- Overhead Line

JB Joint Bay

Polesets (Refer to DWG 4636-P-GC-200-02)

Site Layout Plan - Sheet 3 of 12

PROJECT TITLE:
Crory Wind Farm Group Grid Connection

DRAWING BY: Joseph O'Brien	CHECKED BY: Jimmy Green
PROJECT No.: 190806	DRAWING No.: 190806 - 06
SCALE: 1:2,500 @ A1	DATE: 06.03.2020
OS SHEET No.: Works Areas in: 4716, 4717, 4778, 4779, 4838, 4839, 4901	

MKO
Planning and Environmental Consultants
Tuam Road, Galway
Ireland, H91 VW84
+353 (0) 91 735611
email: info@www.mkoireland.ie
Website: www.mkoireland.ie

Project Design Drawing Notes

Drawings issued are for planning application purposes only.


Drawings not to be used for construction/contract conditions.

Copyright, all rights reserved. No part here may be copied or reproduced partially or wholly in any form whatsoever without the prior notice of the copyright owner McCarthy Keville O'Sullivan.

Do not scale off this drawing. Figured metric dimensions only should be taken off this drawing.


All contractors, whether main or sub-contractors, must visit the site and are responsible for taking and checking any and all dimensions and levels that relate to the works.

The use of or reliance upon this drawing shall otherwise be deemed an acceptance of these conditions of use unless otherwise agreed in writing, such written agreement to be sought from and issued by the copyright holder to the use or reliance upon these drawings.

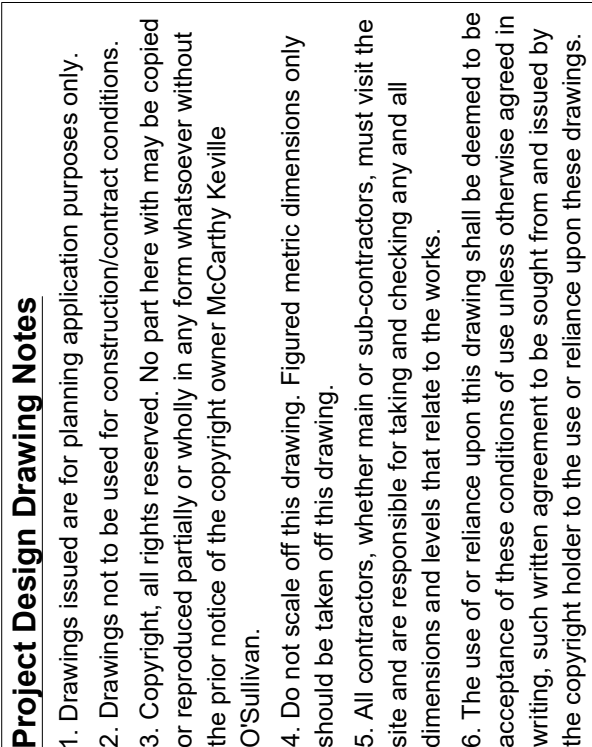

Drawing Legend

	Planning Application Boundary
	Underground Grid Connection
	Overhead Line
JB	Joint Bay
	Polesets (Refer to DWG 4636-P-GC-200-02)

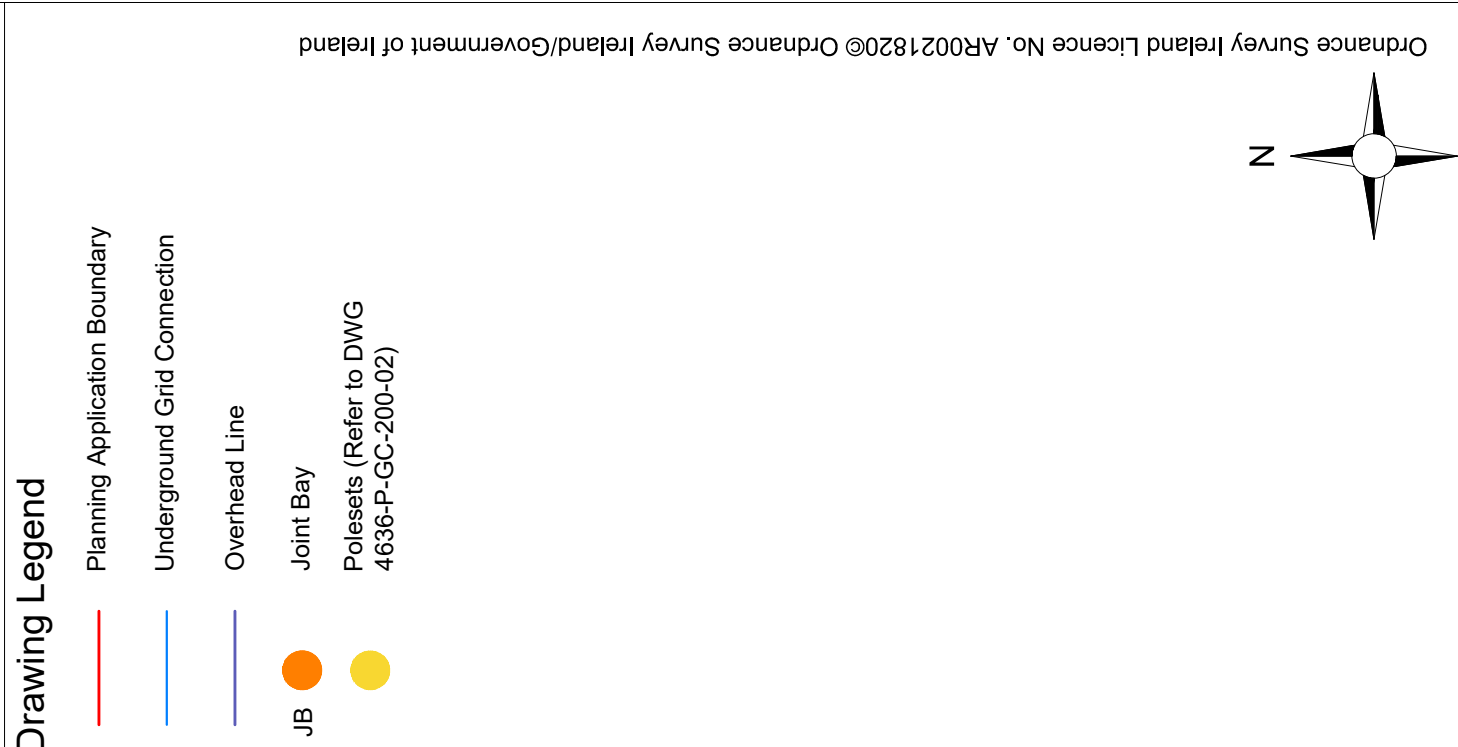


**Site Layout Plan -
Sheet 4 of 12**

Crory Wind Farm Group Grid Connection

DRAWING BY: Joseph O Brien	CHECKED BY: Jimmy Green
PROJECT No.: 190806	DRAWING No.: 190806 - 07

1:2,500 @ A1

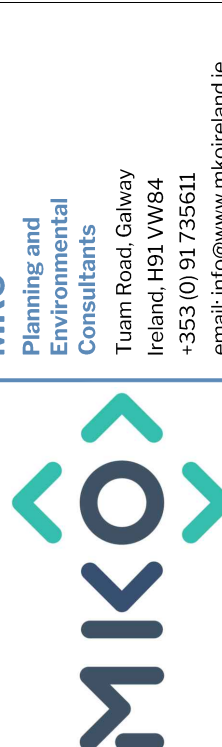

MKO
Planning and
Environmental
Consultants
Tuum Road, Galway
Ireland, H91 VW84
+353 (0) 91 735611
email: info@www.mikoreland.ie
Website: www.mikoreland.ie


Project Design Drawing Notes

1. Drawings issued are for planning application purposes only.
2. Drawings not to be used for construction/contract conditions.
3. Copyright, all rights reserved. No part here with may be copied or reproduced partially or wholly in any form whatsoever without the prior notice of the copyright owner McCarthy Keville O'Sullivan.
4. Do not scale off this drawing. Figured metric dimensions only should be taken off this drawing.
5. All contractors, whether main or sub-contractors, must visit the site and are responsible for taking and checking any and all dimensions and levels that relate to the works.
6. The use of or reliance upon this drawing shall be deemed to be acceptance of these conditions of use unless otherwise agreed in writing, such written agreement to be sought from and issued by the copyright holder to the use or reliance upon these drawings.



Drawing Legend

- Planning Application Boundary
- Underground Grid Connection
- Joint Bay
- Culvert/Water Crossing Point

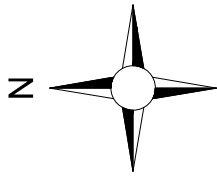

DRAWING TITLE:

**Site Layout Plan -
Sheet 5 of 12**

PROJECT TITLE:

Crory Wind Farm Group Grid Connection

DRAWING BY:

Joseph O'Brien

CHECKED BY:

Jimmy Green

PROJECT No:

190806

DRAWING No:

190806 - 08

SCALE:

1:2,500 @ A1

DATE:

06.03.2020

OS SHEET No:

Works Areas in: 4716, 4717, 4778, 4838, 4839, 4901



MKO
Planning and
Environmental
Consultants
Tum Road, Galway
Ireland, H91 VV84
+353 (0) 91 735611
email: info@www.mkoireland.ie
Website: www.mkoireland.ie

Project Design Drawing Notes


1. Drawings issued are for planning application purposes only.
2. Drawings not to be used for construction/contract conditions.
3. Copyright, all rights reserved. No part here with may be copied or reproduced partially or wholly in any form whatsoever without the prior notice of the copyright owner McCarthy Keville O'Sullivan.
4. Do not scale off this drawing. Figured metric dimensions only should be taken off this drawing.
5. All contractors, whether main or sub-contractors, must visit the site and are responsible for taking and checking any and all dimensions and levels that relate to the works.
6. The use of or reliance upon this drawing shall be deemed to be acceptance of these conditions of use unless otherwise agreed in writing, such written agreement to be sought from and issued by the copyright holder to the use or reliance upon these drawings.



Drawing Legend

- Planning Application Boundary
- Underground Grid Connection
- Joint Bay
- Culvert/Water Crossing Point

Ordnance Survey Ireland Licence No. AR0021820© Ordnance Survey Ireland/Government of Ireland

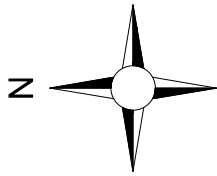

**Site Layout Plan -
Sheet 6 of 12**

PROJECT TITLE: Crory Wind Farm Group Grid Connection	
DRAWING BY: Joseph O'Brien	CHECKED BY: Jimmy Green
PROJECT No: 190806	DRAWING No: 190806 - 09
SCALE: 1:2,500 @ A1	DATE: 06.03.2020
OS SHEET No.: Works Areas in: 4716, 4717, 4778, 4779, 4838, 4839, 4801	



Project Design Drawing Notes


1. Drawings issued are for planning application purposes only.
2. Drawings not to be used for construction/contract conditions.
3. Copyright, all rights reserved. No part here with may be copied or reproduced partially or wholly in any form whatsoever without the prior notice of the copyright owner McCarthy Keville O'Sullivan.
4. Do not scale off this drawing. Figured metric dimensions only should be taken off this drawing.
5. All contractors, whether main or sub-contractors, must visit the site and are responsible for taking and checking any and all dimensions and levels that relate to the works.
6. The use of or reliance upon this drawing shall be deemed to be acceptance of these conditions of use unless otherwise agreed in writing, such written agreement to be sought from and issued by the copyright holder to the use or reliance upon these drawings.



Drawing Legend

- Planning Application Boundary
- Underground Grid Connection
- Joint Bay
- Culvert/Water Crossing Point

Ordnance Survey Ireland Licence No. AR0021820© Ordnance Survey Ireland/Government of Ireland

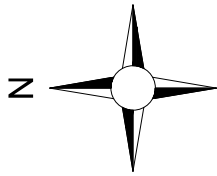

Site Layout Plan -
Sheet 7 of 12

PROJECT TITLE: Croy Wind Farm Group Grid Connection	
DRAWING BY: Joseph O'Brien	CHECKED BY: Jimmy Green
PROJECT No: 190806	DRAWING No: 190806 - 10
SCALE: 1:2,500 @ A1	DATE: 06.03.2020
OS SHEET No.: Works Areas in: 4716, 4717, 4778, 4779, 4838, 4839, 4901	



MKO
Planning and
Environmental
Consultants
Tum Road, Galway
Ireland, H91 VW84
+353 (0)91 735611
email: info@www.mkoireland.ie
Website: www.mkoireland.ie

Project Design Drawing Notes

1. Drawings issued are for planning application purposes only.
2. Drawings not to be used for construction/contract conditions.
3. Copyright, all rights reserved. No part here with may be copied or reproduced partially or wholly in any form whatsoever without the prior notice of the copyright owner McCarthy Keville O'Sullivan.
4. Do not scale off this drawing. Figured metric dimensions only should be taken off this drawing.
5. All contractors, whether main or sub-contractors, must visit the site and are responsible for taking and checking any and all dimensions and levels that relate to the works.
6. The use of or reliance upon this drawing shall be deemed to be acceptance of these conditions of use unless otherwise agreed in writing, such written agreement to be sought from and issued by the copyright holder to the use or reliance upon these drawings.



Drawing Legend

- Planning Application Boundary
- Underground Grid Connection
- Joint Bay

Ordnance Survey Ireland Licence No. AR0021820© Ordnance Survey Ireland/Government of Ireland

N

DRAWING TITLE

Site Layout Plan - Sheet 8 of 12

PROJECT TITLE

Croy Wind Farm Group Grid Connection

DRAWING BY

Joseph O'Brien

CHECKED BY

Jimmy Green

PROJECT No.

190806

DRAWING No.

190806 - 11

SCALE

1:2,500 @ A1

DATE

06.03.2020

OS SHEET No.

Works Areas in: 4716, 4717, 4778, 4779, 4838, 4839, 4901

MKO

Planning and Environmental Consultants

Tuam Road, Galway

Ireland, H91 VV84

+353 (0)91 735611

email: info@www.mkoireland.ie

Website: www.mkoireland.ie

Project Design Drawing Notes


1. Drawings issued are for planning application purposes only.
2. Drawings not to be used for construction/contract conditions.
3. Copyright, all rights reserved. No part here with may be copied or reproduced partially or wholly in any form whatsoever without the prior notice of the copyright owner McCarthy Keville OSullivan.
4. Do not scale off this drawing. Figured metric dimensions only should be taken off this drawing.
5. All contractors, whether main or sub-contractors, must visit the site and are responsible for taking and checking any and all dimensions and levels that relate to the works.
6. The use of or reliance upon this drawing shall be deemed to be acceptance of these conditions of use unless otherwise agreed in writing, such written agreement to be sought from and issued by the copyright holder to the use or reliance upon these drawings.



Drawing Legend

- Planning Application Boundary
- Underground Grid Connection
- Joint Bay
- Culvert/Water Crossing Point

Ordnance Survey Ireland Licence No. AR0021820© Ordnance Survey Ireland/Government of Ireland

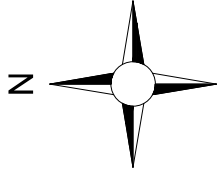

**Site Layout Plan -
Sheet 9 of 12**


PROJECT TITLE: Corry Wind Farm Group Grid Connection			
DRAWING BY:	Joseph O'Brien	CHECKED BY:	Jimmy Green
PROJECT No:	190806	DRAWING No:	190806 - 12
SCALE:	1:2,500 @ A1	DATE:	06.03.2020
OS SHEET No:	Works Areas in: 4716, 4717, 4778, 4779, 4838, 4839, 4901		



MKO
Planning and
Environmental
Consultants
Tum Road, Galway
Ireland, H91 VW84
+353 (0)91 735611
email: info@www.mkoireland.ie
Website: www.mkoireland.ie

Project Design Drawing Notes


1. Drawings issued are for planning application purposes only.
2. Drawings not to be used for construction/contract conditions.
3. Copyright, all rights reserved. No part here with may be copied or reproduced partially or wholly in any form whatsoever without the prior notice of the copyright owner McCarthy Keville O'Sullivan.
4. Do not scale off this drawing. Figured metric dimensions only should be taken off this drawing.
5. All contractors, whether main or sub-contractors, must visit the site and are responsible for taking and checking any and all dimensions and levels that relate to the works.
6. The use of or reliance upon this drawing shall be deemed to be acceptance of these conditions of use unless otherwise agreed in writing, such written agreement to be sought from and issued by the copyright holder to the use or reliance upon these drawings.

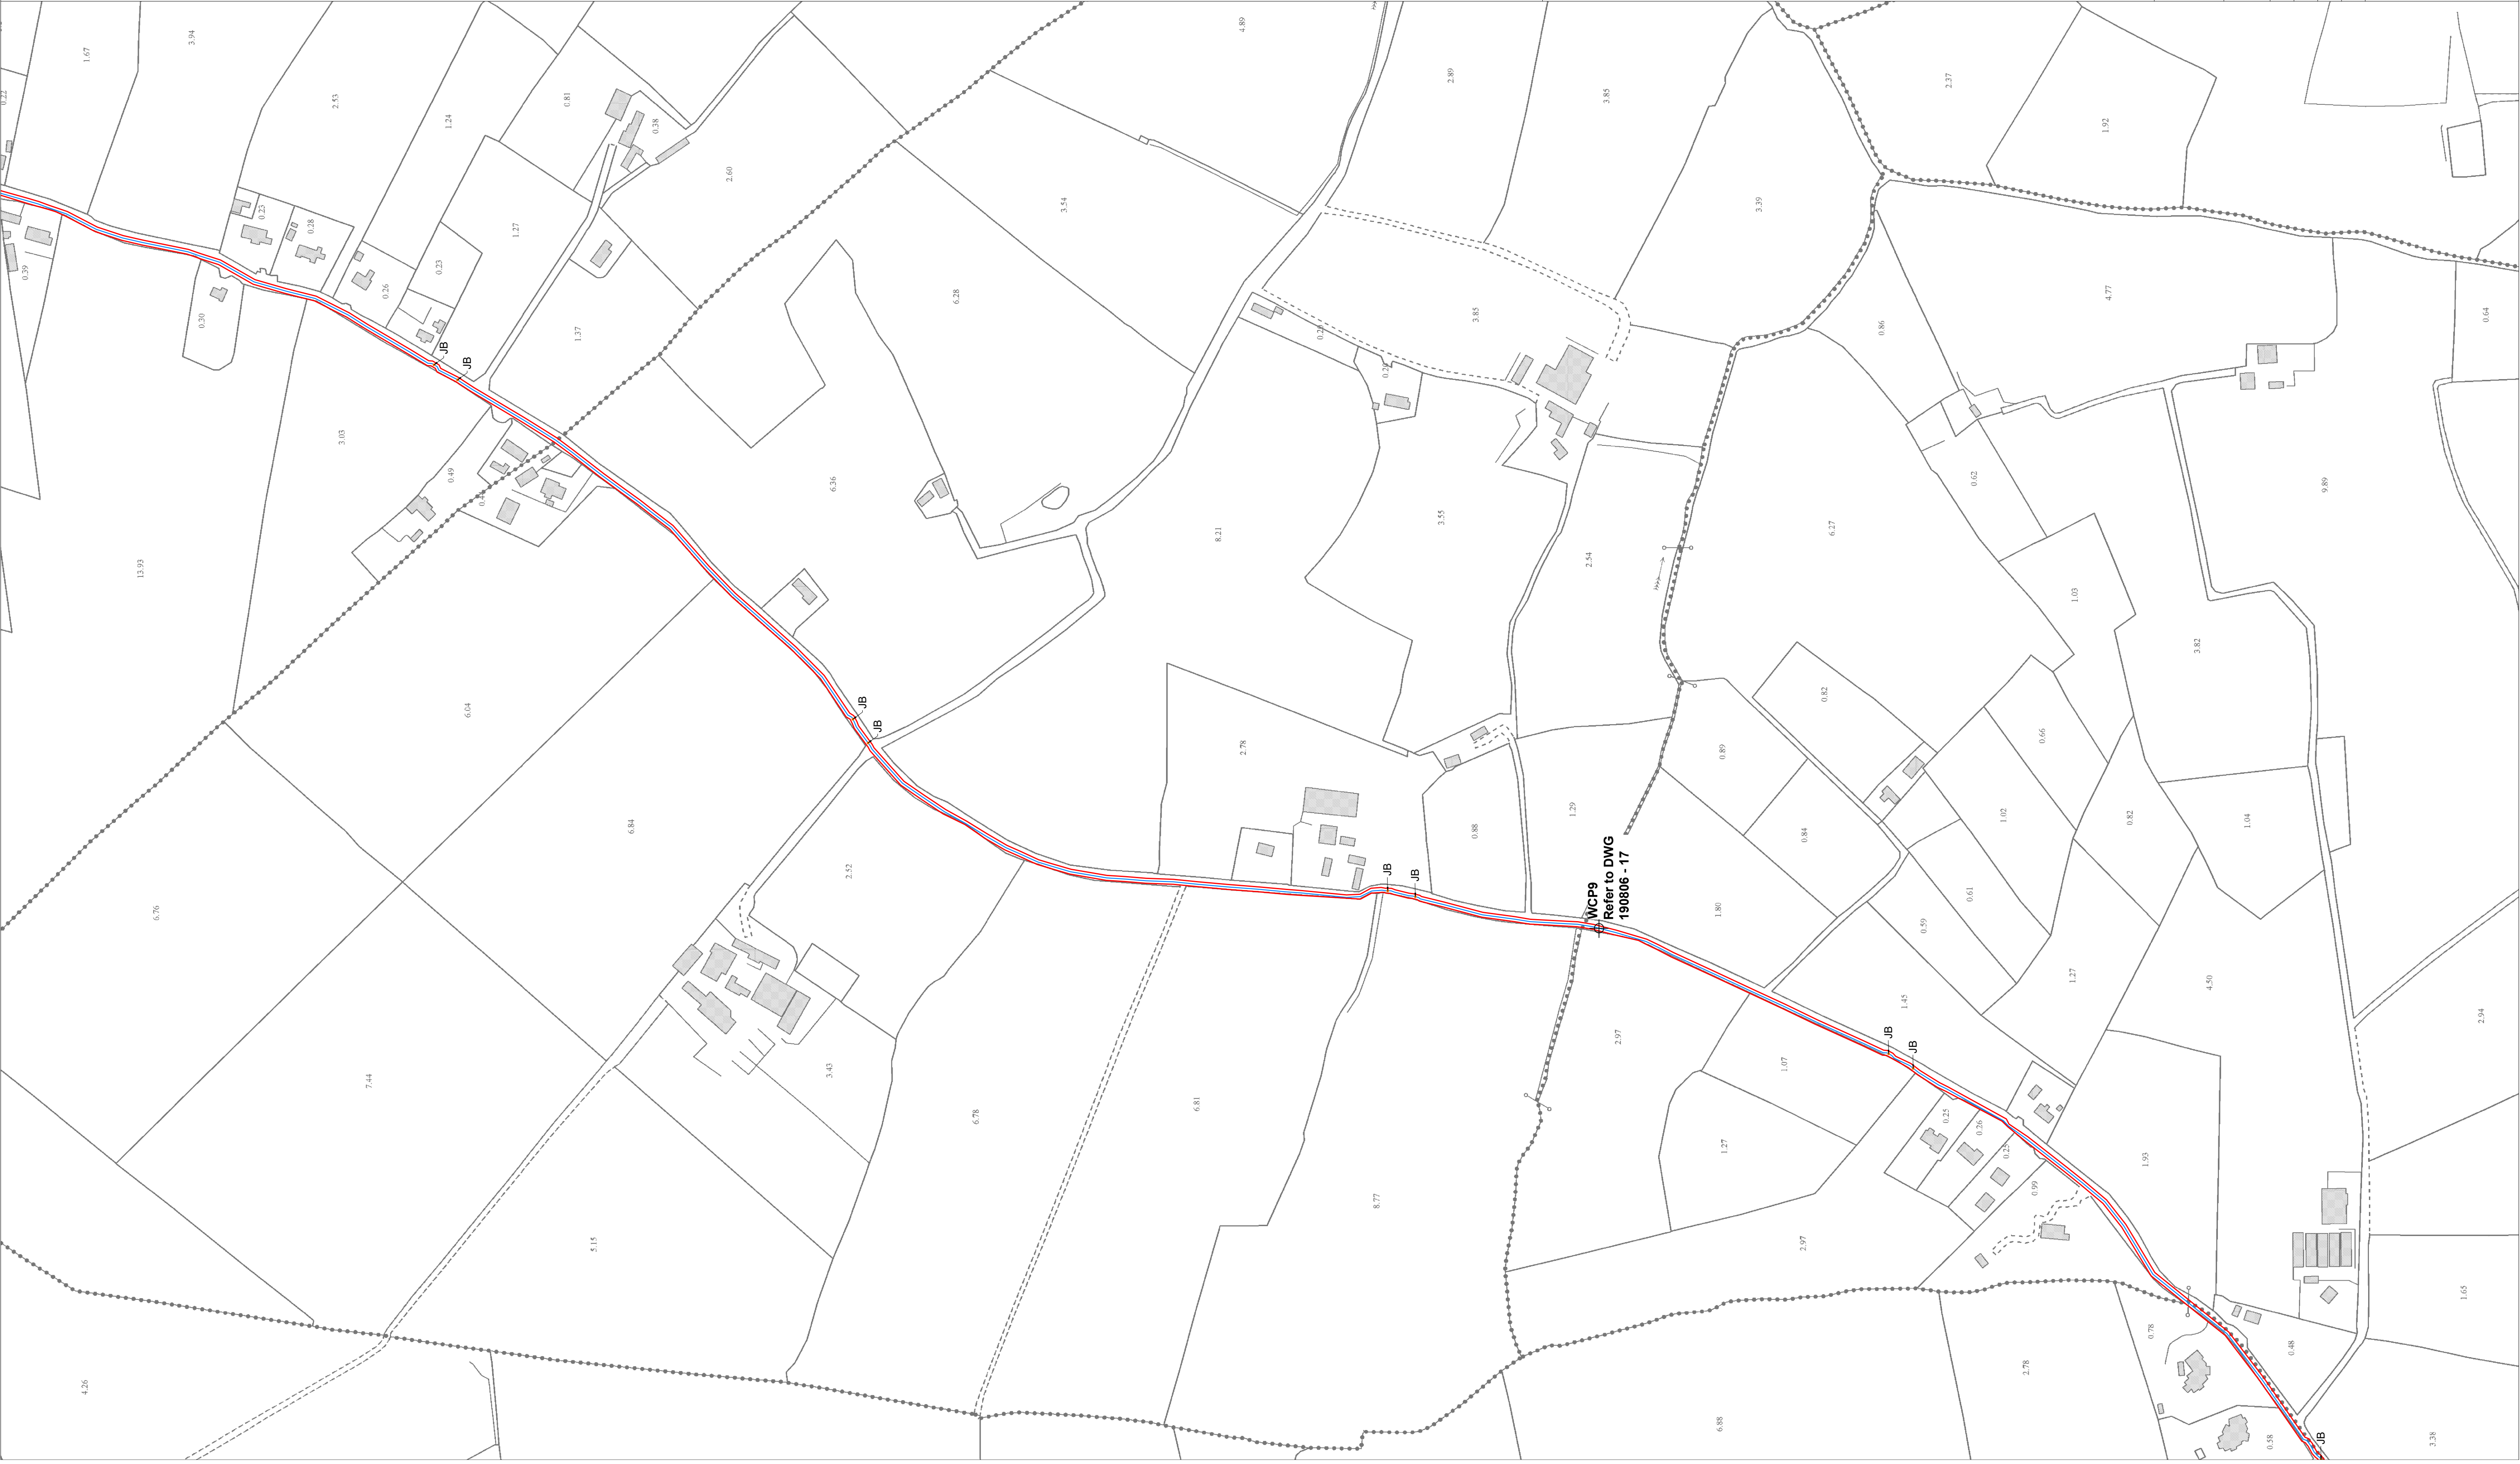

Drawing Legend

- Planning Application Boundary
- Underground Grid Connection
- Joint Bay
- Culvert/Water Crossing Point

Ordnance Survey Ireland Licence No. AR0021820© Ordnance Survey Ireland/Government of Ireland

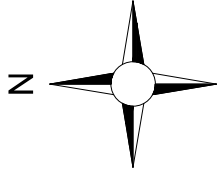


**Site Layout Plan -
Sheet 10 of 12**

Croy Wind Farm Group Grid Connection			
DRAWING BY: Joseph O'Brien	CHECKED BY: Jimmy Green		
PROJECT No: 190806	DRAWING No: 190806 - 13		
SCALE: 1:2,500 @ A1	DATE: 06.03.2020		
OS SHEET No: Works Areas in: 4716, 4717, 4778, 4779, 4838, 4839, 4901			



Project Design Drawing Notes

1. Drawings issued are for planning application purposes only.
2. Drawings not to be used for construction/contract conditions.
3. Copyright, all rights reserved. No part here with may be copied or reproduced partially or wholly in any form whatsoever without the prior notice of the copyright owner McCarthy Keville O'Sullivan.
4. Do not scale off this drawing. Figured metric dimensions only should be taken off this drawing.
5. All contractors, whether main or sub-contractors, must visit the site and are responsible for taking and checking any and all dimensions and levels that relate to the works.
6. The use of or reliance upon this drawing shall be deemed to be acceptance of these conditions of use unless otherwise agreed in writing, such written agreement to be sought from and issued by the copyright holder to the use or reliance upon these drawings.

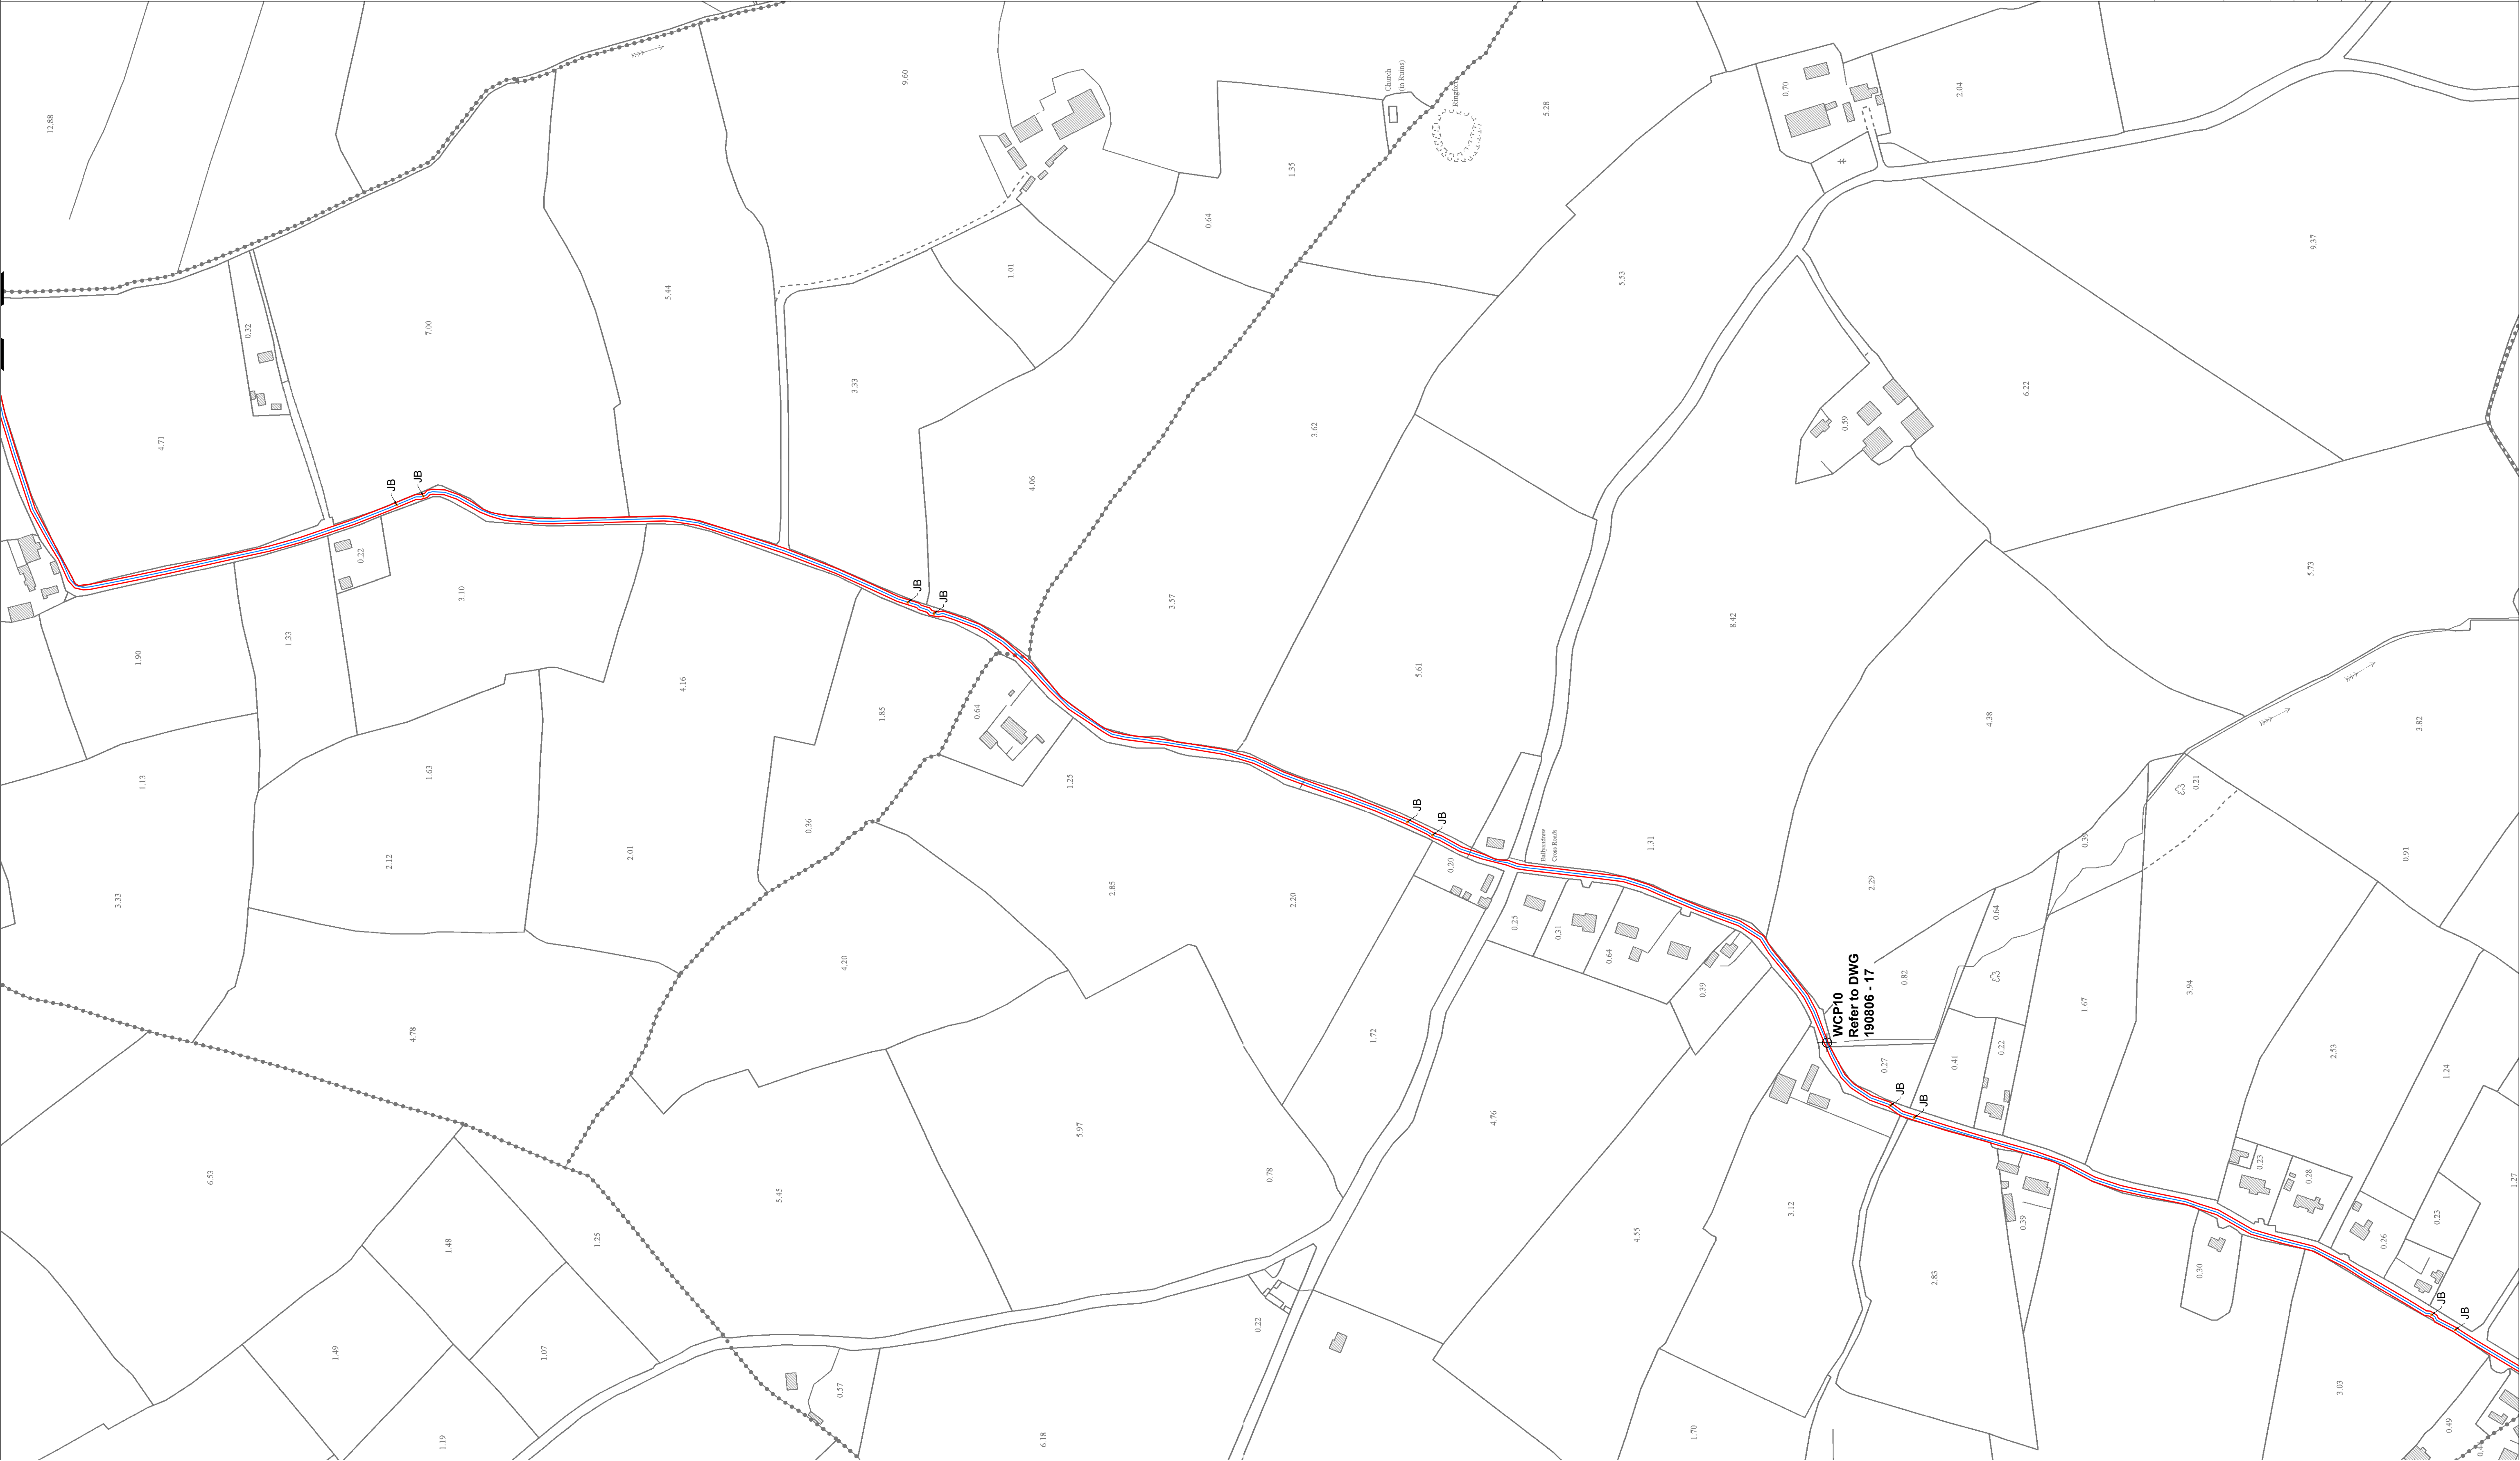

Drawing Legend

- Planning Application Boundary
- Underground Grid Connection
- Joint Bay
- Culvert/Water Crossing Point

Ordnance Survey Ireland Licence No. AR0021820© Ordnance Survey Ireland/Government of Ireland


N

Site Layout Plan - Sheet 11 of 12

PROJECT TITLE:
Croy Wind Farm Group Grid Connection

DRAWING BY: Joseph O'Brien	CHECKED BY: Jimmy Green
PROJECT No.: 190806	DRAWING No.: 190806 - 14
SCALE: 1:2,500 @ A1	DATE: 06.03.2020
OS SHEET No.: Works Areas in: 4716, 4717, 4778, 4779, 4838, 4839, 4801	

MKO
Planning and Environmental Consultants
Tum Road, Galway
Ireland, H91 VV84
+353 (0) 91 735611
email: info@www.mkoireland.ie
Website: www.mkoireland.ie

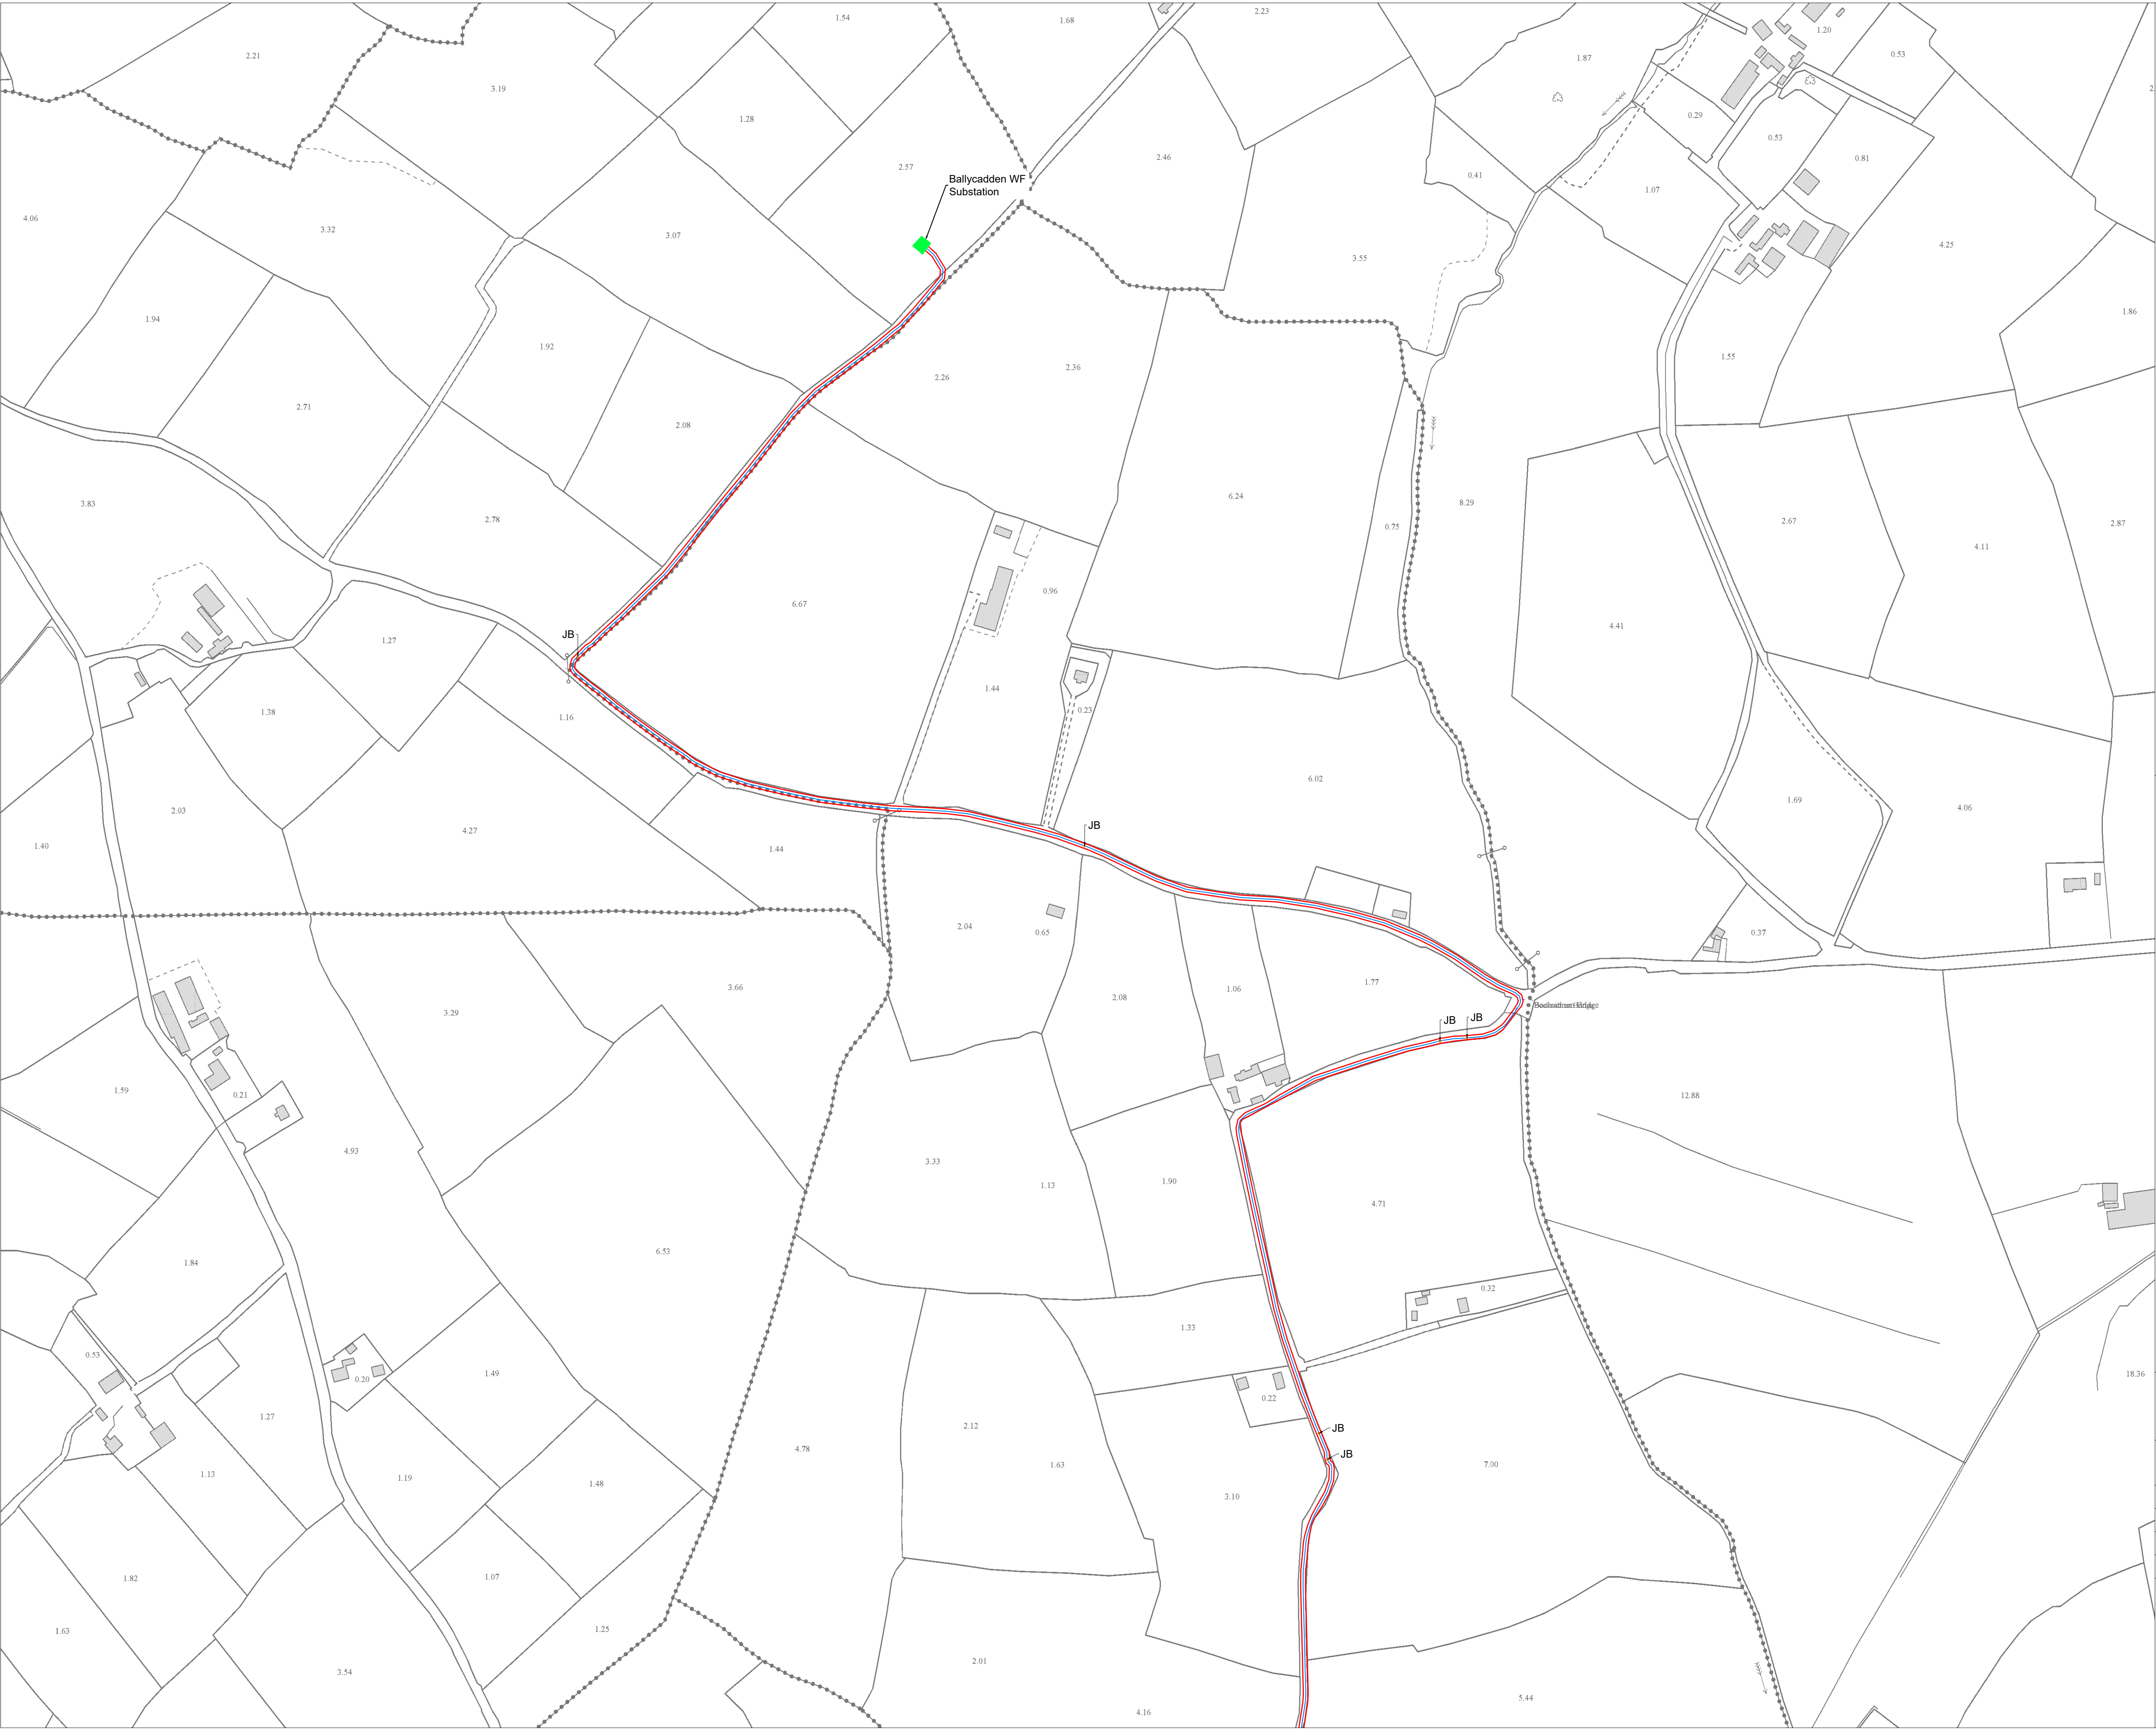

Project Design Drawing Notes

1. Drawings issued are for planning application purposes only.
2. Drawings not to be used for construction/contract conditions.
3. Copyright, all rights reserved. No part here with may be copied or reproduced partially or wholly in any form whatsoever without the prior notice of the copyright owner McCarthy Keville O'Sullivan.
4. Do not scale off this drawing. Figured metric dimensions only should be taken off this drawing.
5. All contractors, whether main or sub-contractors, must visit the site and are responsible for taking and checking any and all dimensions and levels that relate to the works.
6. The use of or reliance upon this drawing shall be deemed to be acceptance of these conditions of use unless otherwise agreed in writing, such written agreement to be sought from and issued by the copyright holder to the use or reliance upon these drawings.

Drawing Legend

- Planning Application Boundary
- Underground Grid Connection
- JB ● Joint Bay



DRAWING TITLE:
Site Layout Plan - Sheet 12 of 12

PROJECT TITLE:
Crory Wind Farm Group Grid Connection

DRAWING BY: Joseph O Brien	CHECKED BY: Jimmy Green
PROJECT No.: 190806	DRAWING No.: 190806 - 15
SCALE: 1:2,500 @ A1	DATE: 06.03.2020

OS SHEET No.:
Works Areas in: 4716, 4717, 4778, 4779, 4838, 4839, 4901



MKO
Planning and
Environmental
Consultants
Tuam Road, Galway
Ireland, H91 VW84
+353 (0) 91 735611
email: info@www.mkoireland.ie
Website: www.mkoireland.ie