
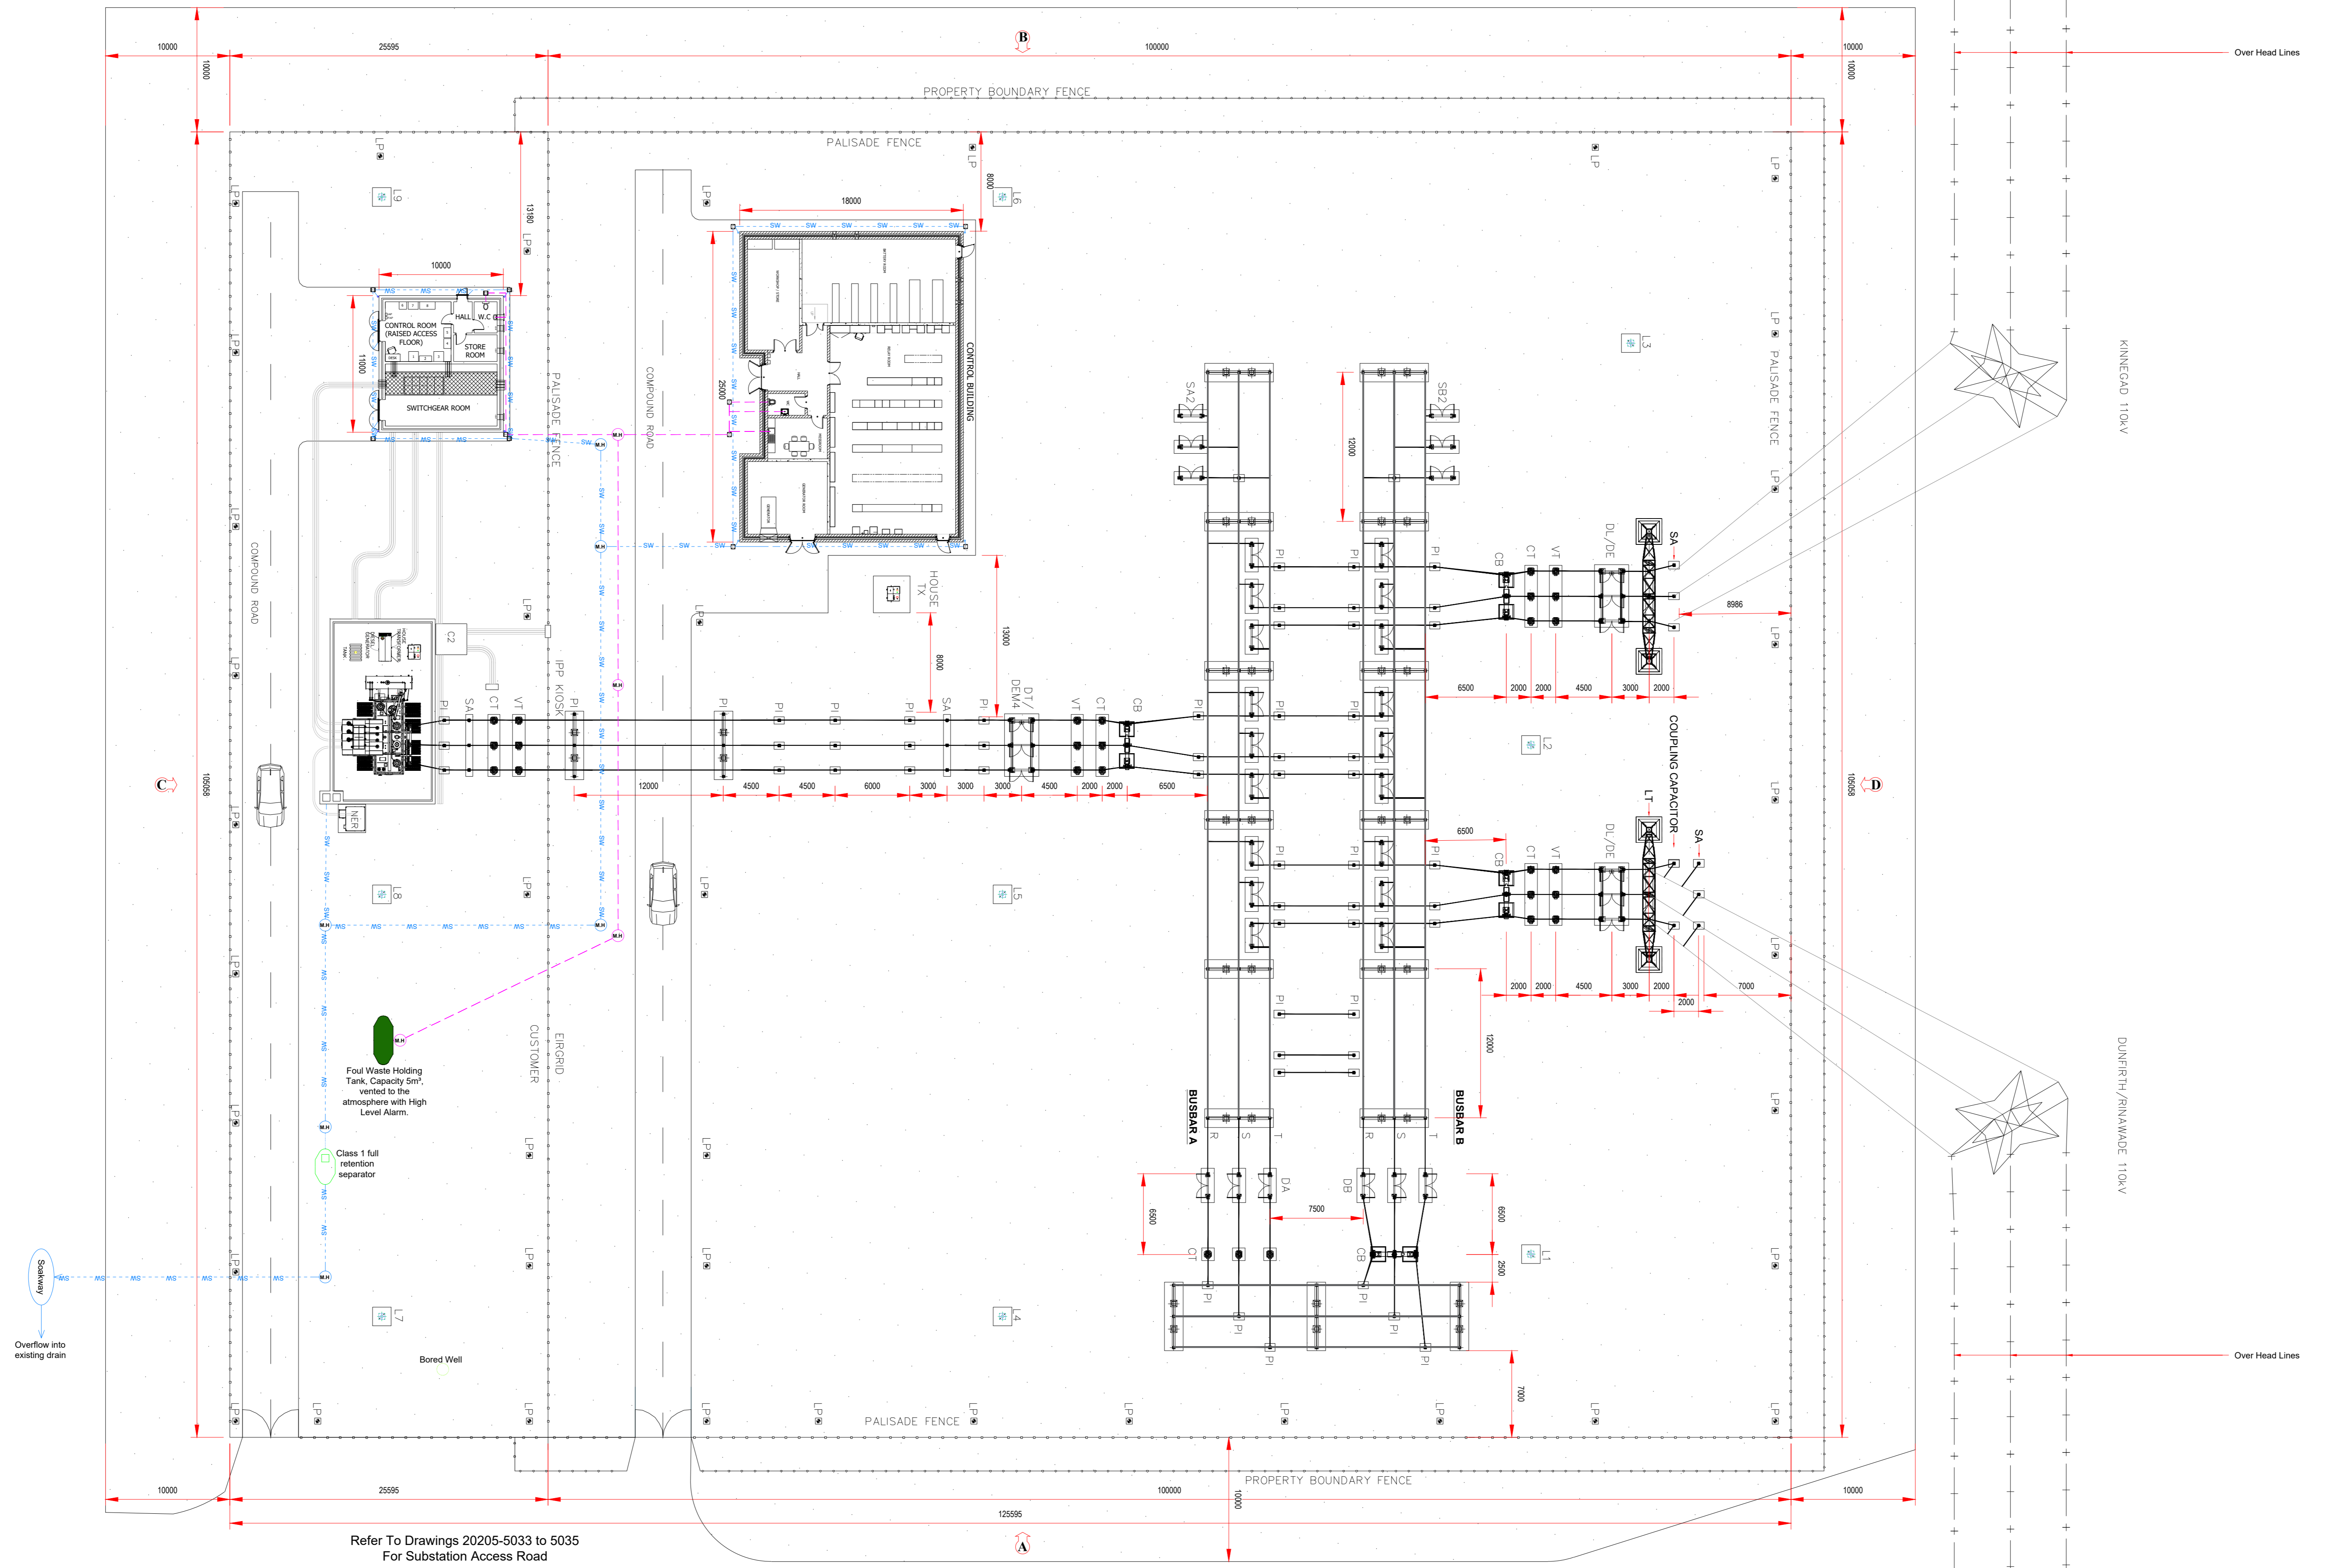
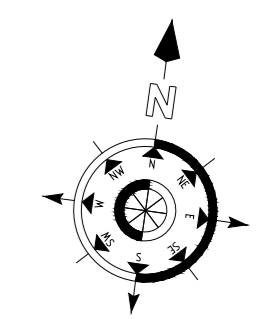


DO NOT SCALE FROM THIS DRAWING. USE DIMENSIONS IN ALL CASES. VERIFY DIMENSIONS ON SITE AND REPORT ANY DISCREPANCIES TO THE DESIGNERS IMMEDIATELY. THIS DRAWING IS TO BE READ IN CONJUNCTION WITH THE DESIGNERS ARCHITECTURAL SERVICES AND ENGINEERING DRAWINGS. © THIS DRAWING IS COPYRIGHT AND MAY ONLY BE REPRODUCED WITH THE DESIGNERS PERMISSION.

- NOTES:
1. ALL DRAWINGS ARE TO BE READ IN CONJUNCTION WITH ALL RELEVANT SPECIFICATIONS, BILLS OF QUANTITIES, ARCHITECTURAL SERVICES AND ENGINEERING DRAWINGS.
 2. ALL LEVELS ARE IN METRES RELATED TO ORDNANCE DATUM MALIN HEAD.
 3. ANY DISCREPANCIES BETWEEN THESE DOCUMENTS SHALL BE BROUGHT TO THE ATTENTION OF THE ENGINEER.
 4. DRAWINGS ARE NOT TO BE SCALED.
 5. ALL DIMENSIONS ARE IN MILLIMETRES, UNLESS NOTED OTHERWISE.

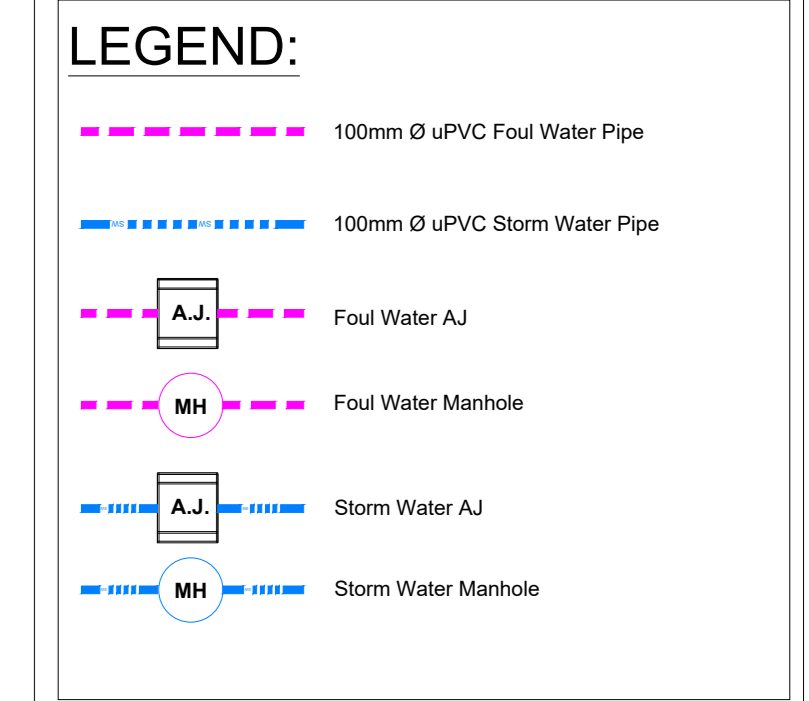

Refer To Drawings 20205-5033 to 5035
For Substation Access Road

Proposed Substation Compound Layout


Scale: 1:250

NOTE: REFER TO DRAWING 20205-5024 FOR ELEVATIONS

REV	DATE	DESCRIPTION	BY	APP
C	19/03/2019	ISSUED FOR PLANNING	WT	JOL
B	14/03/2019	ISSUED FOR PLANNING	WT	JOL
A	29/01/2019	ISSUED FOR PLANNING	WT	JOL

PROJECT: HARRISTOWN 110KV SUBSTATION

TITLE: PROPOSED SUBSTATION COMPOUND LAYOUT

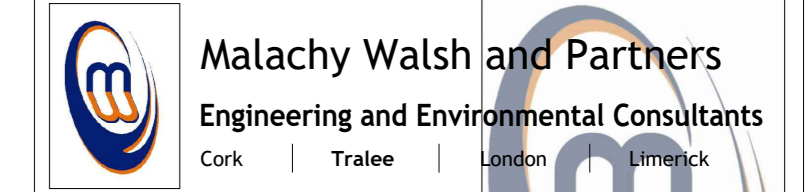

Reen Point, Berrinville, Tralee, Co. Kerry, V52 XZTK
 Tel: +353 (0) 86 7123 198
 Fax: +353 (0) 86 7123 688
 Email: info@malachywalsh.com
 Web: www.mw.ie

DRAWN: AS	CHECKED: DT	APPROVED: JOL
DATE: 23.04.2019	SCALE: AS SHOWN	
PROJECT NUMBER: 20205	DRAWING STATUS:	
DRAWING NUMBER: 20205-MWP-SS-00-DR-C-5021	REV: C	