

Section A-A Scale 1:200

DO NOT SCALE FROM THIS DRAWING. USE FIGURED DIMENSIONS IN ALL CASES. VERIFY DIMENSIONS ON SITE AND REPORT ANY DISCREPANCIES TO THE DESIGNERS IMMEDIATELY. THIS DRAWING IS TO BE READ IN CONJUNCTION WITH THE DESIGNERS' SPECIFICATION. © THIS DRAWING IS COPYRIGHTED AND MAY ONLY BE REPRODUCED WITH THE DESIGNERS' PERMISSION.


NOTES:

- ALL DRAWINGS ARE TO BE READ IN CONJUNCTION WITH ALL RELEVANT SPECIFICATIONS, BILLS OF QUANTITIES, ARCHITECTURAL SERVICES AND ENGINEERING DRAWINGS.
- ALL LEVELS ARE IN METRES RELATED TO ORDINANCE DATUM MALIN HEAD.
- ANY DISCREPANCIES BETWEEN THESE DOCUMENTS SHALL BE BROUGHT TO THE ATTENTION OF THE ENGINEER.
- DRAWINGS ARE NOT TO BE SCALED.
- ALL DIMENSIONS ARE IN MILLIMETRES, UNLESS NOTED OTHERWISE.


LEGEND:

- Existing Ground Level
- Proposed New Ground Level


NOTE: REFER TO PLAN DRAWING 20205-5023 FOR SECTION LOCATIONS  
L1, L2, L3, L4, L5, L6, L7, L8, L9 - DENOTES LIGHTNING MASTS

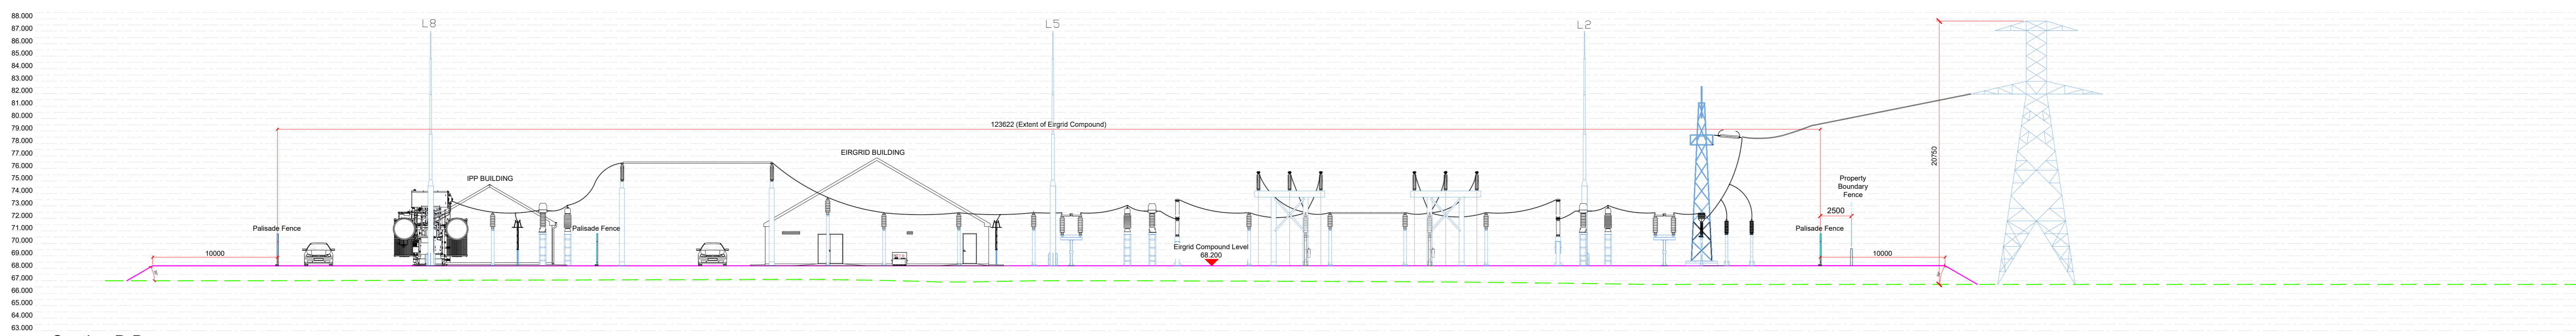

Section B-B Scale 1:200

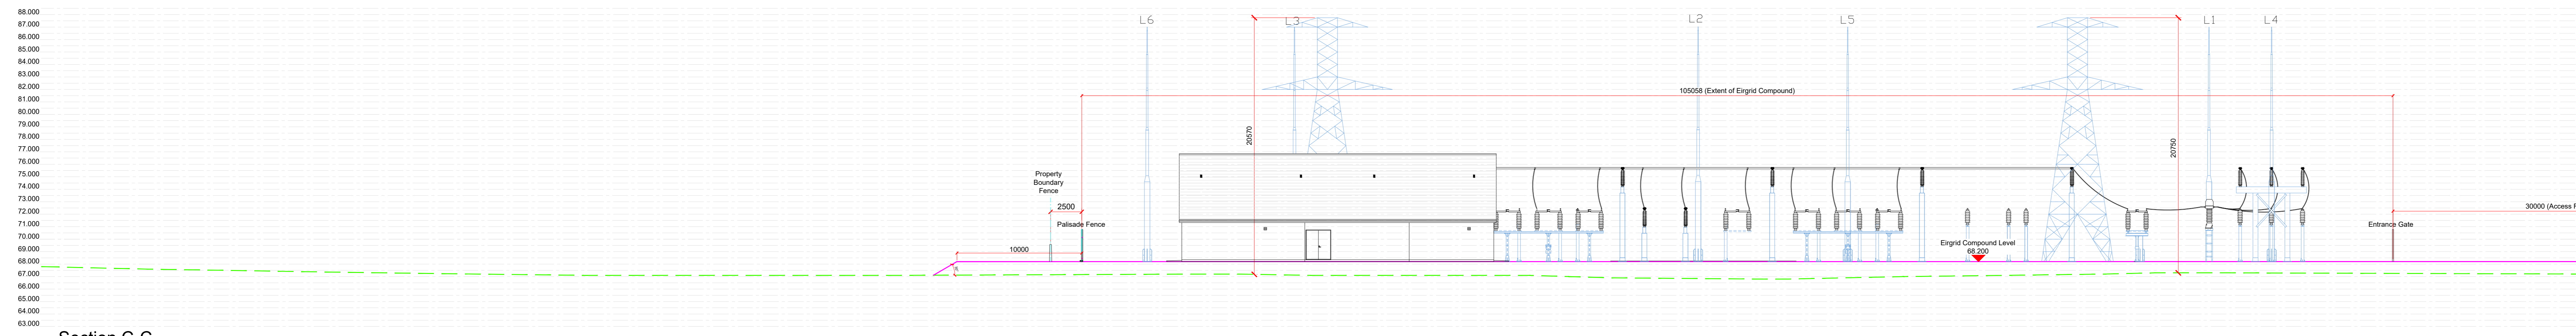

Section C-C Scale 1:200

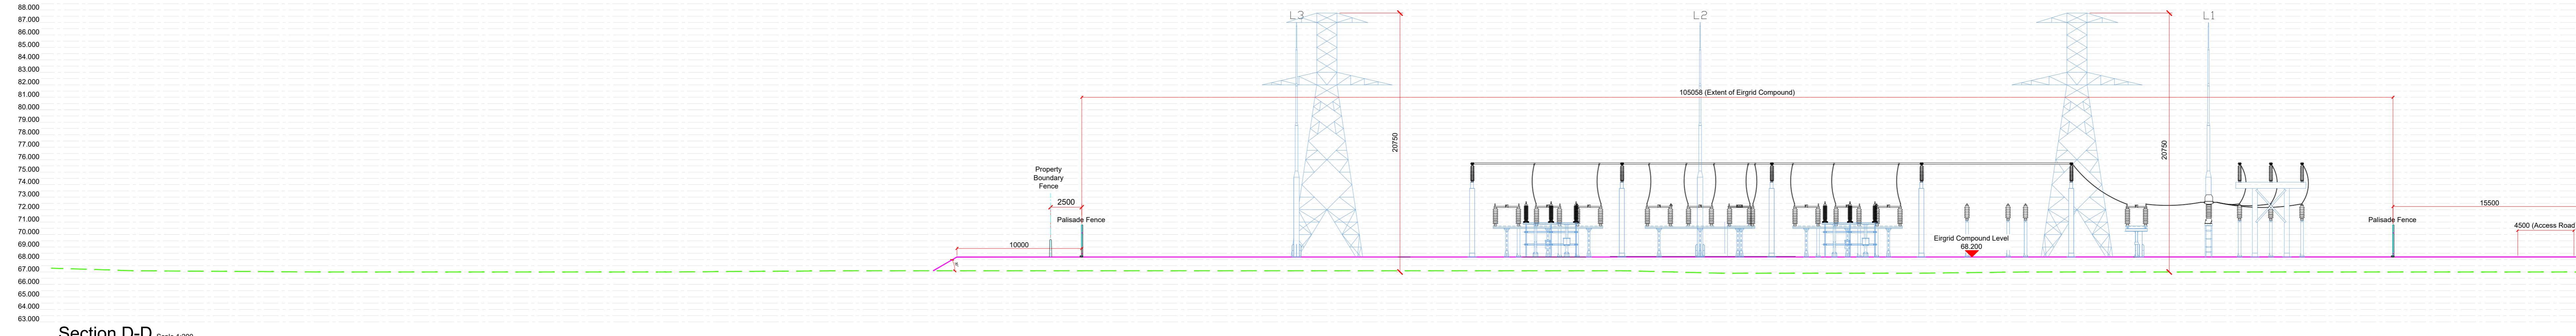

Section D-D Scale 1:200

| REV | DATE       | DESCRIPTION         | BY | APP |
|-----|------------|---------------------|----|-----|
| C   | 19.02.2020 | ISSUED FOR PLANNING | WT | JOL |
| B   | 14.02.2020 | ISSUED FOR PLANNING | WT | JOL |
| A   | 29.01.2020 | ISSUED FOR PLANNING | WT | JOL |

PROJECT: HARRISTOWN 110KV SUBSTATION

TITLE: SUBSTATION COMPOUND SITE SECTIONS

CLIENT: H&MV ENGINEERING

Malachy Walsh and Partners  
Engineering and Environmental Consultants  
Cork Tralee Limerick

Renn Point, Berrinville, Tralee, Co. Kerry, V92 X2TK  
Tel: +353 (0) 86 7123118  
Fax: +353 (0) 86 7123688  
Email: info@malw.com  
Web: www.malw.com

DRAWN: AS CHECKED: DT APPROVED: JOL

DATE: 23.04.2019 SCALE @ A1: AS SHOWN

PROJECT NUMBER: 20205 DRAWING STATUS: C

DRAWING NUMBER: 20205-MWP-SS-00-DR-C-5023 REV: C