


DO NOT SCALE FROM THIS DRAWING. USE FIGURED DIMENSIONS IN ALL CASES. VERIFY DIMENSIONS ON SITE AND REPORT ANY DISCREPANCIES TO THE DESIGNERS IMMEDIATELY.
 THIS DRAWING IS TO BE READ IN CONJUNCTION WITH THE DESIGNERS SPECIFICATION.
 © THIS DRAWING IS COPYRIGHT AND MAY ONLY BE REPRODUCED WITH THE DESIGNERS PERMISSION.

- NOTES:**
1. ALL DRAWINGS ARE TO BE READ IN CONJUNCTION WITH ALL RELEVANT SPECIFICATIONS, BILLS OF QUANTITIES, ARCHITECTURAL, SERVICES AND ENGINEERING DRAWINGS.
 2. ALL LEVELS ARE IN METRES RELATED TO ORDANCE DATUM MALIN HEAD.
 3. ANY DISCREPANCIES BETWEEN THESE DOCUMENTS SHALL BE BROUGHT TO THE ATTENTION OF THE ENGINEER.
 4. DRAWINGS ARE NOT TO BE SCALED.
 5. ALL DIMENSIONS ARE IN MILLIMETRES, UNLESS NOTED OTHERWISE.

Legend :

	Site Access
	Site Notice
	Development Boundary
	Ownership Boundary
	Temporary Substation Construction Area
	Overhead Line
	Substation Access Road
	Solar Farm Access Road
	1 in 1000 Year Flood Zone Conservative
	1 in 1000 Year Flood Zone
	1 in 100 Year Flood Zone
	River Flood Extents - Low Probability As Indicated On Website Floodinfo.ie By OPW

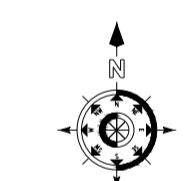

Map Reproduced From Ordnance Survey Ireland
 By Permission Of The Government.
 Licence Number EN 0015720.
 Ordnance Survey Map Ref No's 3184, 3183, 3118, 3117, 3117-D.

C	19.03.2020	ISSUED FOR PLANNING	NT	JOL
B	26.02.2020	ISSUED FOR PLANNING	NT	JOL
A	23.01.2020	ISSUED FOR PLANNING	NT	JOL
REV	DATE	DESCRIPTION	BY	APP

PROJECT:
 HARRISTOWN 110KV SUBSTATION

TITLE:
 FLOOD ZONE MAP (AERIAL)



Reen Point,
 Blennerville,
 Tralee,
 Co. Kerry,
 V92 XZTK

Tel: +353 (0) 66 7123404
 Fax: +353 (0) 66 7126586
 E-mail: tralee@mwp.ie
 Web: www.mwp.ie

DRAWN: AS	CHECKED: DT	APPROVED: JOL
-----------	-------------	---------------

DATE: 23.04.2019	SCALE @ A1: AS SHOWN
PROJECT NUMBER: 20205	DRAWING STATUS:

DRAWING NUMBER: 20205-MWP-SS-00-DR-C-5036	REV: C
---	--------

Flood Zone Map Scale 1:3,500

N:\projects\2020 - Harristown 110KV Solar Farm\Drawings\20205-5036-C.dwg