


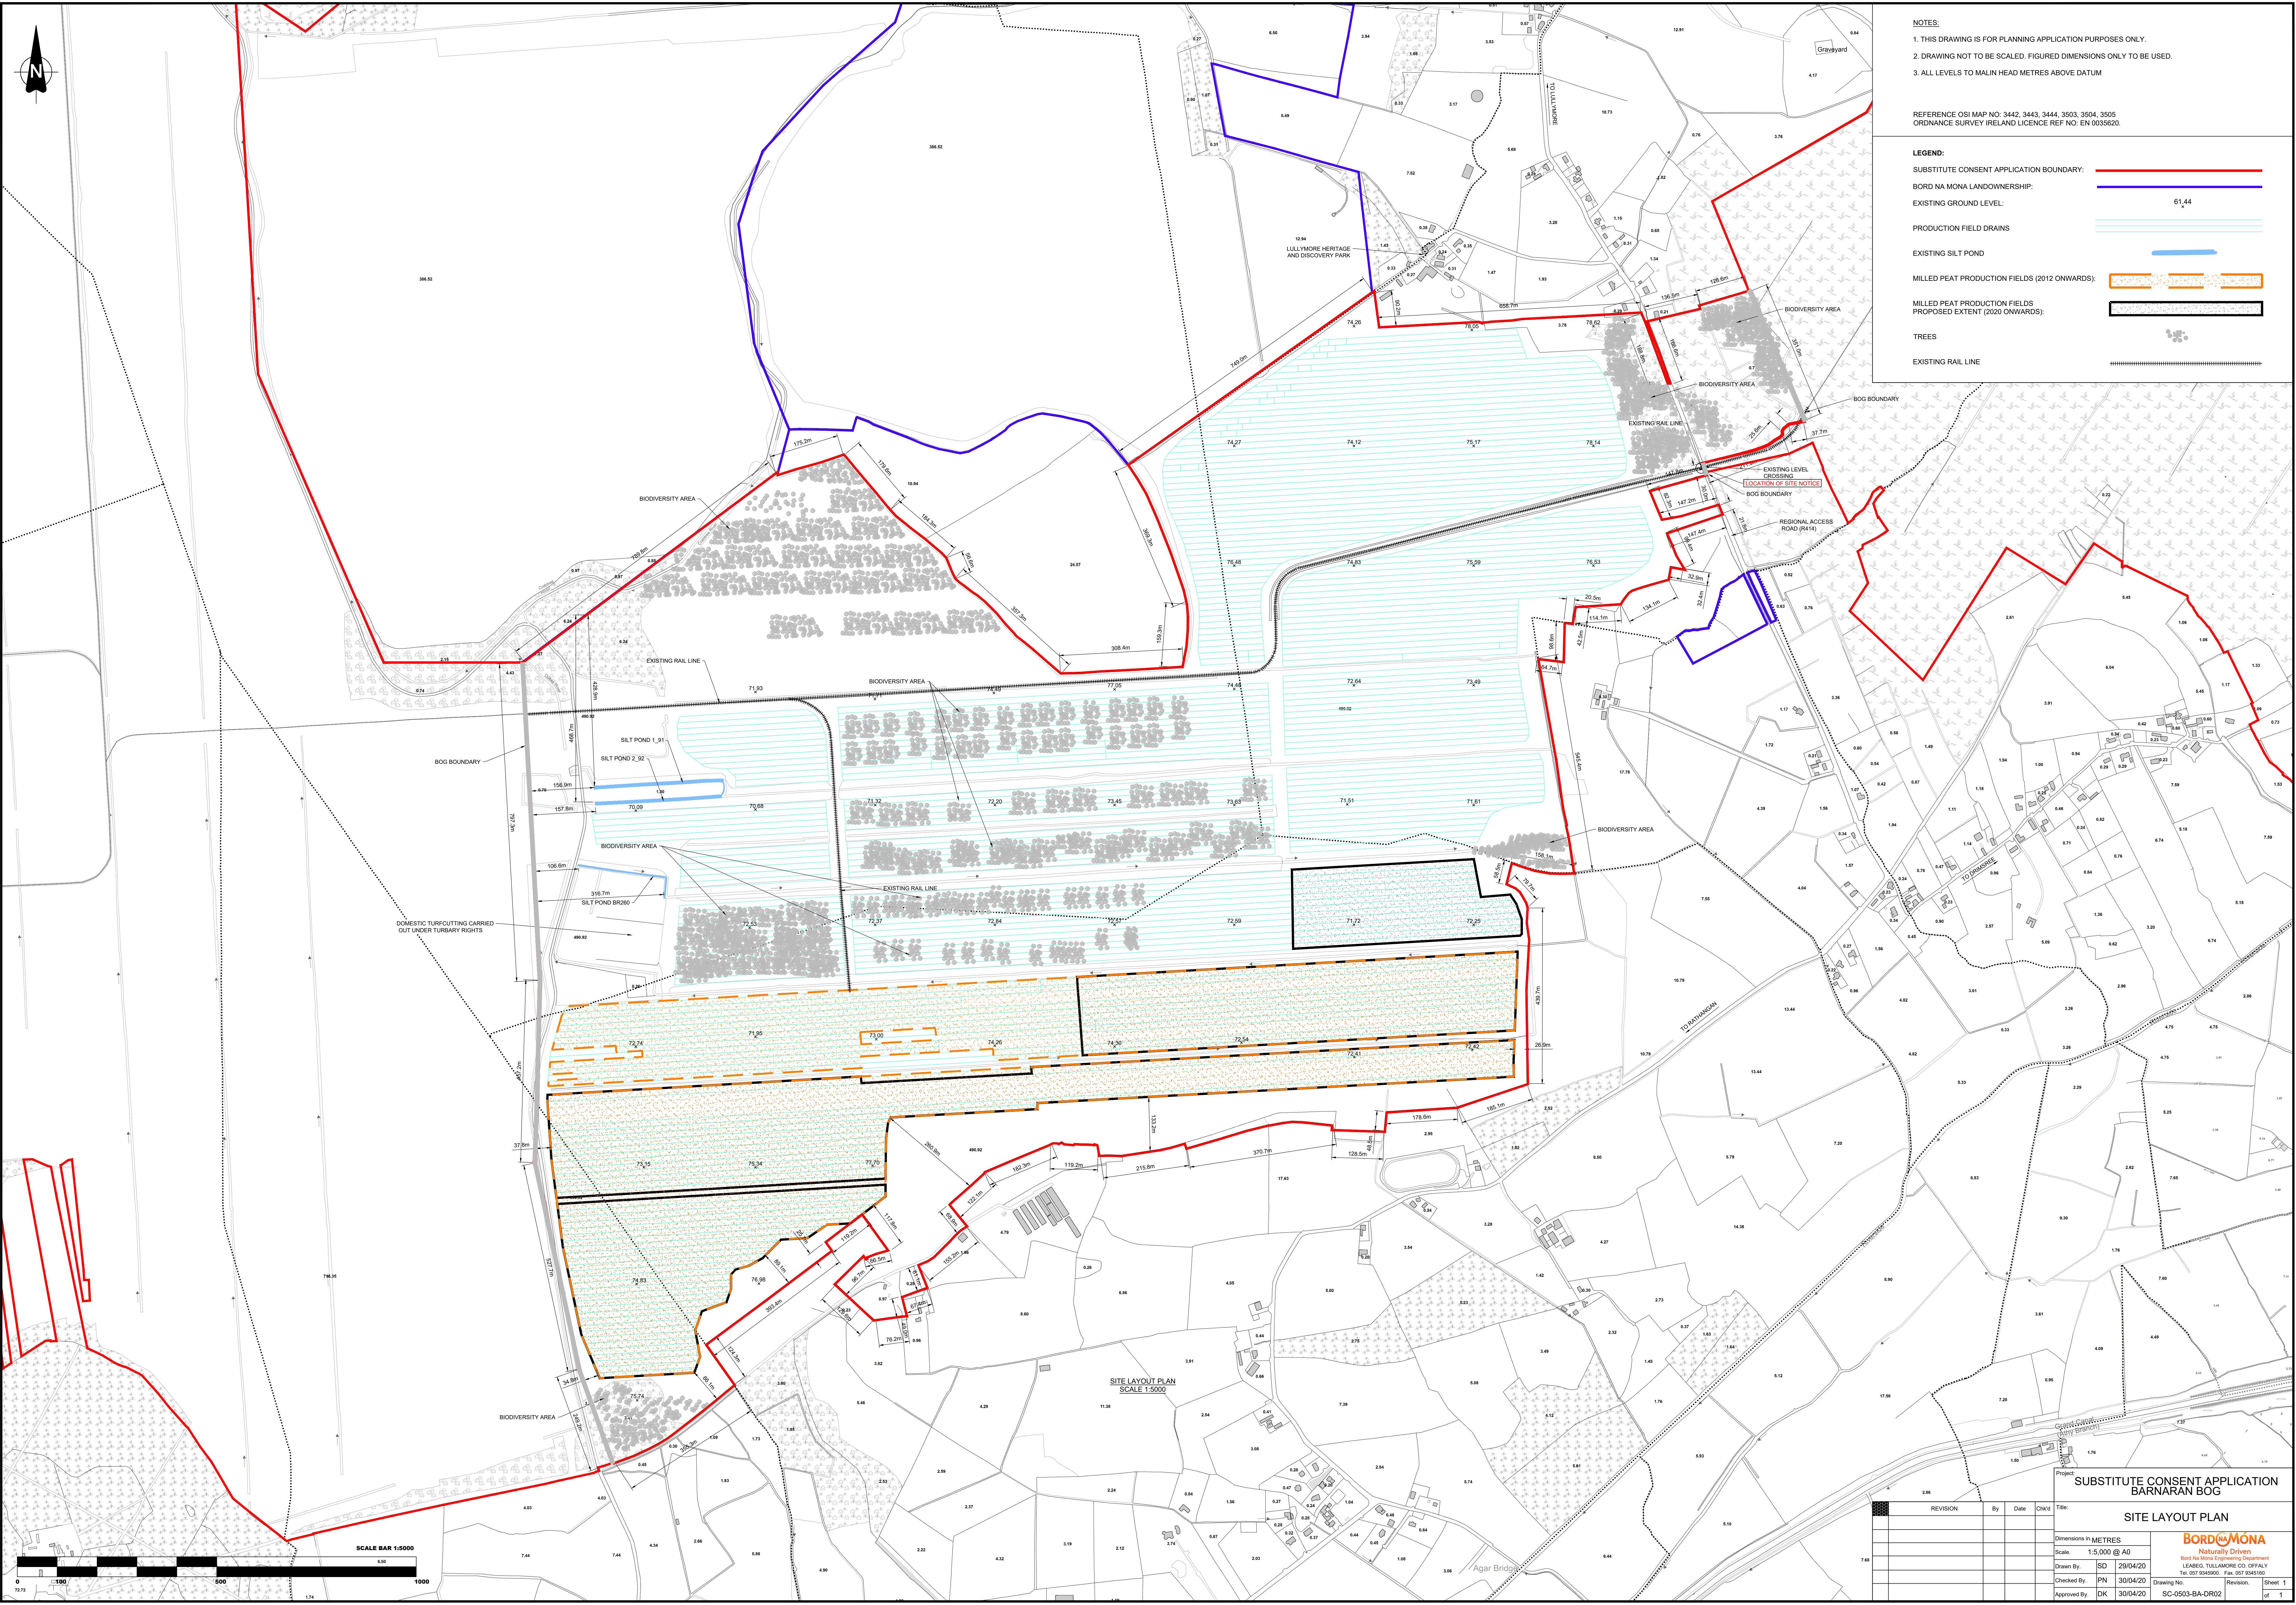

- NOTES:**
1. THIS DRAWING IS FOR PLANNING APPLICATION PURPOSES ONLY.
 2. DRAWING NOT TO BE SCALED. FIGURED DIMENSIONS ONLY TO BE USED.
 3. ALL LEVELS TO MALIN HEAD METRES ABOVE DATUM

REFERENCE OSI MAP NO: 3442, 3443, 3444, 3503, 3504, 3505
ORDNANCE SURVEY IRELAND LICENCE REF NO: EN 0036620.

LEGEND:

SUBSTITUTE CONSENT APPLICATION BOUNDARY: ———

BORD NA MONA LANDOWNERSHIP: ———

EXISTING GROUND LEVEL: 61.44

PRODUCTION FIELD DRAINS: ———


EXISTING SILT POND: ———

MILLED PEAT PRODUCTION FIELDS (2012 ONWARDS): ———

MILLED PEAT PRODUCTION FIELDS PROPOSED EXTENT (2020 ONWARDS): ———

TREES: ■

EXISTING RAIL LINE: ———

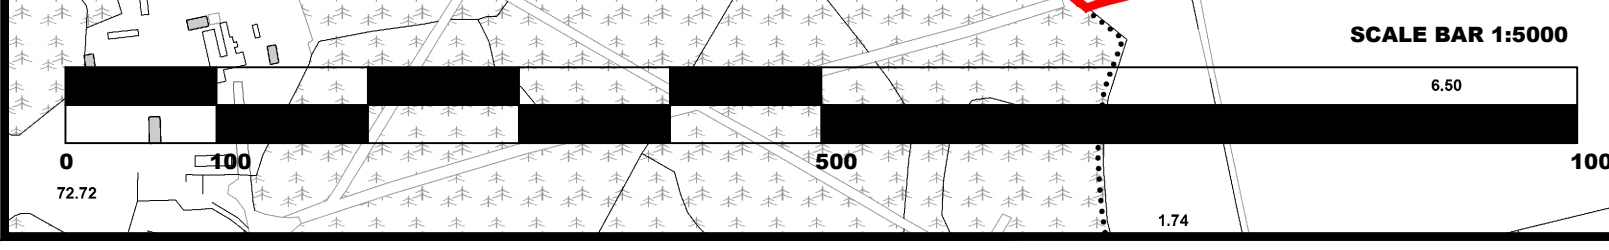

REVISION					By	Date	Chk'd	Title

Project: SUBSTITUTE CONSENT APPLICATION
BARNARAN BOG

Site: SITE LAYOUT PLAN

Scale: 1:5,000 @ A0

Drawn By: SD 29/04/20

Checked By: PN 30/04/20

Approved By: DK 30/04/20

Dimensions in METRES

Scale: 1:5,000 @ A0

Drawn By: SD 29/04/20

Checked By: PN 30/04/20

Approved By: DK 30/04/20

BORD NA MONA
Naturally Driven

LEARNERS, TULLAMORE CO. OFFICE

Tel: 057 9345000 Fax: 057 9345100

Revision: Sheet 1 of 1