


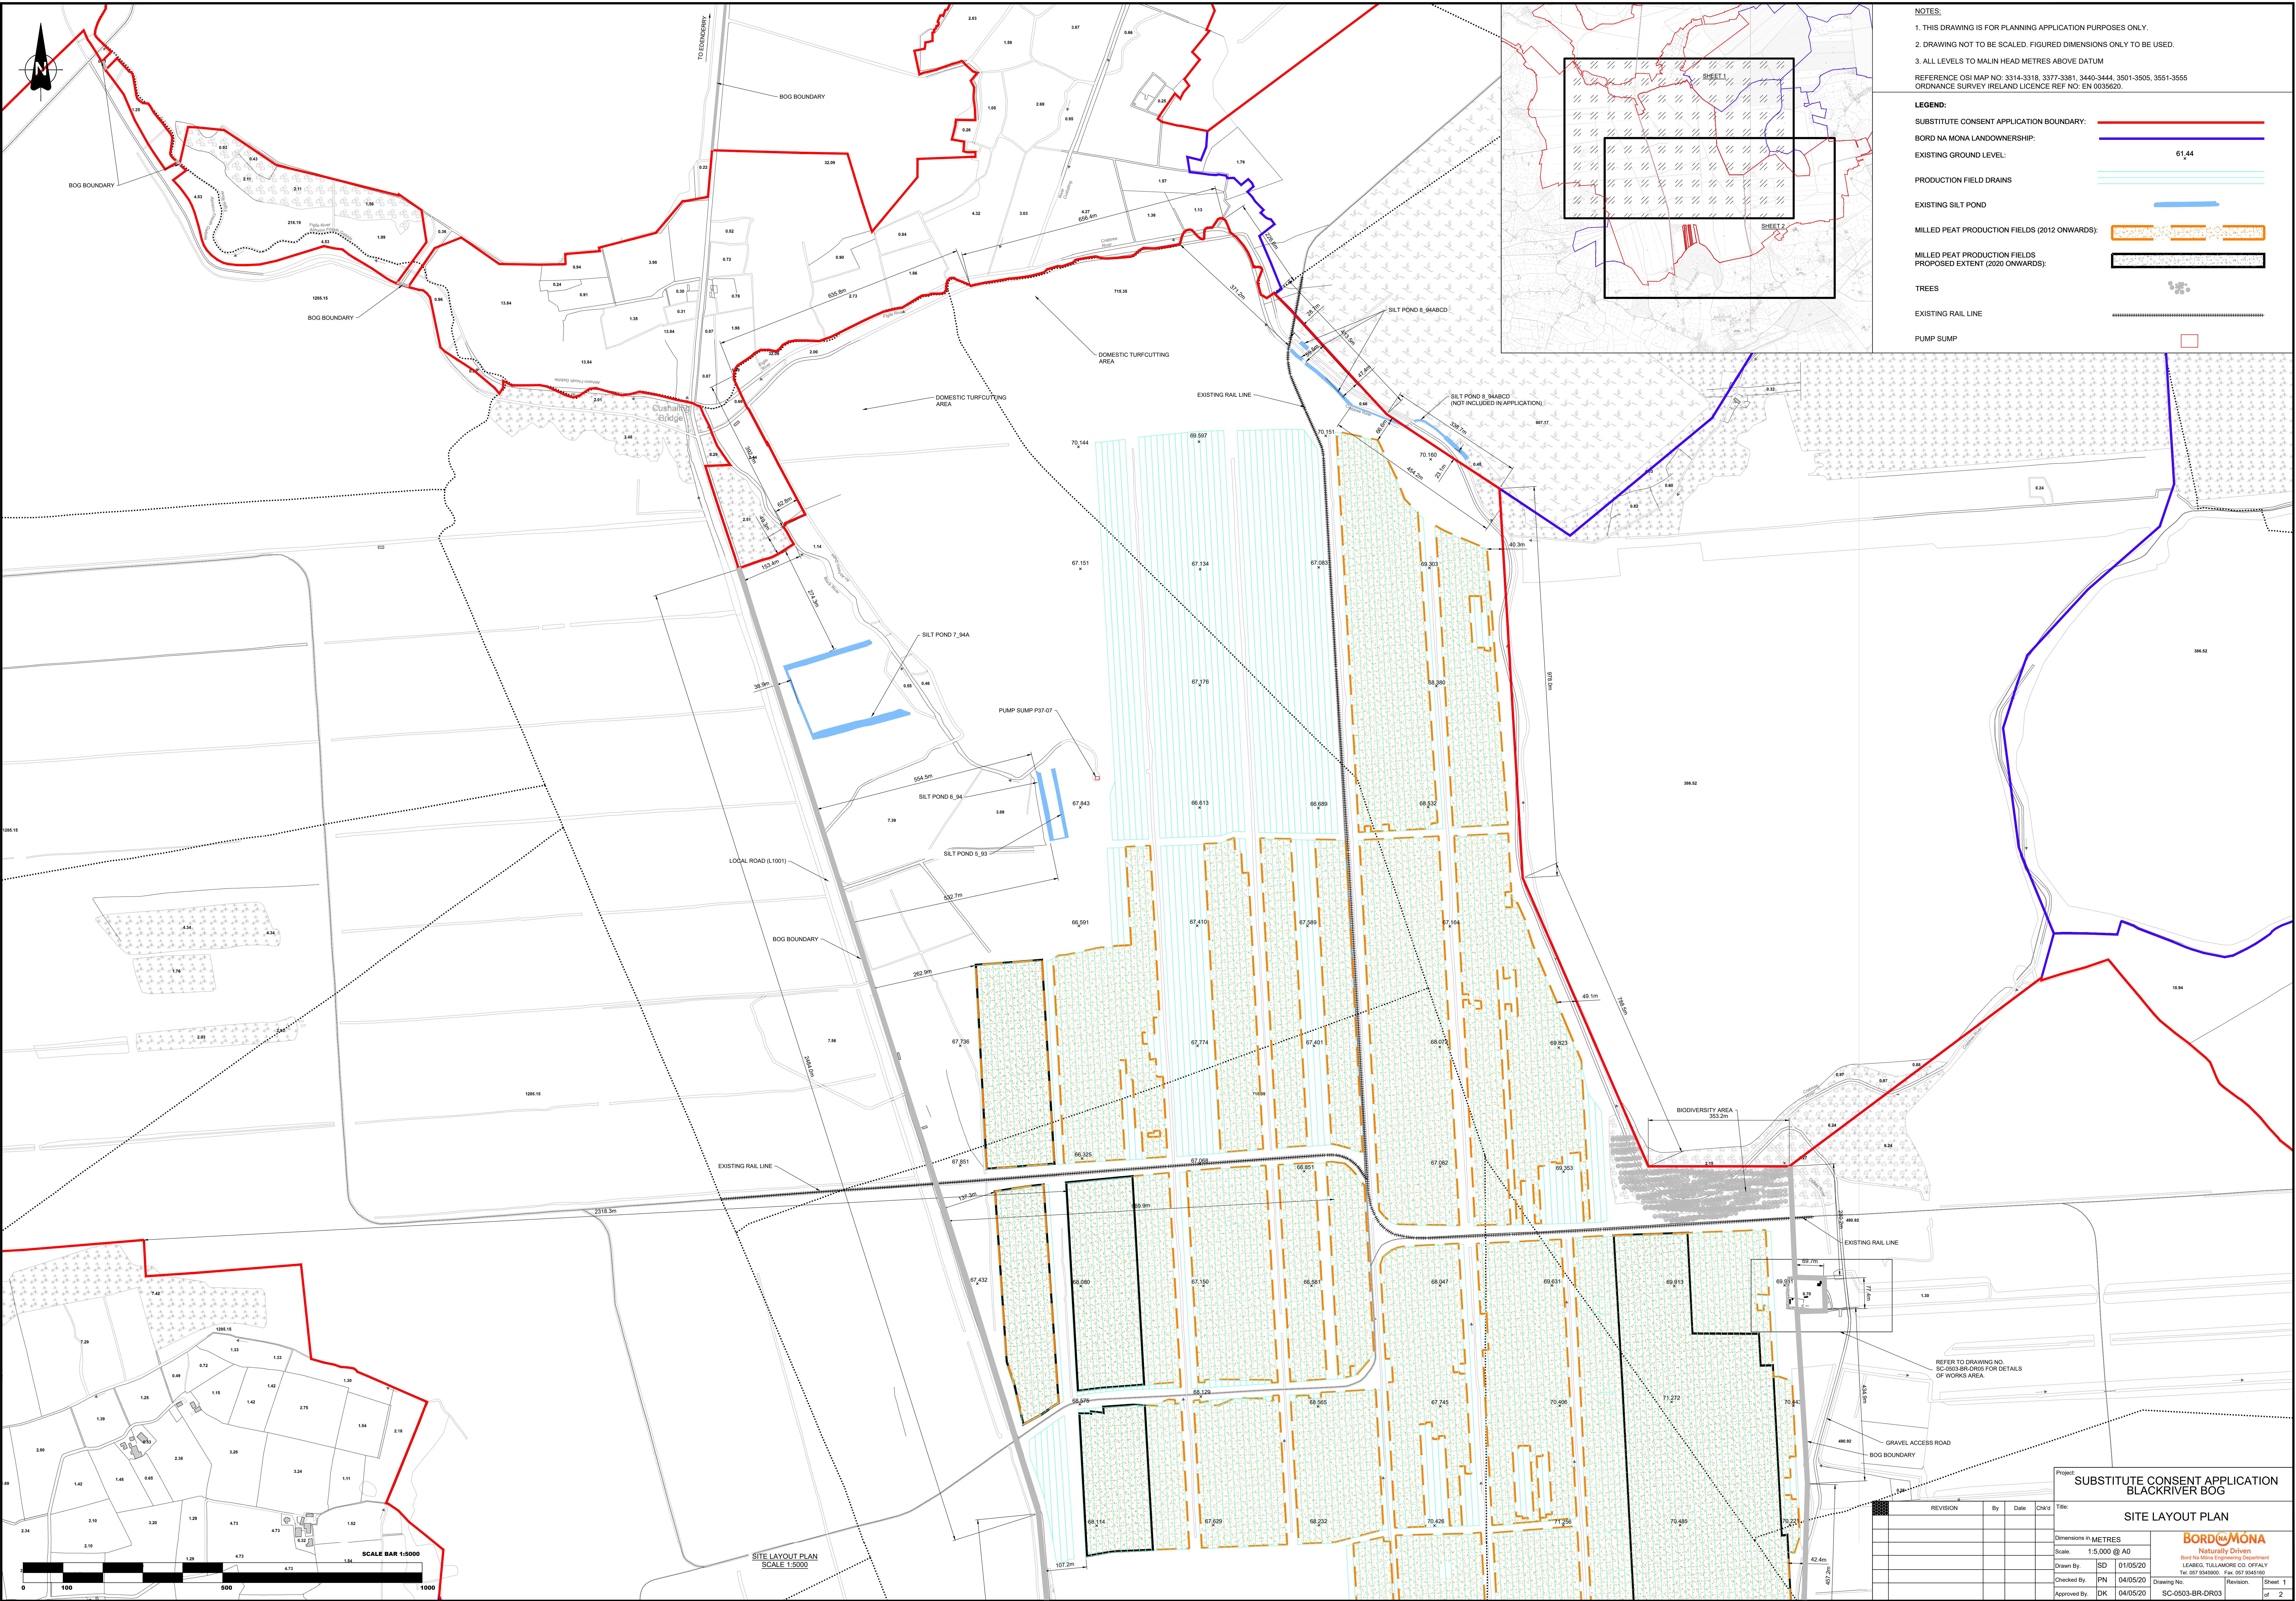

- NOTES:
1. THIS DRAWING IS FOR PLANNING APPLICATION PURPOSES ONLY.
 2. DRAWING NOT TO BE SCALED. FIGURED DIMENSIONS ONLY TO BE USED.
 3. ALL LEVELS TO MALIN HEAD METRES ABOVE DATUM
- REFERENCE OSI MAP NO: 3314-3318, 3377-3381, 3440-3444, 3501-3505, 3551-3555
ORDNANCE SURVEY IRELAND LICENCE REF NO: EN 0035620.

LEGEND:

SUBSTITUTE CONSENT APPLICATION BOUNDARY: —

BORD NA MONA LANDOWNERSHIP: —

EXISTING GROUND LEVEL: — 61.44

PRODUCTION FIELD DRAINS: —

EXISTING SILT POND: —


MILLED PEAT PRODUCTION FIELDS (2012 ONWARDS): —

MILLED PEAT PRODUCTION FIELDS PROPOSED EXTENT (2020 ONWARDS): —

TREES: —

EXISTING RAIL LINE: —

PUMP SUMP: —

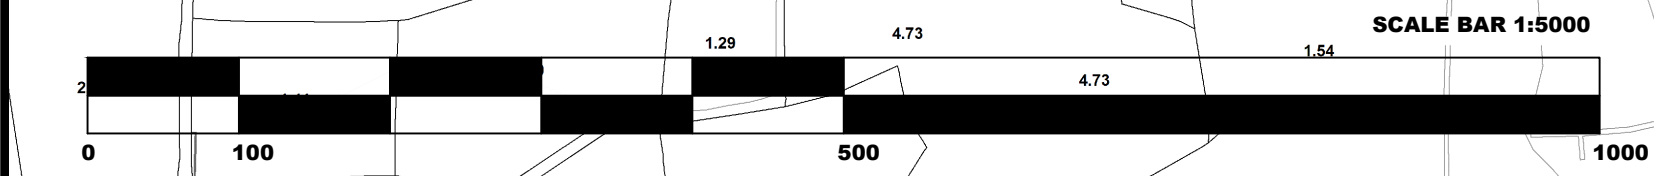

SITE LAYOUT PLAN
SCALE 1:5000

REVISION					By	Date	Chk'd	Title

Project: SUBSTITUTE CONSENT APPLICATION
BLACKRIVER BOG

Dimensions in METRES
Scale: 1:5,000 @ A0

Drawn By: SD 01/05/20

Checked By: PN 04/05/20

Approved By: DK 04/05/20

BORD NA MONA
Naturally Driven
Best Na Mona Engineering Department
LEAMING, TULLAMORE CO. OFFILLY
Tel: 057 9345000 Fax: 057 9345100

Drawing No: SC-0503-BR-DR03
Revision: 1
Sheet 1 of 2