


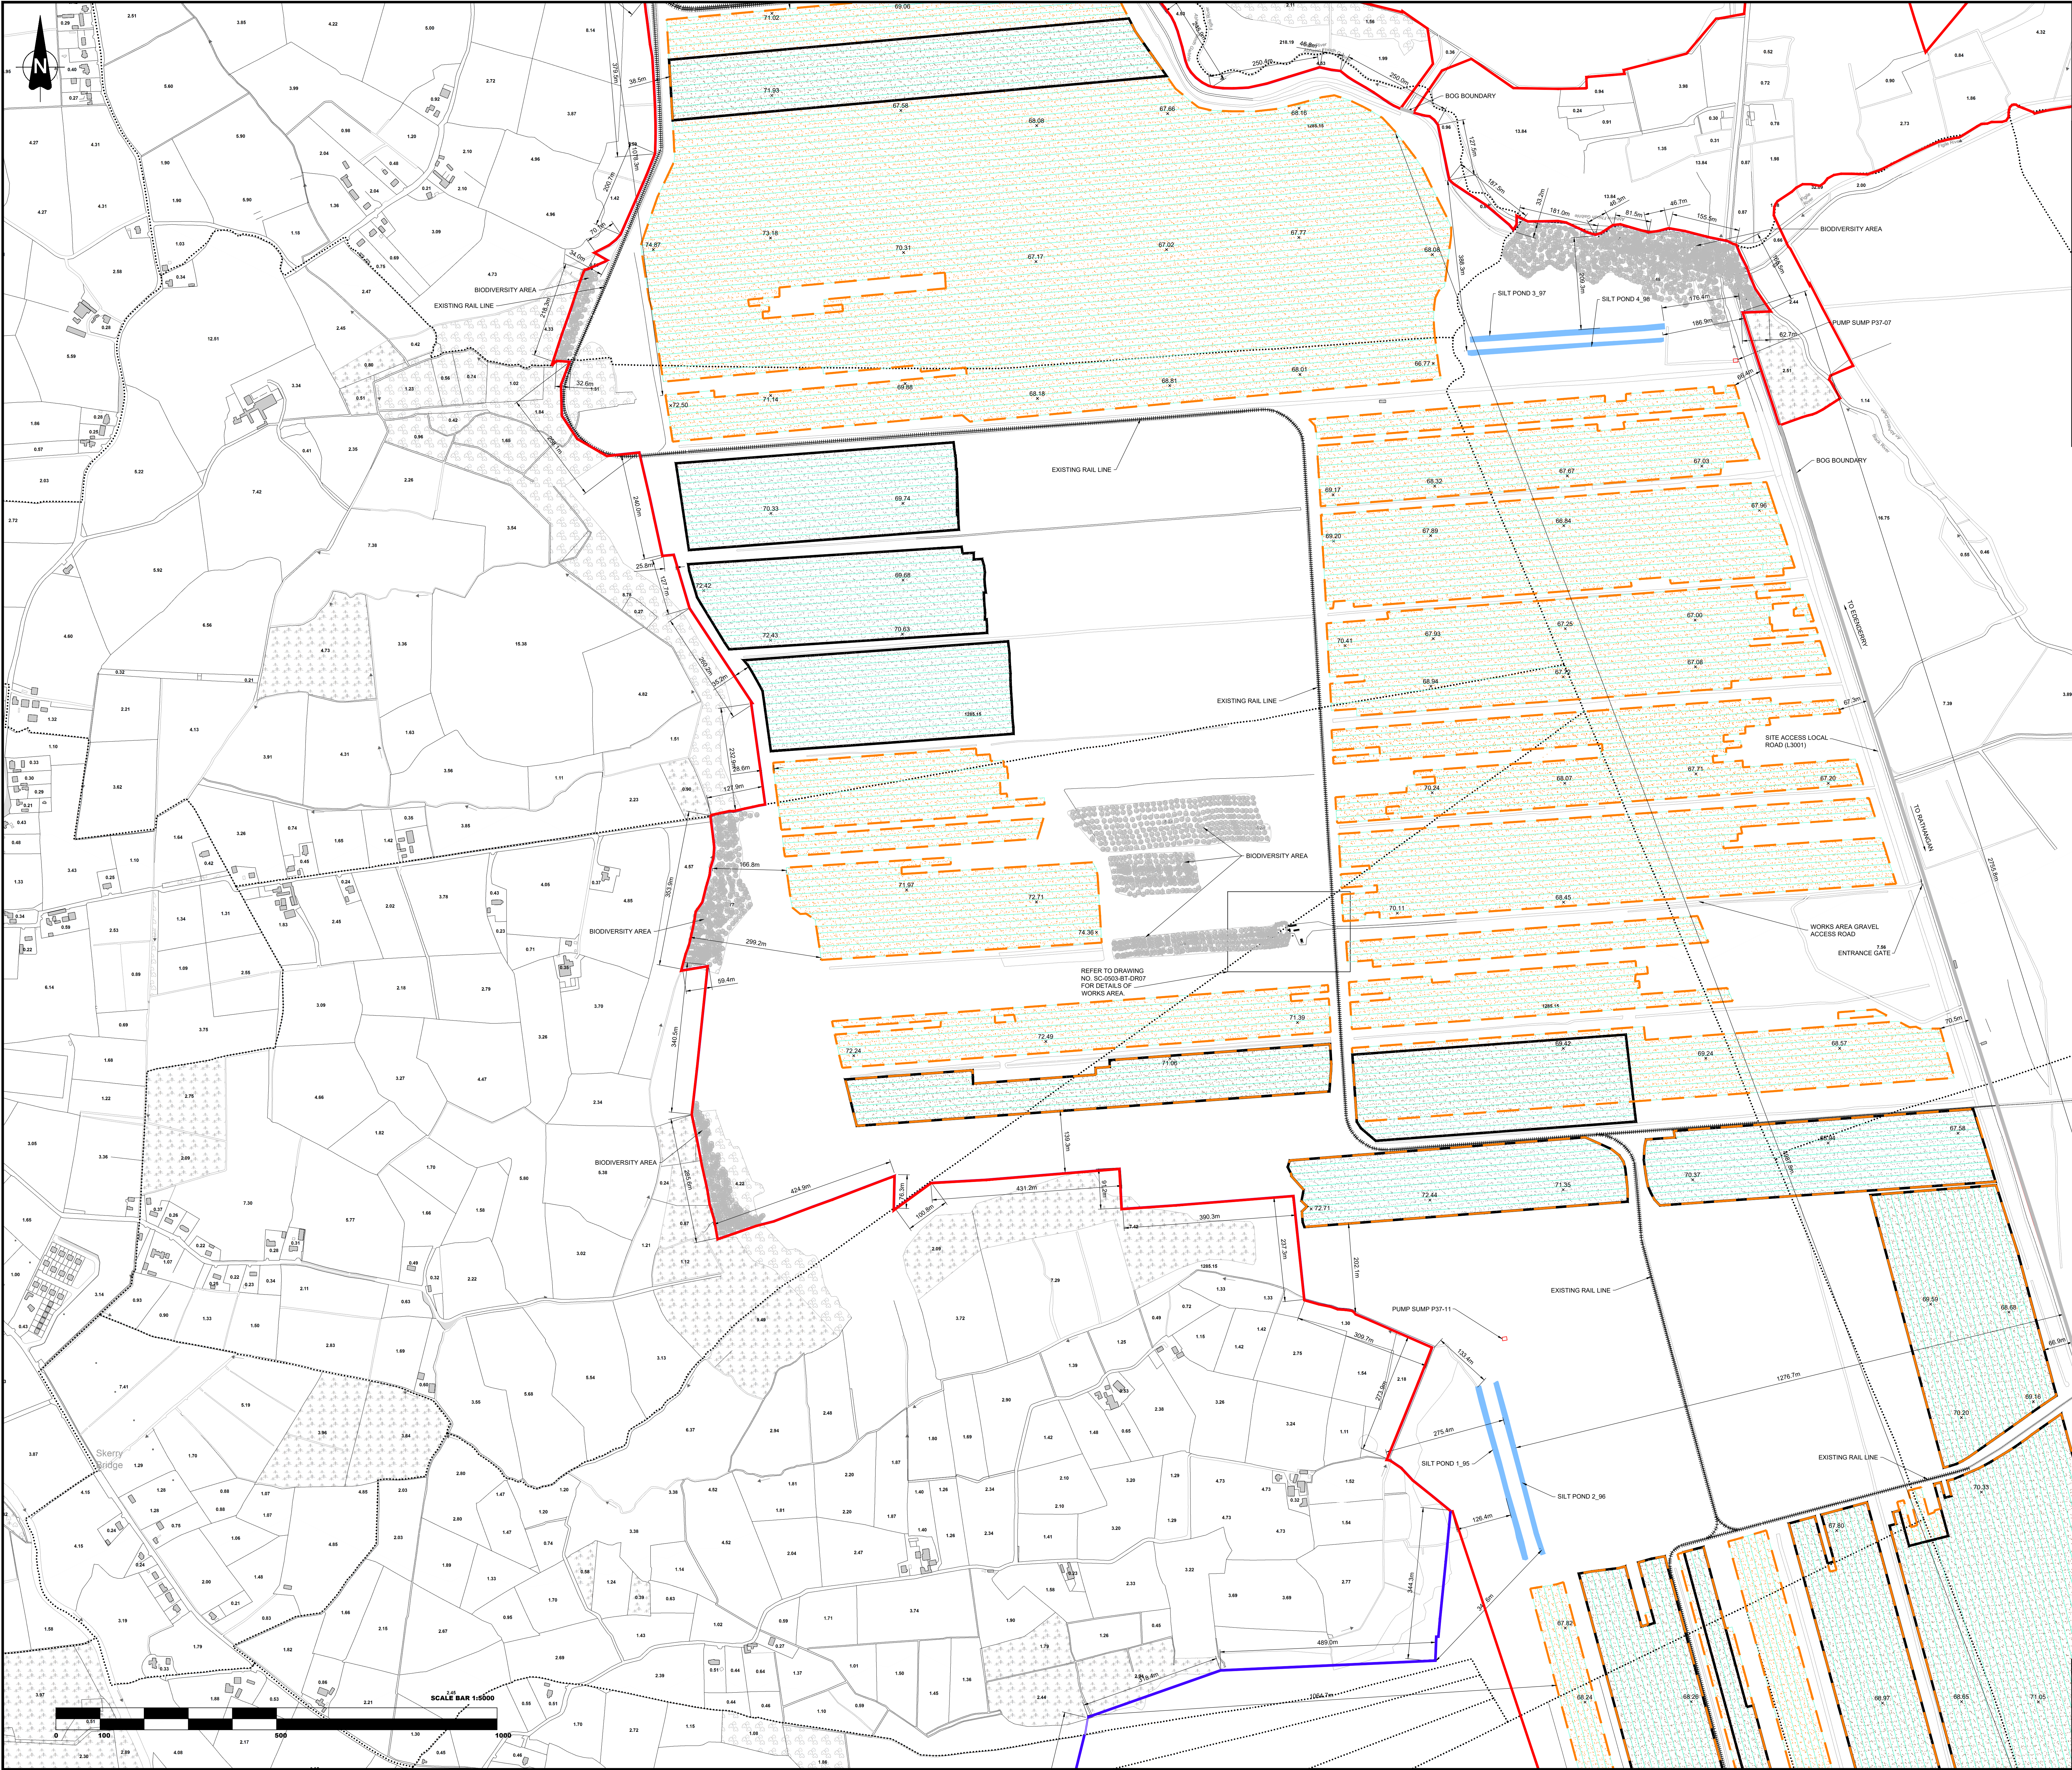


- NOTES:
1. THIS DRAWING IS FOR PLANNING APPLICATION PURPOSES ONLY.
 2. DRAWING NOT TO BE SCALED. FIGURED DIMENSIONS ONLY TO BE USED.
 3. ALL LEVELS TO MALIN HEAD METRES ABOVE DATUM

REFERENCE OSI MAP NO: 3313-3318, 3376-3381, 3439-3444, 3500-3505, 3550-3555
ORDNANCE SURVEY IRELAND LICENCE REF NO: EN 0035620.

LEGEND:

- SUBSTITUTE CONSENT APPLICATION BOUNDARY:
- BORD NA MONA LANDOWNERSHIP:
- EXISTING GROUND LEVEL: 61.44
- PRODUCTION FIELD DRAINS
- EXISTING SILT POND
- MILLED PEAT PRODUCTION FIELDS (2012 ONWARDS):
- MILLED PEAT PRODUCTION FIELDS PROPOSED EXTENT (2020 ONWARDS):
- TREES
- EXISTING RAIL LINE
- PUMP SUMP
- ENTRANCE GATE

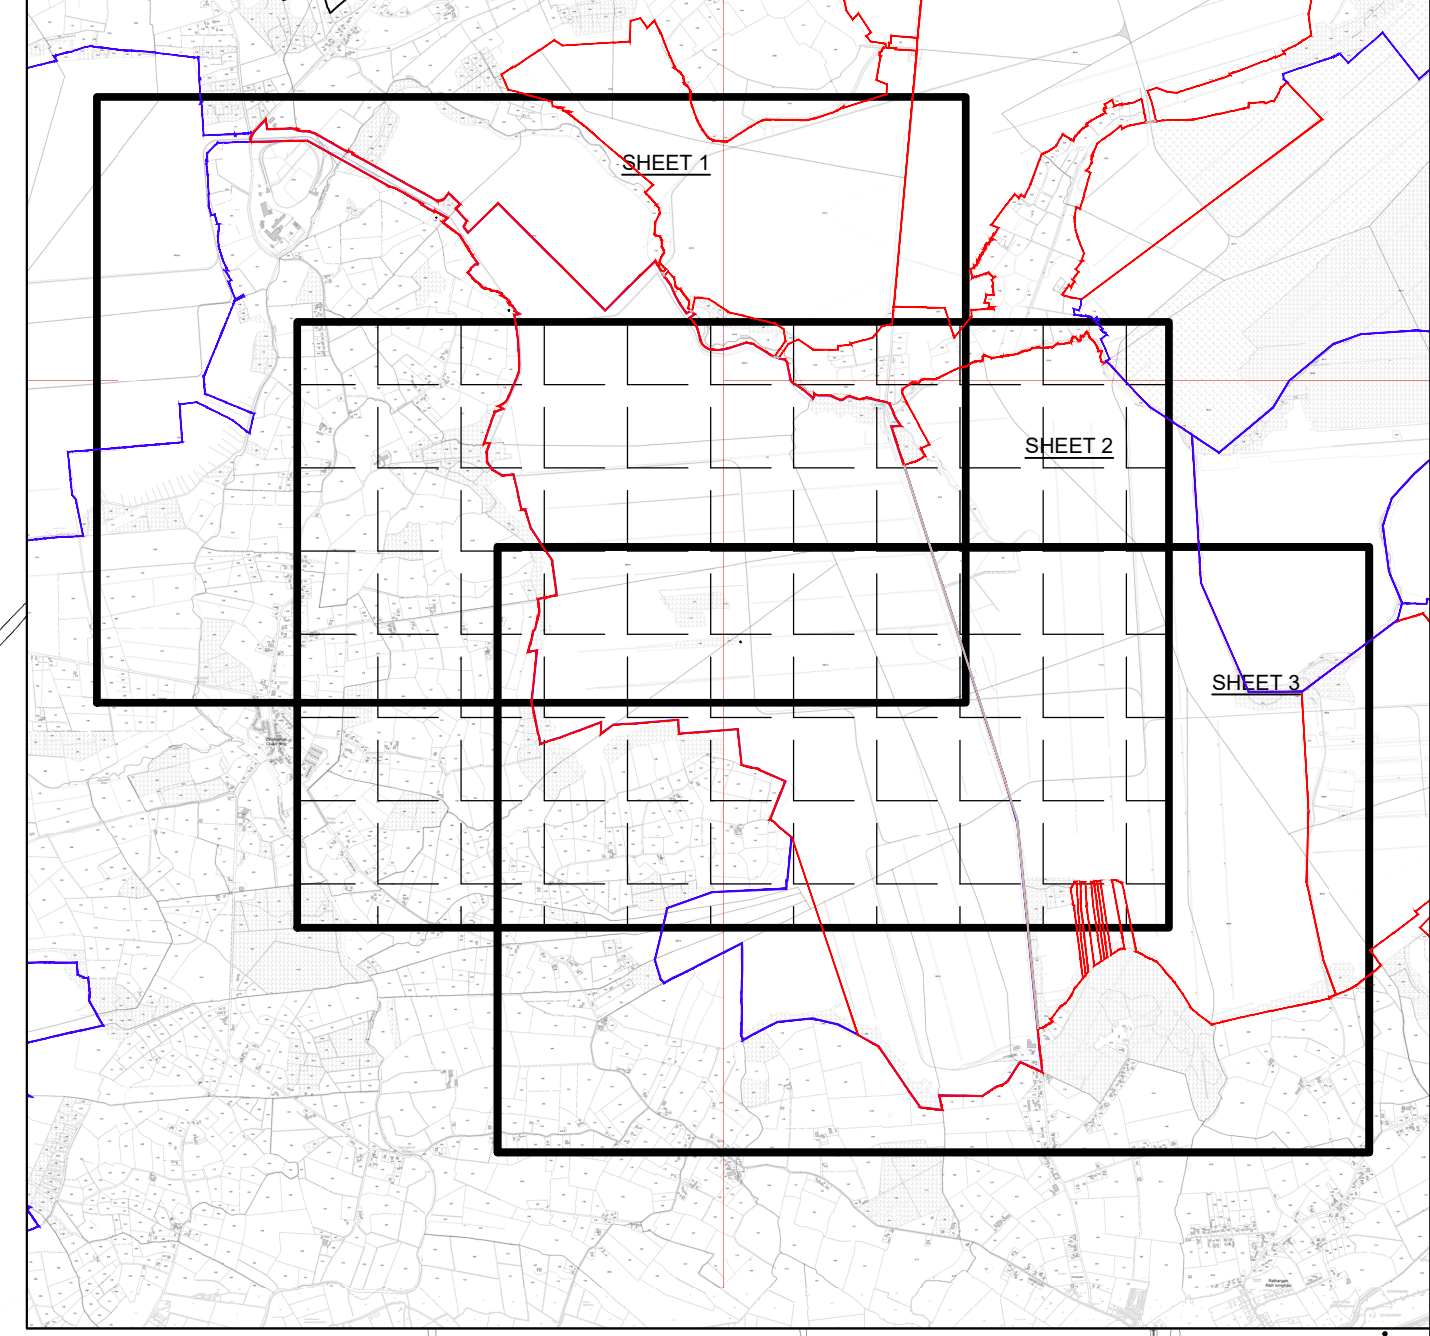

Project: SUBSTITUTE CONSENT APPLICATION BALLYDERMOT BOG (C000 SOUTH, BALLYDERMOT NORTH & BALLYDERMOT SOUTH)									
Revision: 1									
By: SD									
Date: 28/04/20									
Checked By: PN									
Date: 29/04/20									
Approved By: DK									
Date: 29/04/20									
Revision: 1									
Sheet: 2									
of: 3									

SITE LAYOUT PLAN

Dimensions in METRES
Scale: 1:5,000 @ A0
Drawn By: SD 28/04/20
Checked By: PN 29/04/20
Approved By: DK 29/04/20

BORD NA MONA
Naturally Driven
Bord na Mona Engineering Department
LEAMING, TULLAMORE CO. OFFICIAL
Tel: 057 9345955 Fax: 057 9345180

Drawing No: SC-0503-BT-DR04
Revision: 1
Sheet: 2
of: 3