


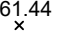



- NOTES:
1. THIS DRAWING IS FOR PLANNING APPLICATION PURPOSES ONLY.
 2. DRAWING NOT TO BE SCALED. FIGURED DIMENSIONS ONLY TO BE USED.
 3. ALL LEVELS TO MALIN HEAD METRES ABOVE DATUM
 4. SEE DRAWING NUMBER SC-0503-BY-DR05 FOR DETAILS OF BUILDING PLANS, ELEVATIONS AND SECTIONS
- REFERENCE OSI MAP NO: 3498, 3499, 3500, 3548, 3549, 3550.
ORDNANCE SURVEY IRELAND LICENCE REF NO: EN 0035620.

LEGEND:



SUBSTITUTE CONSENT APPLICATION
BOUNDARY: —————

EXISTING GROUND LEVEL:  61.44

EXISTING TREE: 

EXISTING BUILDING: 

PRODUCTION FIELD DRAINS: —————

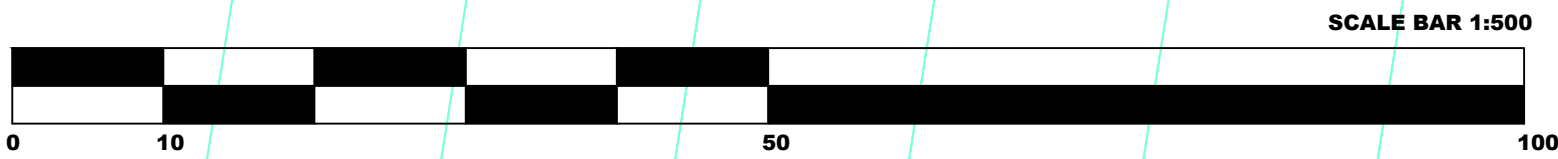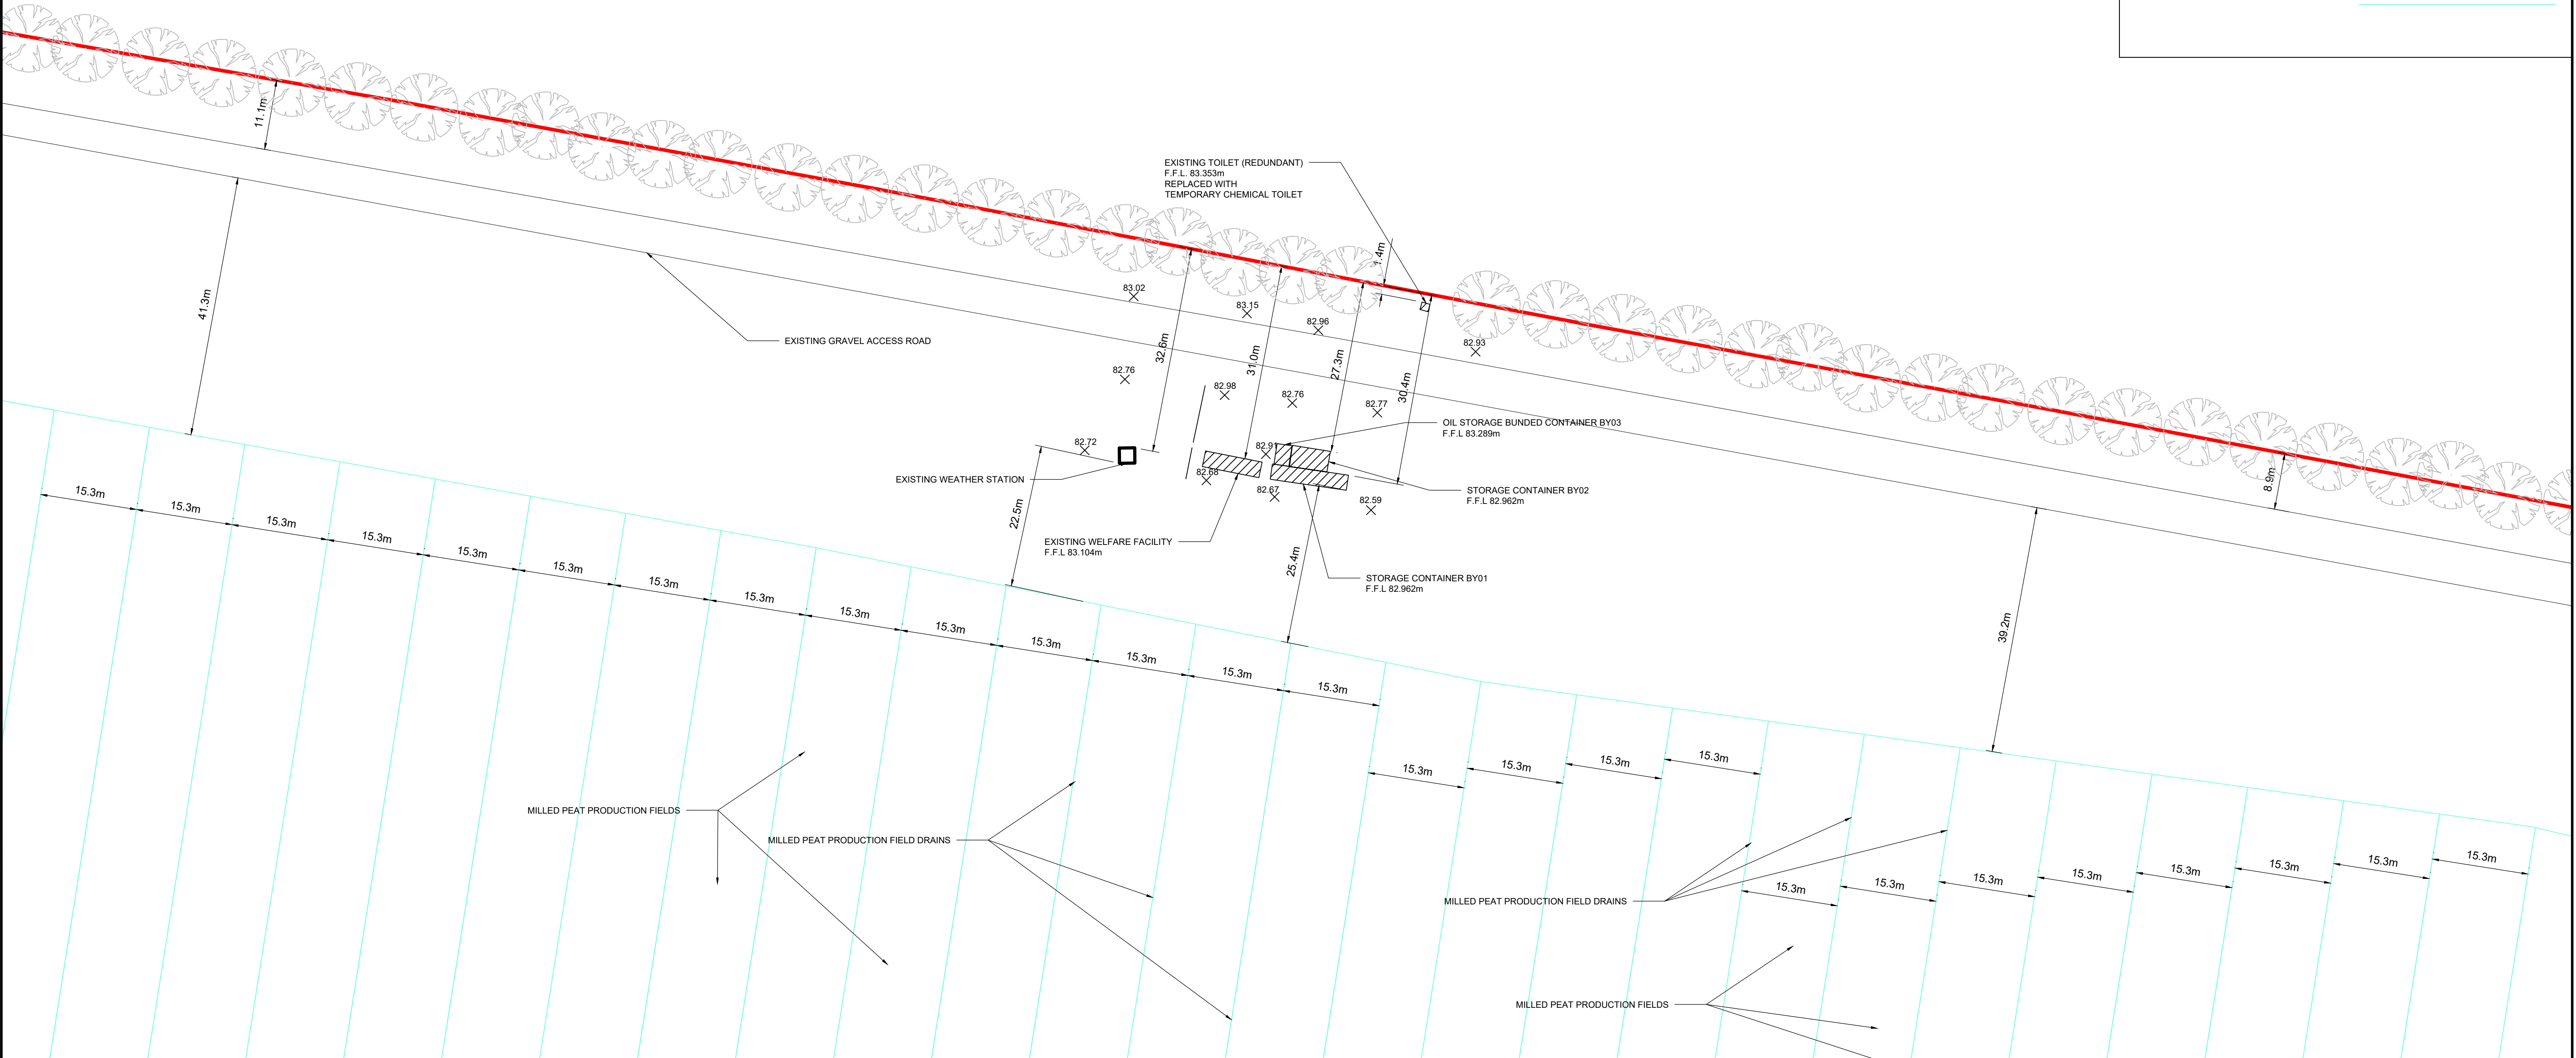

WORKS AREA LAYOUT PLAN
SCALE 1:500

					Project: SUBSTITUTE CONSENT APPLICATION BALLYKEANE BOG									
					Title: WORKS AREA LAYOUT PLAN									
					<div>Dimensions in:METRES</div> <div>Scale: 1:500 @ A1</div> <div>Drawn By: SD 07/04/20</div> <div>Checked By: PN 08/04/20</div> <div>Approved By: DK 08/04/20</div> <div><div><div>BORD na MÓNA</div><div>Naturally Driven</div><div>Bord Na Móna Engineering Department</div><div>LEABEG, TULLAMORE CO. OFFALY</div><div>Tel. 057 9345900. Fax: 057 9345160</div></div></div>									
REVISION														
By														
Date														
Chk'd														

BORD MÓNA
Naturally Driven
Bord Na Móna Engineering Department
LEABEG, TULLAMORE CO. OFFALY
Tel. 057 9345900. Fax. 057 9345160