


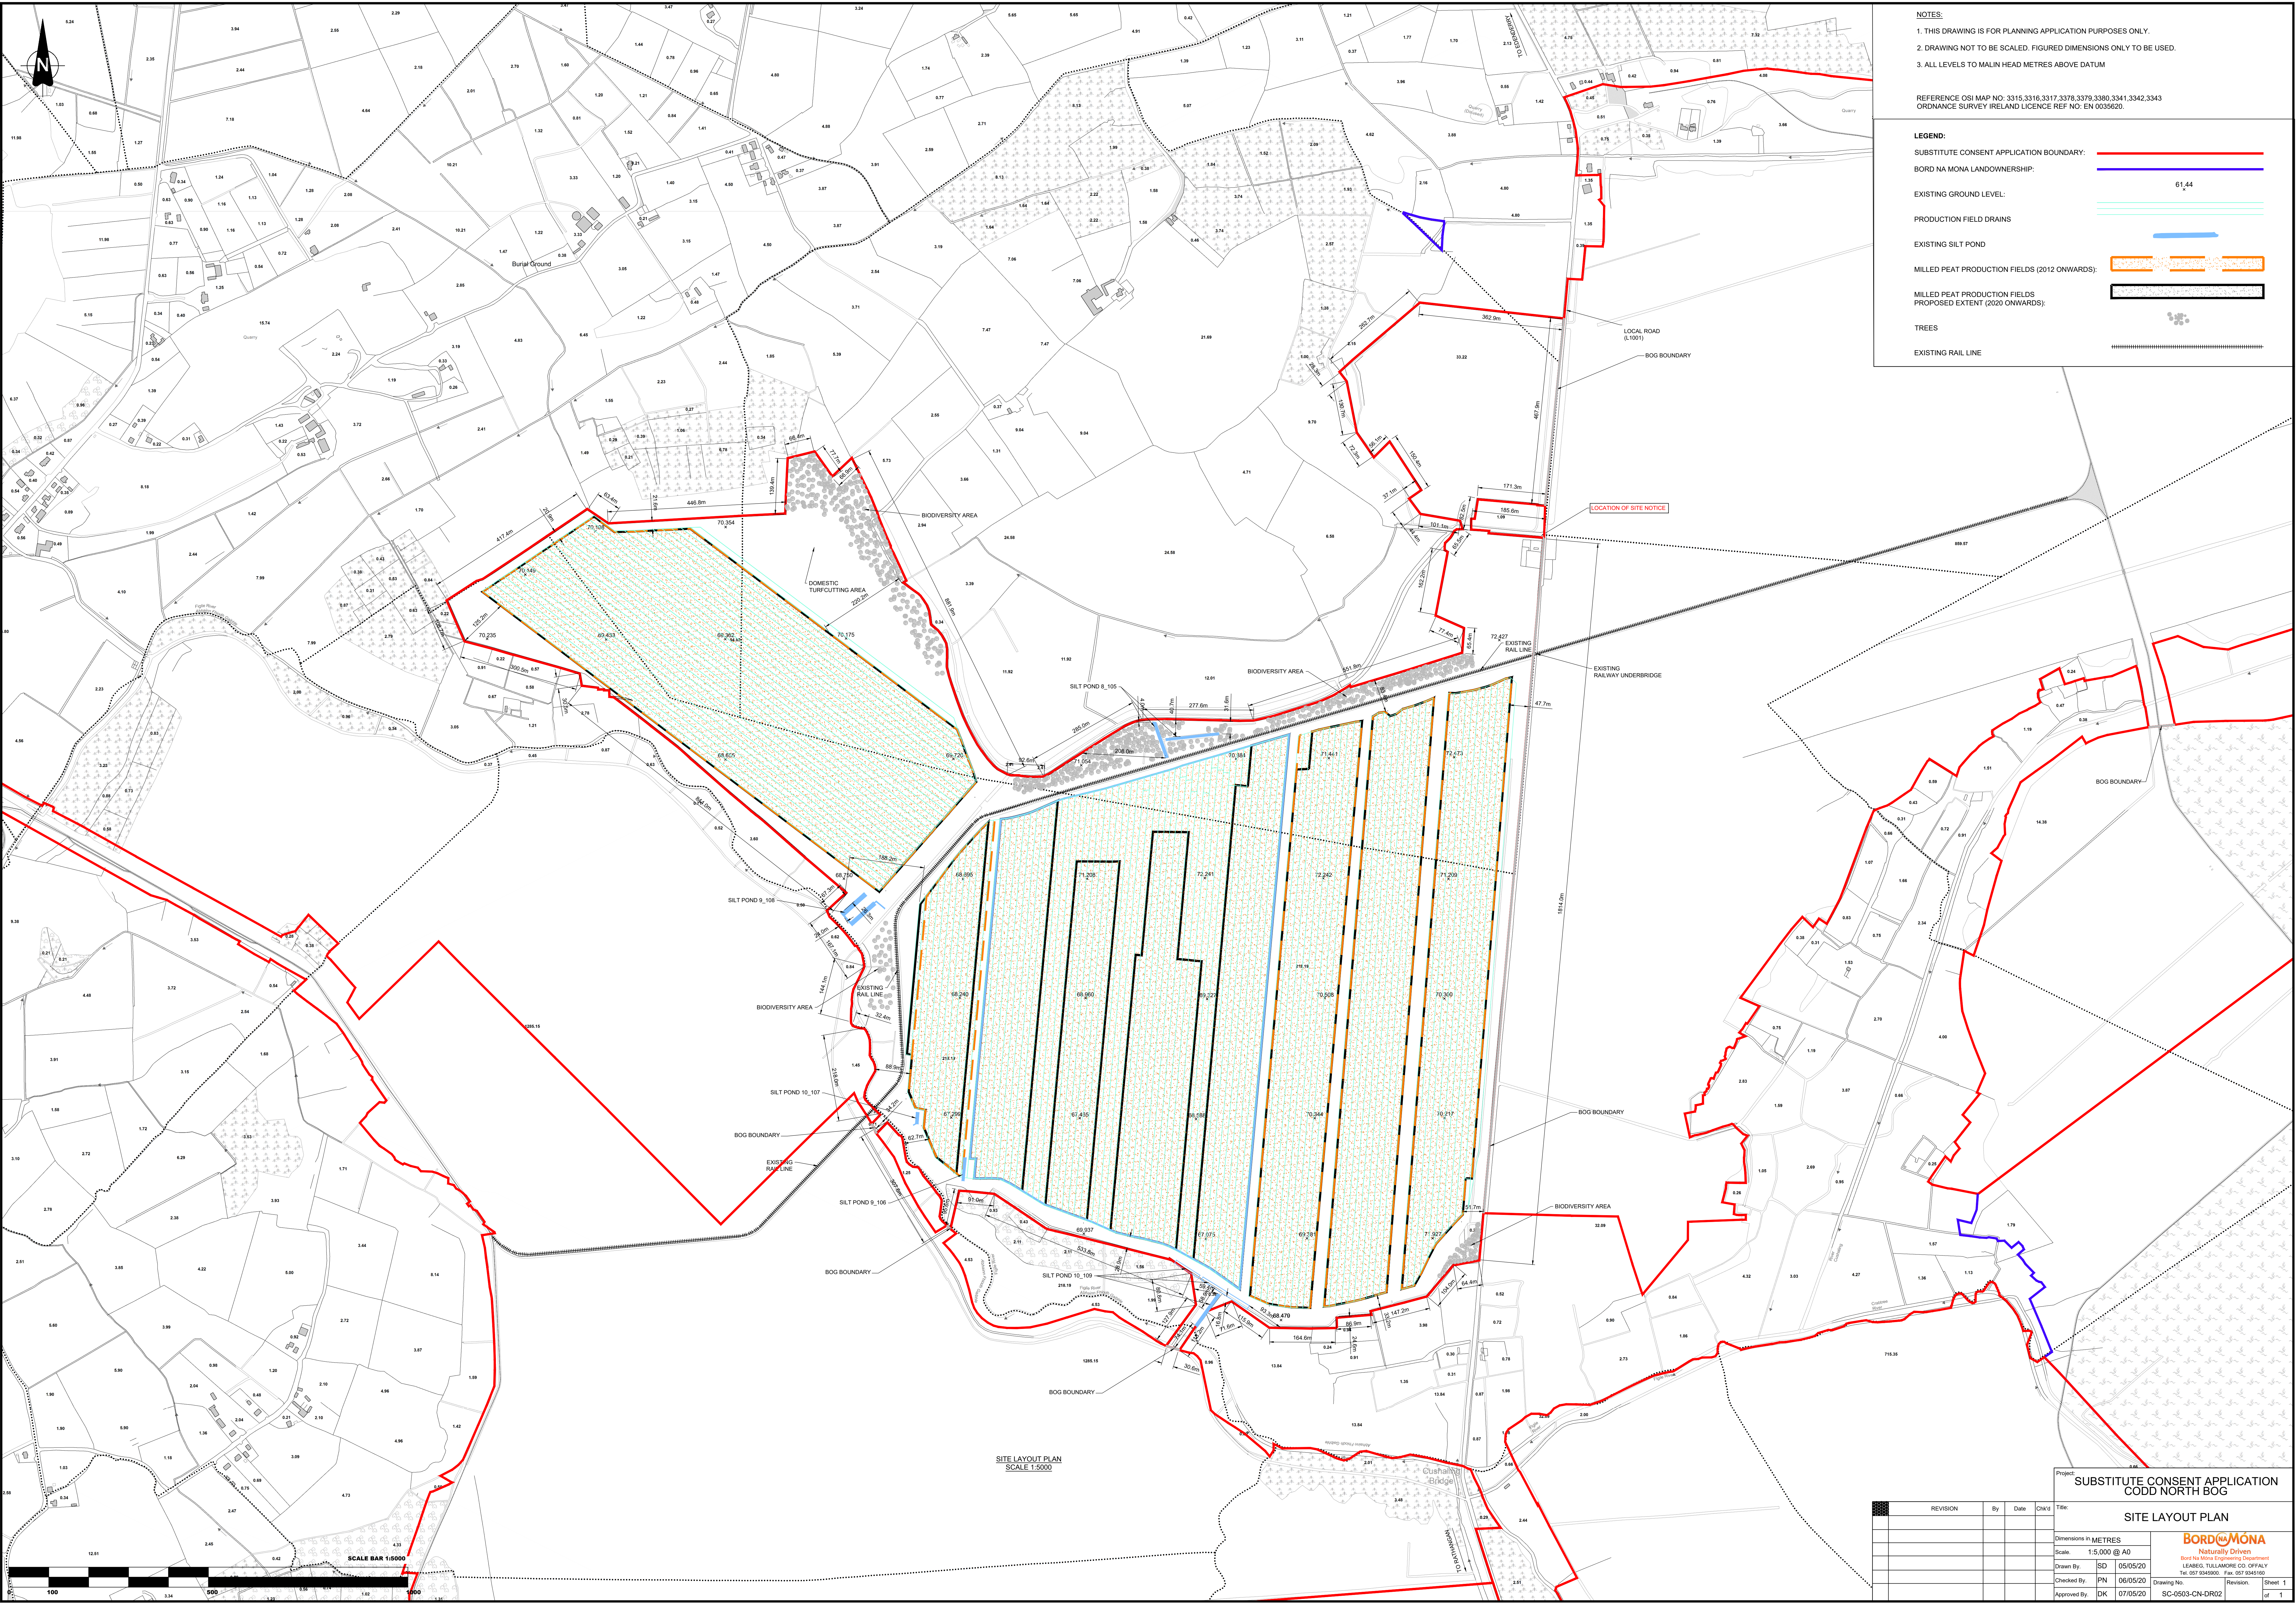

- NOTES:
1. THIS DRAWING IS FOR PLANNING APPLICATION PURPOSES ONLY.
 2. DRAWING NOT TO BE SCALED. FIGURED DIMENSIONS ONLY TO BE USED.
 3. ALL LEVELS TO MALIN HEAD METRES ABOVE DATUM

REFERENCE OSI MAP NO: 3315.3316.3317.3378.3379.3380.3341.3342.3343
ORDNANCE SURVEY IRELAND LICENCE REF NO: EN 0036620

LEGEND:

SUBSTITUTE CONSENT APPLICATION BOUNDARY:

BORD NA MONA LANDOWNERSHIP:

EXISTING GROUND LEVEL:

PRODUCTION FIELD DRAINS:

EXISTING SILT POND:

MILLED PEAT PRODUCTION FIELDS (2012 ONWARDS):

MILLED PEAT PRODUCTION FIELDS PROPOSED EXTENT (2020 ONWARDS):

TREES:

EXISTING RAIL LINE:

Project: SUBSTITUTE CONSENT APPLICATION Codd North Bog				
Title: SITE LAYOUT PLAN				
Dimensions in METRES				
Scale: 1:5,000 @ A0				
Drawn By: SD 05/05/20				
Checked By: PN 06/05/20				
Approved By: DK 07/05/20				
Revision:			Sheet: 1	
at: 1				

BORD NA MONA
Naturally Driven
Bord na Mona Licensing Department
LEARNERS TULLAMORE CO. OFFICE
Tel: 027 5345000 Fax: 027 5345100