


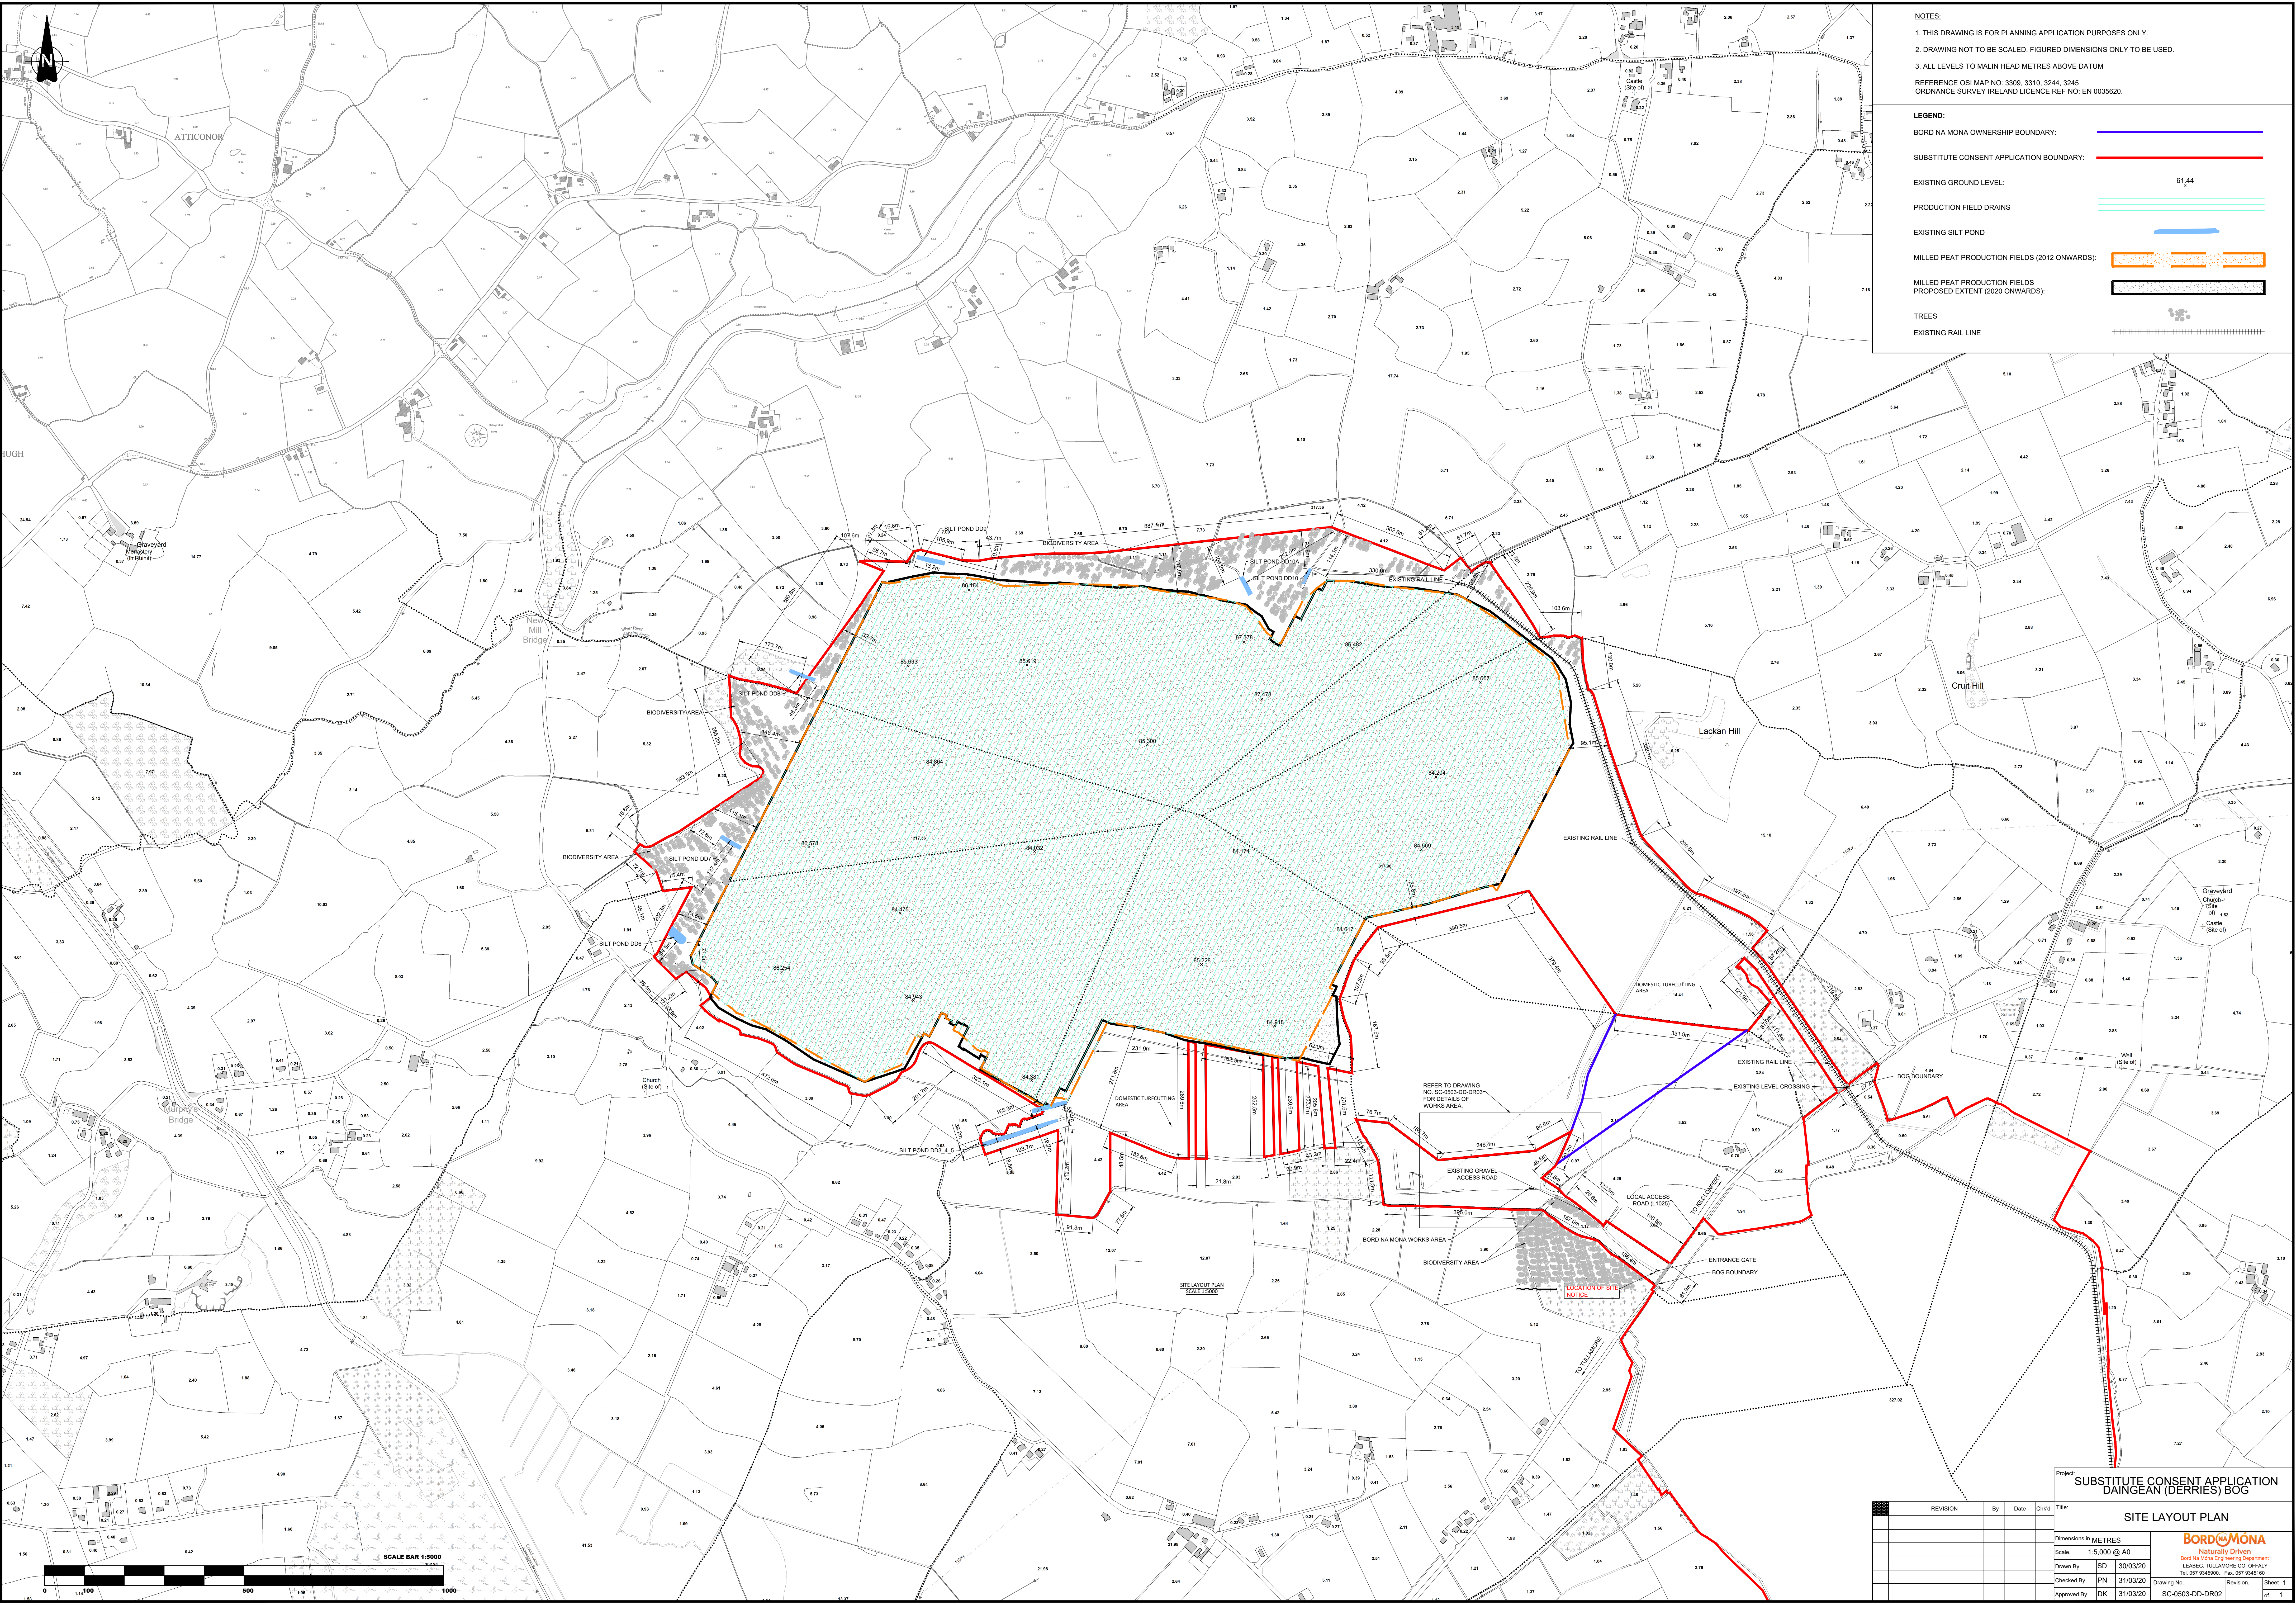

NOTES:

1. THIS DRAWING IS FOR PLANNING APPLICATION PURPOSES ONLY.
 2. DRAWING NOT TO BE SCALED. FIGURED DIMENSIONS ONLY TO BE USED.
 3. ALL LEVELS TO MALIN HEAD METRES ABOVE DATUM
- REFERENCE OSI MAP NO. 3300, 3310, 3244, 3245
ORDNANCE SURVEY IRELAND LICENCE REF NO. EN 0035620.

LEGEND:

- BORD NA MONA OWNERSHIP BOUNDARY:
- SUBSTITUTE CONSENT APPLICATION BOUNDARY:
- EXISTING GROUND LEVEL: 61.44
- PRODUCTION FIELD DRAINS
- EXISTING SILT POND
- MILLED PEAT PRODUCTION FIELDS (2012 ONWARDS):
- MILLED PEAT PRODUCTION FIELDS
PROPOSED EXTENT (2020 ONWARDS):
- TREES
- EXISTING RAIL LINE

REVISION					By	Date	Chk'd	Title

Project: SUBSTITUTE CONSENT APPLICATION
DAINEAN (DERRIES) BOG

Scale: 1:5000 @ A0

Drawn By: SD 30/03/20

Checked By: PN 31/03/20

Approved By: DK 31/03/20

Dimensions in METRES

Scale: 1:5000 @ A0

Drawn By: SD 30/03/20

Checked By: PN 31/03/20

Approved By: DK 31/03/20

BORD NA MONA
Naturally Driven
Best Neighbouring Document
LEASING: TULLAMORE CO. OFFICER
Tel: 027 9345000 Fax: 027 9345100

Revision: Sheet 1
of 1