


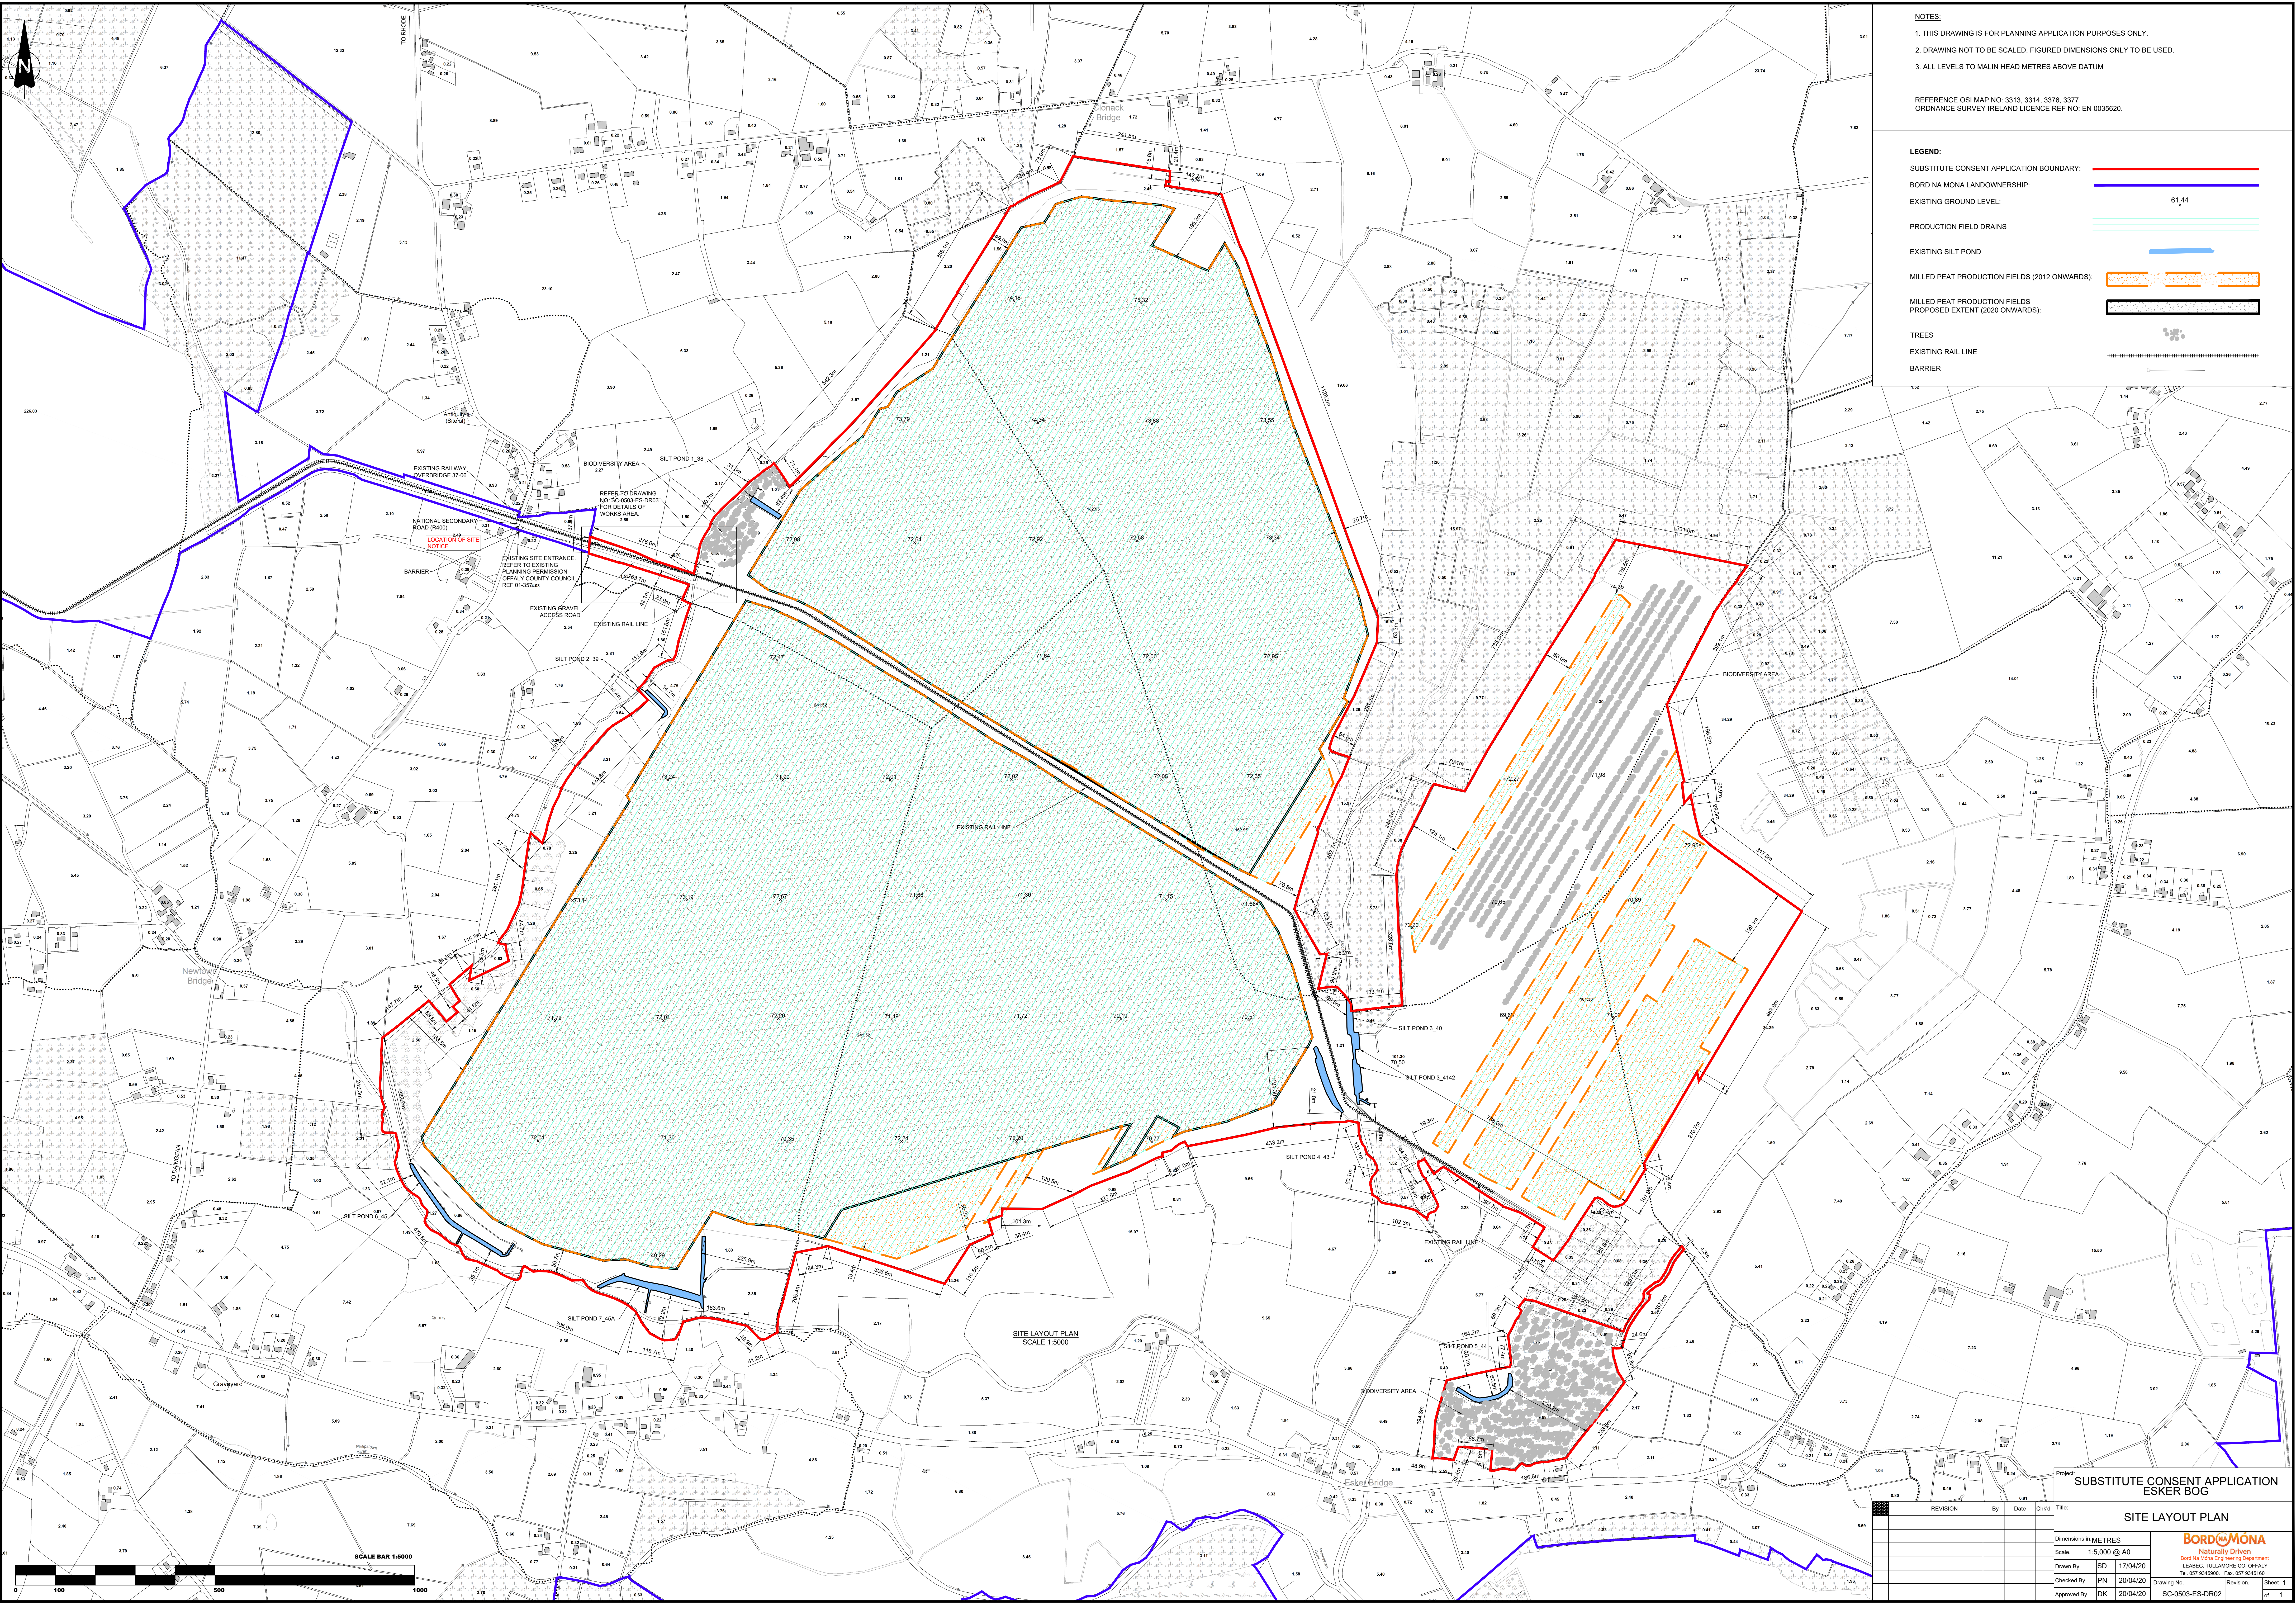

NOTES:
1. THIS DRAWING IS FOR PLANNING APPLICATION PURPOSES ONLY.
2. DRAWING NOT TO BE SCALED. FIGURED DIMENSIONS ONLY TO BE USED.
3. ALL LEVELS TO MALIN HEAD METRES ABOVE DATUM

REFERENCE OSI MAP NO: 3313, 3314, 3376, 3377
ORDNANCE SURVEY IRELAND LICENCE REF NO: EN 0035620.

- LEGEND:
- SUBSTITUTE CONSENT APPLICATION BOUNDARY: —
 - BORD NA MONA LANDOWNERSHIP: —
 - EXISTING GROUND LEVEL: 61.44
 - PRODUCTION FIELD DRAINS: —
 - EXISTING SILT POND: —
 - MILLED PEAT PRODUCTION FIELDS (2012 ONWARDS): —
 - MILLED PEAT PRODUCTION FIELDS PROPOSED EXTENT (2020 ONWARDS): —
 - TREES: —
 - EXISTING RAIL LINE: —
 - BARRIER: —

REVISION					By	Date	Chw'd	Title
SUBSTITUTE CONSENT APPLICATION ESKER BOG					SITE LAYOUT PLAN			
Dimensions in METRES					Scale: 1:5,000 @ A0			
Drawn By: SD					17/04/20			
Checked By: PN					20/04/20			
Approved By: DK					20/04/20			
Project: SUBSTITUTE CONSENT APPLICATION ESKER BOG					Drawing No: SC-0503-ES-DR02			
Revision: 1					Sheet 1 of 1			

BORD NA MONA
Naturally Driven
Best in Monaghan
LEARNERS: TULLAMORE CO. OFFICE
Tel: 087 9345000 Fax: 087 9345100