


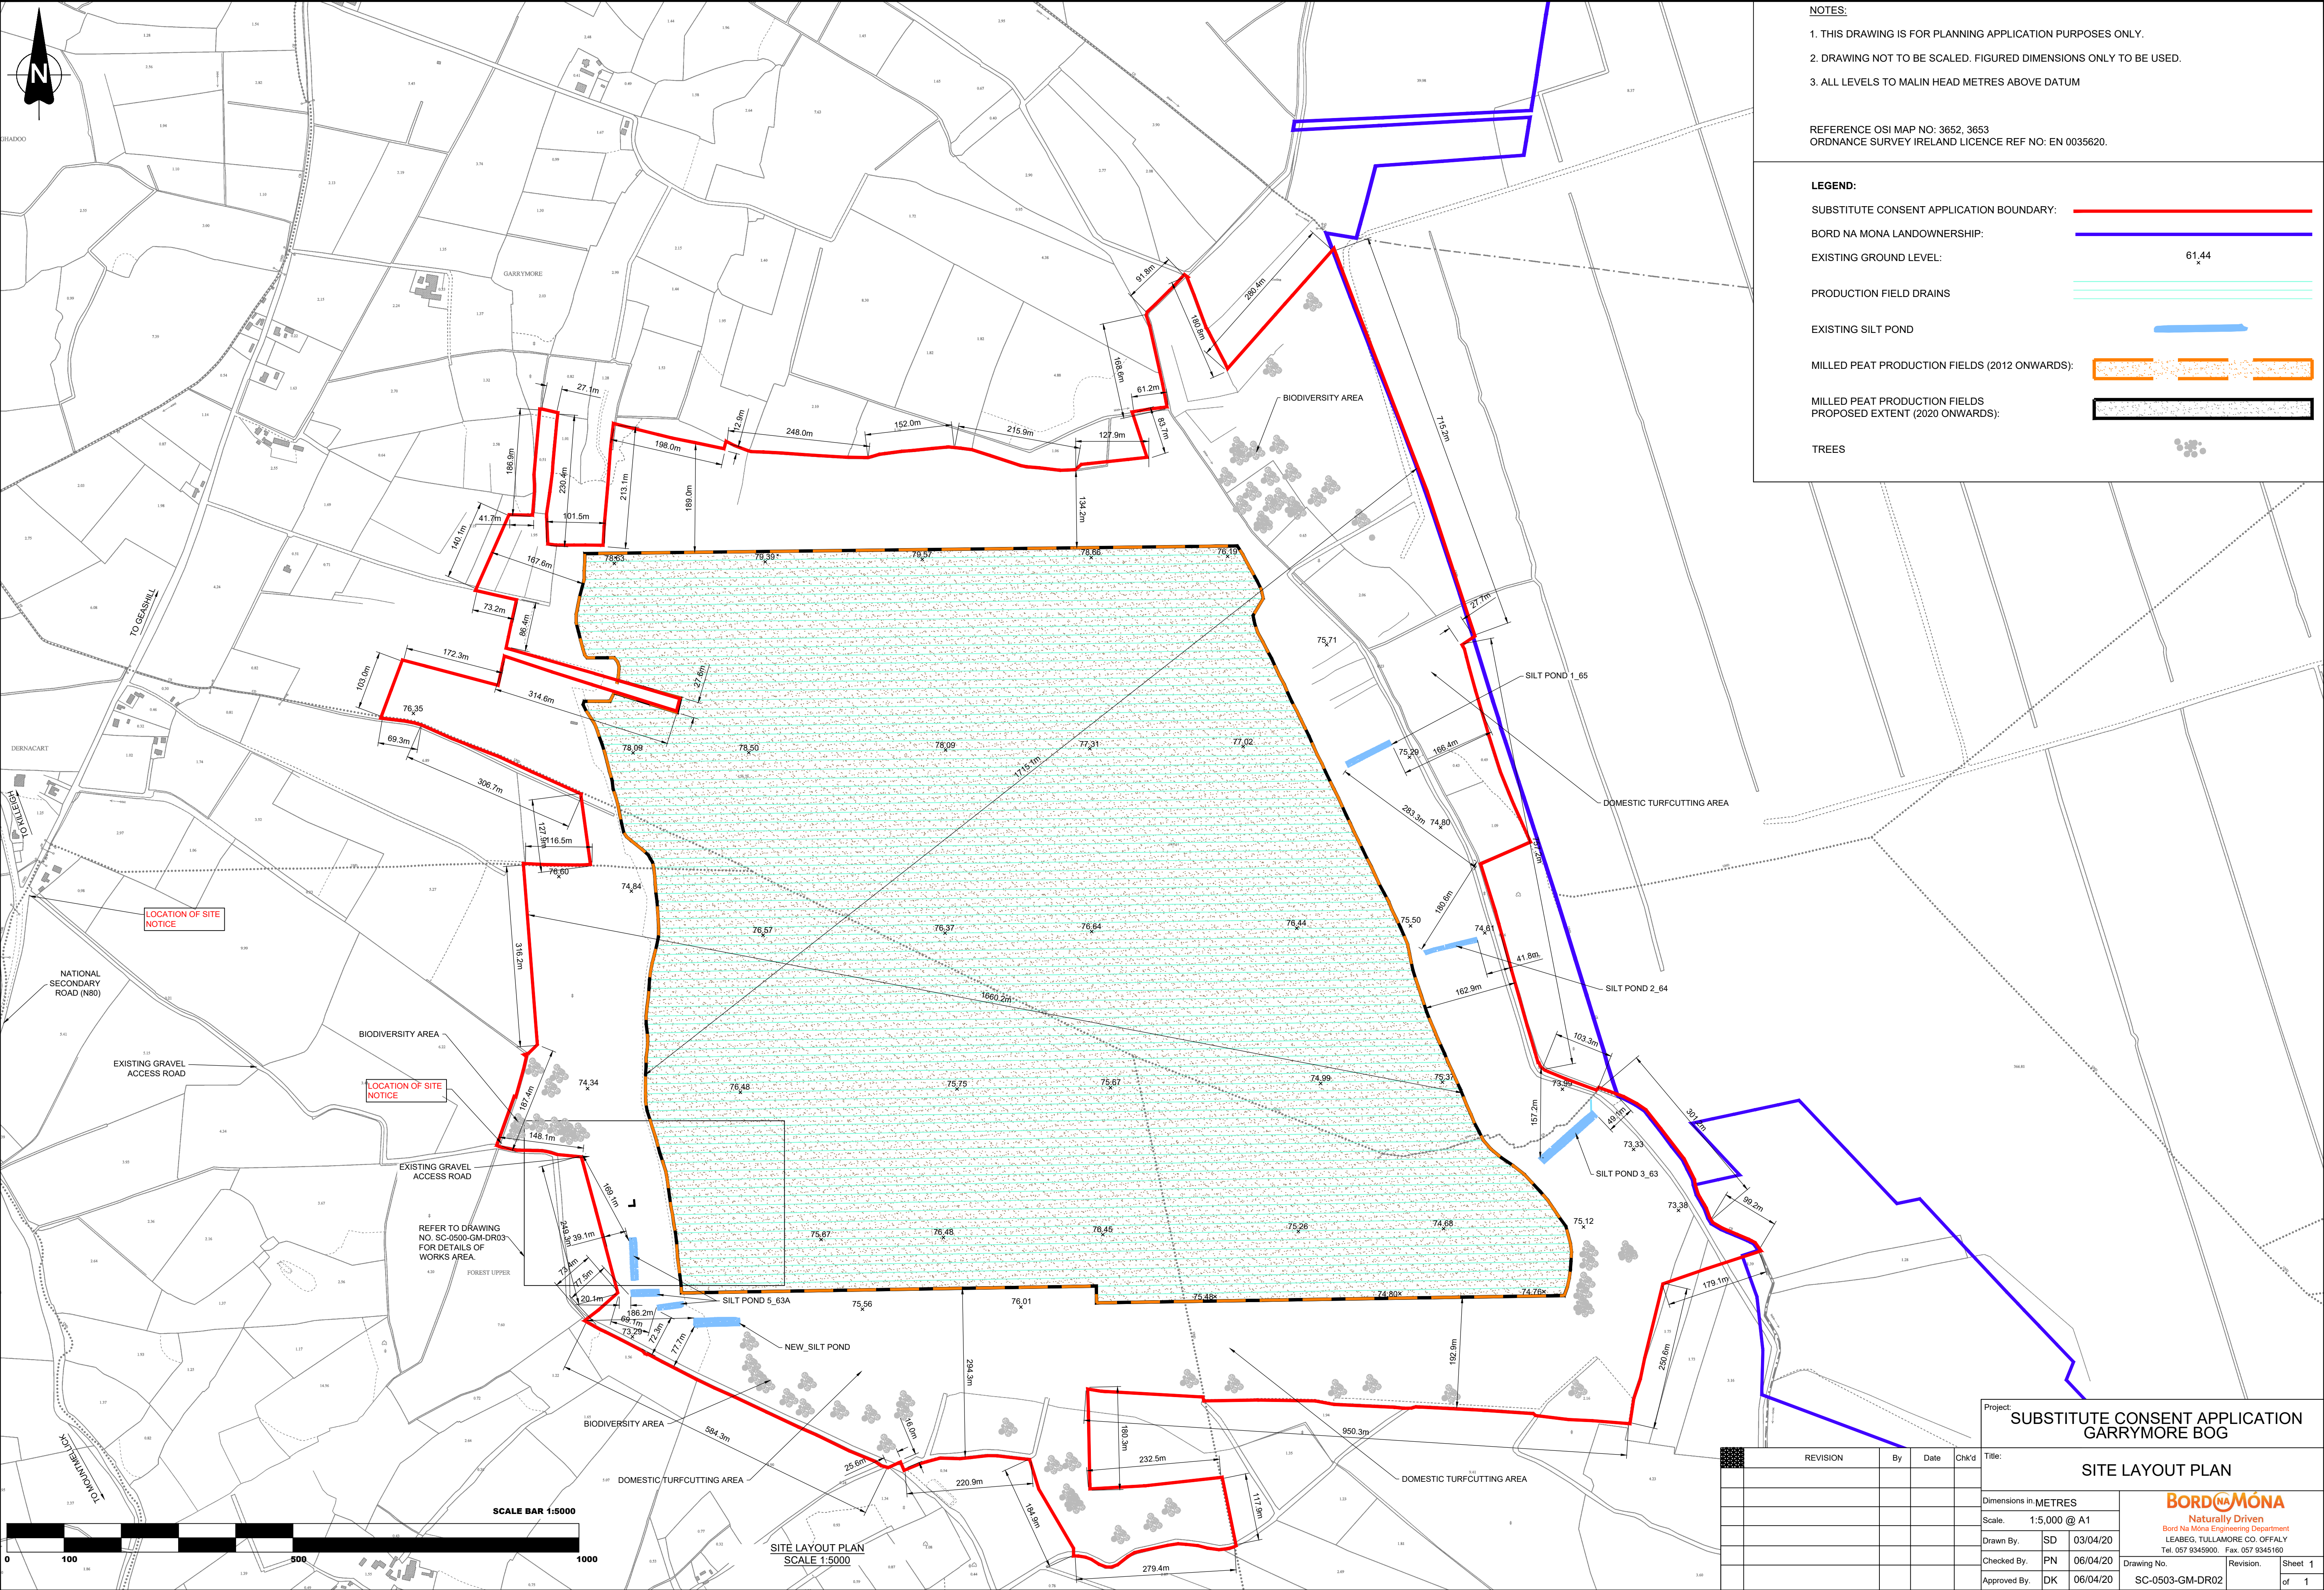

NOTES:

1. THIS DRAWING IS FOR PLANNING APPLICATION PURPOSES ONLY.
2. DRAWING NOT TO BE SCALED. FIGURED DIMENSIONS ONLY TO BE USED.
3. ALL LEVELS TO MALIN HEAD METRES ABOVE DATUM

REFERENCE OSI MAP NO: 3652, 3653
ORDNANCE SURVEY IRELAND LICENCE REF NO: EN 0035620.

LEGEND:

- SUBSTITUTE CONSENT APPLICATION BOUNDARY:
- BORD NA MONA LANDOWNERSHIP:
- EXISTING GROUND LEVEL:
- PRODUCTION FIELD DRAINS
- EXISTING SILT POND
- MILLED PEAT PRODUCTION FIELDS (2012 ONWARDS):
- MILLED PEAT PRODUCTION FIELDS PROPOSED EXTENT (2020 ONWARDS):
- TREES

Project: SUBSTITUTE CONSENT APPLICATION
GARRYMORE BOG

SITE LAYOUT PLAN

Dimensions in: METRES

Scale: 1:5,000 @ A1

Drawn By: SD 03/04/20

Checked By: PN 06/04/20

Approved By: DK 06/04/20

BORD NA MONA
Naturally Driven

Bord na Móna Engineering Department
LEABEG, TULLAMORE CO. OFFALY
Tel. 057 9345900. Fax. 057 9345160

Drawing No. SC-0503-GM-DR02
Revision: Sheet 1 of 1