


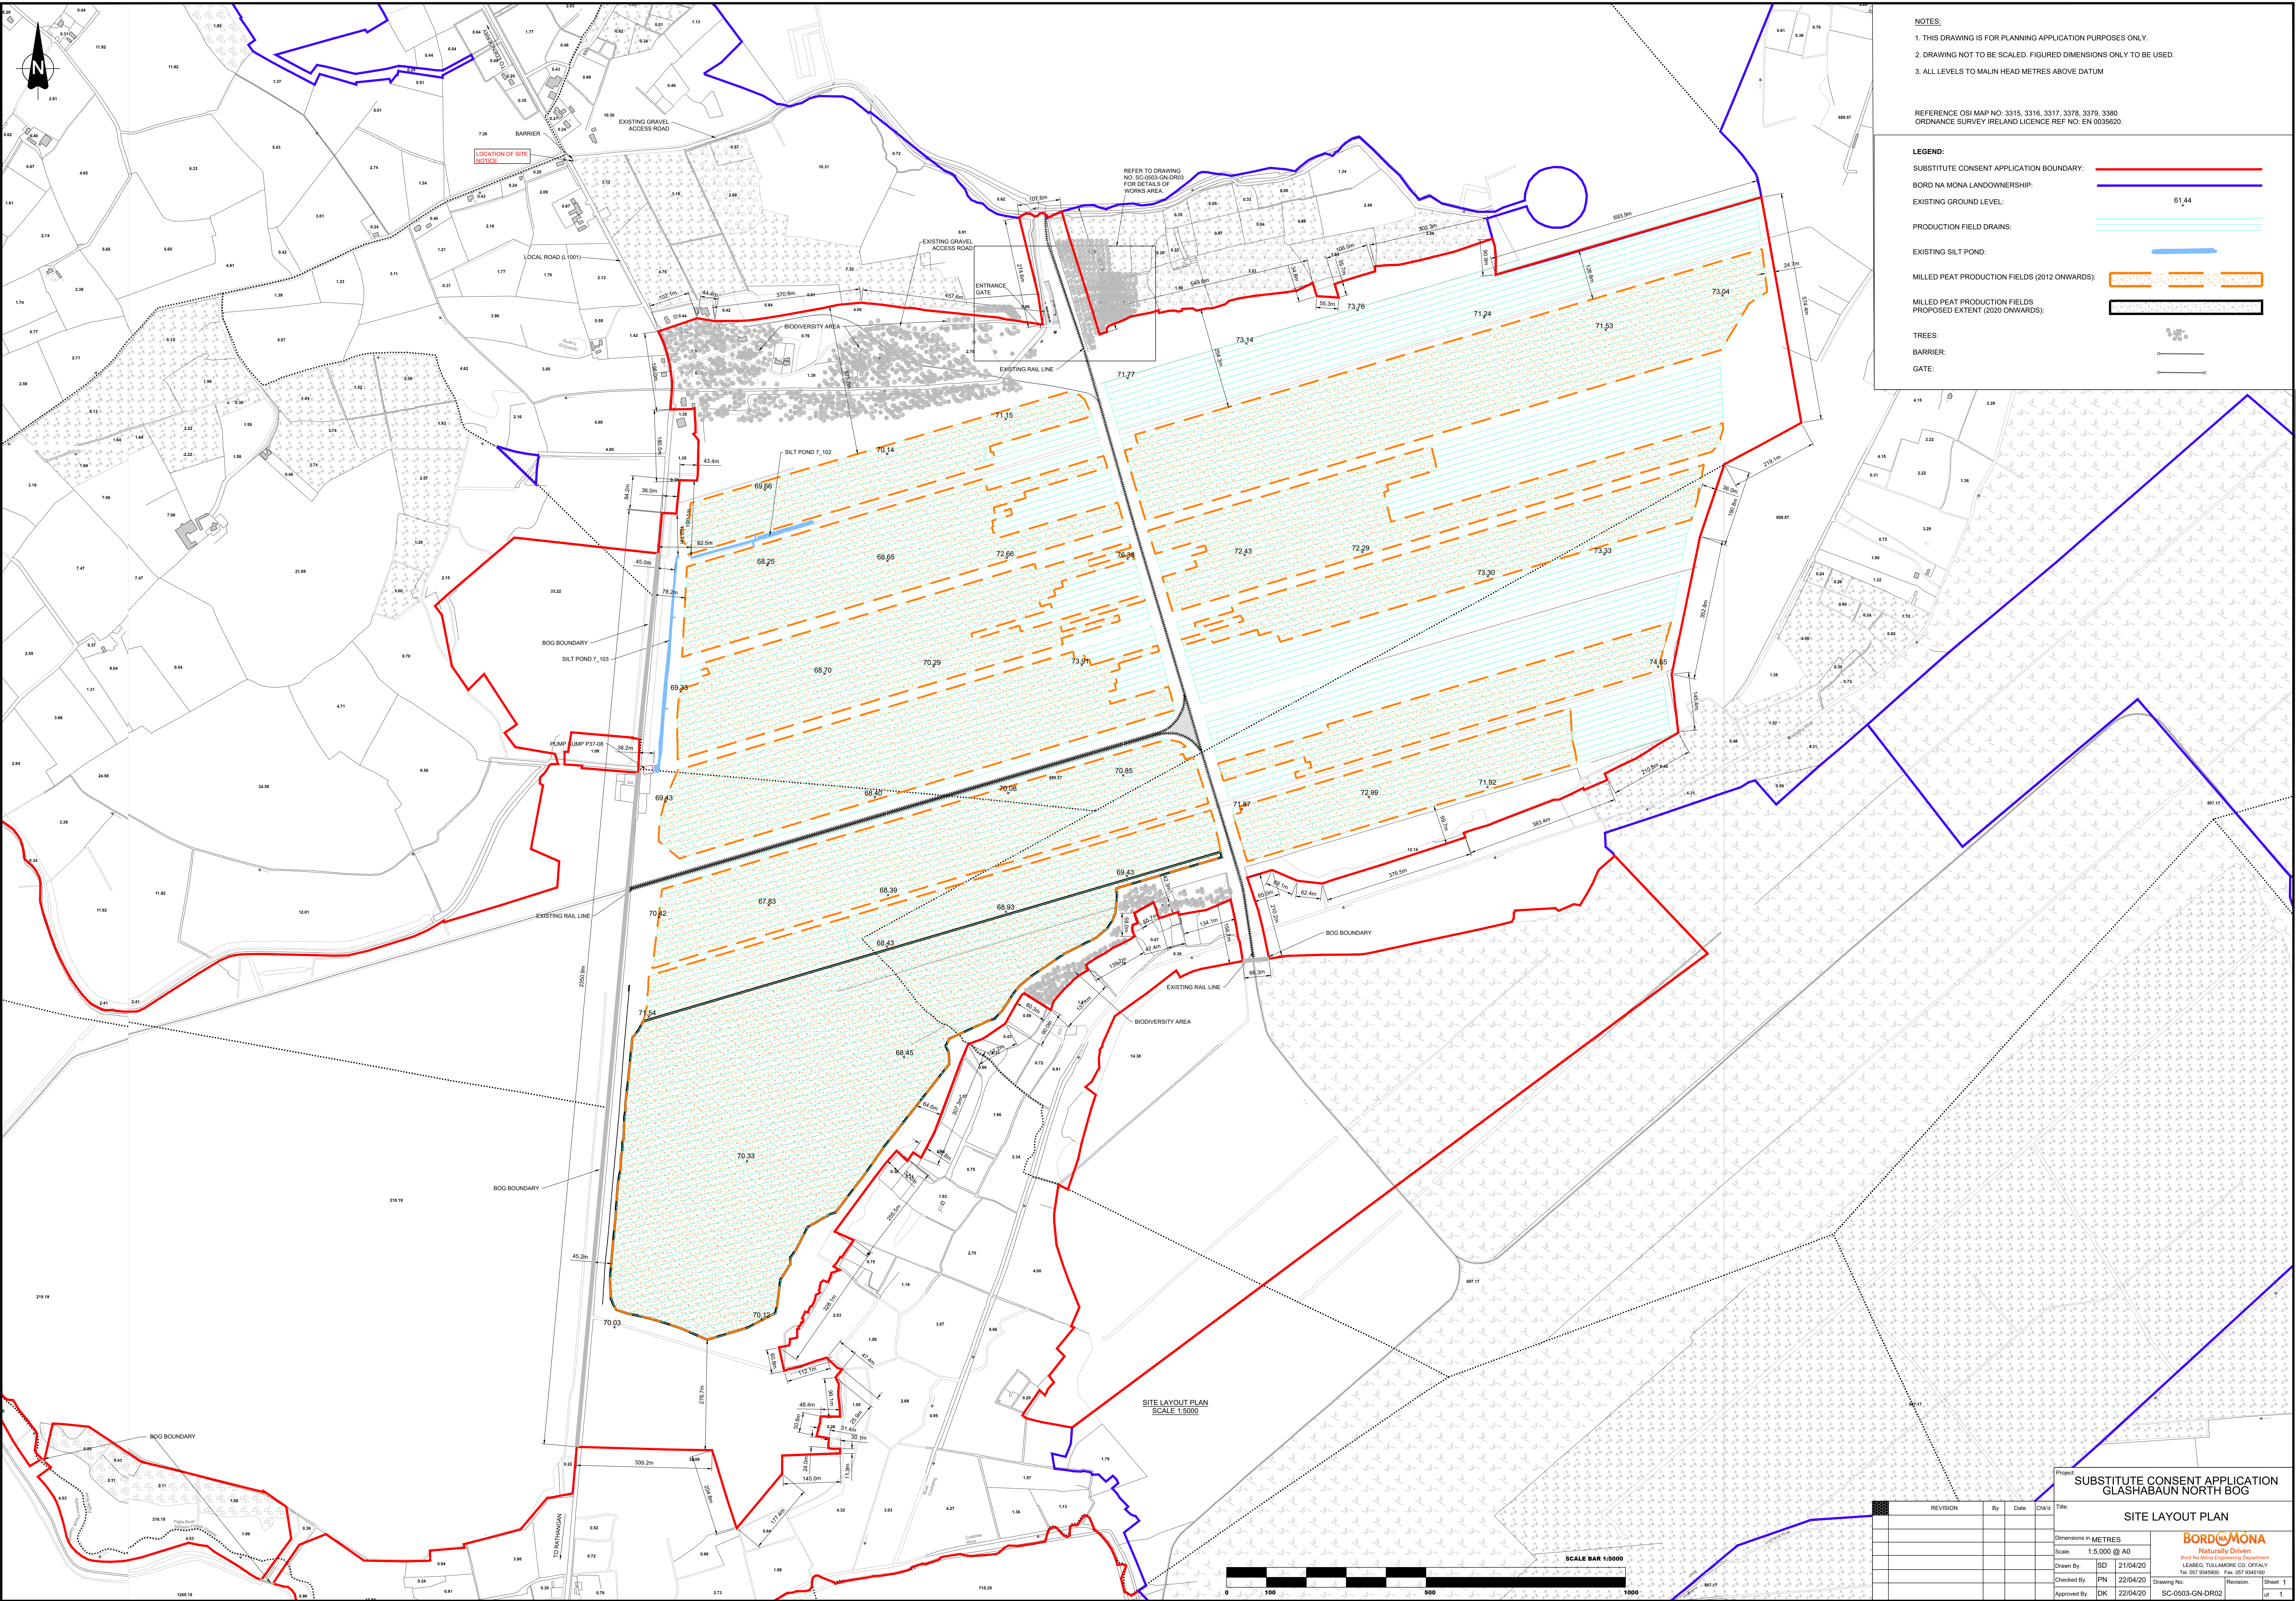

NOTES:

1. THIS DRAWING IS FOR PLANNING APPLICATION PURPOSES ONLY.

2. DRAWING NOT TO BE SCALED. FIGURED DIMENSIONS ONLY TO BE USED.

3. ALL LEVELS TO MALIN HEAD METRES ABOVE DATUM

REFERENCE OSI MAP NO: 3315, 3316, 3317, 3378, 3379, 3380
ORDNANCE SURVEY IRELAND LICENCE REF NO: EN 0035620.

LEGEND:

SUBSTITUTE CONSENT APPLICATION BOUNDARY: —

BORD NA MONA LANDOWNERSHIP: —

EXISTING GROUND LEVEL: 61.44

PRODUCTION FIELD DRAINS: —

EXISTING SILTY POND: —

MILLED PEAT PRODUCTION FIELDS (2012 ONWARDS): ---

MILLED PEAT PRODUCTION FIELDS PROPOSED EXTENT (2020 ONWARDS): —

TREES: •

BARRIER: —

GATE: —

REVISION					By	Date	Chk'd	Title

Project: SUBSTITUTE CONSENT APPLICATION
GLASHABAUN NORTH BOG

SITE LAYOUT PLAN

Dimensions in METRES
Scale: 1:5,000 @ A0
Drawn By: SD 21/04/20
Checked By: PN 22/04/20
Approved By: DK 22/04/20

BORD NA MONA
Naturally Driven
Ireland's National Peatland Management
LEARNERS, TULLAMORE CO. OFFICE
Tel: 057 8345000 Fax: 057 8345100

Drawing No: SC-0503-GN-DR02
Revision: 1
Sheet: 1 of 1