

NOTES:
1. THIS DRAWING IS FOR PLANNING APPLICATION PURPOSES ONLY.
2. DRAWING NOT TO BE SCALED. FIGURED DIMENSIONS ONLY TO BE USED.
3. ALL LEVELS TO MALIN HEAD METRES ABOVE DATUM
4. SEE DRAWING NUMBER SC-0503-GN-DR05 FOR DETAILS OF BUILDING PLANS, ELEVATIONS AND SECTIONS

REFERENCE OSI MAP NO: 3315, 3316, 3317, 3378, 3379, 3380
ORDNANCE SURVEY IRELAND LICENCE REF NO: EN 0035620.


LEGEND:
SUBSTITUTE CONSENT APPLICATION
BOUNDARY:

EXISTING RAIL LINE:
EXISTING GROUND LEVEL: 61.44 x
EXISTING TREE:

EXISTING BUILDING:

TIMBER POST FENCE:

ENTRANCE GATE:

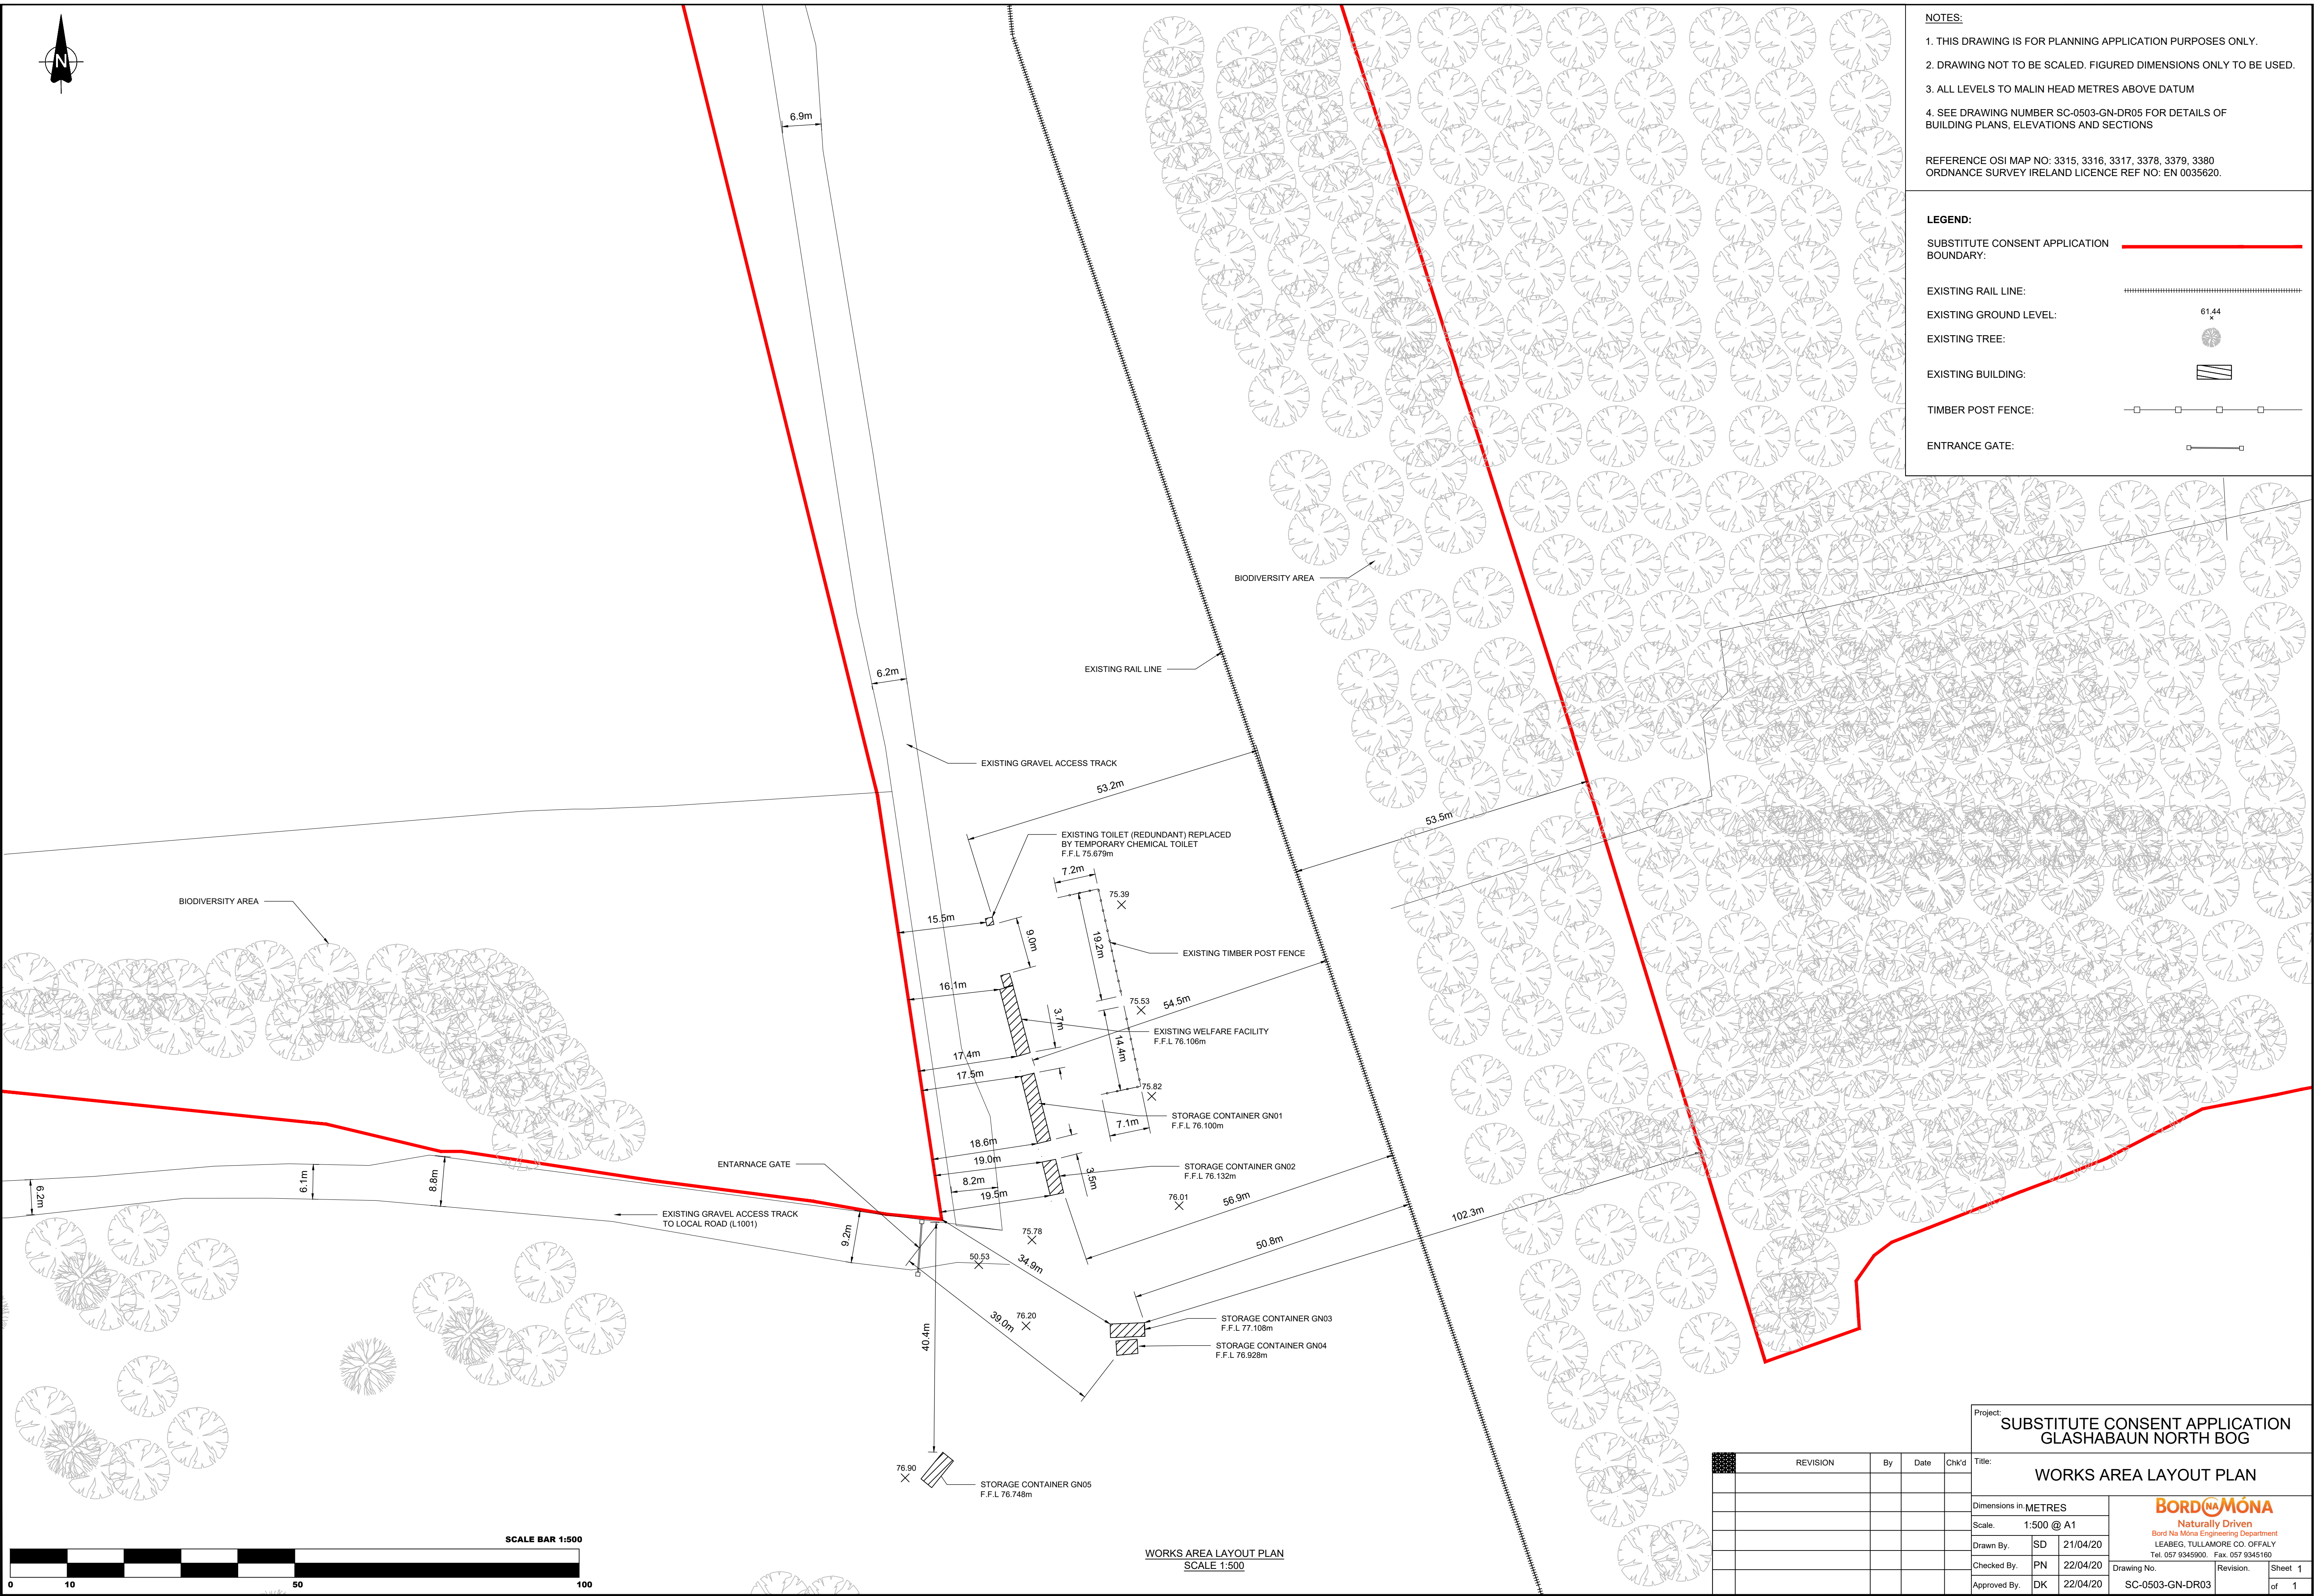

WORKS AREA LAYOUT PLAN
SCALE 1:500

REVISION	By	Date	Chk'd

Project:
**SUBSTITUTE CONSENT APPLICATION
GLASHABAUN NORTH BOG**

Title:
WORKS AREA LAYOUT PLAN

Dimensions in: **METRES**
Scale: **1:500 @ A1**

Drawn By: **SD** 21/04/20
Checked By: **PN** 22/04/20
Approved By: **DK** 22/04/20

Naturally Driven
Bord Na Móna Engineering Department
LEABEG, TULLAMORE CO. OFFALY
Tel: 057 9345900 Fax: 057 9345160

Drawing No. **SC-0503-GN-DR03**
Revision:
Sheet **1** of **1**