


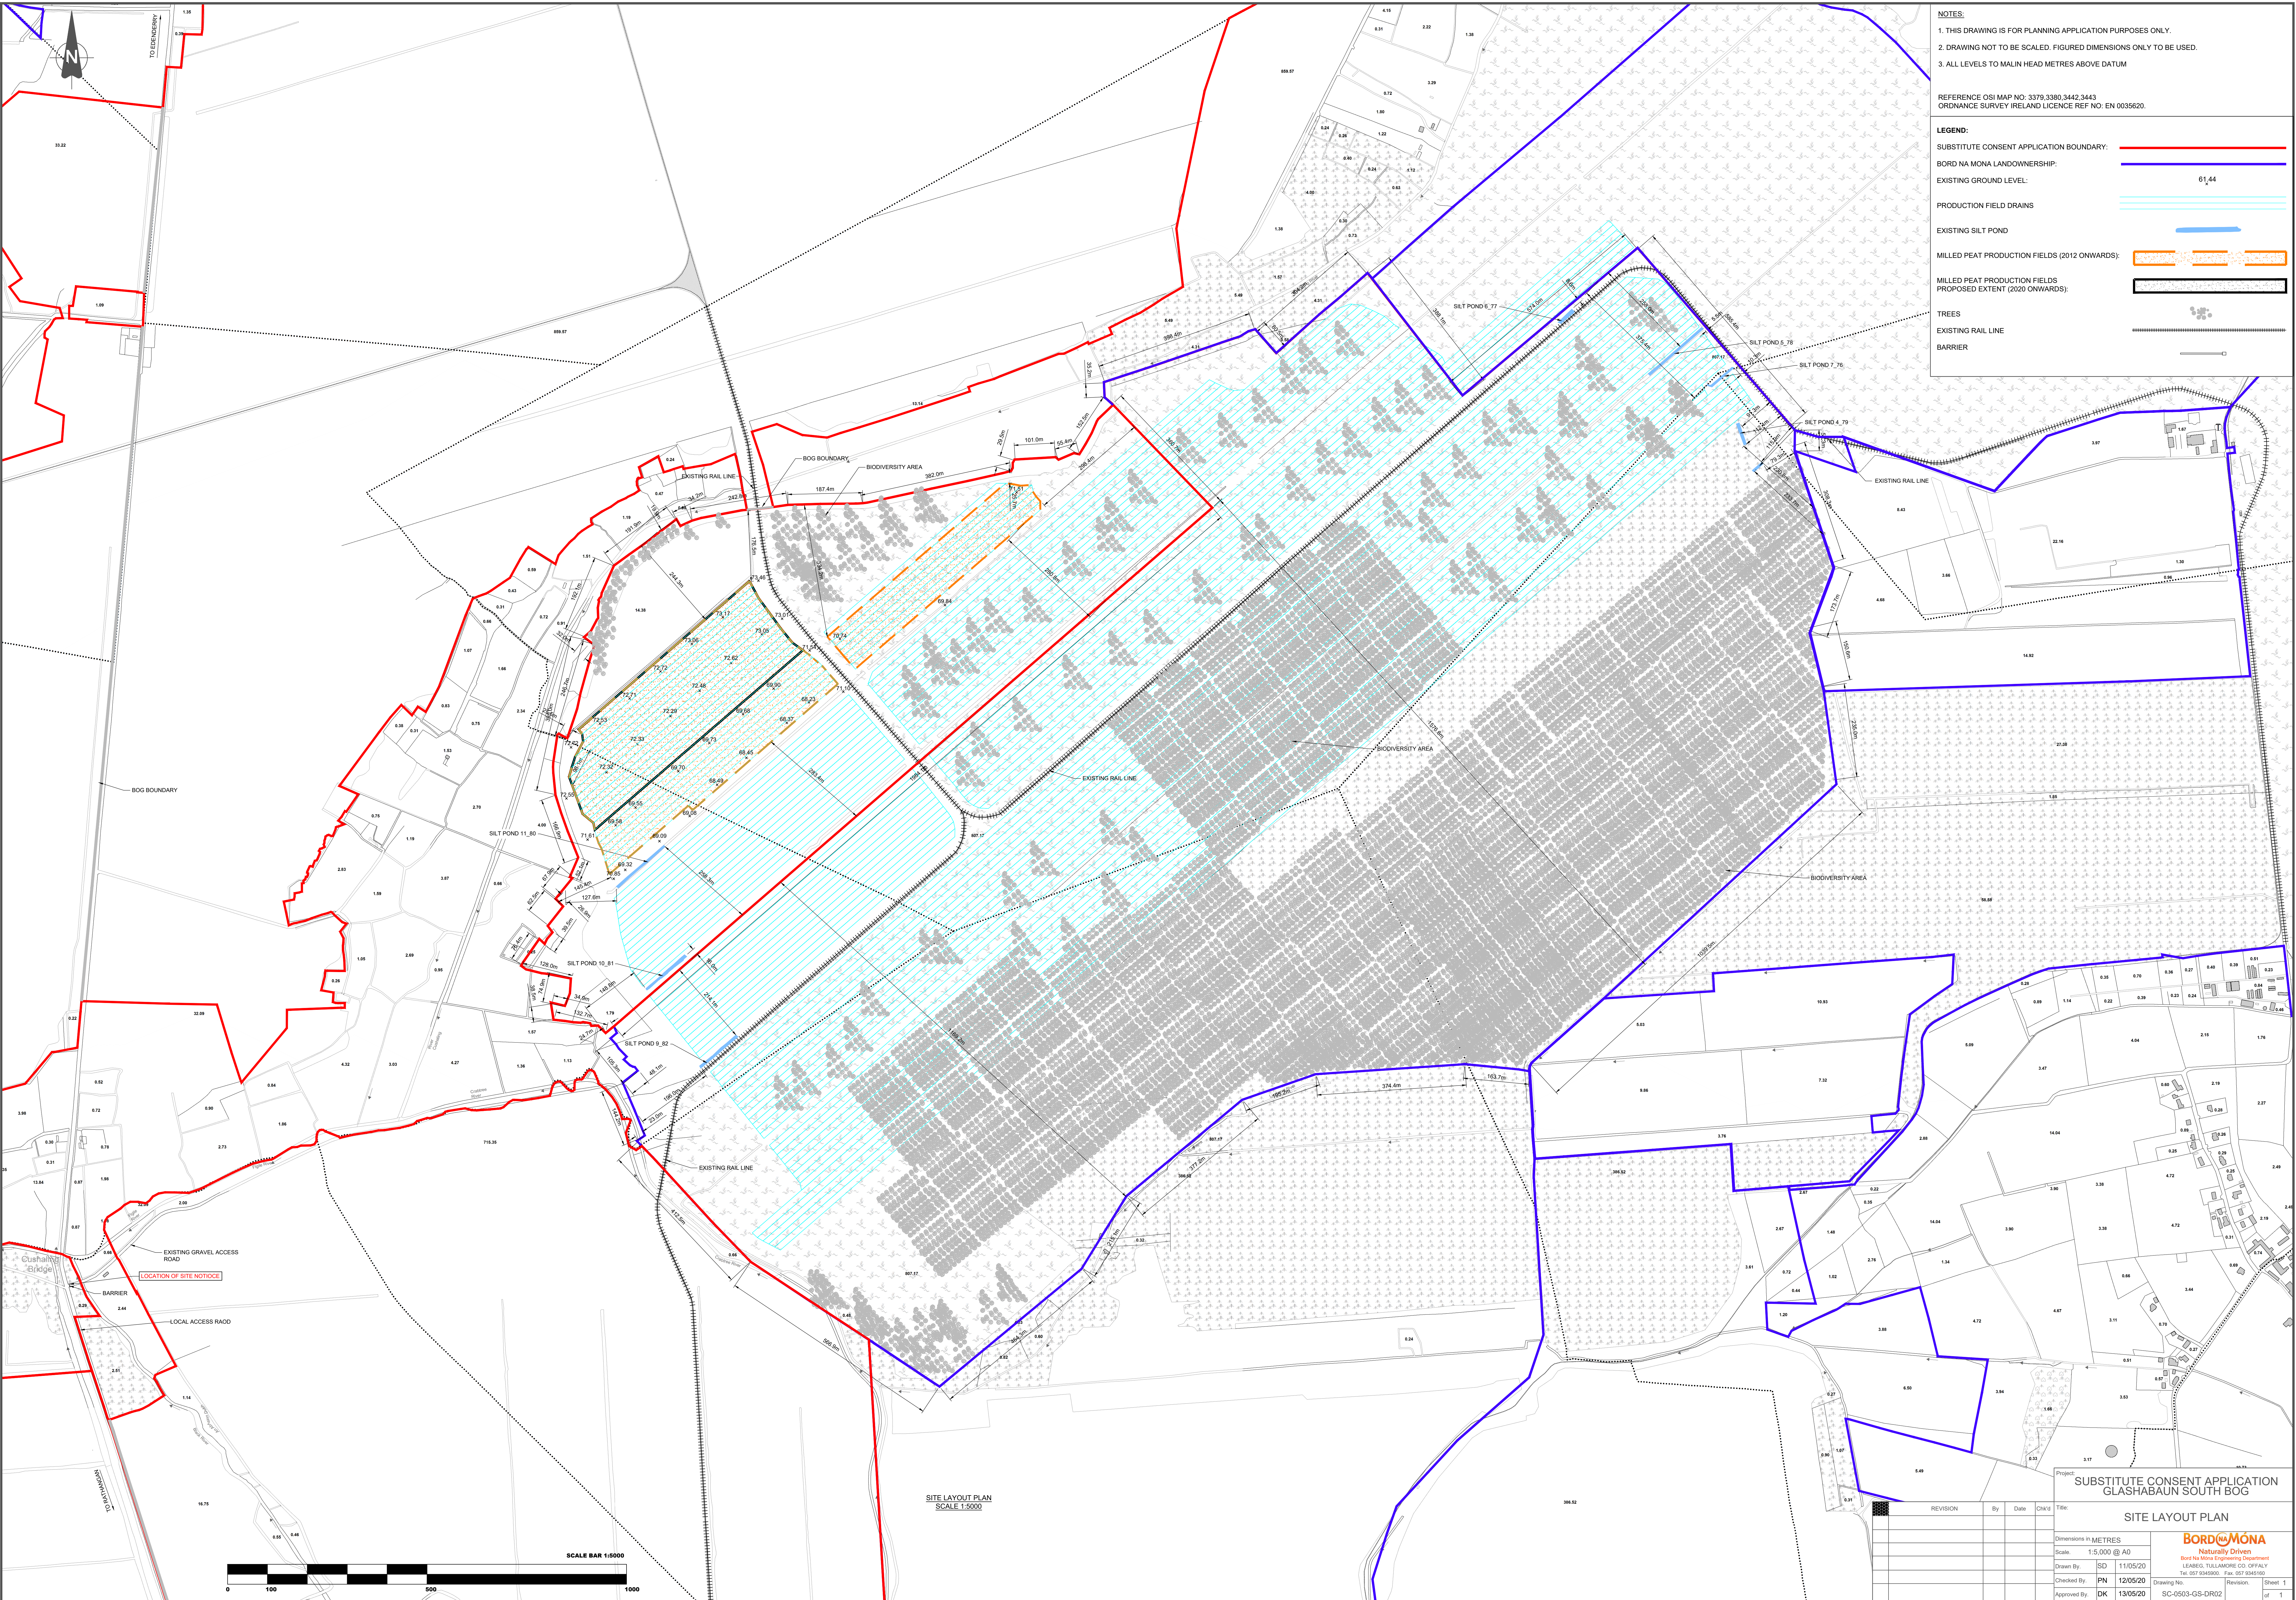

- NOTES:
1. THIS DRAWING IS FOR PLANNING APPLICATION PURPOSES ONLY.
 2. DRAWING NOT TO BE SCALED. FIGURED DIMENSIONS ONLY TO BE USED.
 3. ALL LEVELS TO MALIN HEAD METRES ABOVE DATUM

REFERENCE OSI MAP NO: 3379.3380.3442.3443
ORDNANCE SURVEY IRELAND LICENCE REF NO: EN 0035620.

LEGEND:

SUBSTITUTE CONSENT APPLICATION BOUNDARY: —

BORD NA MONA LANDOWNERSHIP: —

EXISTING GROUND LEVEL: 61.44

PRODUCTION FIELD DRAINS

EXISTING SILT POND

MILLED PEAT PRODUCTION FIELDS (2012 ONWARDS):

MILLED PEAT PRODUCTION FIELDS PROPOSED EXTENT (2020 ONWARDS):

TREES

EXISTING RAIL LINE

BARRIER

Project: SUBSTITUTE CONSENT APPLICATION
GLASHABAUN SOUTH BOG

REVISION	By	Date	Chk'd	Title

Dimensions in METRES	Scale: 1:5,000 @ A0
Drawn By: SD	11/05/20
Checked By: PN	12/05/20
Approved By: DK	13/05/20

BORD NA MONA Naturally Driven	
Bord na Mona Engineering Department	
LEAMING, TULLAMORE CO. OFFSHAW	
Tel: 027 9345000 Fax: 027 9345100	
Drawing No: SC-0503-GS-DR02	Revision: 1
Sheet: 1	of: 1