


**NOTES:**  
 1. THIS DRAWING IS FOR PLANNING APPLICATION PURPOSES ONLY.  
 2. DRAWING NOT TO BE SCALED. FIGURED DIMENSIONS ONLY TO BE USED.  
 3. ALL LEVELS TO MALIN HEAD METRES ABOVE DATUM


REFERENCE OSI MAP NO: 2237, 2238, 2301, 2302  
 ORDANCE SURVEY IRELAND LICENCE REF NO: EN 0035620

**LEGEND:**

- SUBSTITUTE CONSENT APPLICATION BOUNDARY: —
- BORD NA MONA LANDOWNERSHIP: —
- EXISTING GROUND LEVEL: — 68.419
- PRODUCTION FIELD DRAINS: —
- EXISTING SILT POND: —
- MILLED PEAT PRODUCTION FIELDS PROPOSED EXTENT (2020 ONWARDS):
- TREES: ●

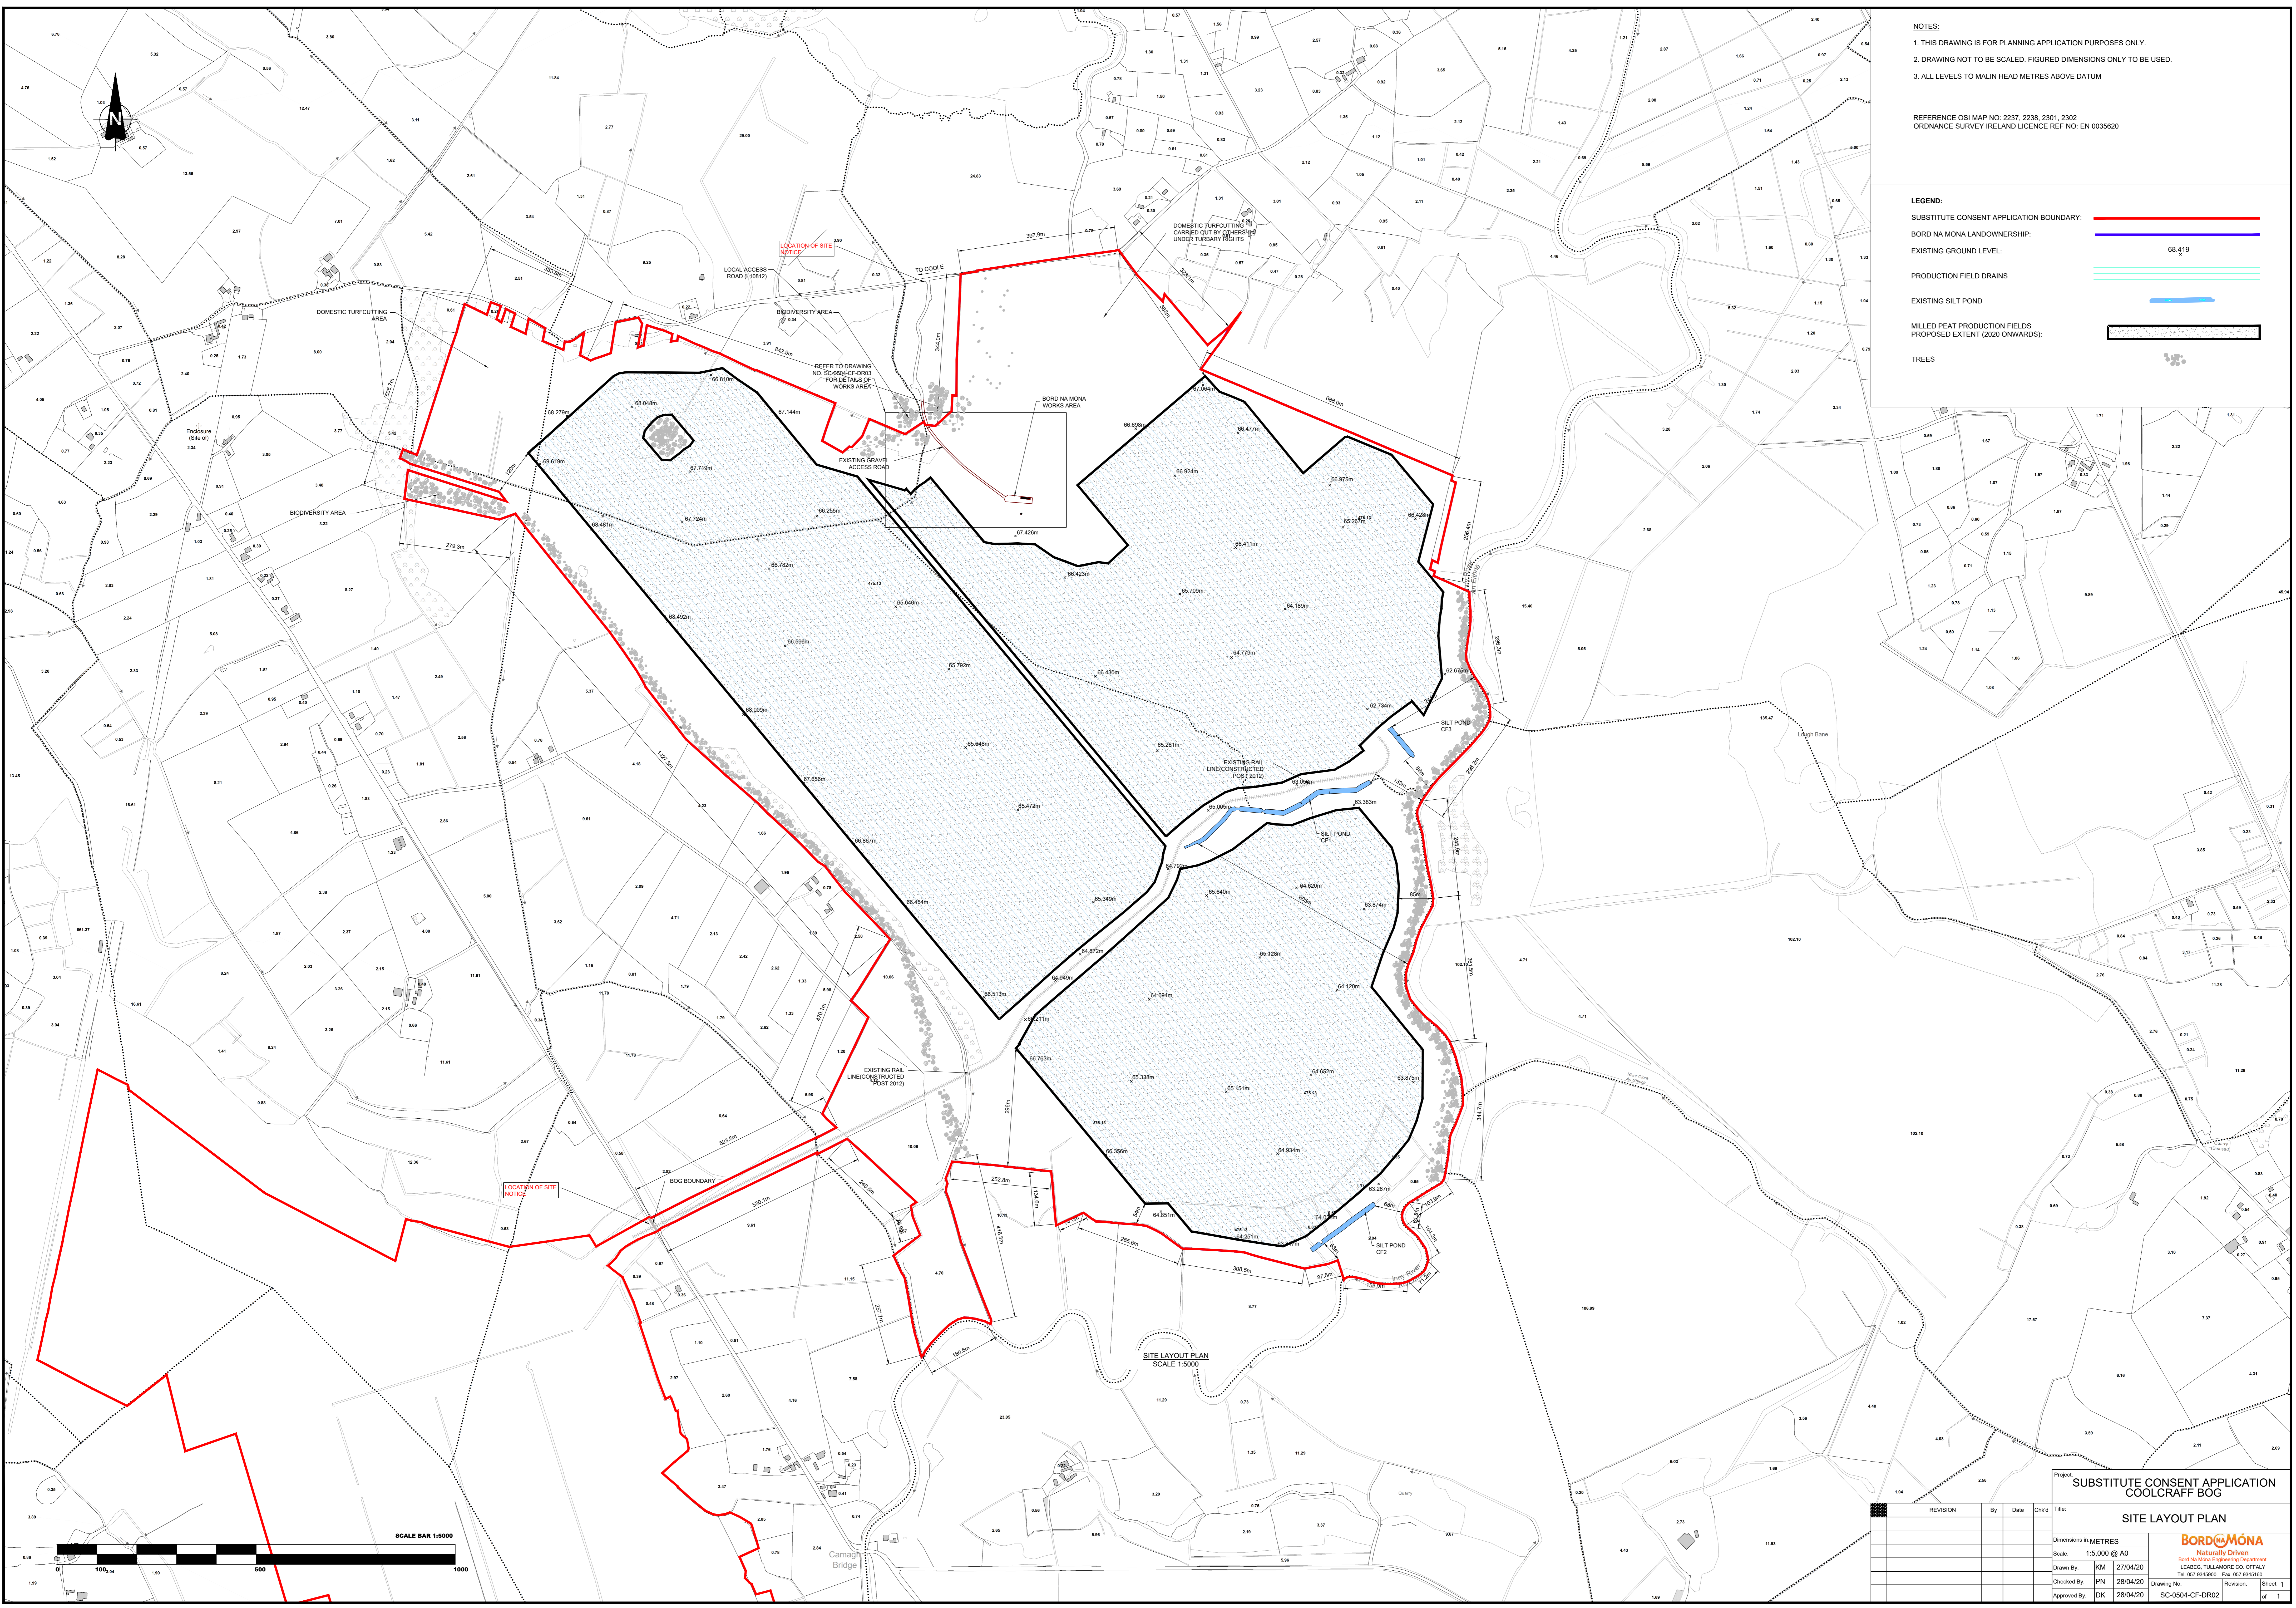

SITE LAYOUT PLAN  
 SCALE 1:5000

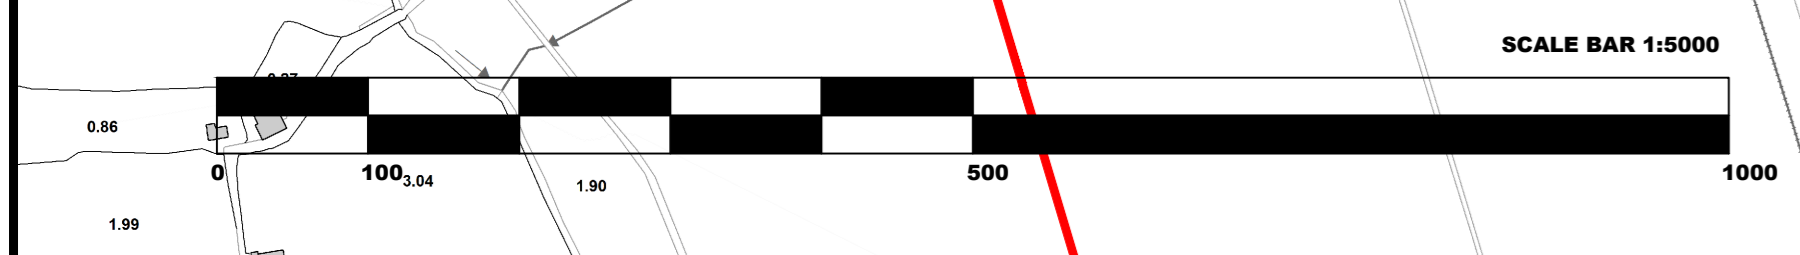

Project: **SUBSTITUTE CONSENT APPLICATION COOLCRAFF BOG**

REVISION	By	Date	Chg's	Title

**SITE LAYOUT PLAN**

Dimensions in METRES	Scale: 1:5,000 @ A0	<p><b>BORD NA MONA</b>          Naturally Driven          Environmental Engineering Department          LEANING, TULLAMORE CO. OFFALY          Tel: 087 9345000 Fax: 087 9345100</p>
Drawn By: KM	27/04/20	
Checked By: PN	28/04/20	
Approved By: DK	28/04/20	

Drawing No: SC-0504-CF-DR02  
 Revision: Sheet 1 of 1