
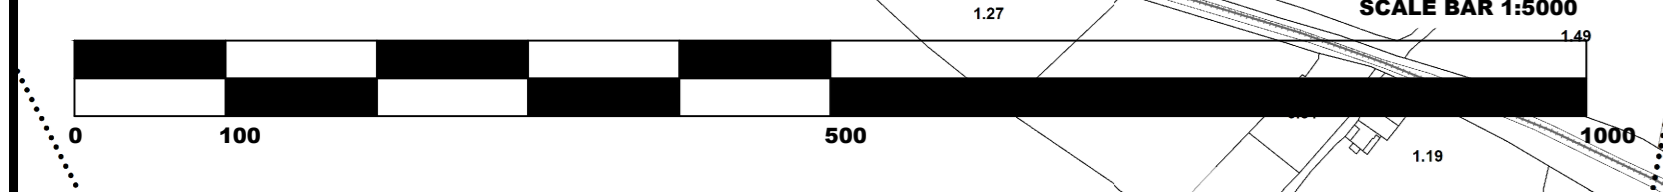


- NOTES:**
1. THIS DRAWING IS FOR PLANNING APPLICATION PURPOSES ONLY.
 2. DRAWING NOT TO BE SCALED. FIGURED DIMENSIONS ONLY TO BE USED.
 3. ALL LEVELS TO MALIN HEAD METRES ABOVE DATUM

REFERENCE OSI MAP NO: 2364, 2425, 2426, 2494
ORDNANCE SURVEY IRELAND LICENCE REF NO: EN 0035620

- LEGEND:**
- SUBSTITUTE CONSENT APPLICATION BOUNDARY:
 - BORD NA MONA LANDOWNERSHIP:
 - EXISTING GROUND LEVEL: 61.44
 - PRODUCTION FIELD DRAINS:
 - EXISTING SILT POND:
 - MILLED PEAT PRODUCTION FIELDS (2012 ONWARDS):
 - MILLED PEAT PRODUCTION FIELDS PROPOSED EXTENT (2020 ONWARDS):
 - TREES:

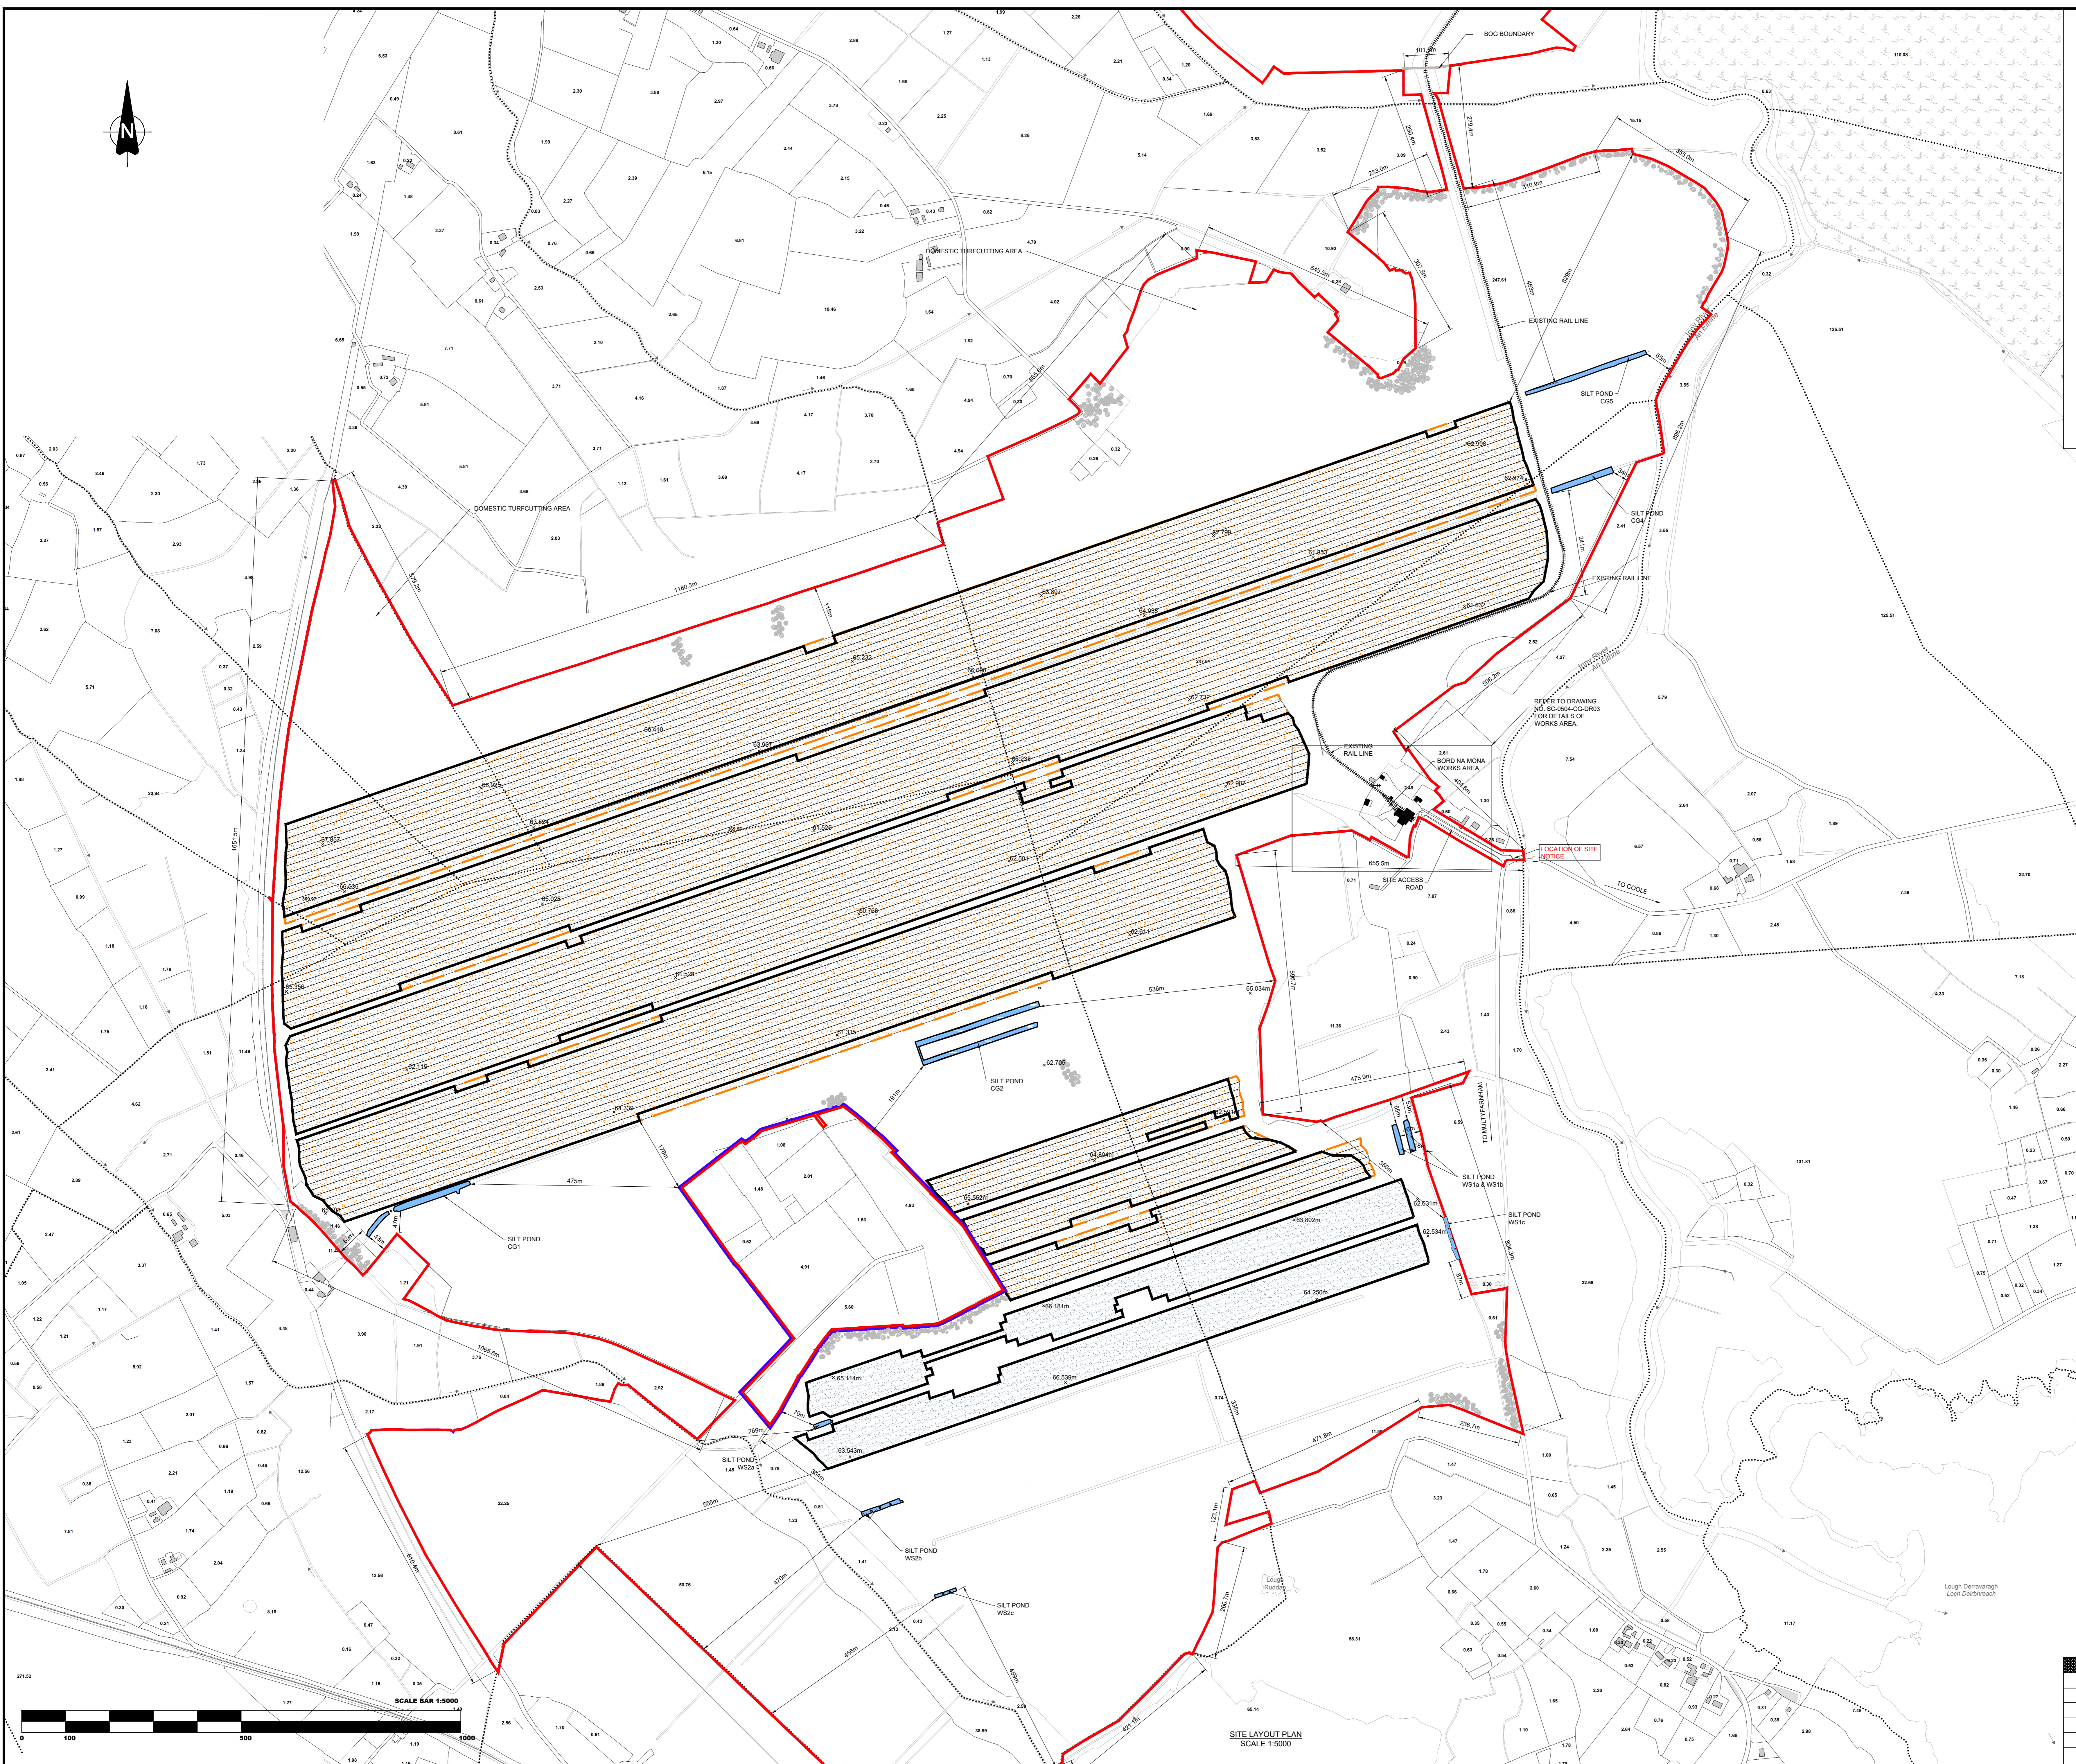

SITE LAYOUT PLAN
SCALE 1:5000

Project: **SUBSTITUTE CONSENT APPLICATION COOLNAGUN BOG**

REVISION	By	Date	Chw/g	Title

SITE LAYOUT PLAN

Dimensions in METRES
Scale: 1:5,000 @ A0
Drawn By: KM 24/04/20
Checked By: PN 24/04/20
Approved By: DK 25/04/20

BORD NA MONA
Naturally Driven
Soil & Water Engineering Department
LEAMING, TULLAMORE CO. OFFALY
Tel: 057 2345100 Fax: 057 2345105

Revision:

--	--

 Sheet: 1 of 1