



NOTES:

1. THIS DRAWING IS FOR PLANNING APPLICATION PURPOSES ONLY.
2. DRAWING NOT TO BE SCALED. FIGURED DIMENSIONS ONLY TO BE USED.
3. ALL LEVELS TO MALIN HEAD METRES ABOVE DATUM
4. SEE DRAWING NUMBER SC-0504-MK-DR05 FOR DETAILS OF BUILDING PLANS, ELEVATIONS AND SECTIONS

REFERENCE OSI MAP NO: 2301, 2364
ORDNANCE SURVEY IRELAND LICENCE REF NO: EN 0035620.

LEGEND:

SUBSTITUTE CONSENT APPLICATION BOUNDARY:

BORD NA MONA LANDOWNERSHIP:



EXISTING RAIL LINE:

EXISTING GROUND LEVEL: 63.351

EXISTING TREE:

EXISTING BUILDING:

PRODUCTION FIELD DRAINS:

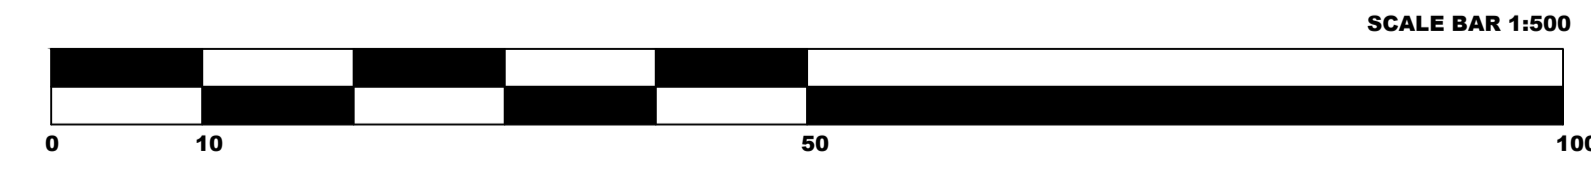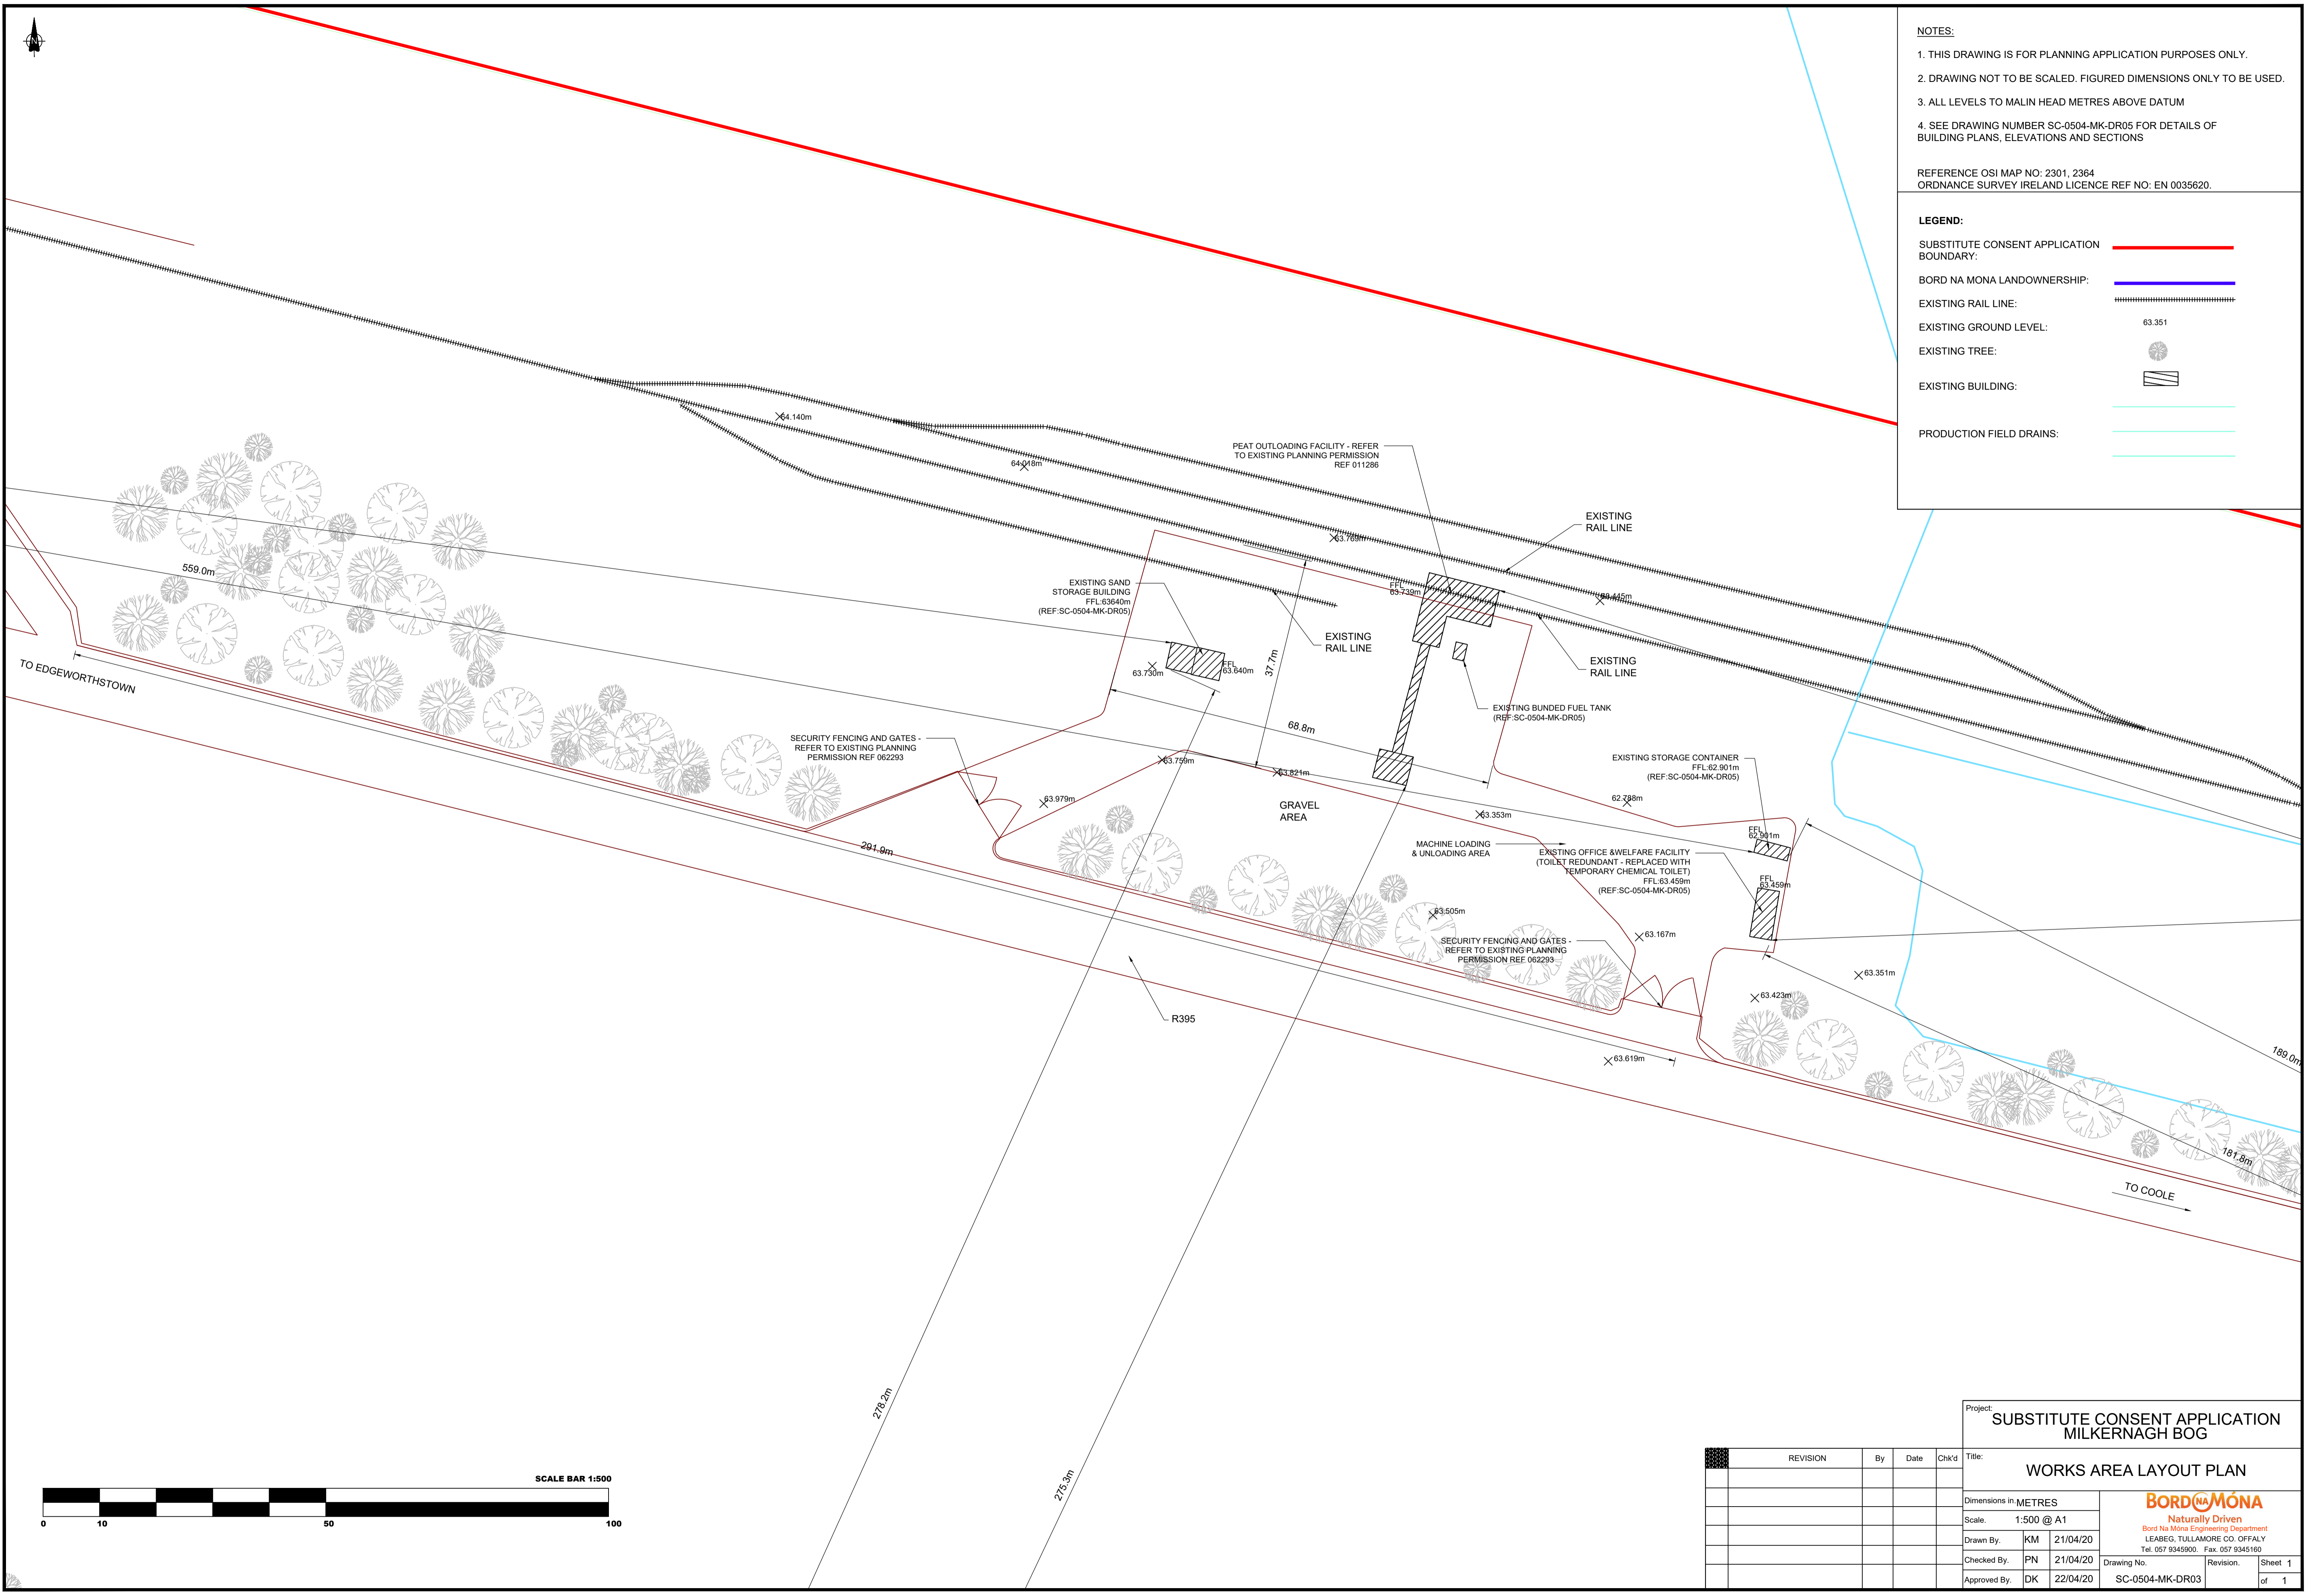

Project: SUBSTITUTE CONSENT APPLICATION MILKERNAGH BOG				
Title: WORKS AREA LAYOUT PLAN				
Dimensions in METRES				
Scale: 1:500 @ A1				
Drawn By:	KM	21/04/20		
Checked By:	PN	21/04/20		
Approved By:	DK	22/04/20		
Drawing No. SC-0504-MK-DR03			Revision:	Sheet 1 of 1

BORD NA MONA
Naturally Driven
Bord Na Mona Engineering Department
LEABEG, TULLAMORE CO. OFFALY
Tel: 057 9345900 Fax: 057 9345160