


- NOTES:**
1. THIS DRAWING IS FOR PLANNING APPLICATION PURPOSES ONLY.
 2. DRAWING NOT TO BE SCALED. FIGURED DIMENSIONS ONLY TO BE USED.
 3. ALL LEVELS TO MALIN HEAD METRES ABOVE DATUM


REFERENCE OSI MAP NO: 3173, 3238, 3239
ORDNANCE SURVEY IRELAND LICENCE REF NO: EN 0035620

- LEGEND:**
- SUBSTITUTE CONSENT APPLICATION BOUNDARY:
 - BORD NA MONA LANDOWNERSHIP:
 - EXISTING GROUND LEVEL: 61.44
 - PRODUCTION FIELD DRAINS:
 - EXISTING SILT POND:
 - MILLED PEAT PRODUCTION FIELDS (2012 ONWARDS):
 - MILLED PEAT PRODUCTION FIELDS PROPOSED EXTENT (2020 ONWARDS):
 - TREES:

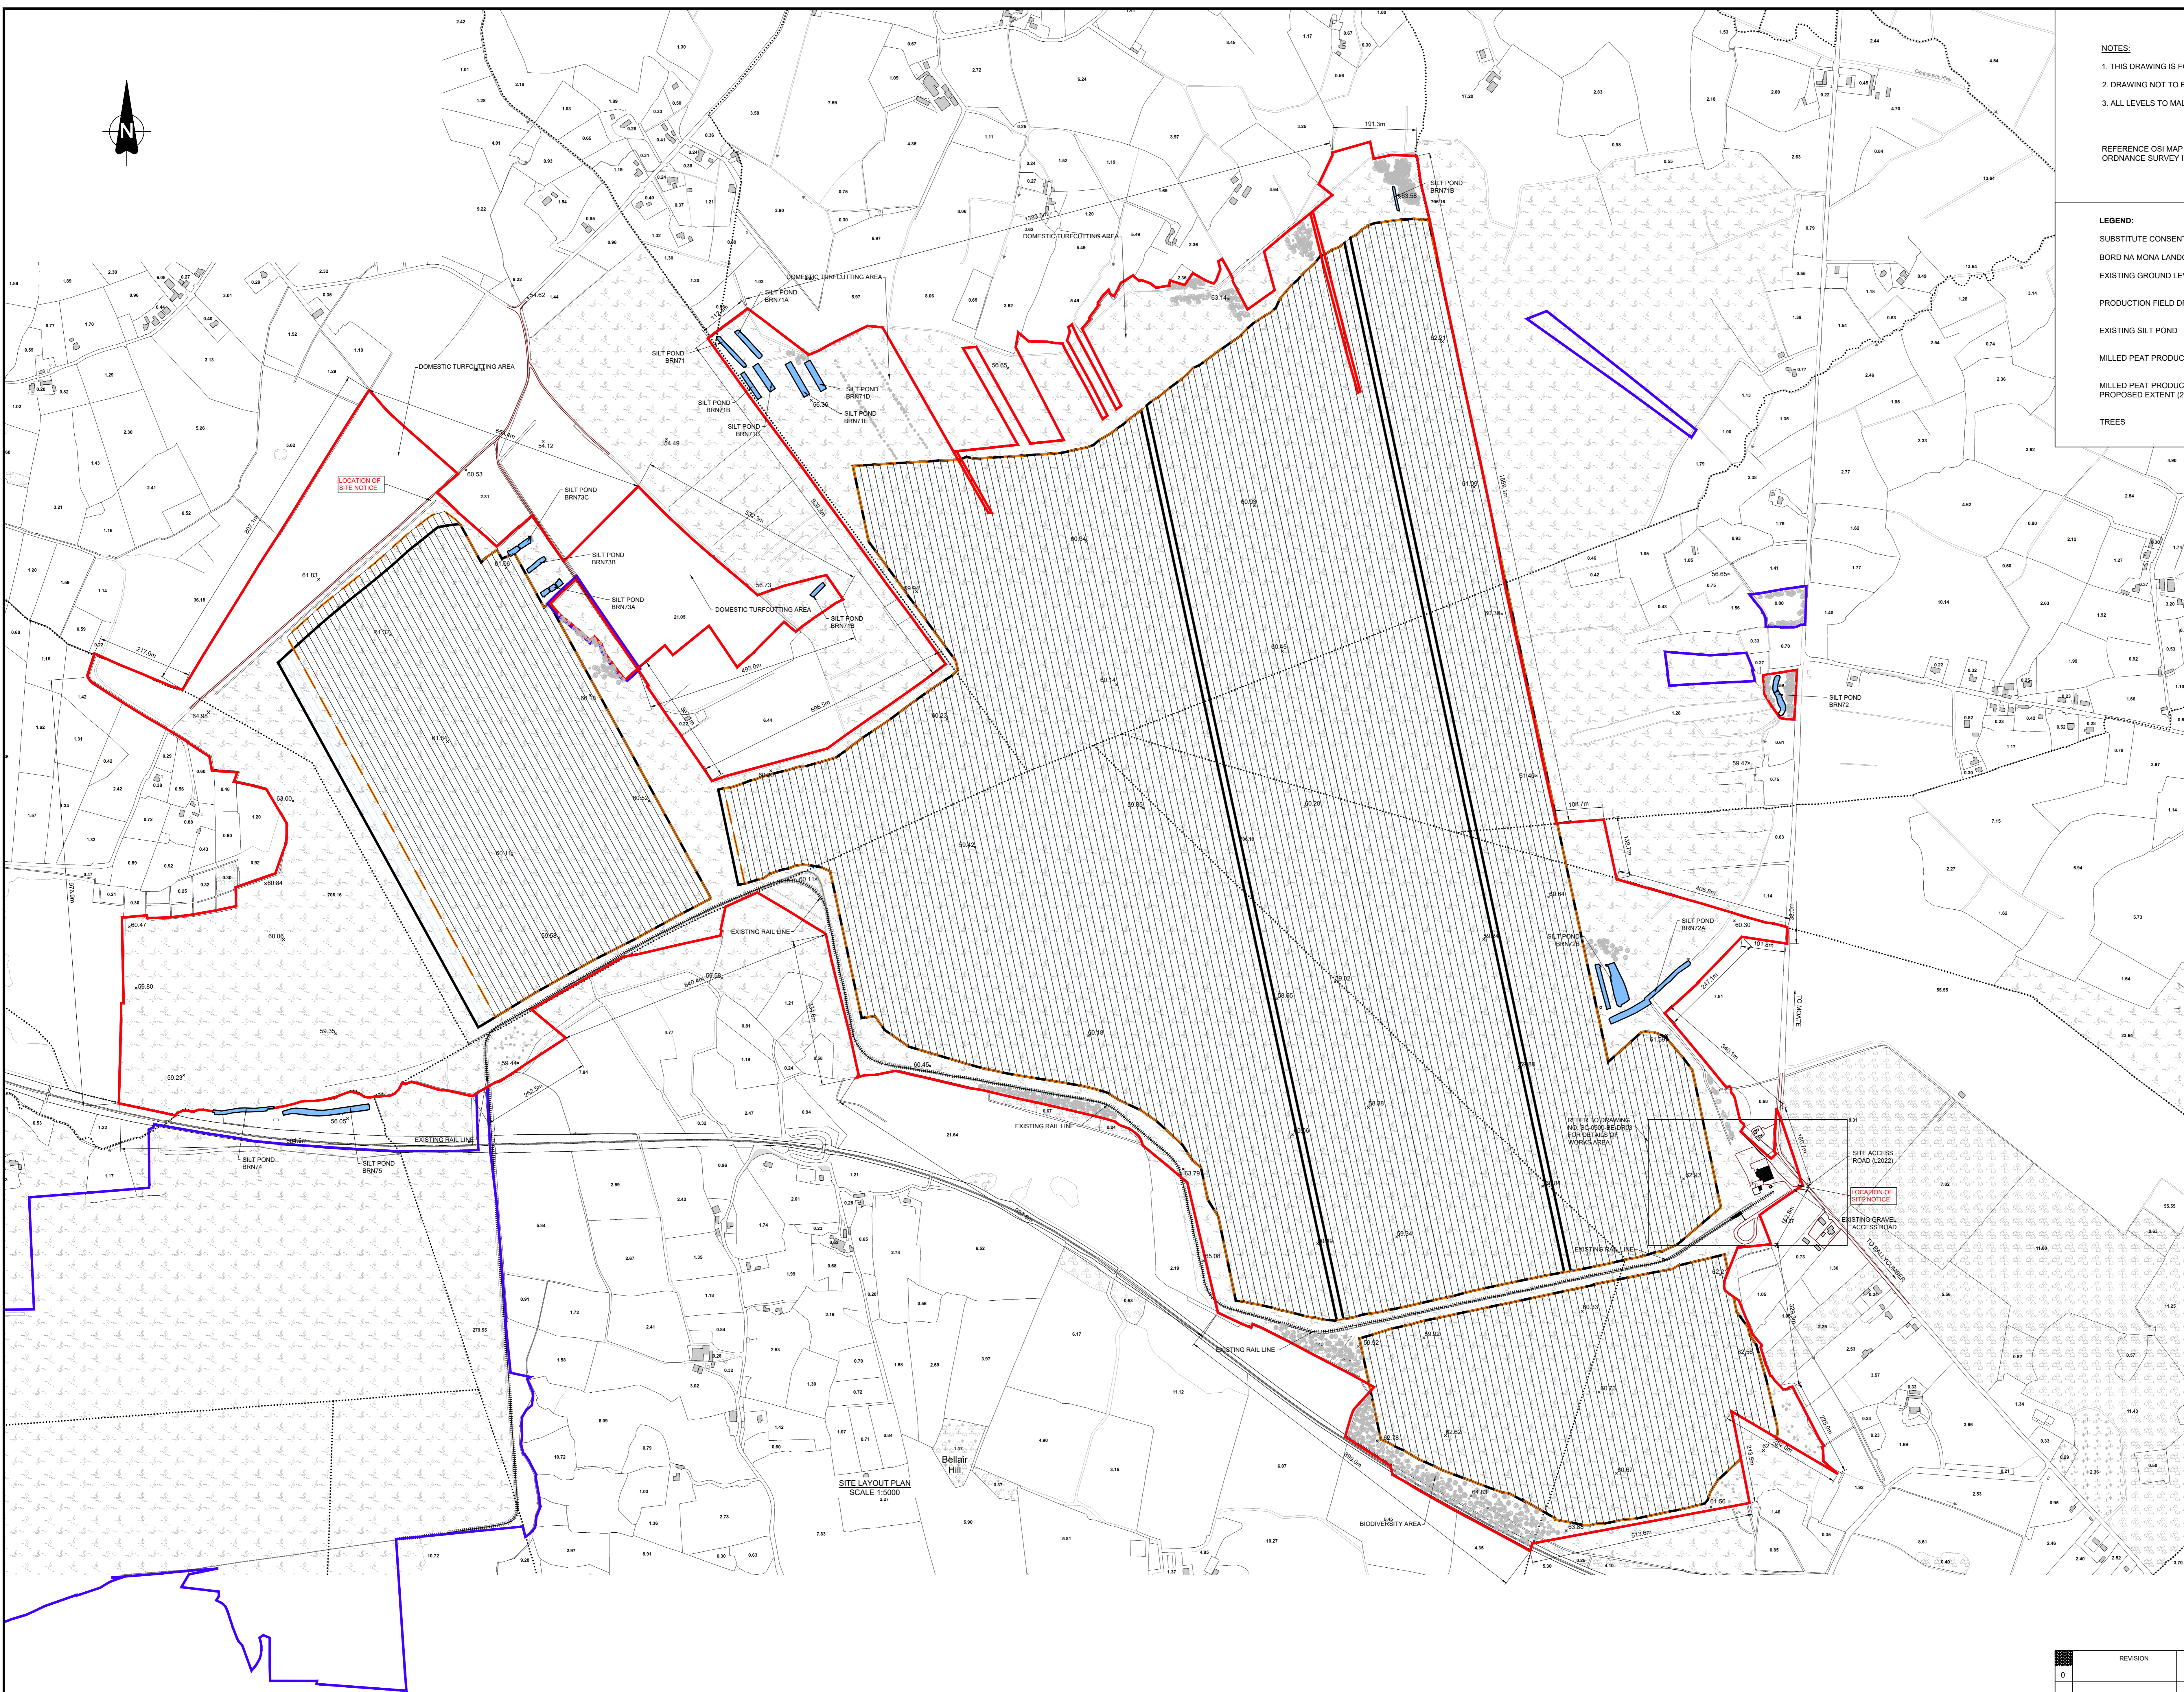

SITE LAYOUT PLAN
SCALE 1:5000

SCALE BAR 1:5000

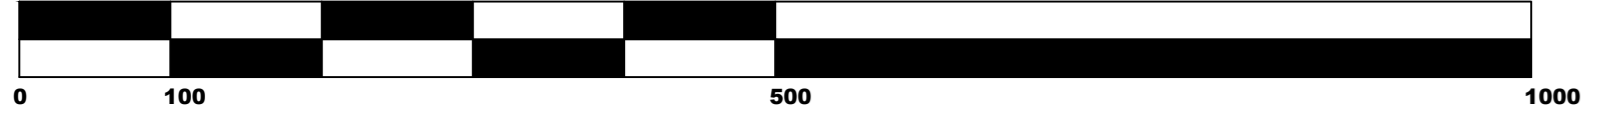

Project: **SUBSTITUTE CONSENT APPLICATION
BELLAIR NORTH BOG**

REVISION	By	Date	Chk'd	Title
0				SITE LAYOUT PLAN

Dimensions in METRES		
Scale:	1:5,000 @ A0	
Drawn By:	KM	
Checked By:	PN	
Approved By:	DK	

12/05/20
13/05/20
13/05/20