





**NOTES:**

1. THIS DRAWING IS FOR PLANNING APPLICATION PURPOSES ONLY.
2. DRAWING NOT TO BE SCALED. FIGURED DIMENSIONS ONLY TO BE USED.
3. ALL LEVELS TO MALIN HEAD METRES ABOVE DATUM
4. SEE DRAWING NO SC-0500-DB-DR05 & SC-0500-DB-DR06 FOR DETAILS OF BUILDING PLANS, ELEVATIONS AND SECTIONS

REFERENCE OSI MAP NO: 3704, 3705, 3646, 3647, 3762, 3763  
ORDNANCE SURVEY IRELAND LICENCE REF NO: EN 0035620.

**LEGEND:**

SUBSTITUTE CONSENT APPLICATION BOUNDARY:	
EXISTING GROUND LEVEL:	61.44
EXISTING LAMP POST:	
EXISTING ELECTRICITY POLE:	
EXISTING TREE:	
EXISTING FENCE:	
EXISTING GATE:	
EXISTING BARRIER:	
EXISTING BUILDING/STRUCTURE:	
PRODUCTION FIELD DRAINS:	

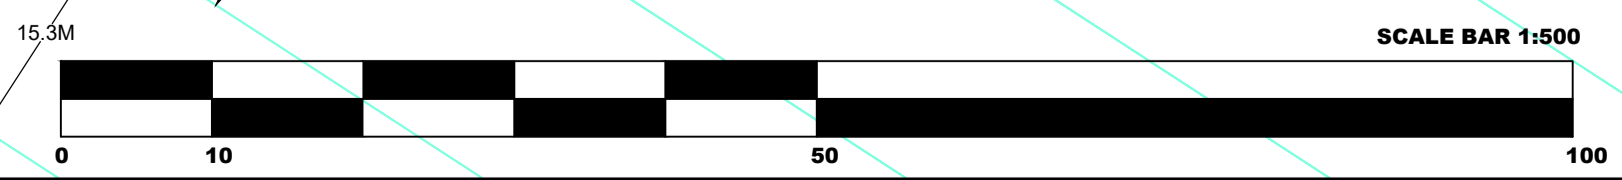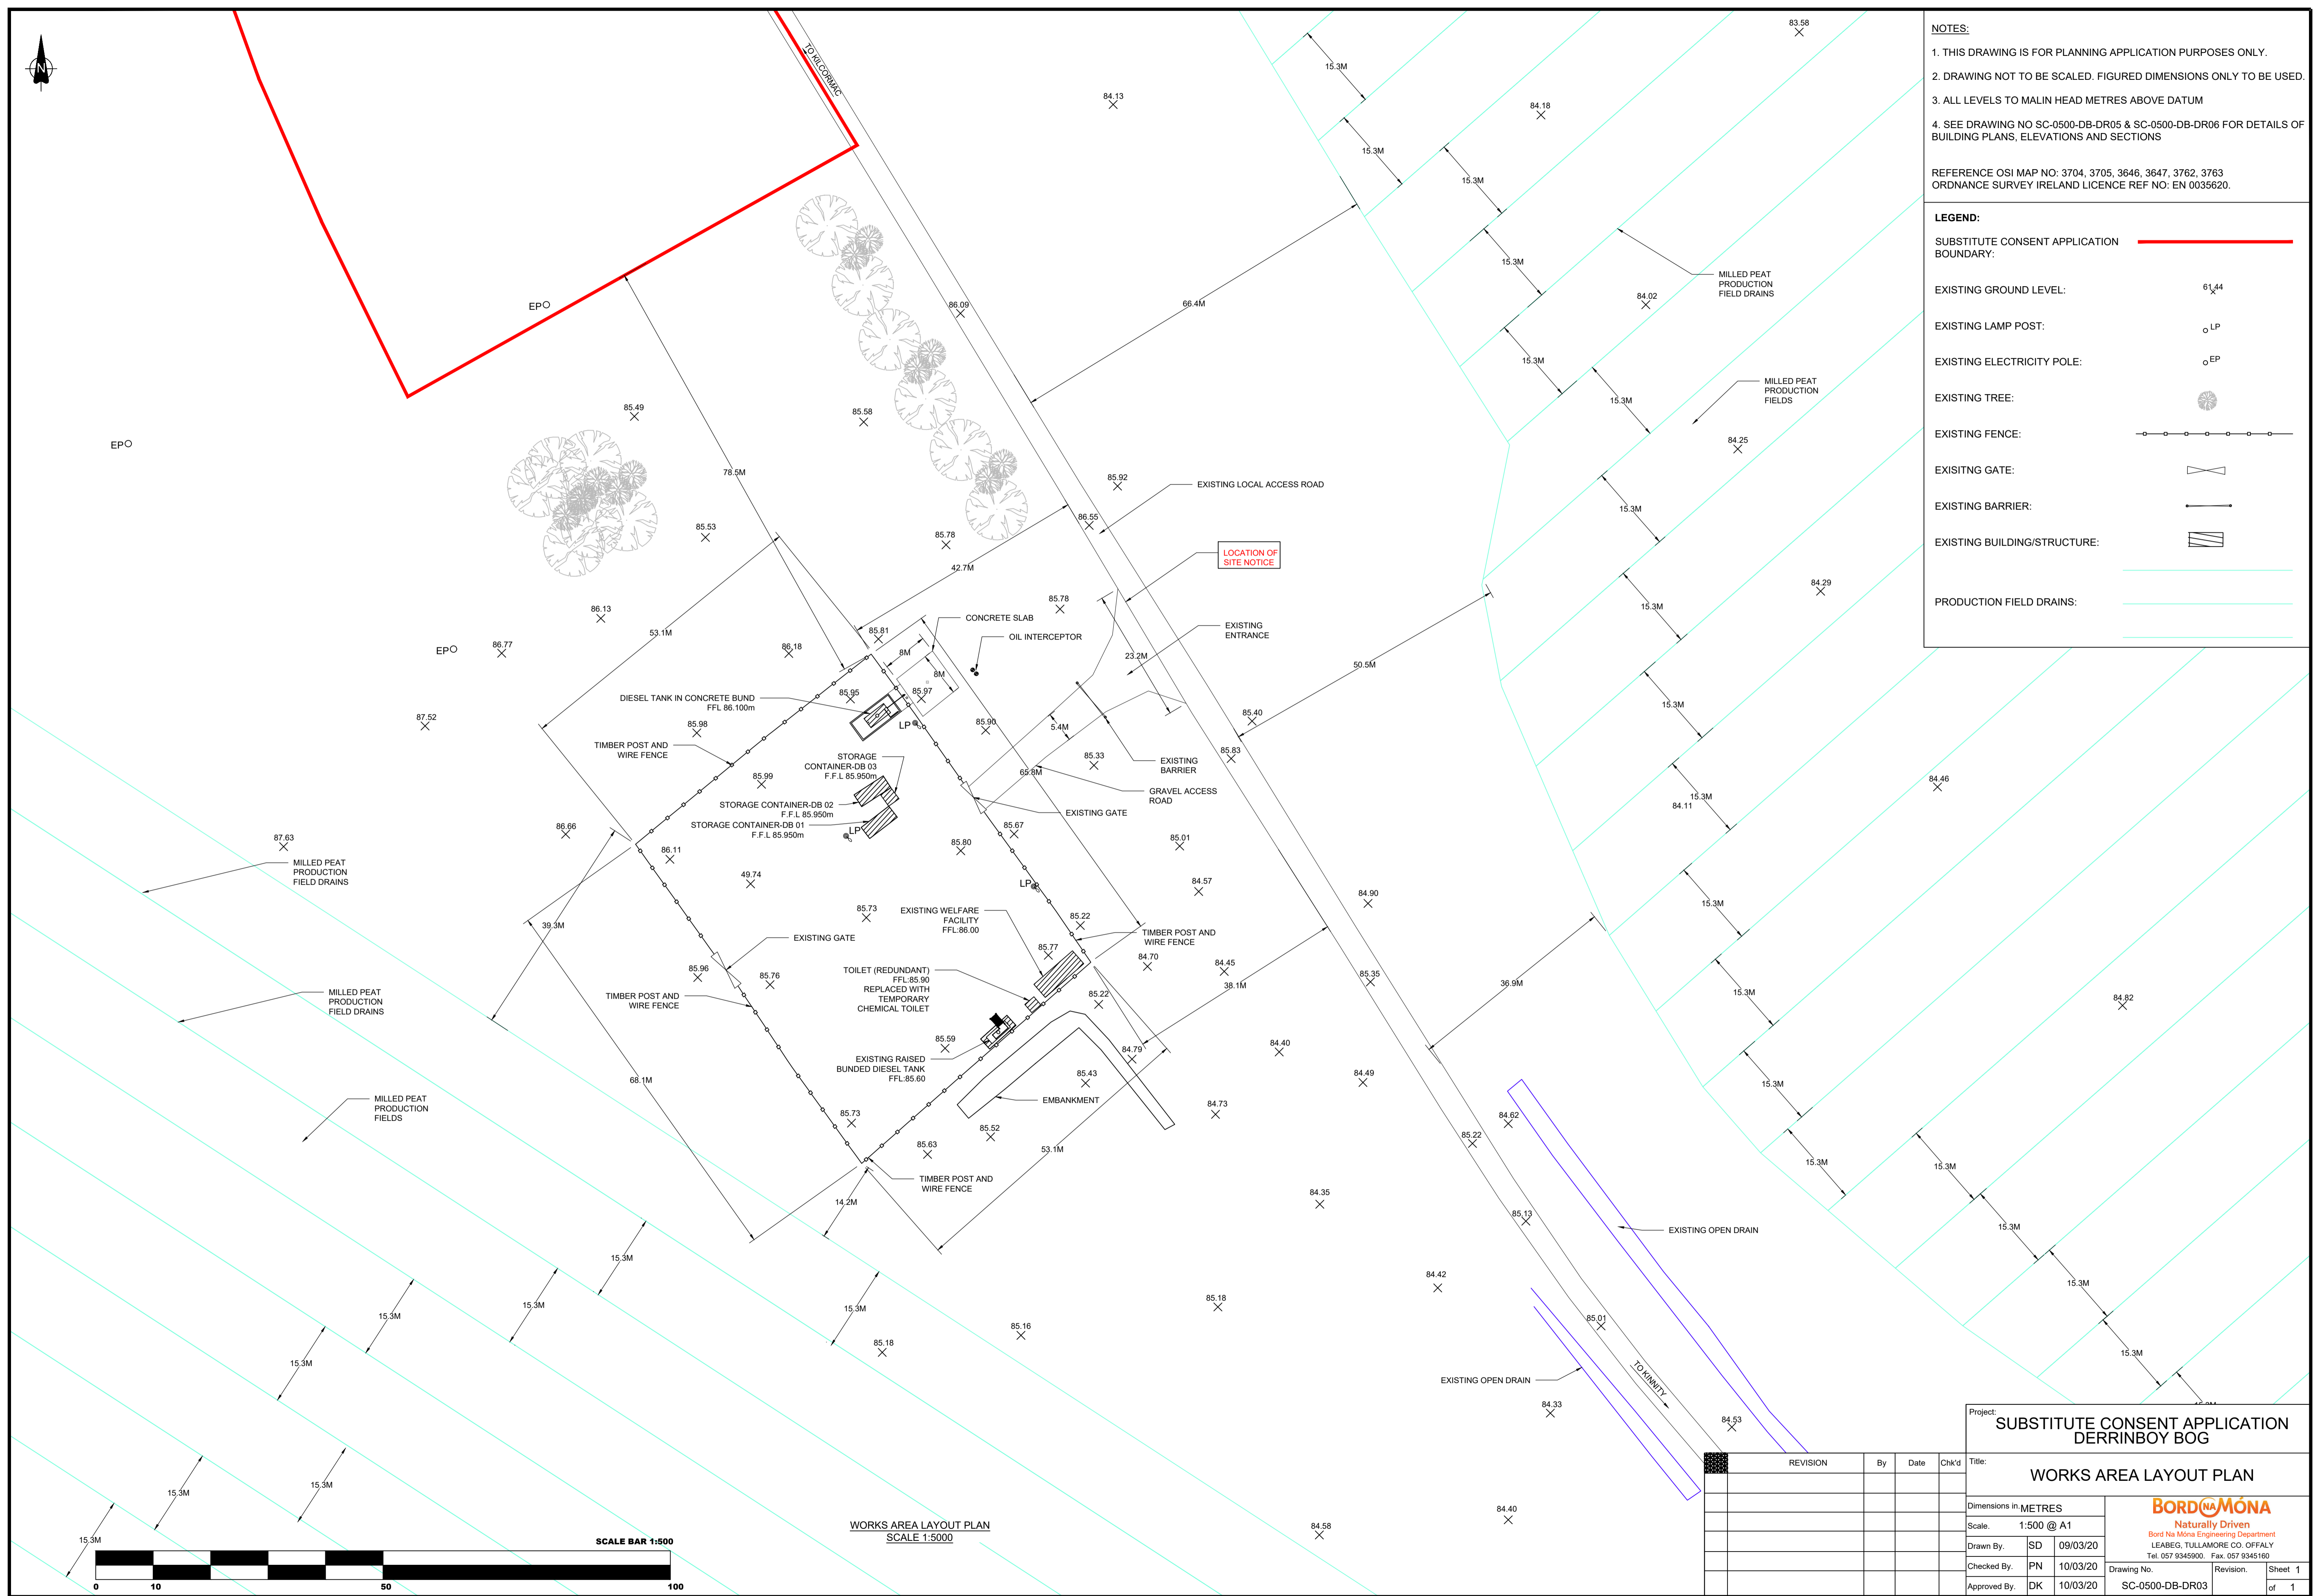

WORKS AREA LAYOUT PLAN  
SCALE 1:5000

Project: <b>SUBSTITUTE CONSENT APPLICATION DERRINBOG BOG</b>				
Title: <b>WORKS AREA LAYOUT PLAN</b>				
Dimensions in METRES				
Scale: 1:500 @ A1				
Drawn By:	SD	09/03/20		
Checked By:	PN	10/03/20		
Approved By:	DK	10/03/20		
Drawing No. SC-0500-DB-DR03			Revision:	Sheet 1 of 1

