



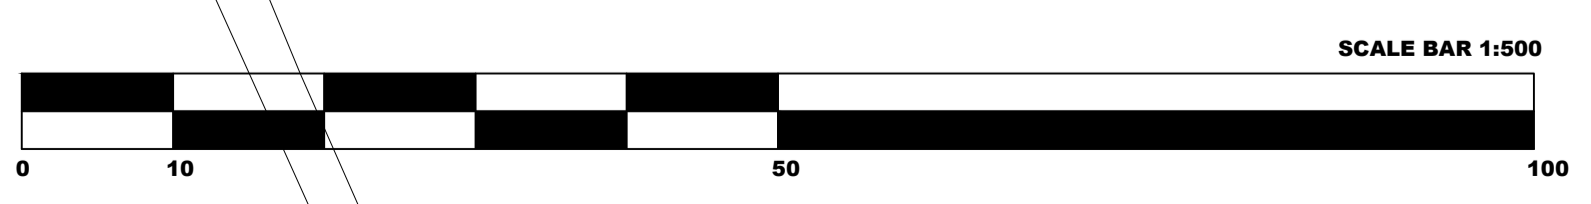

- NOTES:**
1. THIS DRAWING IS FOR PLANNING APPLICATION PURPOSES ONLY.
 2. DRAWING NOT TO BE SCALED. FIGURED DIMENSIONS ONLY TO BE USED.
 3. ALL LEVELS TO MALIN HEAD METRES ABOVE DATUM
 4. SEE DRAWING NUMBER SC-0500-KR-DR06 FOR DETAILS OF BUILDING PLANS, ELEVATIONS AND SECTIONS

REFERENCE OSI MAP NO: 3431, 3432, 3492, 3493
ORDNANCE SURVEY IRELAND LICENCE REF NO: EN 0035620.

- LEGEND:**
- SUBSTITUTE CONSENT APPLICATION BOUNDARY:
 - BORD NA MONA LANDOWNERSHIP:
 - EXISTING RAIL LINE:
 - EXISTING GROUND LEVEL: 54.48 x
 - EXISTING TREE:
 - EXISTING BUILDING:
 - PRODUCTION FIELD DRAINS:

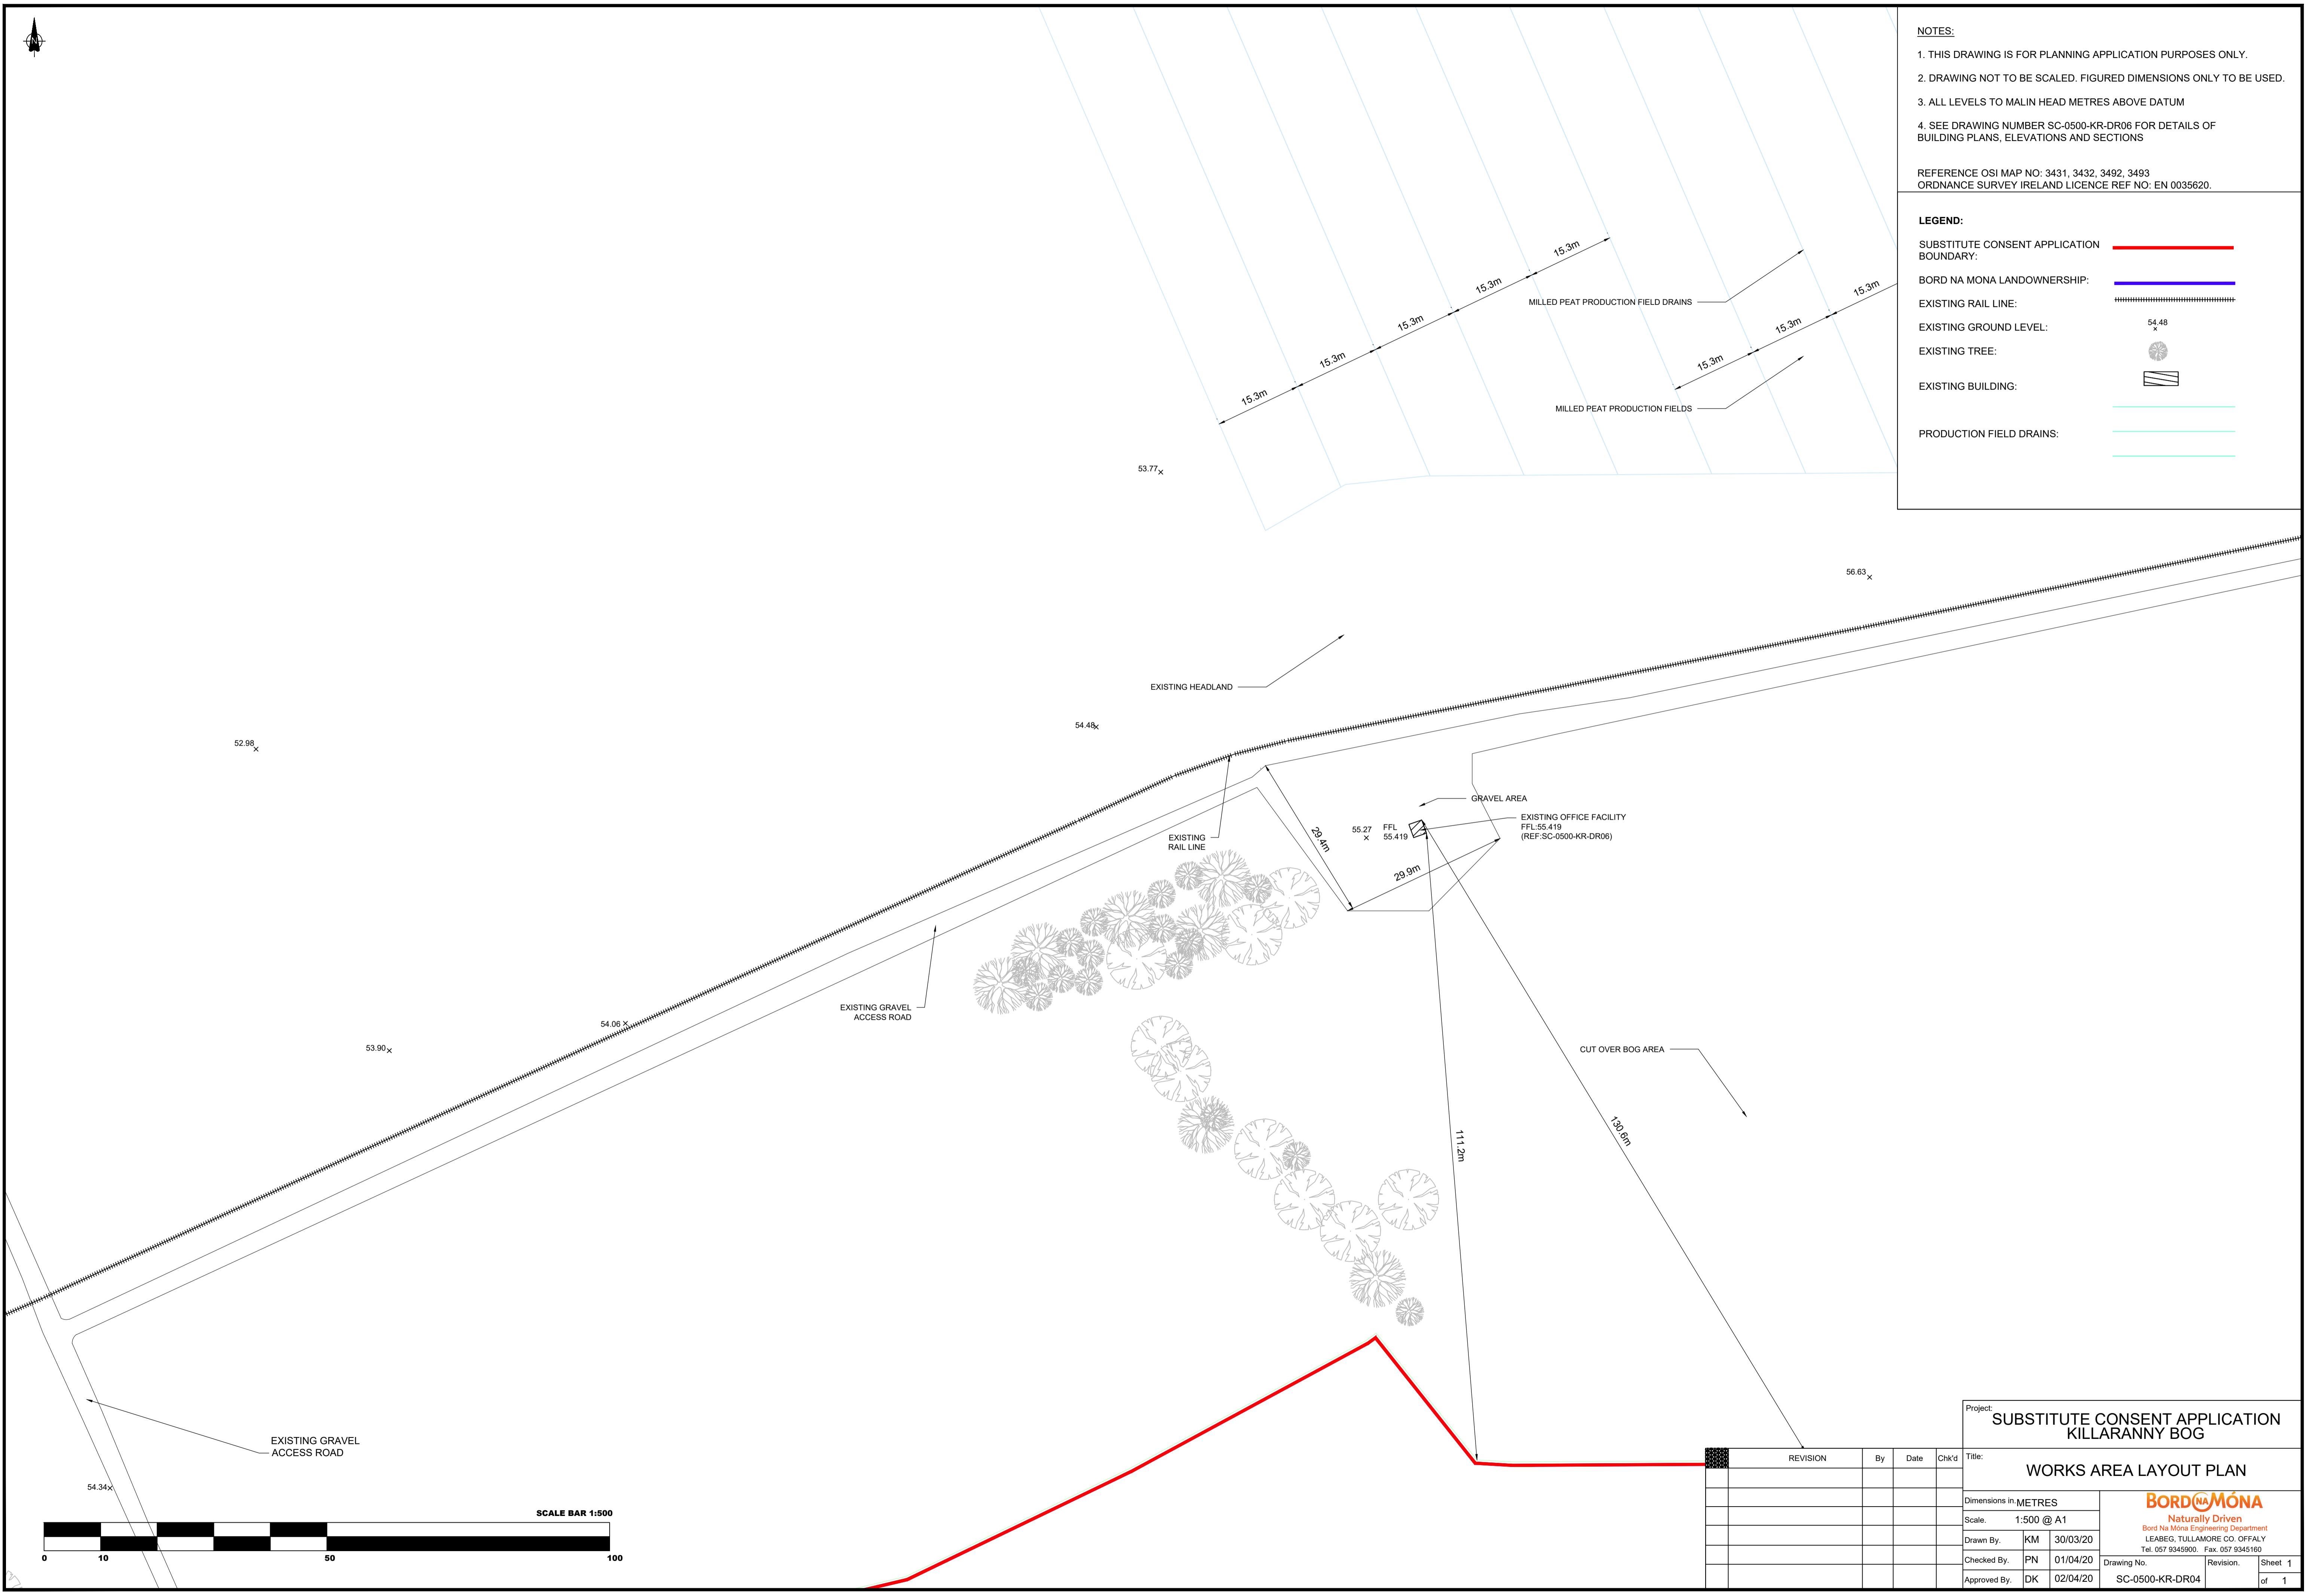

REVISION	By	Date	Chk'd

Project: SUBSTITUTE CONSENT APPLICATION KILLARANNY BOG			
Title: WORKS AREA LAYOUT PLAN			
Dimensions in METRES			
Scale:	1:500 @ A1		
Drawn By:	KM	30/03/20	
Checked By:	PN	01/04/20	
Approved By:	DK	02/04/20	
Drawing No.	SC-0500-KR-DR04	Revision:	
			Sheet 1 of 1

