



- NOTES:**
1. THIS DRAWING IS FOR PLANNING APPLICATION PURPOSES ONLY.
 2. DRAWING NOT TO BE SCALED. FIGURED DIMENSIONS ONLY TO BE USED.
 3. ALL LEVELS TO MALIN HEAD METRES ABOVE DATUM
 4. SEE DRAWING NUMBER SC-0500-KR-DR06 FOR DETAILS OF BUILDING PLANS, ELEVATIONS AND SECTIONS

REFERENCE OSI MAP NO: 3431, 3432, 3492, 3493
 ORDNANCE SURVEY IRELAND LICENCE REF NO: EN 0035620.

LEGEND:

SUBSTITUTE CONSENT APPLICATION BOUNDARY:

BORD NA MONA LANDOWNERSHIP:



EXISTING RAIL LINE:

EXISTING GROUND LEVEL:

EXISTING TREE:

EXISTING BUILDING:

PRODUCTION FIELD DRAINS:

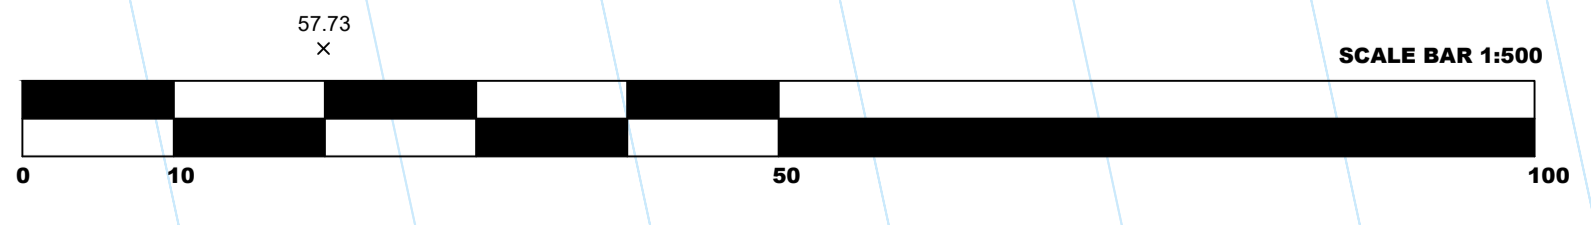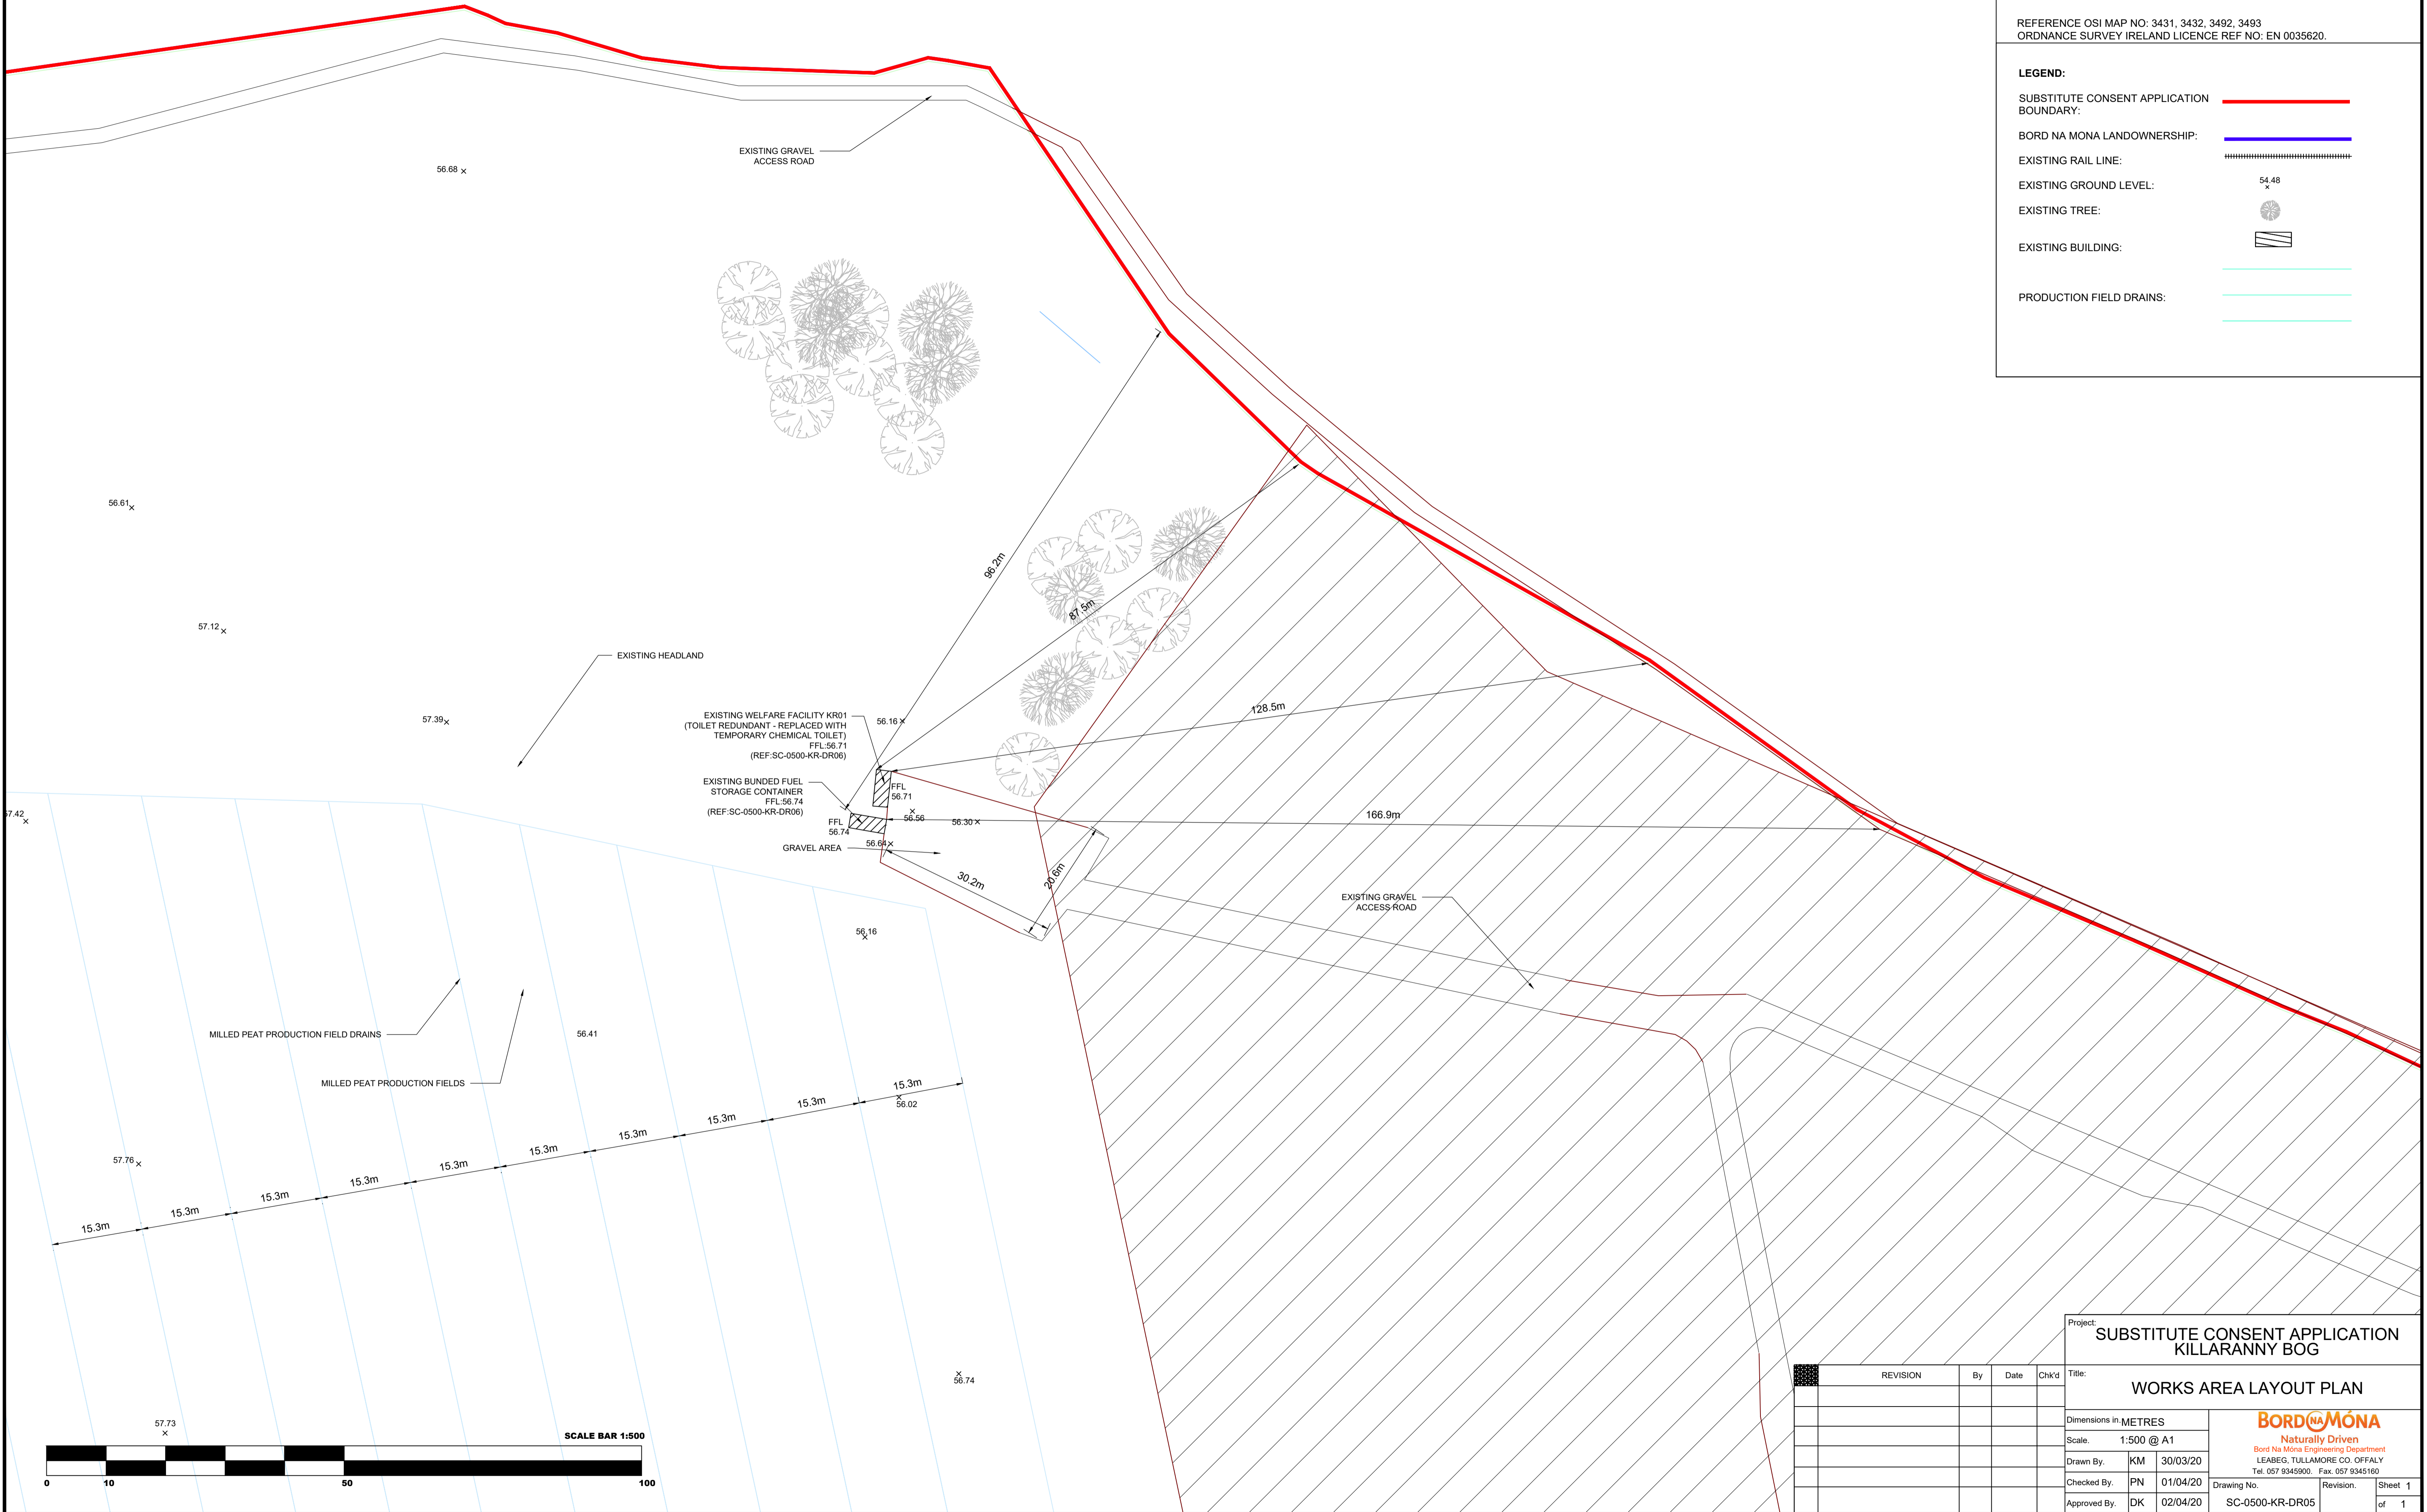

| REVISION | By | Date | Chk'd |
|----------|----|------|-------|
| | | | |
| | | | |
| | | | |
| | | | |

| | | | |
|---|----|-----------|--|
| Project: SUBSTITUTE CONSENT APPLICATION KILLARANNY BOG | | | |
| Title: WORKS AREA LAYOUT PLAN | | | |
| Dimensions in METRES | | | |
| Scale: 1:500 @ A1 | | | |
| Drawn By: | KM | 30/03/20 | <p>BORD NA MONA Naturally Driven Bord Na Mona Engineering Department LEABEG, TULLAMORE CO. OFFALY Tel: 057 9345900 Fax: 057 9345100</p> |
| Checked By: | PN | 01/04/20 | |
| Approved By: | DK | 02/04/20 | |
| Drawing No. SC-0500-KR-DR05 | | Revision: | Sheet 1 of 1 |