



NOTES:


1. THIS DRAWING IS FOR PLANNING APPLICATION PURPOSES ONLY.
2. DRAWING NOT TO BE SCALED. FIGURED DIMENSIONS ONLY TO BE USED.
3. ALL LEVELS TO MALIN HEAD METRES ABOVE DATUM
4. SEE DRAWING NUMBER SC-0500-LM-DR08 FOR DETAILS OF BUILDING PLANS, ELEVATIONS AND SECTIONS


REFERENCE OSI MAP NO: 3236, 3237, 3238, 3239, 3240, 3241, 3301, 3302, 3303, 3304, 3305, 3306, 3364, 3365, 3366, 367, 3368, 3369, 3427, 3428, 3429, 3430, 3431, 3432, 3490, 3491, 3492, 3493, 3494, 3495
 ORDNANCE SURVEY IRELAND LICENCE REF NO: EN 0035620.


LEGEND:


SUBSTITUTE CONSENT APPLICATION BOUNDARY: 


EXISTING RAIL LINE: 

 
EXISTING GROUND LEVEL:  61.44



EXISTING TREE: 

EXISTING BUILDING: 

PRODUCTION FIELD DRAINS: 

SILT POND: 

SITE BARRIER: 

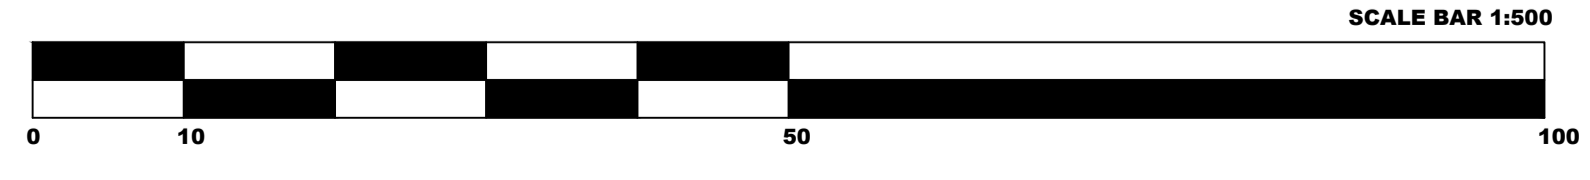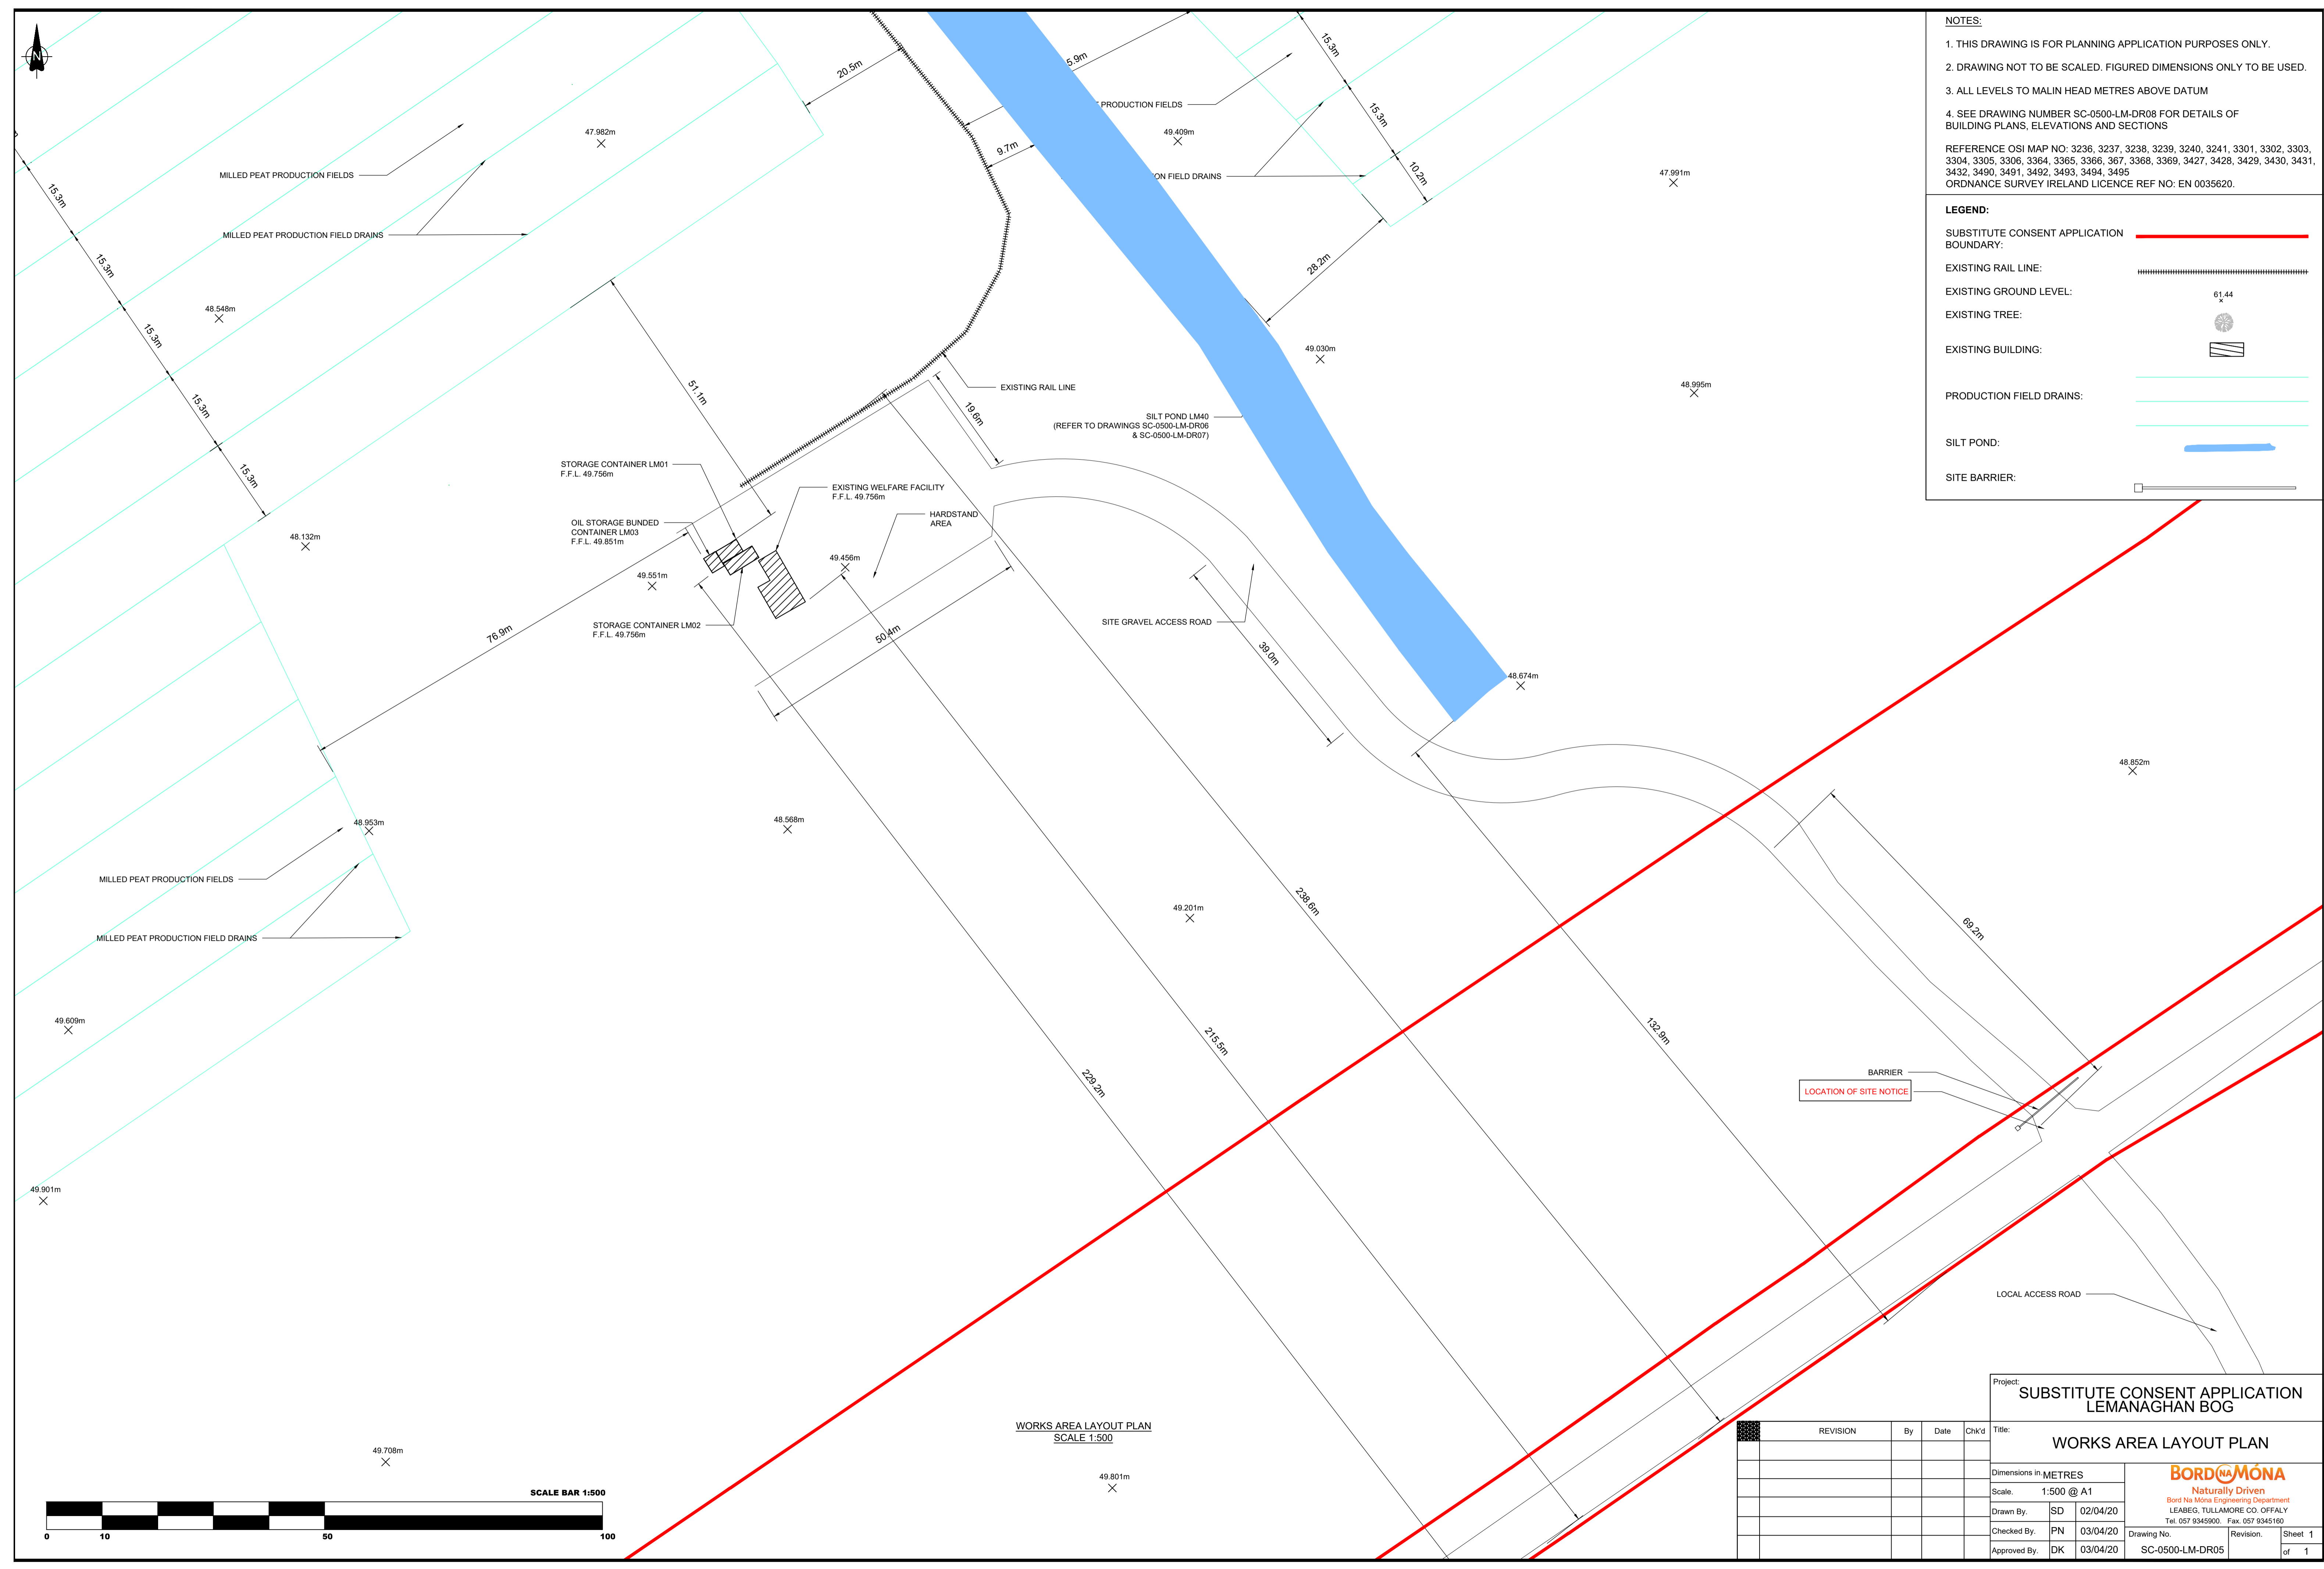

WORKS AREA LAYOUT PLAN
SCALE 1:500

REVISION	By	Date	Chk'd

Project: **SUBSTITUTE CONSENT APPLICATION LEMANAGHAN BOG**

Title: **WORKS AREA LAYOUT PLAN**

Dimensions in METRES
 Scale: 1:500 @ A1

Drawn By: SD 02/04/20
 Checked By: PN 03/04/20
 Approved By: DK 03/04/20

BORD MÓNA
 Naturally Driven
 Bord na Móna Engineering Department
 LEABEG, TULLANMORE CO. OFFALY
 Tel. 057 9345900. Fax. 057 9345160

Drawing No. SC-0500-LM-DR05
 Revision:
 Sheet 1 of 1