




NOTES:

1. THIS DRAWING IS FOR PLANNING APPLICATION PURPOSES ONLY.
2. DRAWING NOT TO BE SCALED. FIGURED DIMENSIONS ONLY TO BE USED.
3. ALL LEVELS TO MALIN HEAD METRES ABOVE DATUM
4. SEE DRAWING NUMBER SC-0502-BH-DR05 & SC-0502-BH-DR06 FOR DETAILS OF BUILDING PLANS, ELEVATIONS AND SECTIONS

REFERENCE OSI MAP NO: 3301, 3302, 3364, 3365
ORDNANCE SURVEY IRELAND LICENCE REF NO: EN 0035620.


LEGEND:

- SUBSTITUTE CONSENT APPLICATION BOUNDARY:
- EXISTING GROUND LEVEL:
- EXISTING TREE:
- EXISTING BUILDING:
- EXISTING RAIL LINE:
- TIMBER POST AND FENCE:
- EXISTING GATE:
- EXISTING LAMP POST:
- PRODUCTION FIELD DRAINS:

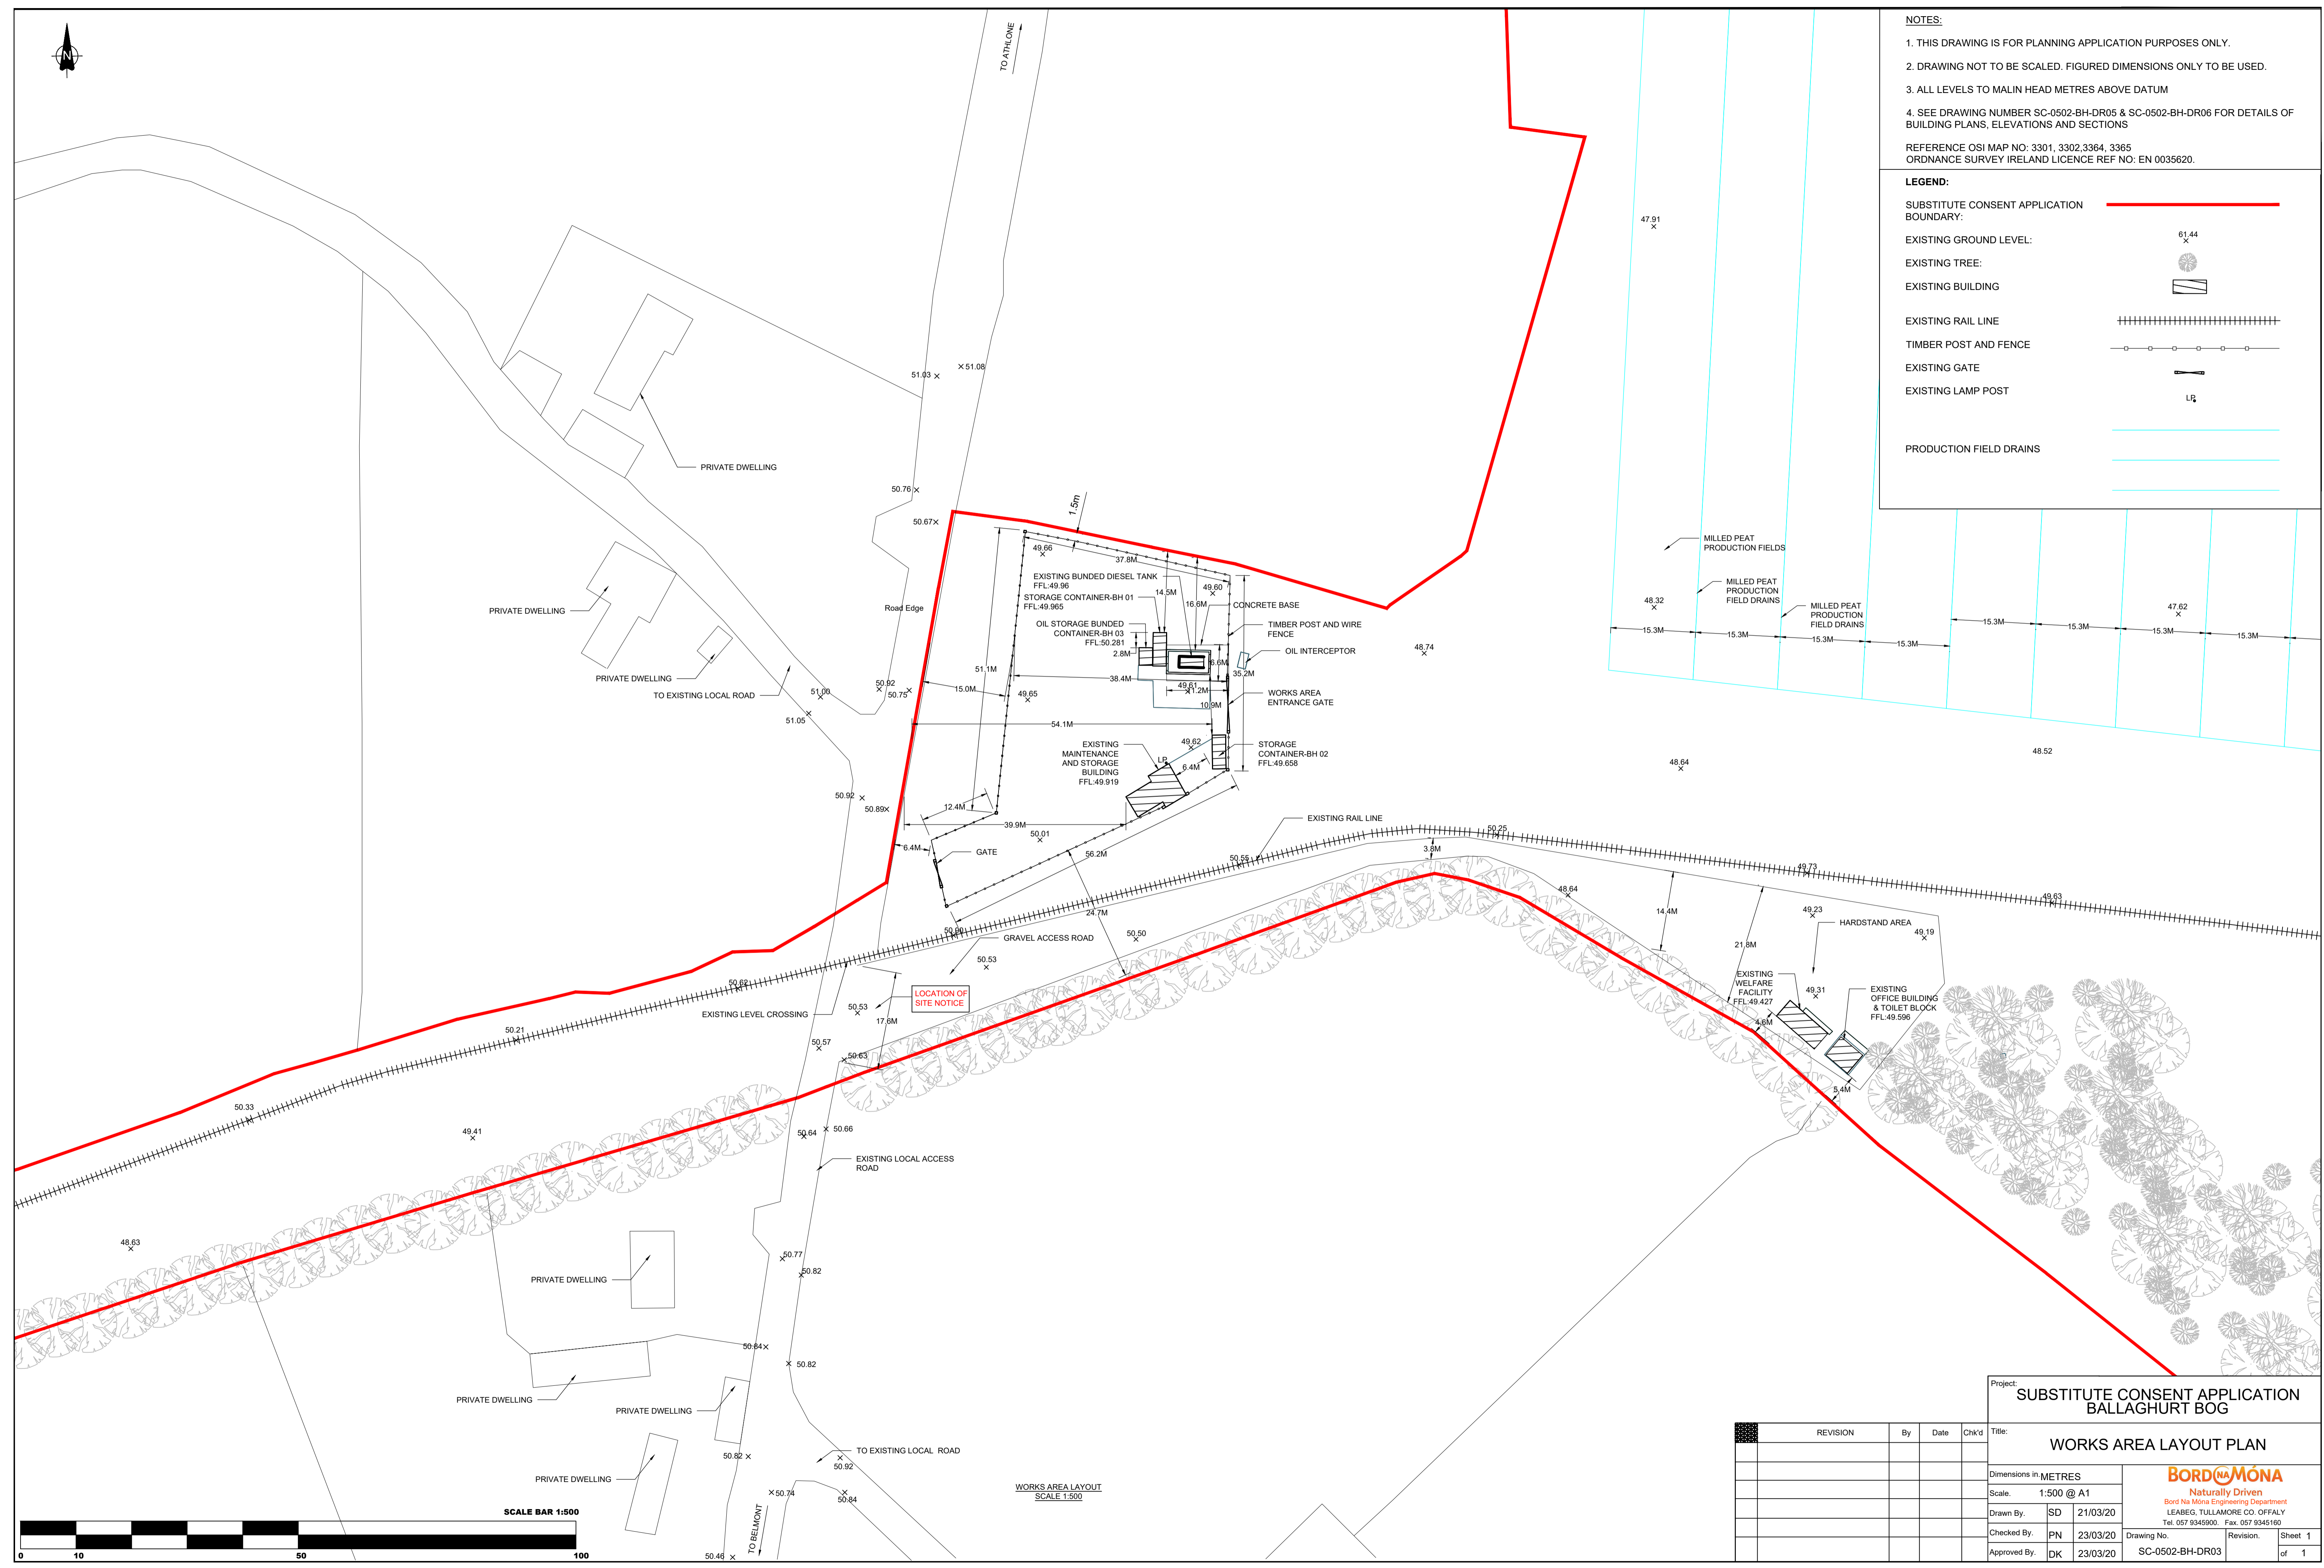

WORKS AREA LAYOUT
SCALE 1:500

SCALE BAR 1:500

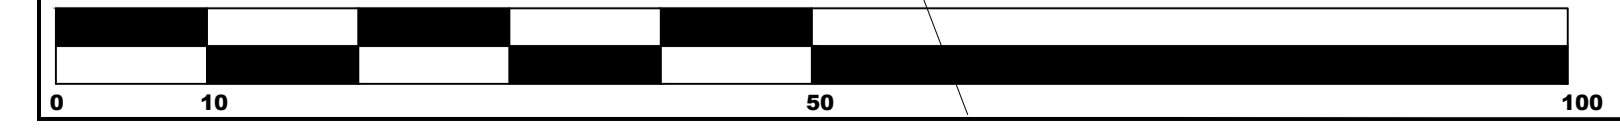

Project: SUBSTITUTE CONSENT APPLICATION BALLAGHURT BOG				
Title: WORKS AREA LAYOUT PLAN				
Dimensions in METRES				
Scale: 1:500 @ A1				
Drawn By:	SD	21/03/20		
Checked By:	PN	23/03/20		
Approved By:	DK	23/03/20		
			Drawing No. SC-0502-BH-DR03	Sheet 1 of 1

BORD MÓNA
Naturally Driven
Bord Na Móna Engineering Department
LEABEG, TULLAMORE CO. OFFALY
Tel: 057 9345900. Fax: 057 9345160