



YARD 3&4 PROPOSED SECTIONS CC & DD

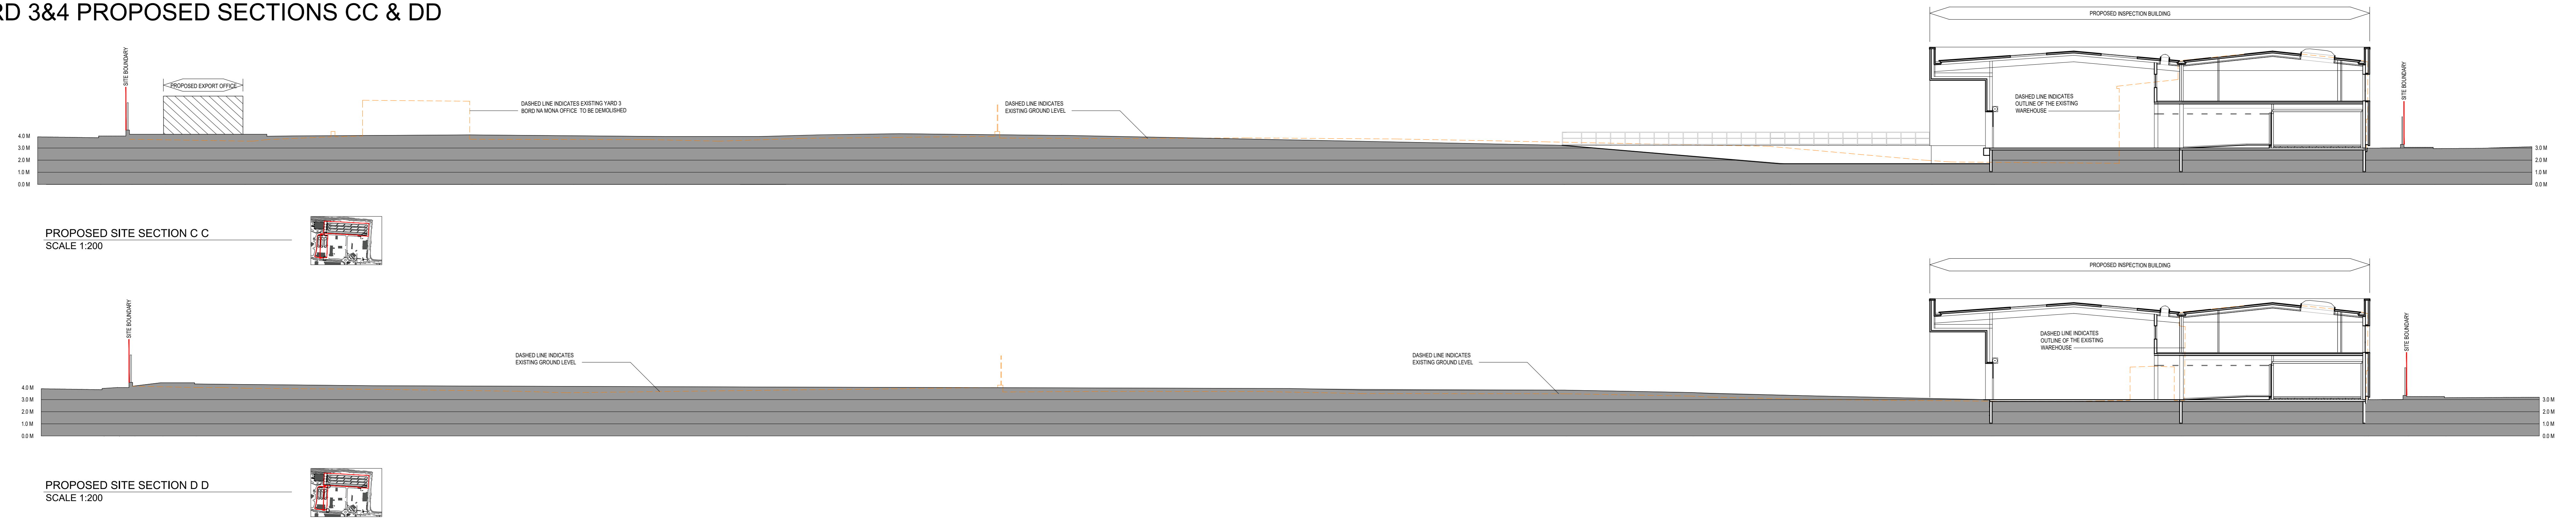

BOND DRIVE EXTENSION PROPOSED SECTIONS AA & BB

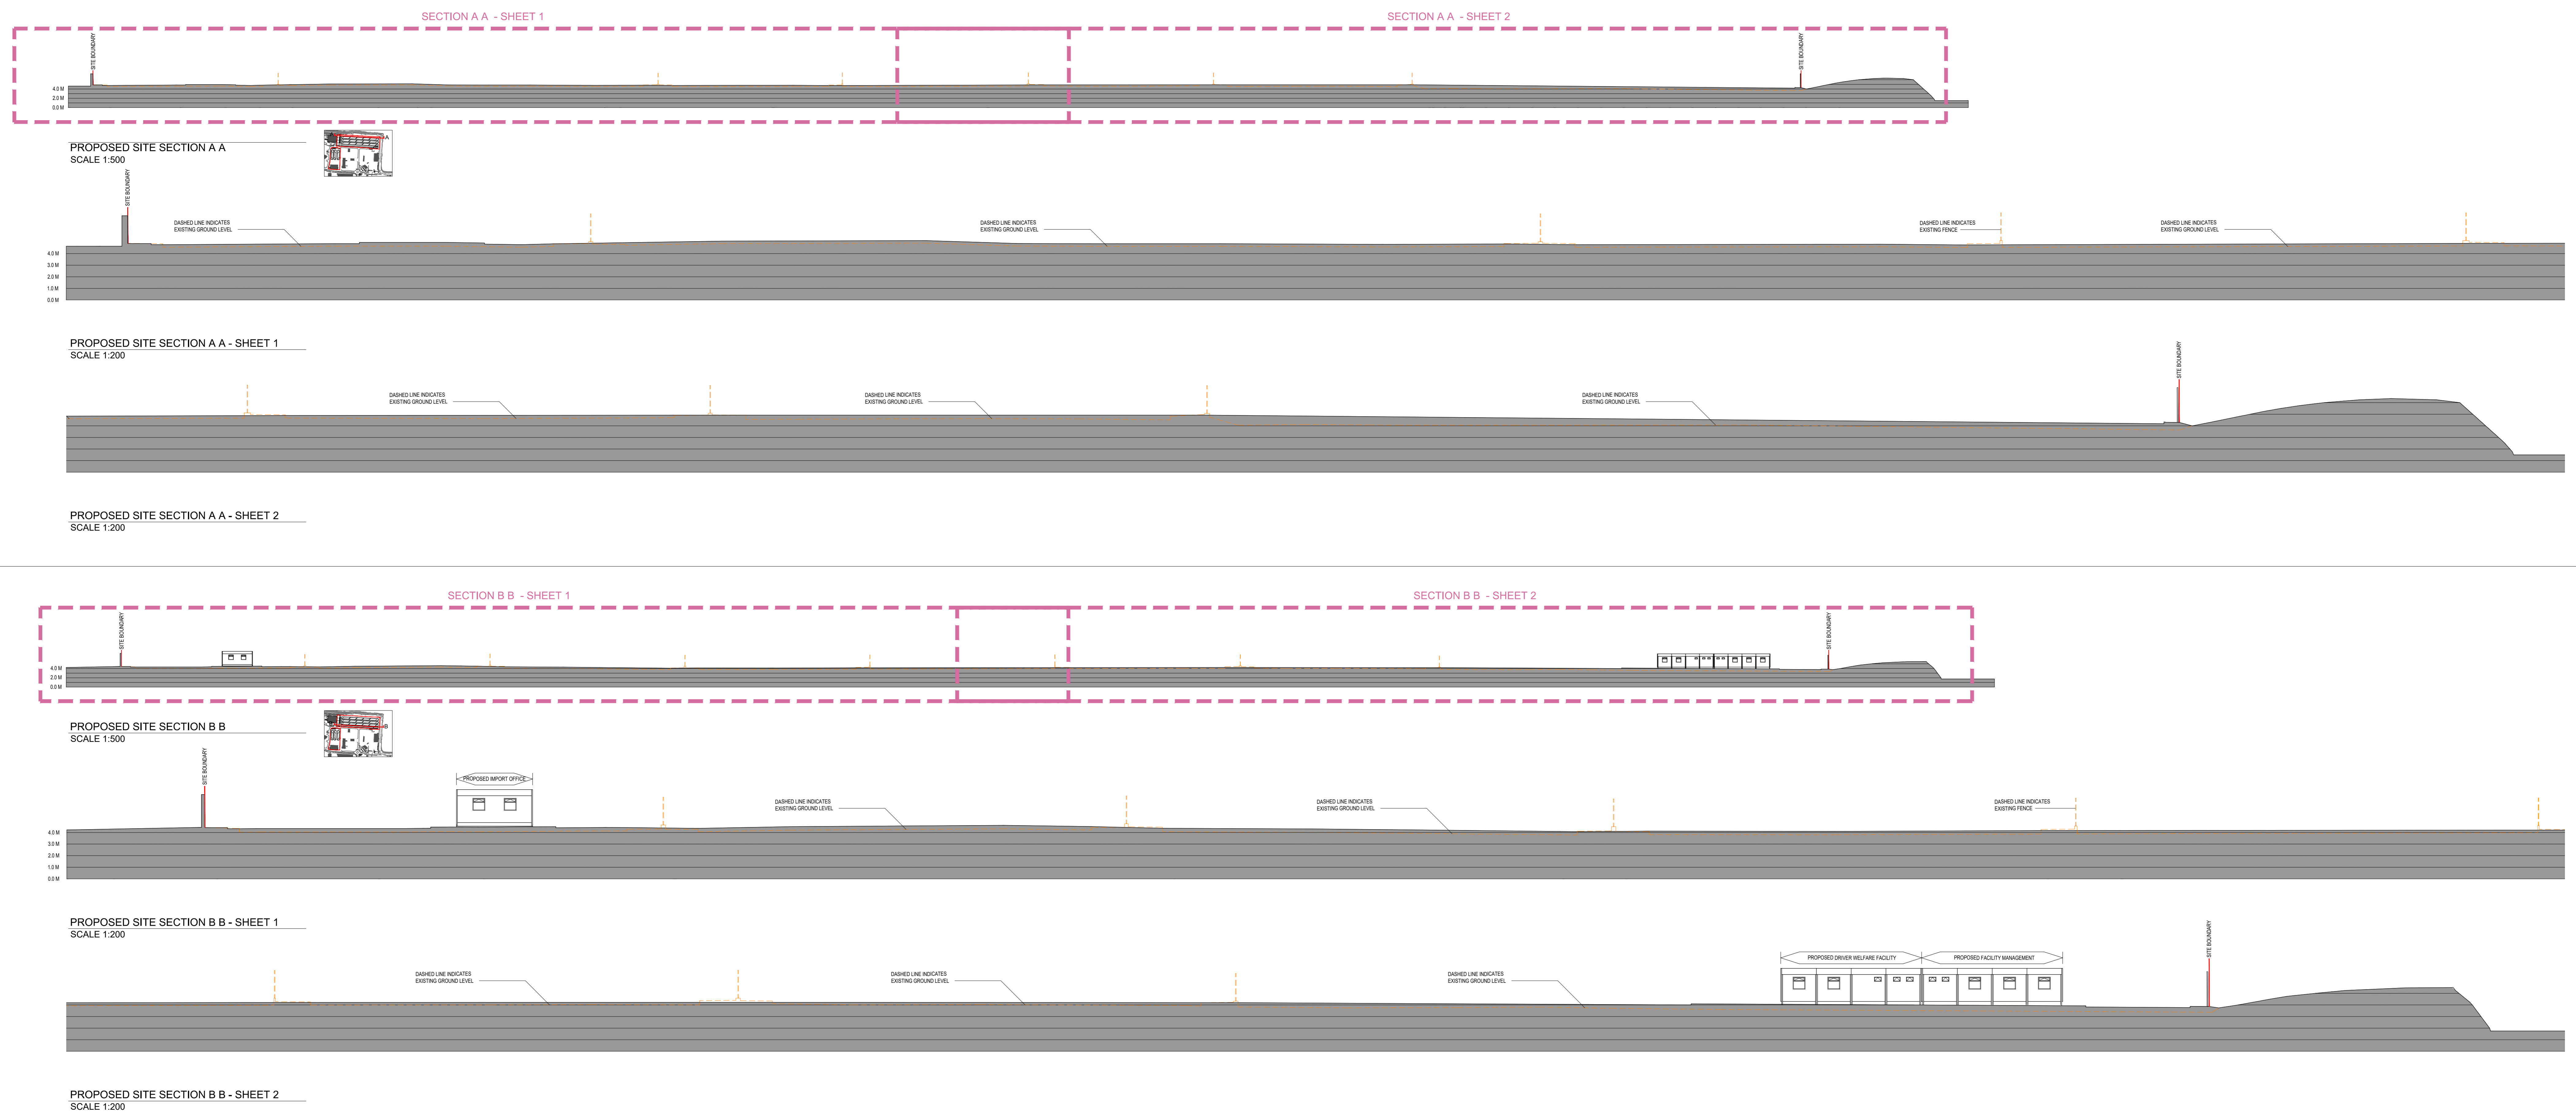

Architectural Services OPW Dublin, 52, St. Stephen's Gn, D2, Telephone: (01) 647 6000 LoCall: 1890 213414 Website: www.opw.ie		State / Principal Architect Ciarán O'Connor, FRIAI, State / Principal Architect Director of Architectural Services Charles Moore, MRAI Head of Brexit Unit		Design Team Cliodhna Rice - MRAI Senior Architect Conor O'Donnell - MRAI Sarah Heery - MRAI Donal McIntyre - Graduate Architect		Drawing Revisions REF DESCRIPTION A REV: B REV: C REV: D REV: E REV:		Drawing Title DATE: PROPOSED SITE SECTIONS		Project Title BREXIT INFRASTRUCTURE AT DUBLIN PORT DUBLIN PORT, DUBLIN 3 PROJECT NO. STATUS NUMBER REV. A.20.001 EIAR 20-003	
---	--	---	--	--	--	---	--	---	--	---	--

