

IMPORTANT : It is the responsibility of the Contractor to check and agree with Frank Fox & Associates all levels, datum and reference points prior to commencement of contract. This drawing shall not be altered or copied without the consent of Frank Fox & Associates.

NOTES:

This drawing is not to be scaled:
Figured dimensions only are to be taken from this drawing.
All setting out dimensions are to be checked and confirmed on site prior to commencement of work.
Any discrepancies encountered to be brought to the attention of Frank Fox & Associates without delay.
IF IN DOUBT ASK.1

KEY

MH ref.

cover level

invert(s)

outlet pipe dia and gradient

note

S.35


18.2

16.80; 17.10(S.36, 50)


450 @ 1:25

new MH on existing line

Foul drain
Existing

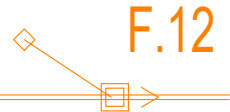

Storm drains
(laid without rings)
New
Existing

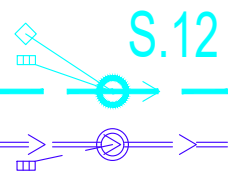

Treatment Plant for Terminal
Building Under Future
Application.

Proposed Car Park
Development.

Proposed Future Extension of
Terminal Building Under Future
Planning Application.

Storage Tank for Cold Weather
De-Icing Run off Event.

AIRPORT DRAINAGE LAYOUT

- SITE BOUNDARY
- OUTLINE OF LAND UNDER WATERFORD REGIONAL AIRPORT
plc & WATERFORD CITY & COUNCIL CONTROL.

Friday 10th JULY 2020

FOR PLANNING

THIS DRAWING IS NOT TO BE USED
FOR CONSTRUCTION PURPOSES

REV	DESCRIPTION	BY	DATE
PROJECT TITLE			
WATERFORD AIRPORT. RUNWAY EXTENSION 2018.			
DWG TITLE			
AIRPORT CARPARK DRAINAGE LAYOUT			
DRAWN S.Laaksonen	CHECKED F.Fox	DATE 06.07.2018	SCALE 1:1000 CAD
PROJECT No. 218034		DWG No DP/02	REF. plan
FRANK FOX & ASSOCIATES CIVIL & STRUCTURAL CONSULTING ENGINEERS 7 BANK PLACE WATERFORD, IRELAND TEL: 353-51-872799 Fax: 353-51-870626 Email: design@ffoeng.com			