



IMPORTANT : It is the responsibility of the Contractor to check and agree with Frank Fox & Associates all levels, datum and reference points prior to commencement of contract. This drawing shall not be altered or copied without the consent of Frank Fox & Associates.

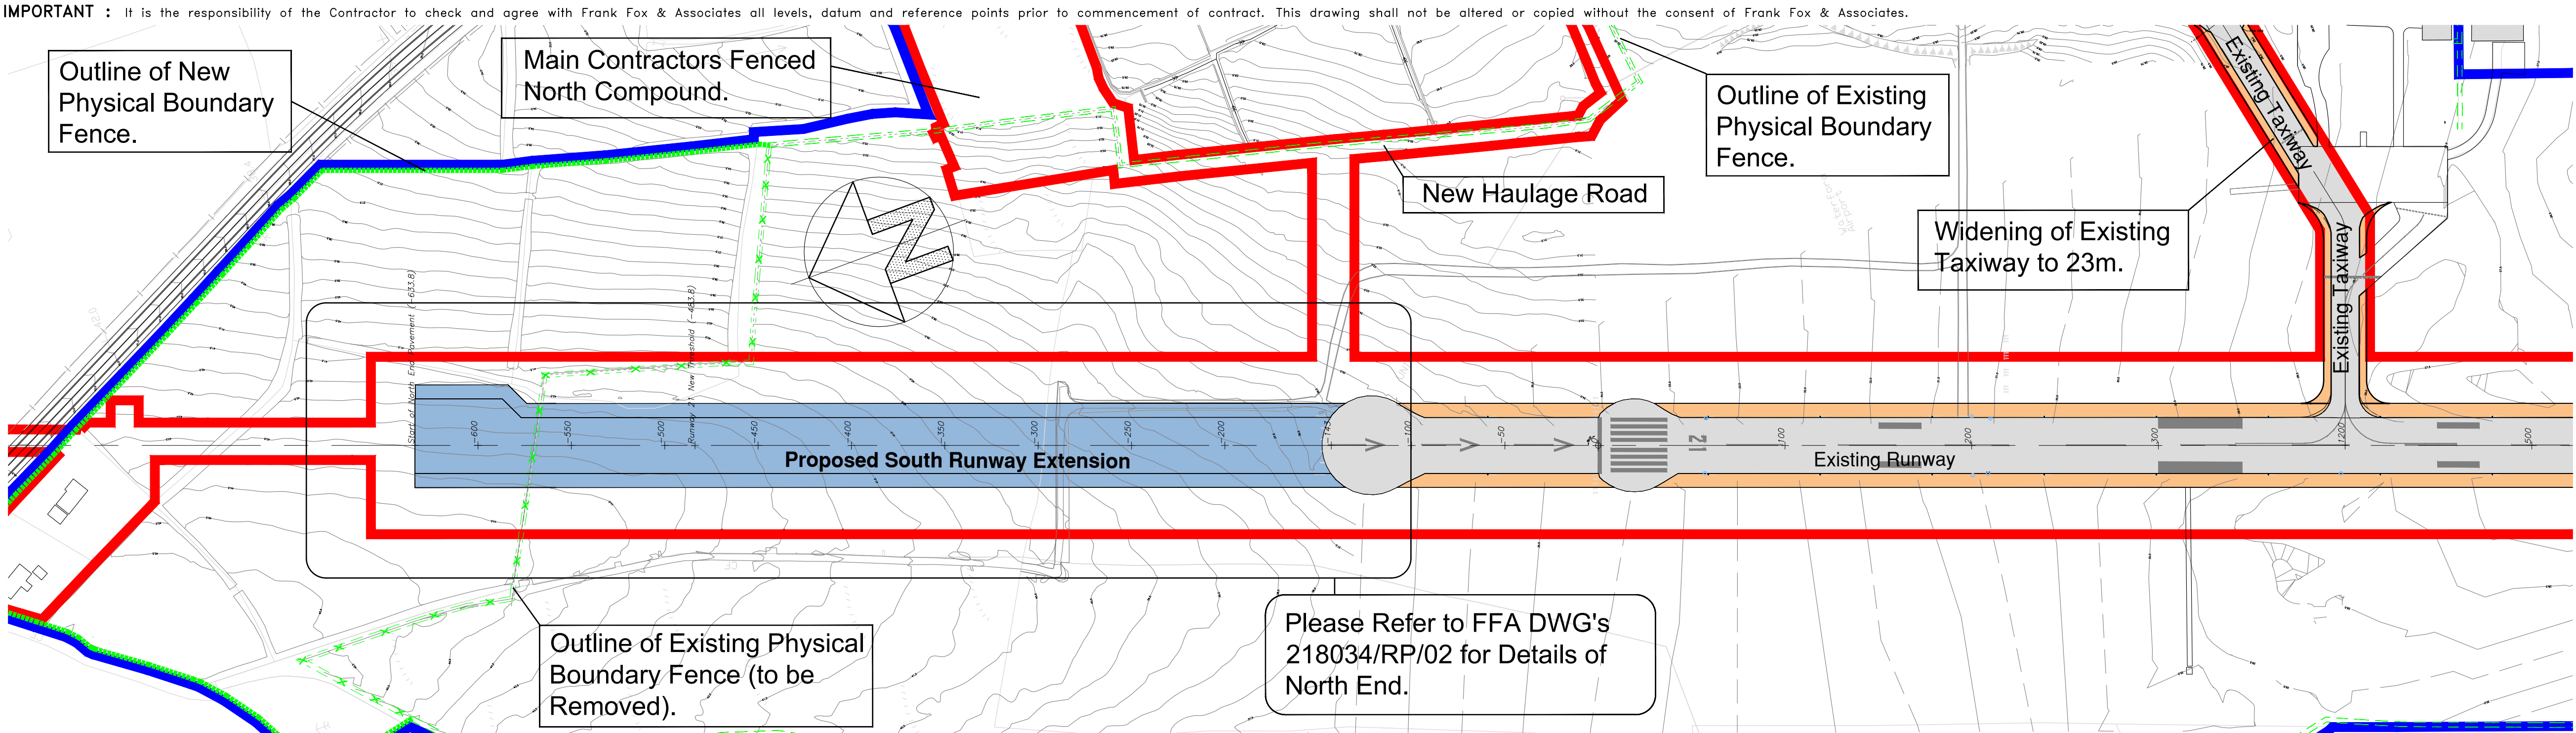

GENERAL ARRANGEMENT LAYOUT NORTH END

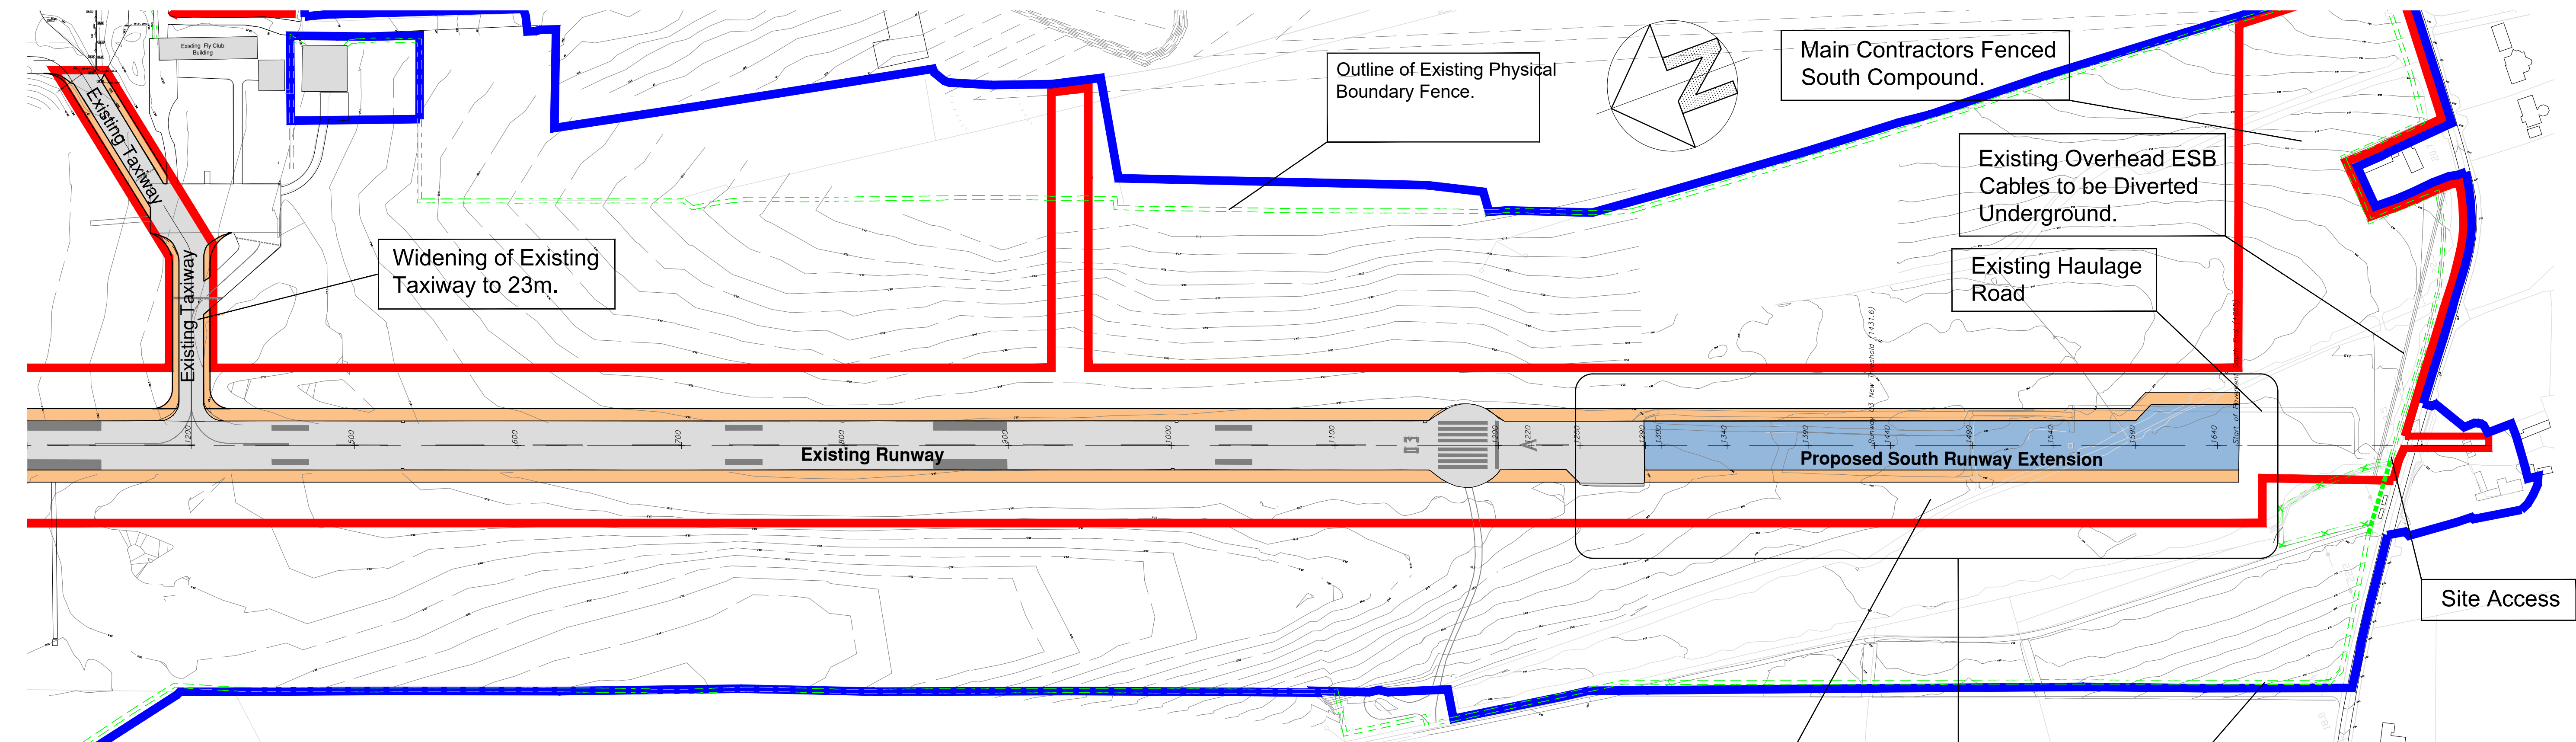

GENERAL ARRANGEMENT LAYOUT SOUTH END

NOTES:

This drawing is not to be scaled:
Figured dimensions only are to be taken from this drawing.
All setting out dimensions are to be checked and confirmed on site prior to commencement of work.
Any discrepancies encountered to be brought to the attention of Frank Fox & Associates without delay.
IF IN DOUBT ASK.1

KEY PLAN

- Existing Runway/Taxiway
- Proposed Runway Extension
- Proposed Runway Widening
- Wayleave
- Existing Physical Boundary (Security) Fence
- Proposed Physical Boundary (Security) Fence
- Existing Physical Boundary (Security) Fence to be Removed

- SITE BOUNDARY
- OUTLINE OF LAND UNDER WATERFORD REGIONAL AIRPORT plc & WATERFORD CITY & COUNCIL CONTROL.

Friday 10th JULY 2020
FOR PLANNING
THIS DRAWING IS NOT TO BE USED
FOR CONSTRUCTION PURPOSES

REV	DESCRIPTION	BY	DATE
PROJECT TITLE			
WATERFORD AIRPORT. RUNWAY EXTENSION 2018.			
DWG. TITLE			
RUNWAY GENERAL ARRANGEMENT LAYOUT			
DRAWN S.Laaksonen	CHECKED F.Fox	DATE 04.11.2016	SCALES 1:2000 (A1) plan
DRAWN BY F.Fox			
PROJECT No. 218034			
DWG. No. RP/01			
REV			

FRANK FOX & ASSOCIATES
CIVIL & STRUCTURAL CONSULTING ENGINEERS
7 BANK PLACE WATERFORD, IRELAND
TEL: 353-51-872799 Fax: 353-51-878626
Email: design@froeng.com