


IMPORTANT : It is the responsibility of the Contractor to check and agree with Frank Fox & Associates all levels, datum and reference points prior to commencement of contract. This drawing shall not be altered or copied without the consent of Frank Fox & Associates.

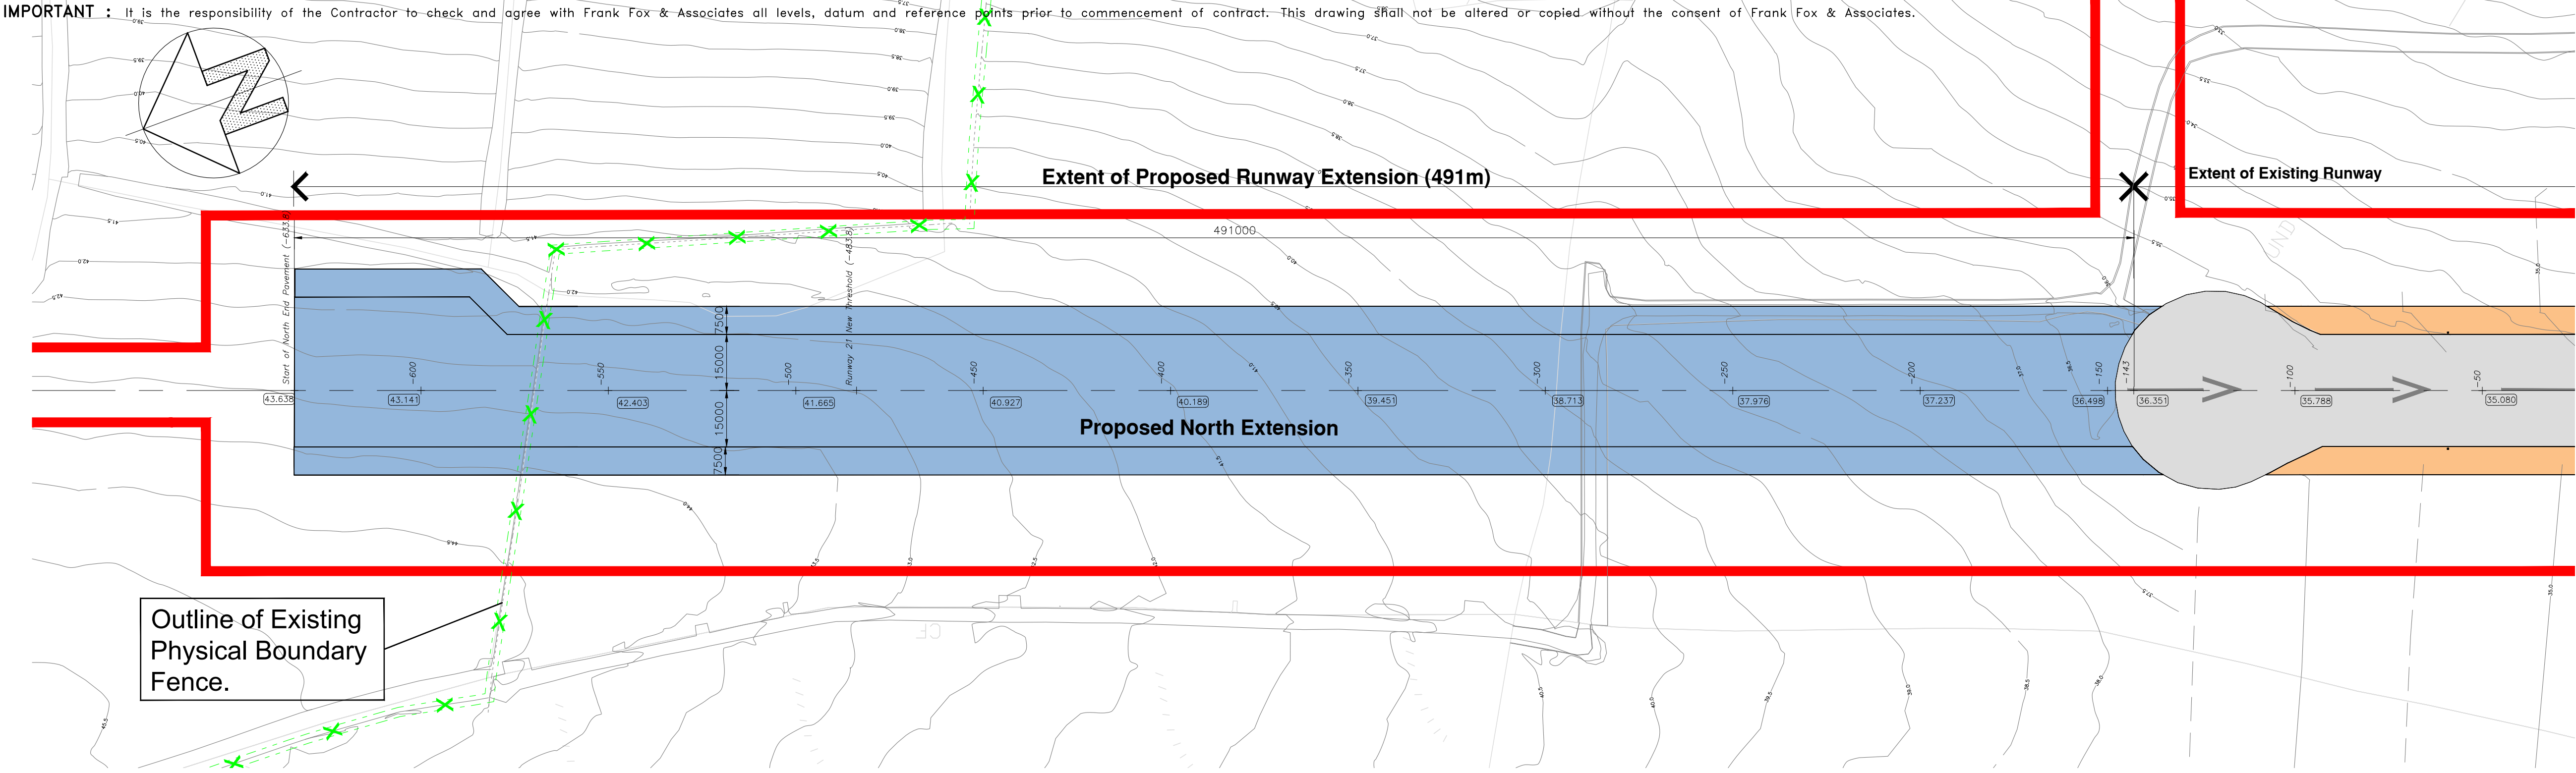

GENERAL ARRANGEMENT NORTH END RUNWAY EXTENSION LAYOUT

