



IMPORTANT : It is the responsibility of the Contractor to check and agree with Frank Fox & Associates all levels, datum and reference points prior to commencement of contract. This drawing shall not be altered or copied without the consent of Frank Fox & Associates.

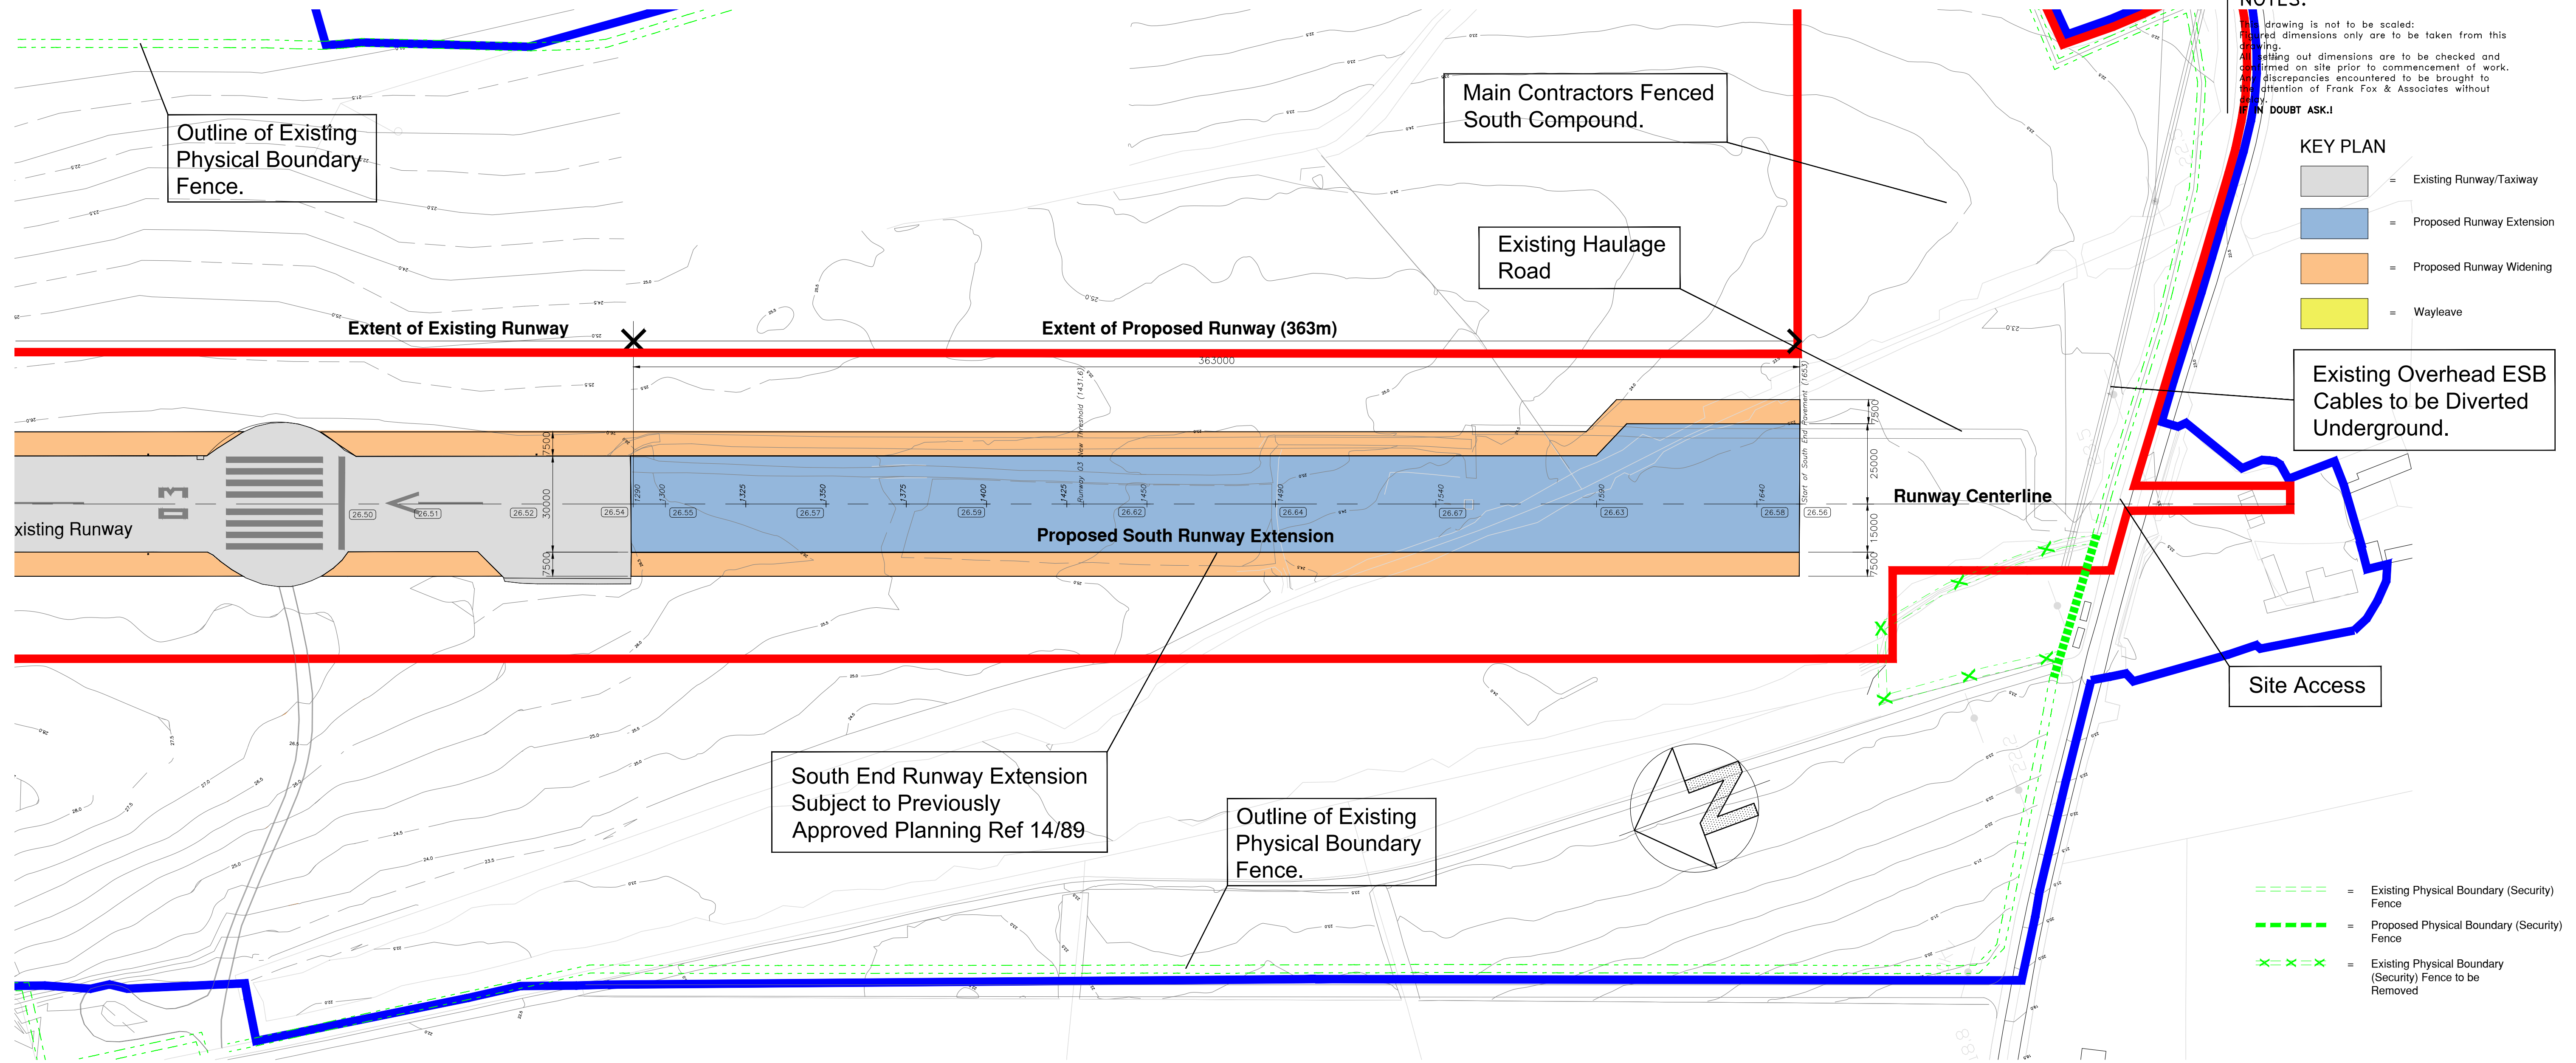

GENERAL ARRANGEMENT SOUTH END RUNWAY EXTENSION LAYOUT

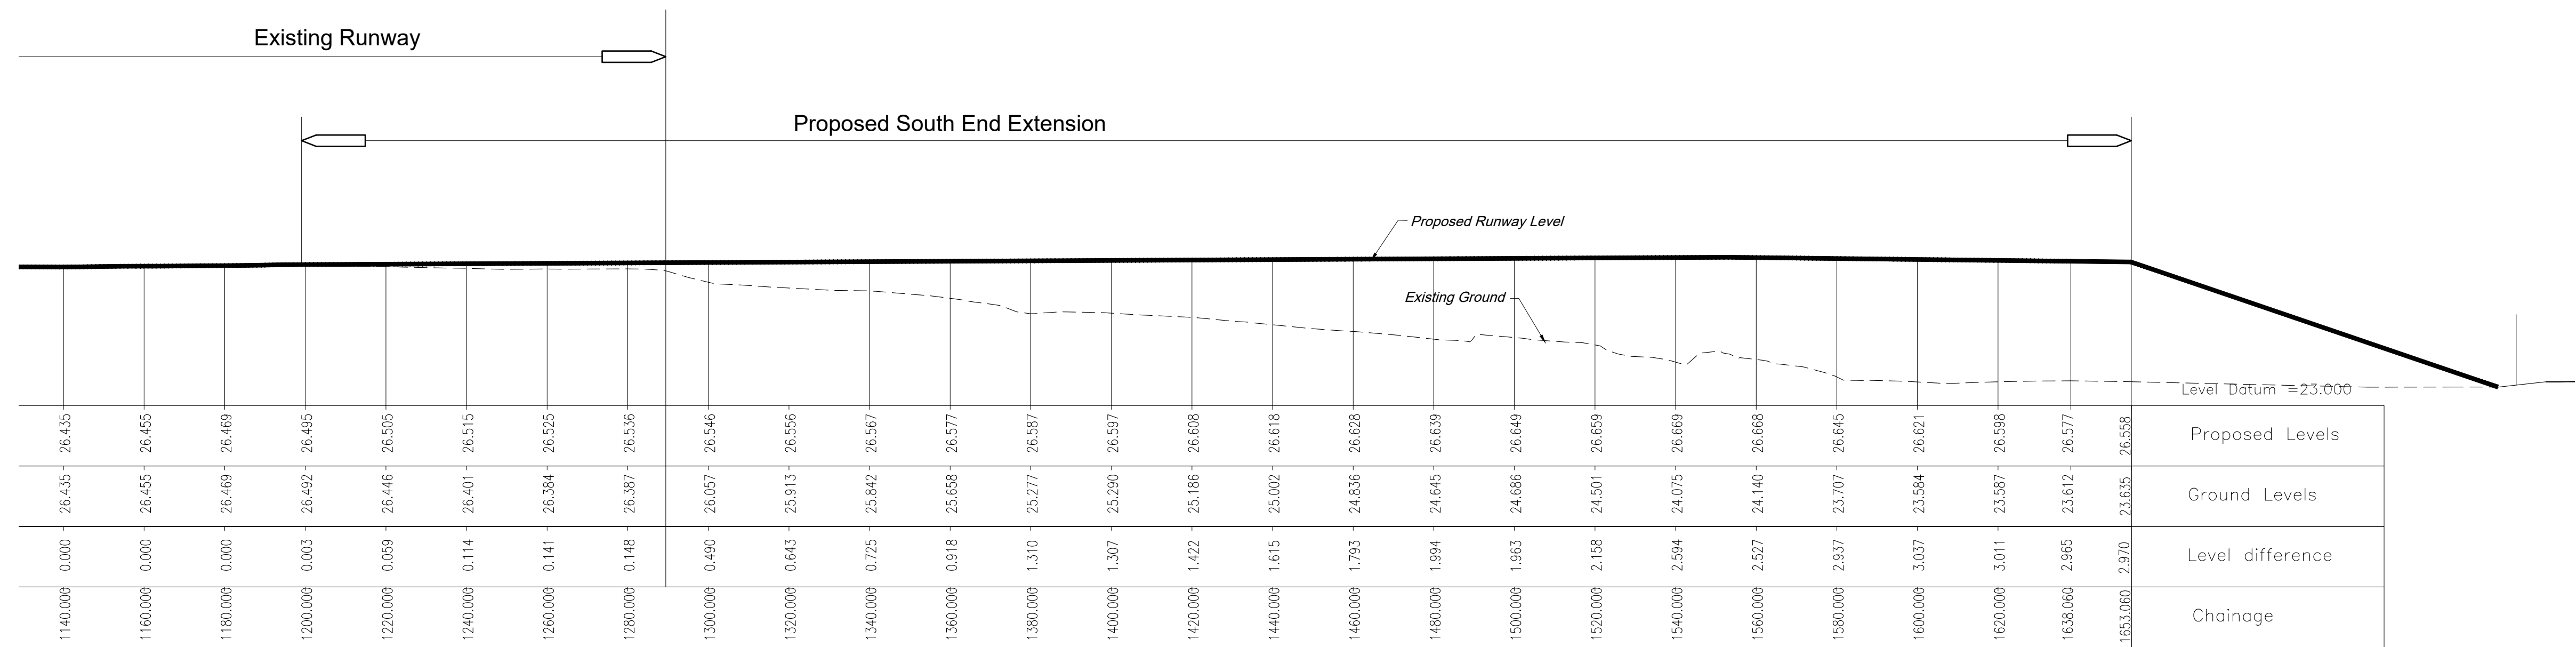

LONGITUDINAL SECTION

Horizontal Scale = 1:10000, Vertical Scale = 1:1000

SITE BOUNDARY

OUTLINE OF LAND UNDER WATERFORD REGIONAL AIRPORT plc & WATERFORD CITY & COUNCIL CONTROL.

NOTES:

Drawing is not to be scaled:
Measured dimensions only are to be taken from this drawing.
All settling out dimensions are to be checked and confirmed on site prior to commencement of work.
Any discrepancies encountered to be brought to the attention of Frank Fox & Associates without delay.
IF IN DOUBT ASK.1

KEY PLAN

- Existing Runway/Taxiway
- Proposed Runway Extension
- Proposed Runway Widening
- Wayleave

Existing Physical Boundary (Security) Fence

Proposed Physical Boundary (Security) Fence

Existing Physical Boundary (Security) Fence to be Removed

Friday 10th JULY 2020

FOR PLANNING

THIS DRAWING IS NOT TO BE USED FOR CONSTRUCTION PURPOSES

REV	DESCRIPTION	BY	DATE
PROJECT TITLE			
WATERFORD AIRPORT. RUNWAY EXTENSION 2018.			
DWG TITLE			
SOUTH END RUNWAY LAYOUT			
DRAWN S.Laaksonen	CHECKED F.Fox	DATE 26.07.2016	SCALES 1:1000 (A1)
PROJECT No. 218034		DWG No. RP/03	REV

FRANK FOX & ASSOCIATES
CIVIL & STRUCTURAL CONSULTING ENGINEERS
7 BANK PLACE WATERFORD, IRELAND
TEL: 353-51-872799 Fax: 353-51-870626
Email: design@foeng.com