


IMPORTANT : It is the responsibility of the Contractor to check and agree with Frank Fox & Associates all levels, datum and reference points prior to commencement of contract. This drawing shall not be altered or copied without the consent of Frank Fox & Associates.

NOTES:
This drawing is not to be scaled:
Figured dimensions only are to be taken from this drawing.
All setting out dimensions are to be checked and confirmed on site prior to commencement of work.
Any discrepancies encountered to be brought to the attention of Frank Fox & Associates without delay.
IF IN DOUBT ASK.I

- KEY PLAN
-  = Existing Runway/Taxiway
 -  = Proposed Runway Extension
 -  = Proposed Runway Widening
 -  = Wayleave

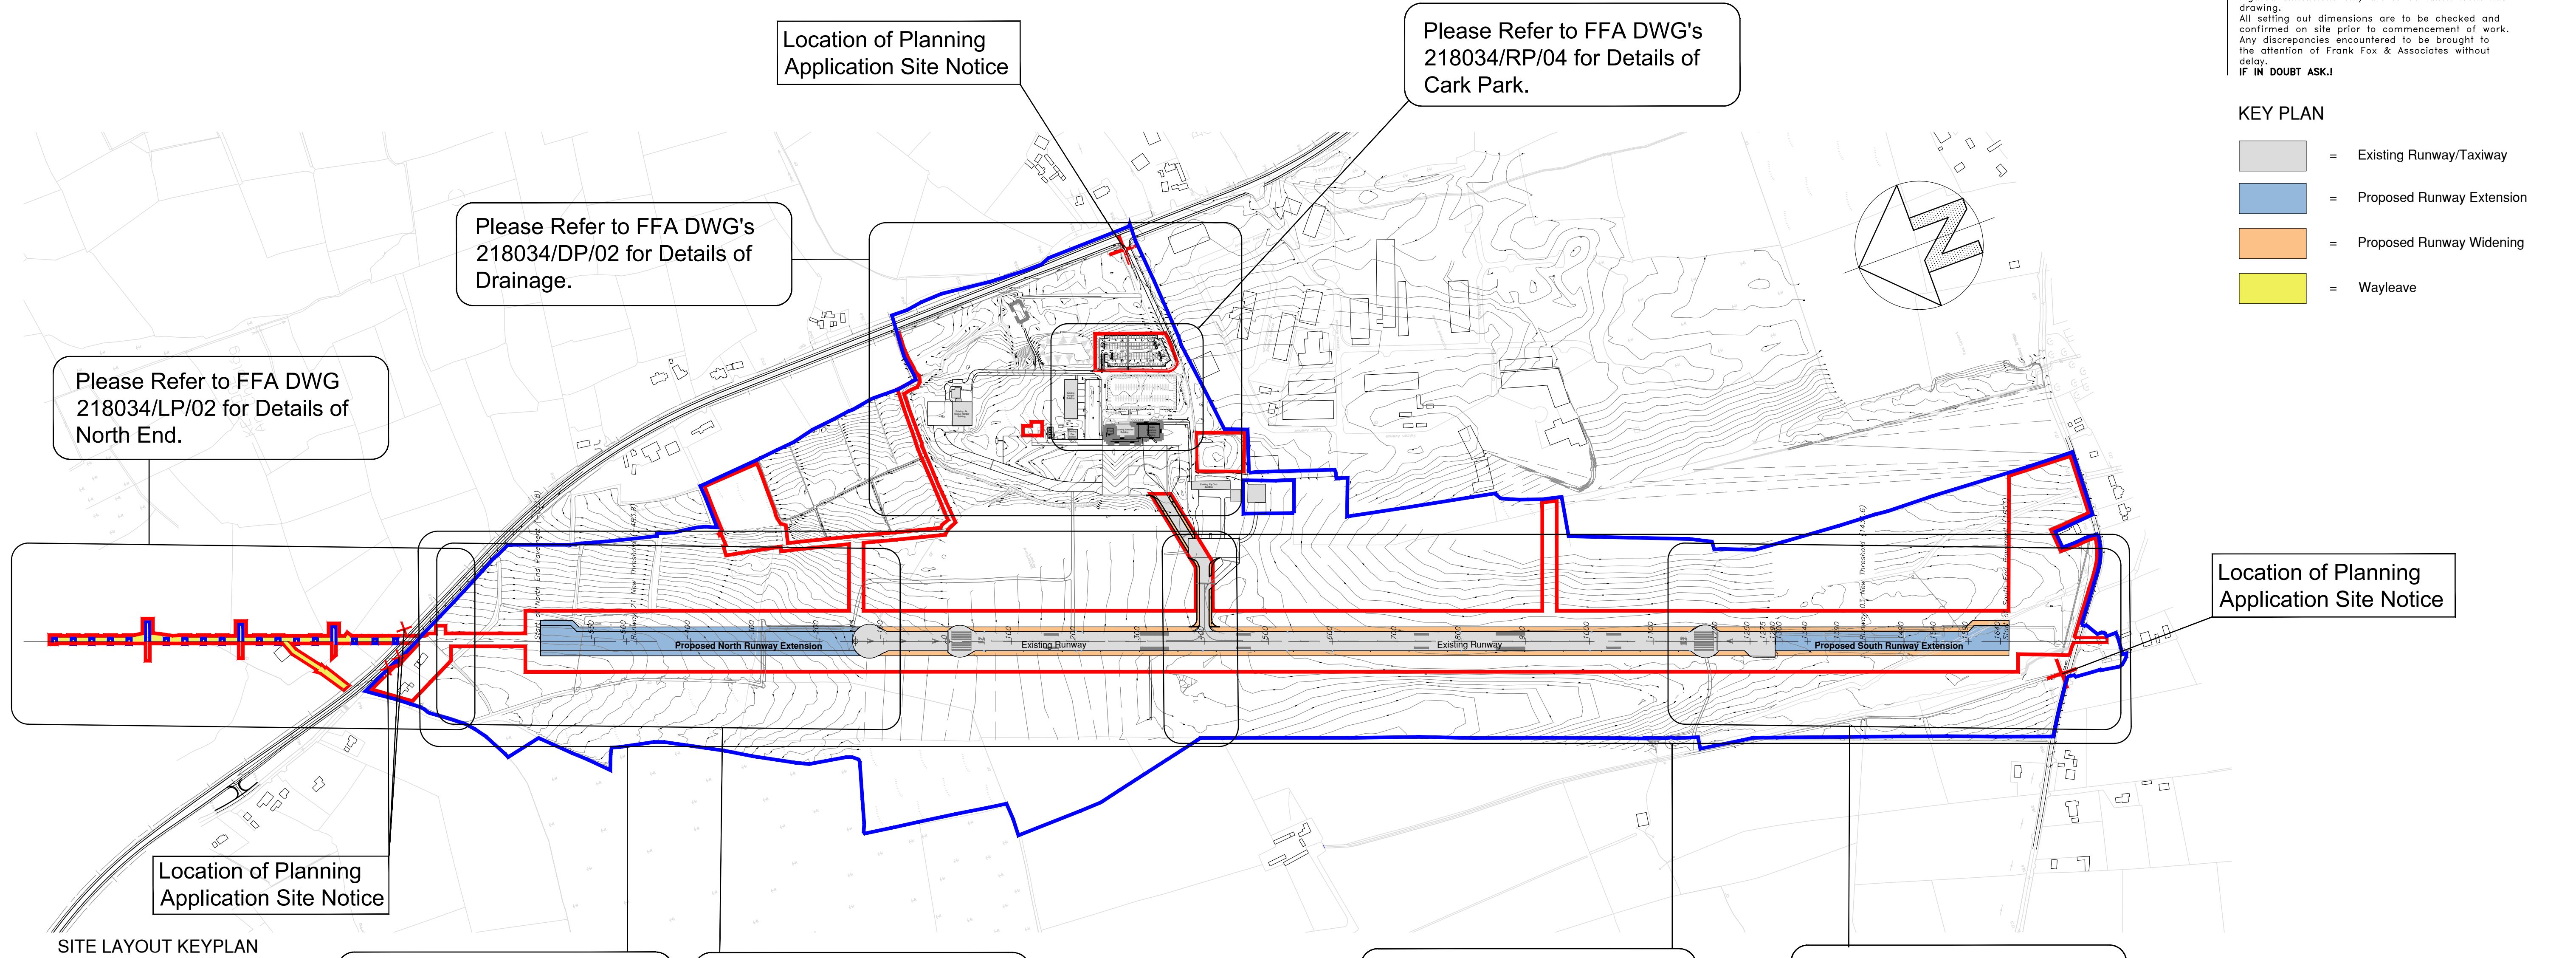

SITE LAYOUT KEYPLAN

-  SITE BOUNDARY
-  OUTLINE OF LAND UNDER WATERFORD REGIONAL AIRPORT plc & WATERFORD CITY & COUNCIL CONTROL.

Friday 10th JULY 2020
FOR PLANNING
THIS DRAWING IS NOT TO BE USED
FOR CONSTRUCTION PURPOSES

REV	DESCRIPTION			BY	DATE
PROJECT TITLE					
WATERFORD AIRPORT. RUNWAY EXTENSION 2018.					
DWG TITLE					
SITE LAYOUT KEYPLAN					
DRAWN S.Laaksonen	CHECKED F.Fox	DATE 12.06.2013	SCALES 1:5000 (A1)	CAD REF. plan	
					
FRANK FOX & ASSOCIATES CIVIL & STRUCTURAL CONSULTING ENGINEERS 7, BANK PLACE WATERFORD, IRELAND TEL: 051-931-4177/2299 Fax: 051-931-4176/6559 Email: design@frankfox.com					
PROJECT No.	218034			DWG No S/01	REV